


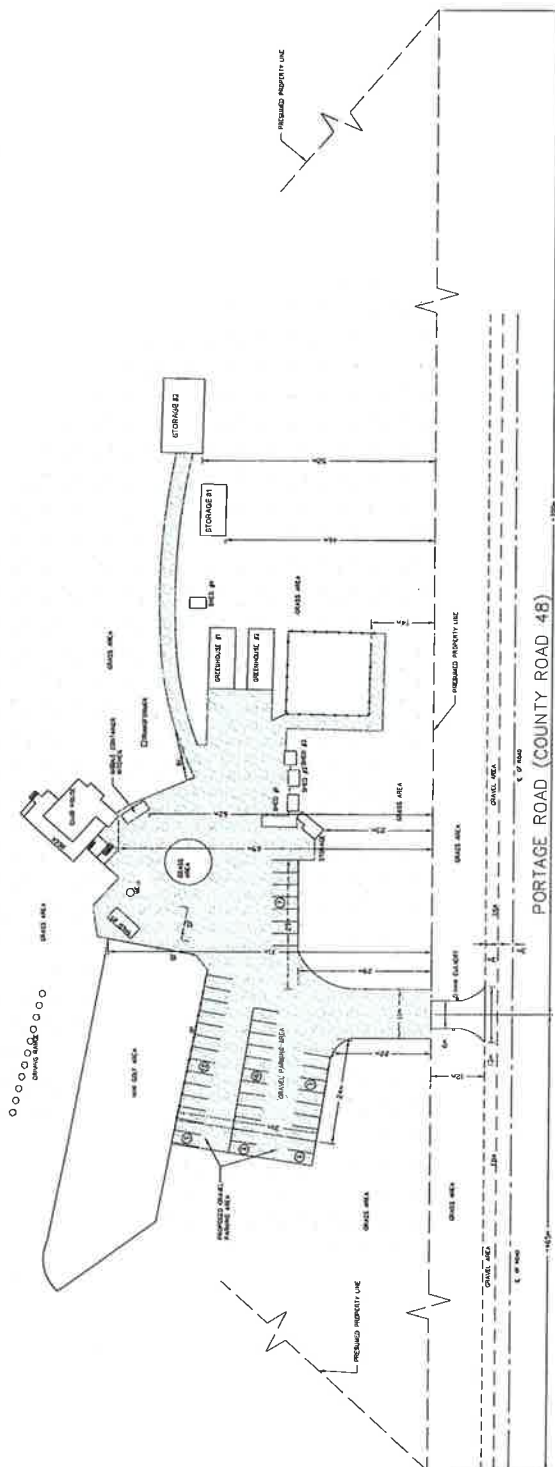

APPENDIX B  
to  
REPORT PLAKI2018-005  
FILE NO. D06-17-029

|   |                   |                     |           |
|---|-------------------|---------------------|-----------|
| No.   | Date              | Sig.                | Signature |
| RE CSO'S   |                   |                     |           |
| UNAUTHORIZED USE OF NAME OF THIS DRAWING IS NOT PERMITTED   |                   |                     |           |
| CITY OF KAWARTHA LAKES   |                   |                     |           |
| 2045 KAWARTHA LAKES COUNTY ROAD 48,<br>KIRKPIELD, ON K0W 2S0   |                   |                     |           |
| SITE PLAN   |                   |                     |           |
|   |                   |                     |           |
| <div style="float: right; text-align: right;"> <br/> <b>BUILDING EXPERTS<br/>CANADA LTD.</b><br/>           5715 FINCH AVENUE EAST<br/>           SUITE 263, RICHMOND HILL<br/>           ONTARIO L4B 1N5<br/>           TEL: (416) 837-7424<br/>           FAX: (416) 837-7426<br/> <a href="http://www.becanada.com">www.becanada.com</a> </div> |                   |                     |           |
| DRAWN BY: J. FALAN   |                   | PROJECT No:         | 2017-043  |
| CHECKED BY: J. FALAN   | DATE: JUN 1, 2016 | SCALE: 1/8" = 1'-0" | SP-1      |