



TOPOGRAPHIC SURVEY OF BLOCK A
THIS SURVEY IS A PART OF LOT 37 REGISTRAR'S COMPILED PLAN No. 545 & PART OF DEEDATION ADJOINING THE GLENHUR ROAD
REGISTERED AS A 1:250 SCALE SURVEY IN THE
PART OF DEEDATION ADJOINING THE GLENHUR ROAD
REGISTERED AS A 1:250 SCALE SURVEY IN THE
CITY OF KAWARTHA LAKES

GENERAL NOTES

1. ALL WORK SHALL BE DONE IN ACCORDANCE WITH THE CITY OF KAWARTHA LAKES STANDARD SPECIFICATIONS FOR HIGHWAYS AND STREETS.
2. THE DESIGNER HAS CONDUCTED A VISUAL INSPECTION OF THE SITE AND HAS NOTED THE FOLLOWING:
3. THE SITE IS LOCATED IN AN AREA OF HIGH FLOOD RISK.
4. THE SITE IS LOCATED IN AN AREA OF HIGH FLOOD RISK.
5. THE SITE IS LOCATED IN AN AREA OF HIGH FLOOD RISK.
6. THE SITE IS LOCATED IN AN AREA OF HIGH FLOOD RISK.
7. THE SITE IS LOCATED IN AN AREA OF HIGH FLOOD RISK.
8. THE SITE IS LOCATED IN AN AREA OF HIGH FLOOD RISK.
9. THE SITE IS LOCATED IN AN AREA OF HIGH FLOOD RISK.
10. THE SITE IS LOCATED IN AN AREA OF HIGH FLOOD RISK.
11. THE SITE IS LOCATED IN AN AREA OF HIGH FLOOD RISK.

ADDITIONAL NOTES:
ACCESSIBLE PARKING REQUIRED IN ACCORDANCE WITH THE CITY OF KAWARTHA LAKES STANDARD SPECIFICATIONS FOR HIGHWAYS AND STREETS.
THE SITE IS LOCATED IN AN AREA OF HIGH FLOOD RISK.

REVISIONS:
1. THE SITE IS LOCATED IN AN AREA OF HIGH FLOOD RISK.


NO.	DATE	REVISIONS	INITIALS
1	2017-05-15	PRELIMINARY DESIGN	
2	2017-05-15	PRELIMINARY DESIGN	
GAMA Engineering Inc.
2274919 ONTARIO INC.
SUITE 701, 555 CONSUMERS RD,
NORTH YORK, ON M2J 4R3

PROPOSED SITE PLAN
GAS BAR C/W CONVENIENCE

SP-1
SCALE: 1:250
DATE: 2017-05-15

APPENDIX B
REPORT PLAN 2017-050
E NO. DC6-17-022

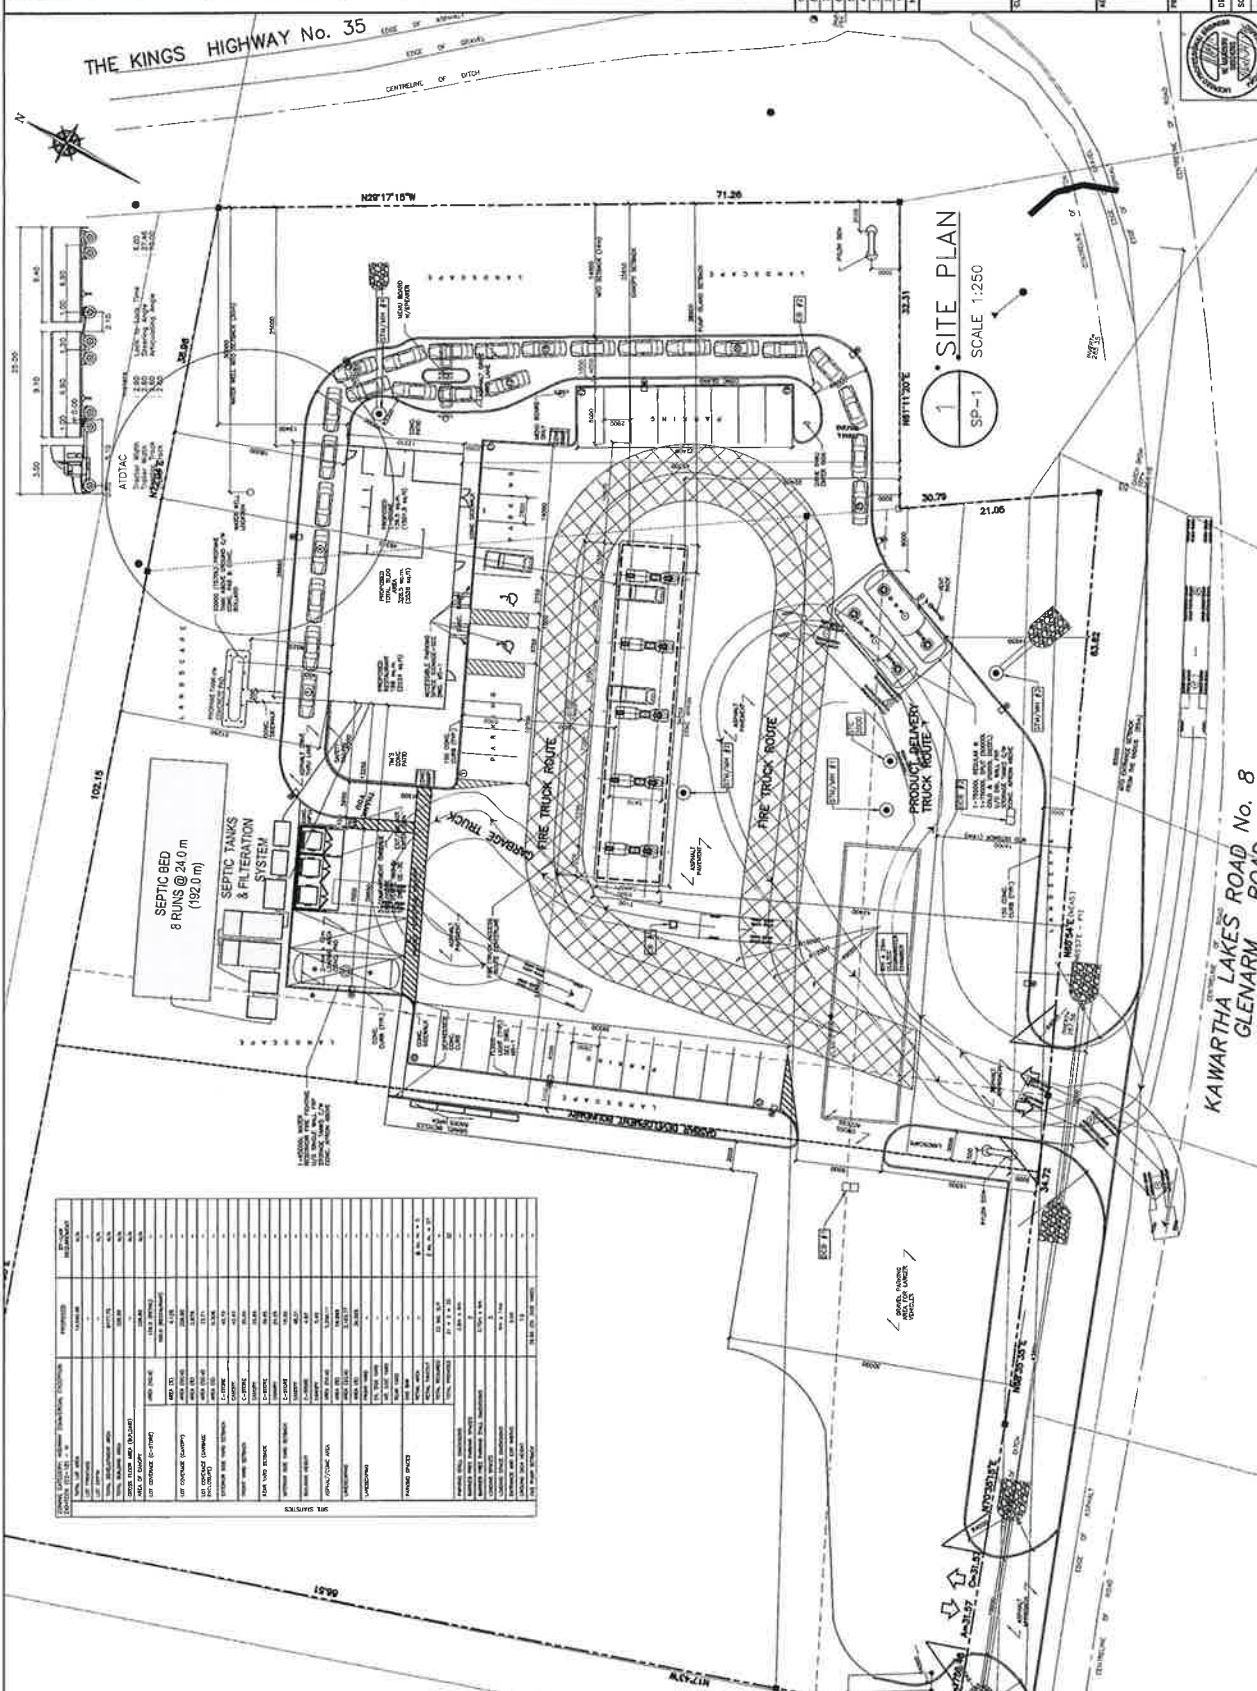

KAWARTHA LAKES ROAD No. 8
GLENHUR ROAD