

These design documents are prepared solely for the use by the party with whom the design professional has entered into a contract and there are no representations of any kind made by the design professional to any party with whom the design professional has not entered into a contract.

Do not scale drawings. The contractor shall check and verify all dimensions and report any errors and omissions to the engineer. This drawing is not to be used for construction unless marked as "issued for construction", certified and dated.

REV.	DATE	REMARKS
0	26 OCT 18	ISSUED FOR APPROVAL

PRO-CAN CONSTRUCTION INC.
GEORGE VANDERKOOY
 889 Midland Rd. Phone: (519) 624-1124
 RR #1 Dundas, ON Fax: (519) 624-1524
 L8H 5S1 Cell: (905) 572-5058

ZOLTAN ENGINEERING
 4380 S Service Road, Suite #25
 Burlington, ON L7L 5Y6
 Tel: 905.331.8307 • Fax: 905.331.8840

PROJECT TITLE

PROPOSED GAS CANOPY
 4 Lindsay Street

FENELON FALLS ONTARIO

DRAWING TITLE

FRAMING PLAN,
 & CROSS SECTIONS

SCALE	AS NOTED
DATE	26 OCT 18
DESIGNED	ZL
CHECKED	ZL


PROJECT No.

18-308


SHEET No.

SC1

0

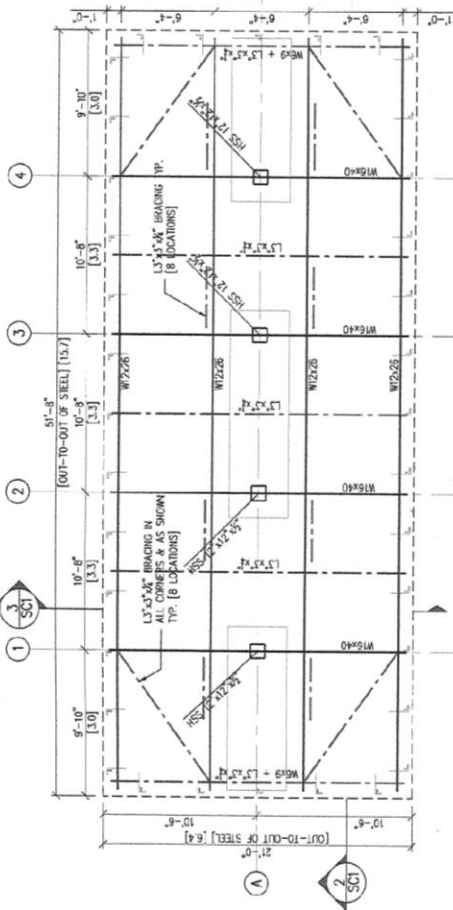


1 FRAMING PLAN
 Scale: 3/16"=1'-0"

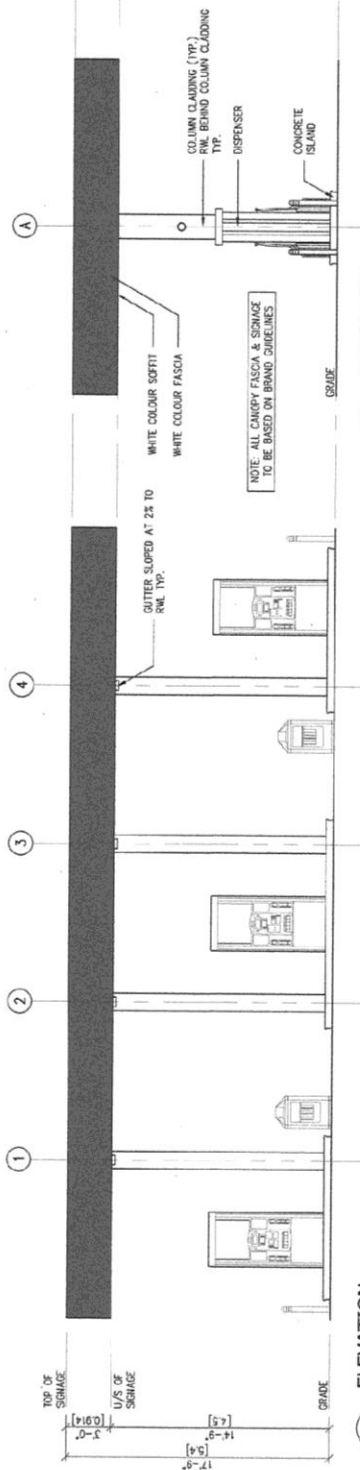

2 ELEVATION
 Scale: 3/16"=1'-0"

DESIGN INFORMATION

CLIMATE DATA		SEISMIC DESIGN	
LOC. LOCATION:	Fenelon Falls	Sa(0.2) =	0.180
Ss =	2.3 kPa	Sa(0.5) =	0.130
Sr =	0.4 kPa	Sa(1.0) =	0.074
q(160) =	0.36 kPa	Sa(2.0) =	0.024
Importance:	Normal	Rd =	1.5
CANOPY ROOF LOADS		Rw =	1.3
SNOW LOAD =	2.24 kPa	Site Class:	D
DEAD LOAD =	0.56 kPa	Fa =	1.30
		Fv =	1.40
Static Force Procedure has been used.		SNOW DRIFT @ PERMETER	
Ta = 0.278 sec		PEAK LOAD:	
S(10) = 0.220		EXTENSION:	
W = 112 kN		2.24 kPa	
V = 9 kN		10 ft	
		47 psf	
		WIND UPLIFT - AREA OF 0m² FOR COMPONENT DESIGN	
		CORNER ZONE, C	
		SIDE ZONE, S	
		ROOF ZONE, R	
		-1.75 kPa	
		-0.81 kPa	
		-0.59 kPa	
		-37 psf	
		-17 psf	
		-12 psf	

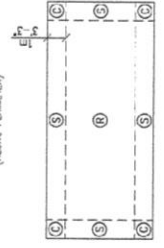

WIND UPLIFT DIAGRAM