


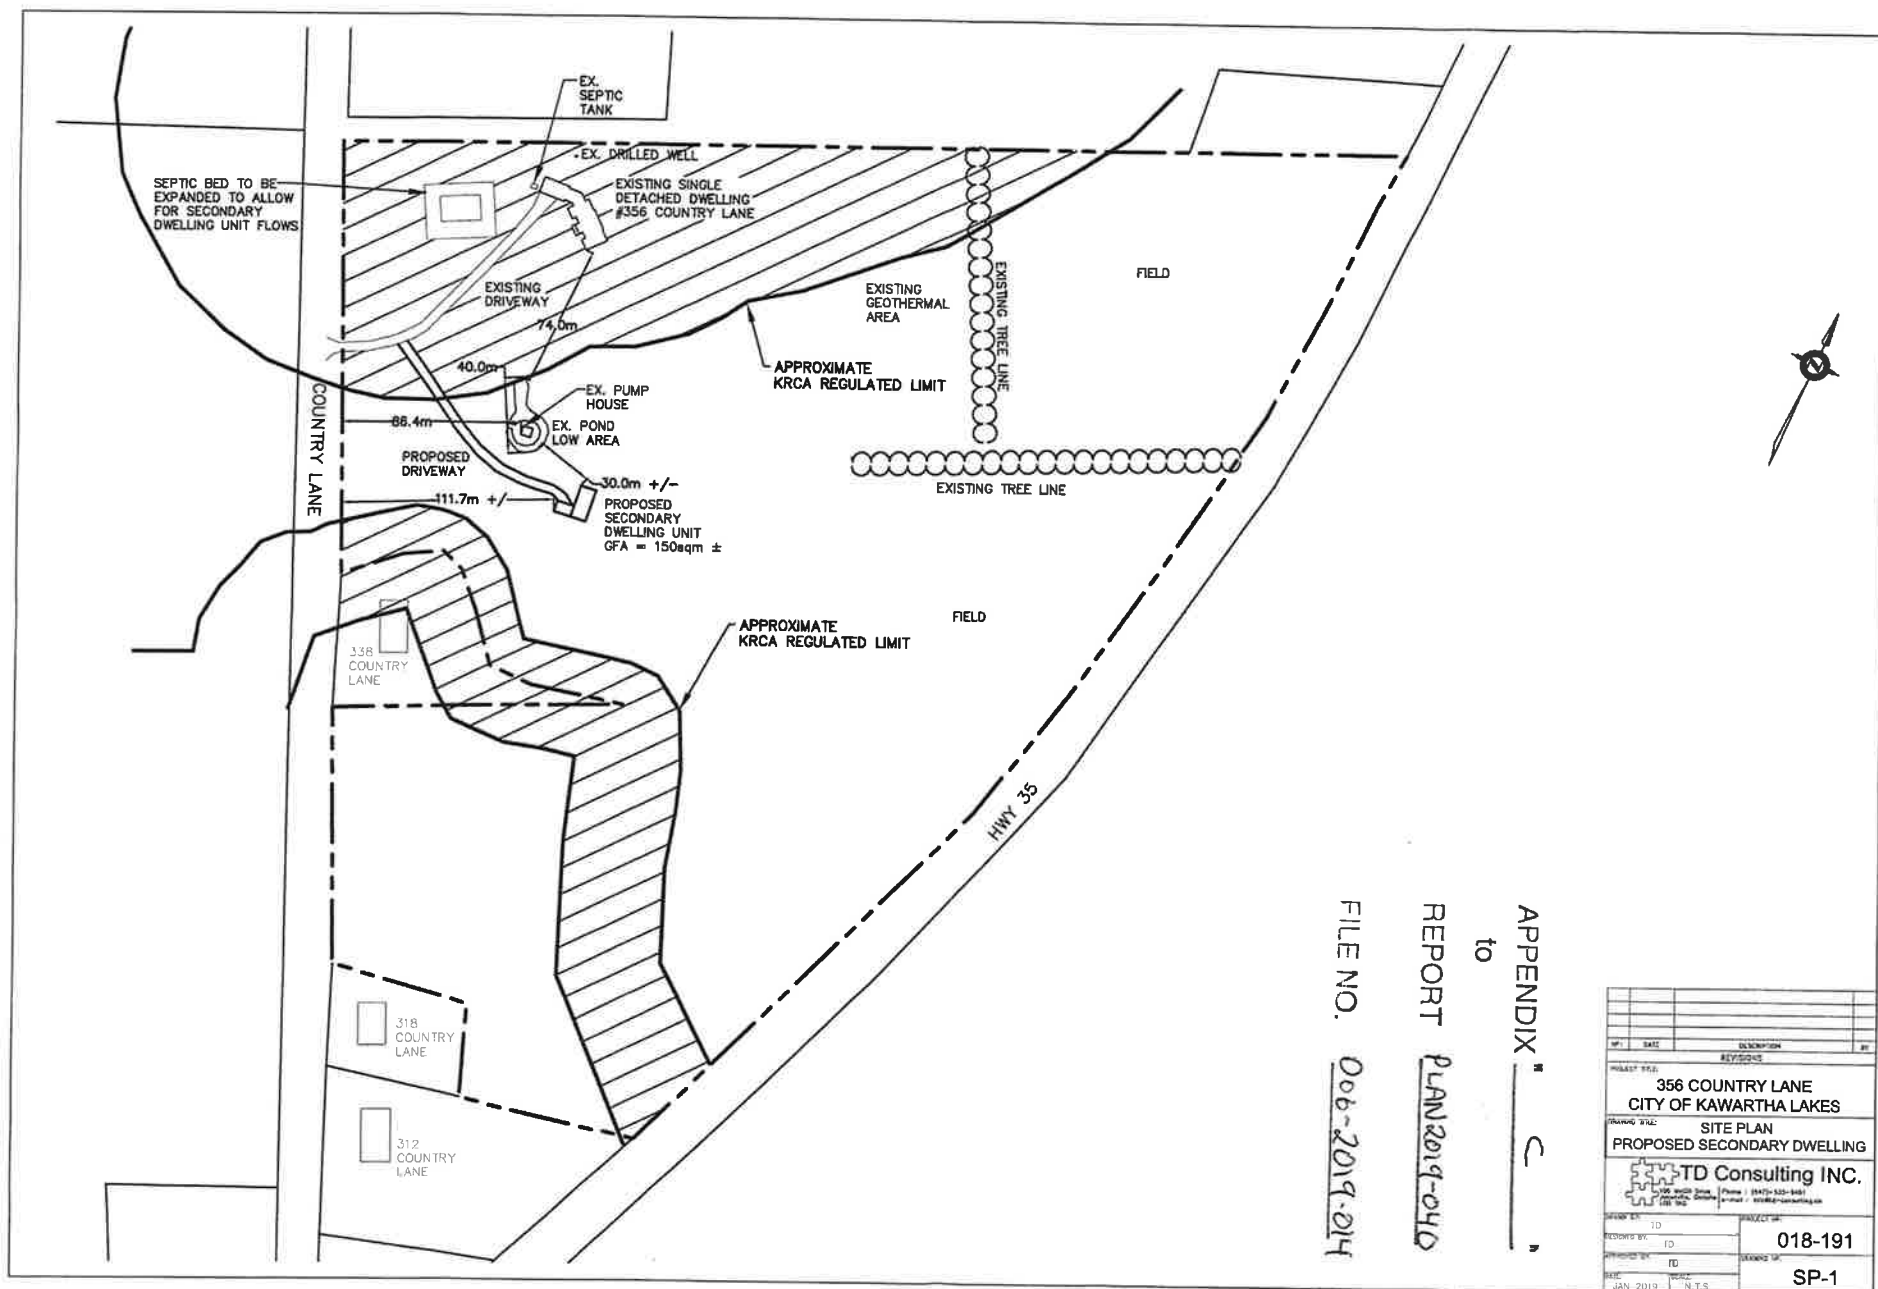

APPENDIX "C"
to
REPORT PLAN2019-040
FILE NO. 006-2019-014

REV	DATE	DESCRIPTION	BY

PROJECT TITLE:
**356 COUNTRY LANE
CITY OF KAWARTHA LAKES**

DRAWING TITLE:
**SITE PLAN
PROPOSED SECONDARY DWELLING**

TD Consulting INC.
1000 Highway 104, Unit 104, Cambridge, ON N1R 7P9
Phone: (541) 525-5551
Fax: (541) 525-5552
Email: info@tdconsulting.ca

DESIGNED BY	PROJECT NO.
TD	018-191
CHECKED BY	DRAWING NO.
TD	SP-1
APPROVED BY	DATE
TD	JAN 2019
SCALE	N.T.S.