


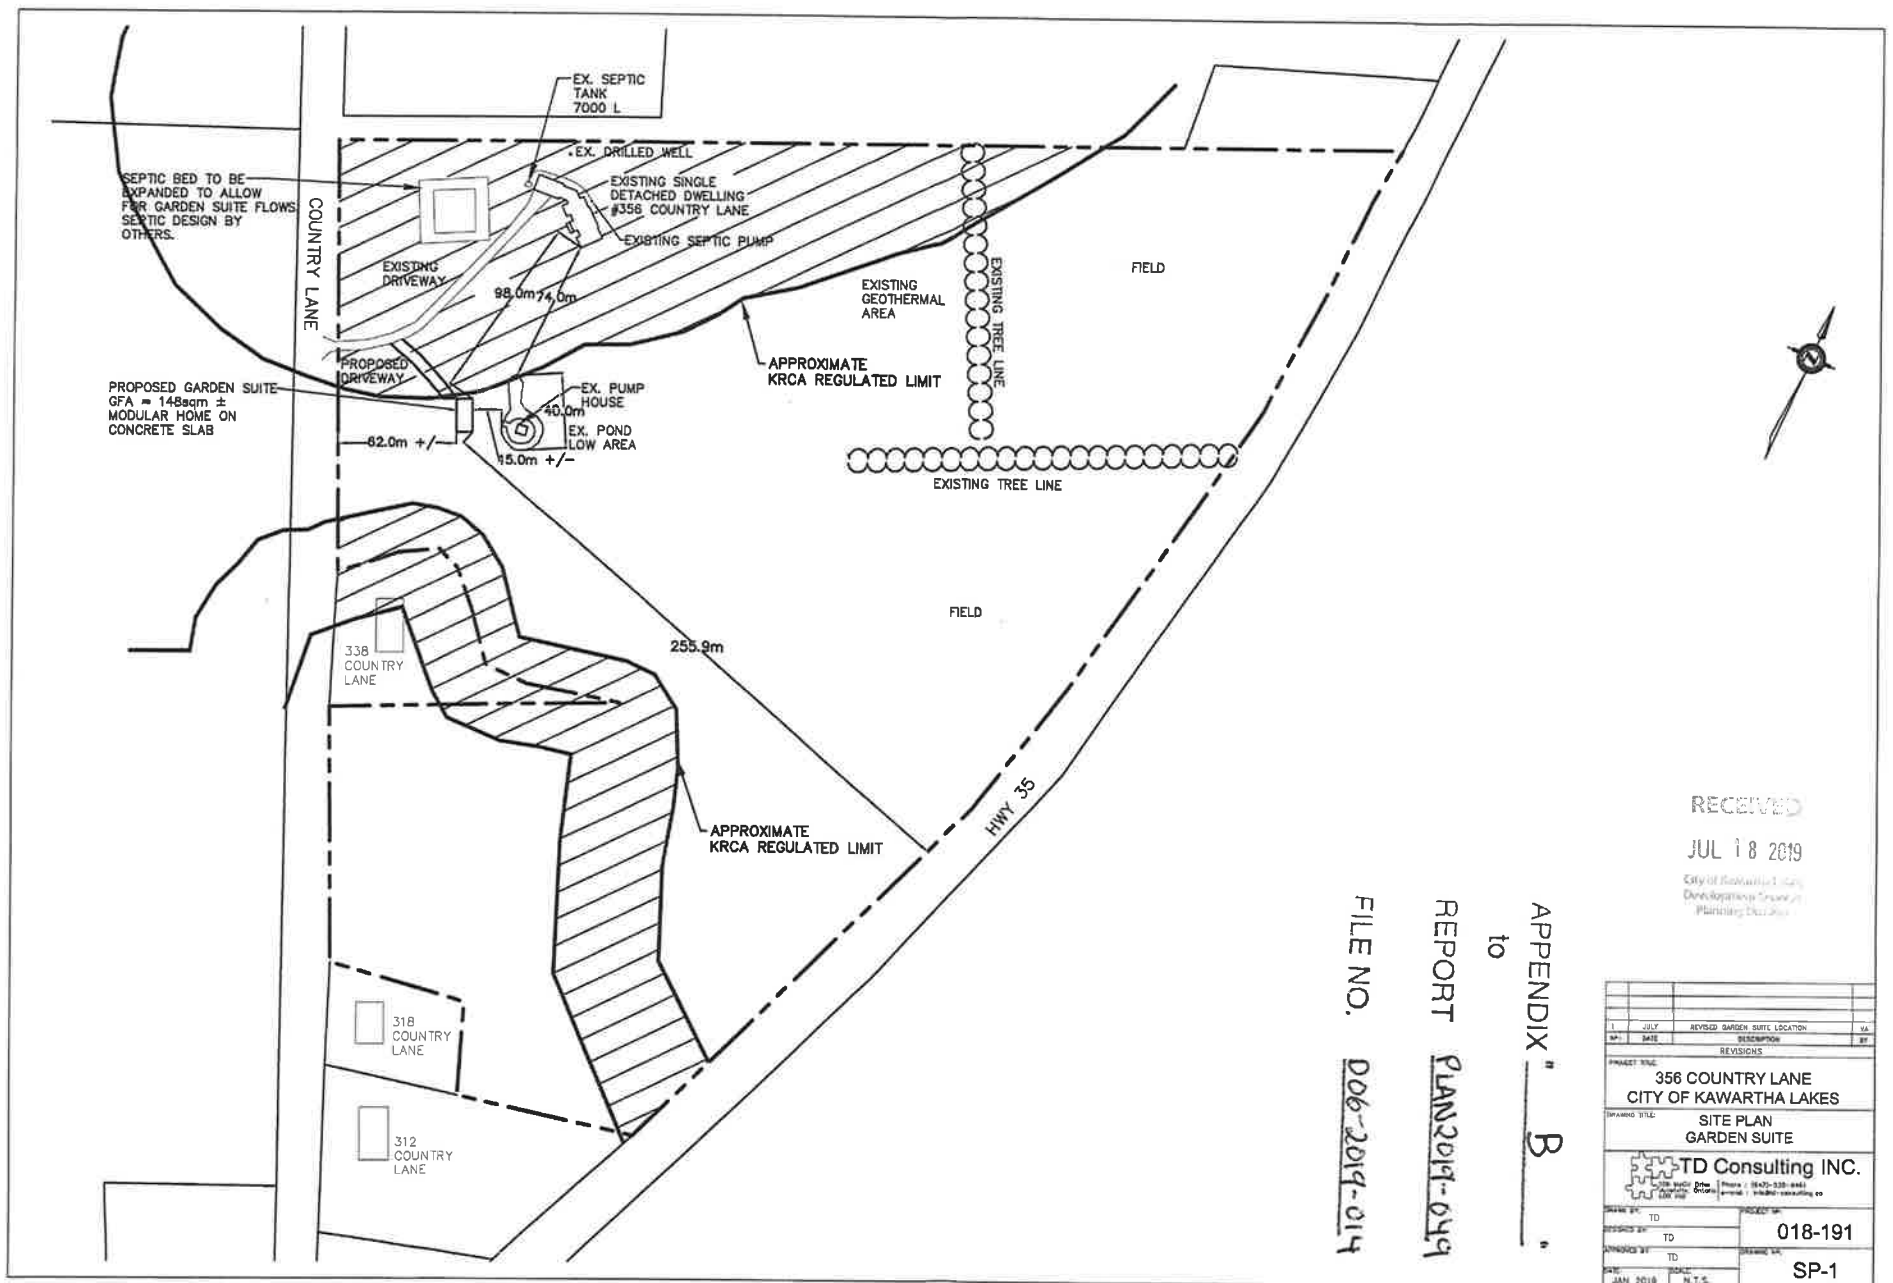

RECEIVED

JUL 18 2019

City of Kawartha Lakes
Development Services
Planning Dept

APPENDIX "B"
to
REPORT PLAN2019-049
FILE NO. D06-2019-014

PROJECT TITLE		356 COUNTRY LANE CITY OF KAWARTHA LAKES	
DRAWING TITLE		SITE PLAN GARDEN SUITE	
DRAWING NO.		018-191	
DATE		JAN 2018	
SCALE		N.T.S.	
PROJECT NO.		018-191	
DRAWN BY		TD	
CHECKED BY		TD	
APPROVED BY		TD	
DATE		JAN 2018	
SCALE		N.T.S.	
PROJECT NO.		018-191	
DRAWN BY		TD	
CHECKED BY		TD	
APPROVED BY		TD	
