

1 South Elevation
A201 Scale: 1:150



North Elevation


A201 Scale: 1:150



3 East Elevation
A201 Scale: 1:150



MICHAEL SPAZIANI ARCHITECT INC
6 Helene Street N, Suite 100
Port Credit, Mississauga ON LOG 384

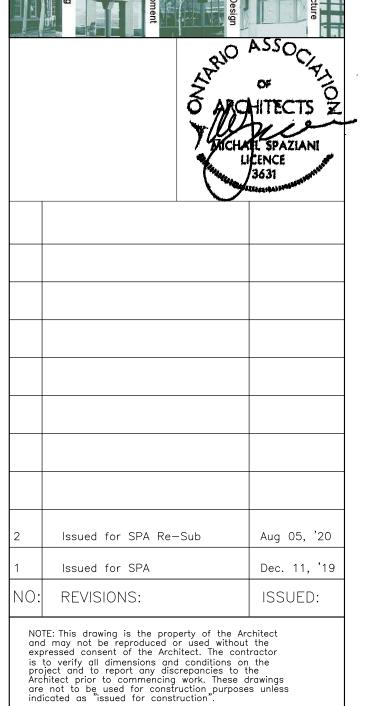

CLIENT:

Lindsay Seniors LP

Lindsay, Ontario

PROJECT:

Lindsay Retirement Residence

37 Adelaide Street North Lindsay, Ont.

Proposed Elevations

PROJECT NO.	
C9036	
SCALE:	DATE:
1:150	October 2019
DRAWN:	SHEET NO:
•	
CHECKED:	
msai	$\Lambda \Omega \Omega$
FILE NO.	AZU
C9036	