

SCALE: 1" = 20'-0"




A PLACE CALLED HOME
64 LINDSAY ST. SOUTH, LINDSAY
NEW SHELTER CONCEPT DESIGN
(2 STOREY)



WILCOX ARCHITECTS INC.
74 LINDSAY ST. S. LINDSAY, ONT.


DATE	NOV. 27/2020	PROJ No	20060
SCALE	AS NOTED	PAGE No	1 OF 6

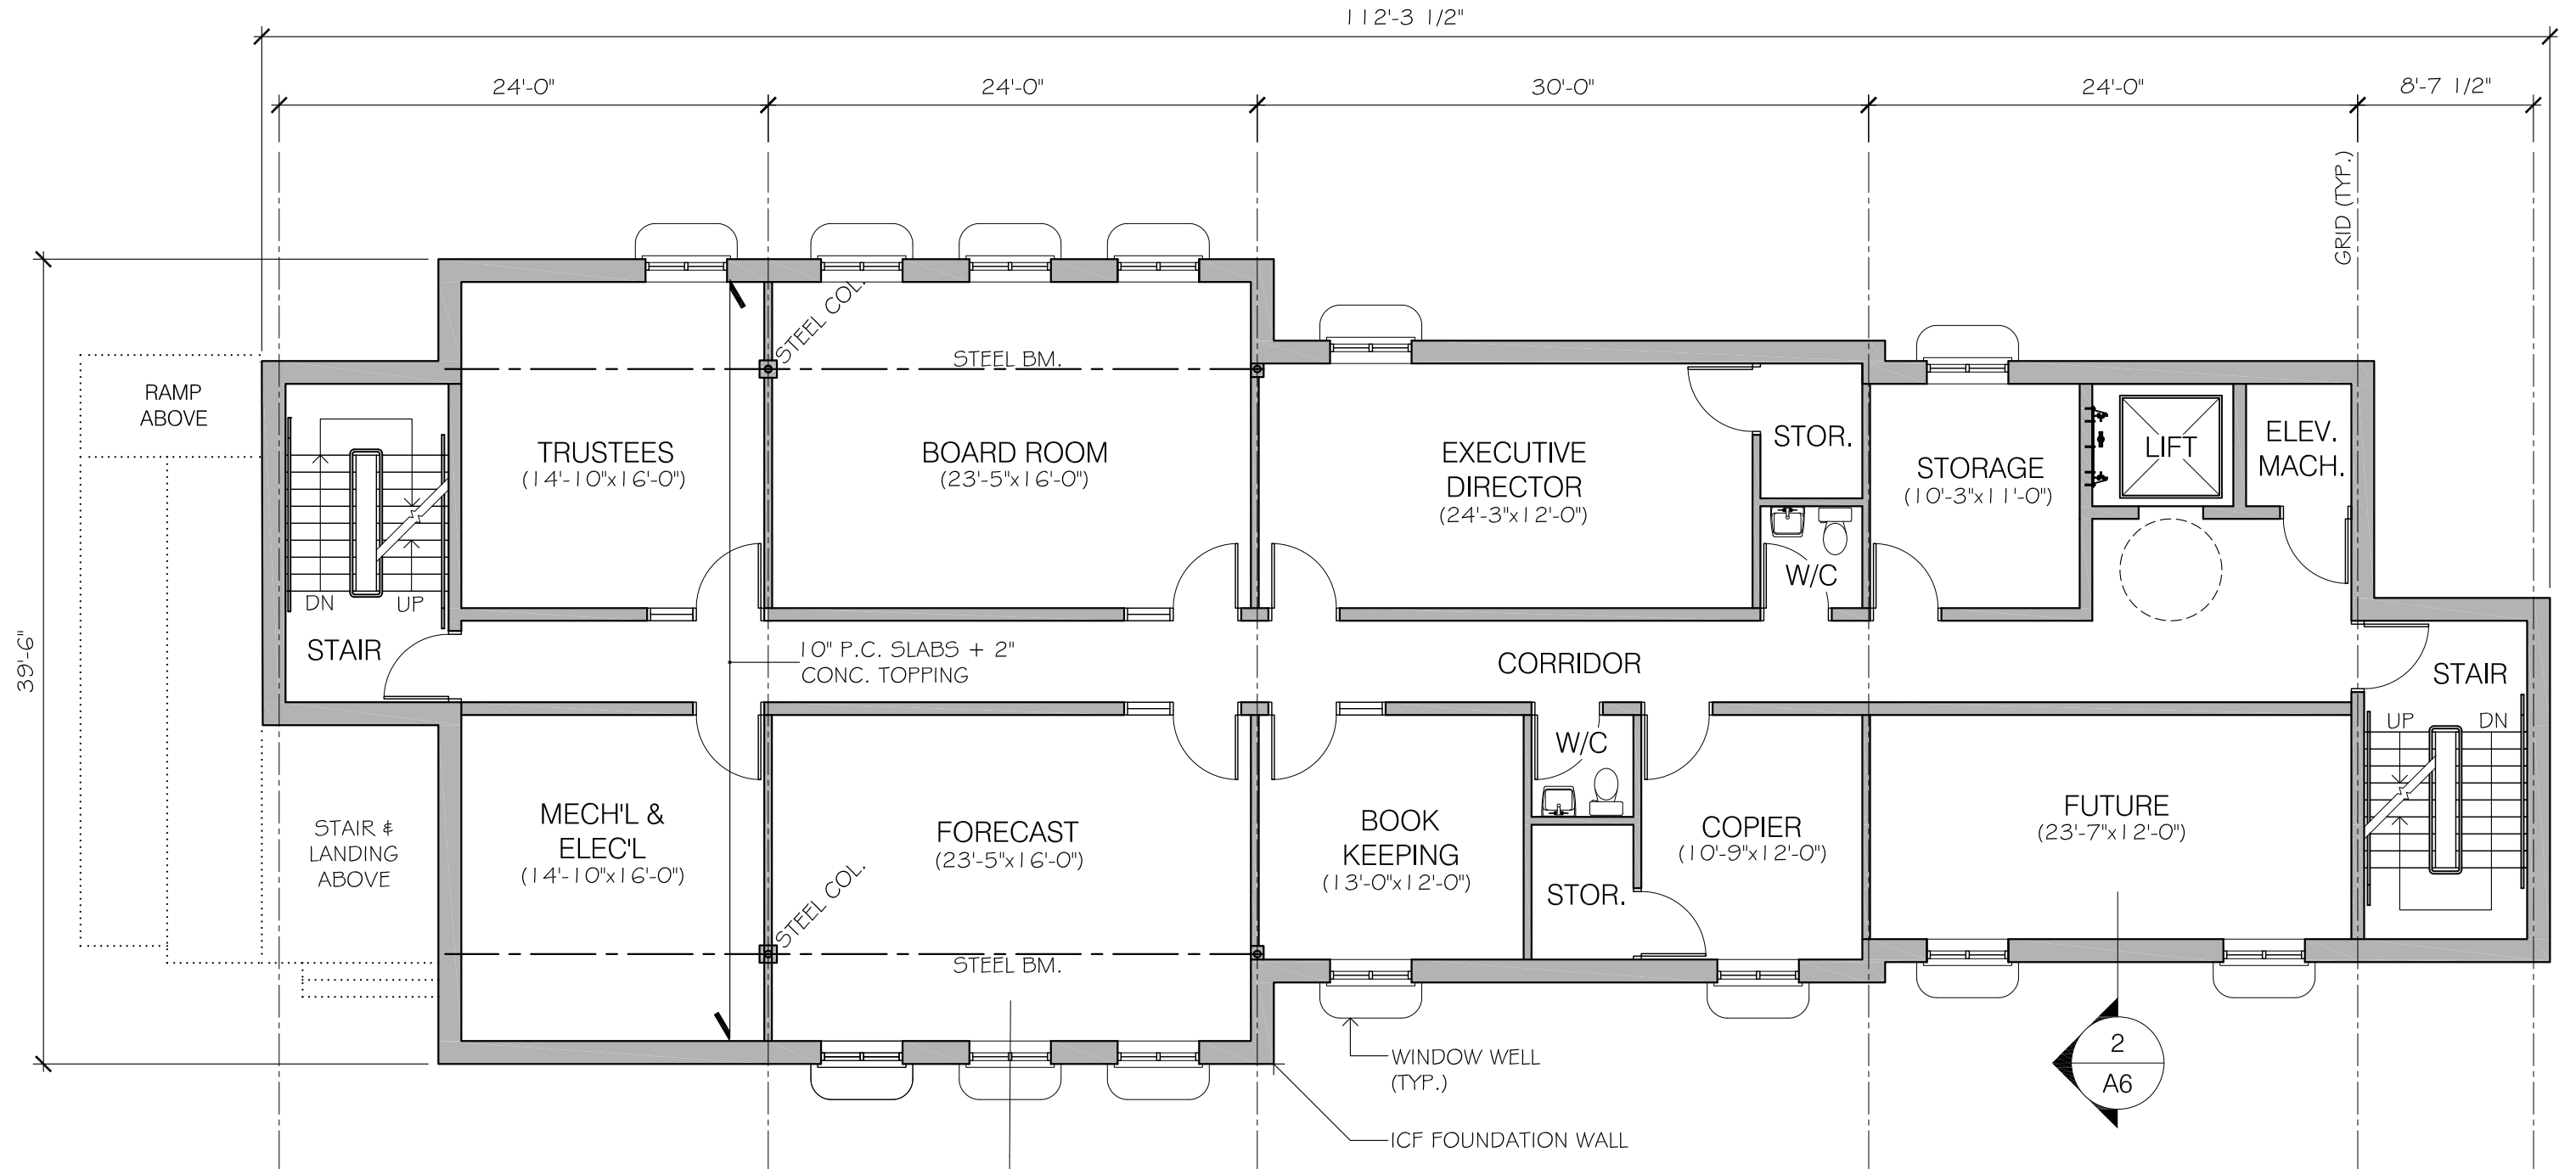

1 BASEMENT FLOOR PLAN
A2 SCALE: 1/8" = 1'-0"

A PLACE CALLED HOME
64 LINDSAY ST. SOUTH, LINDSAY
NEW SHELTER CONCEPT DESIGN
(2 STOREY)


 WILCOX ARCHITECTS INC. 74 LINDSAY ST. S. LINDSAY, ONT.			
DATE	NOV. 27/2020	PROJ No	20060
SCALE	AS NOTED	PAGE No	2 OF 6

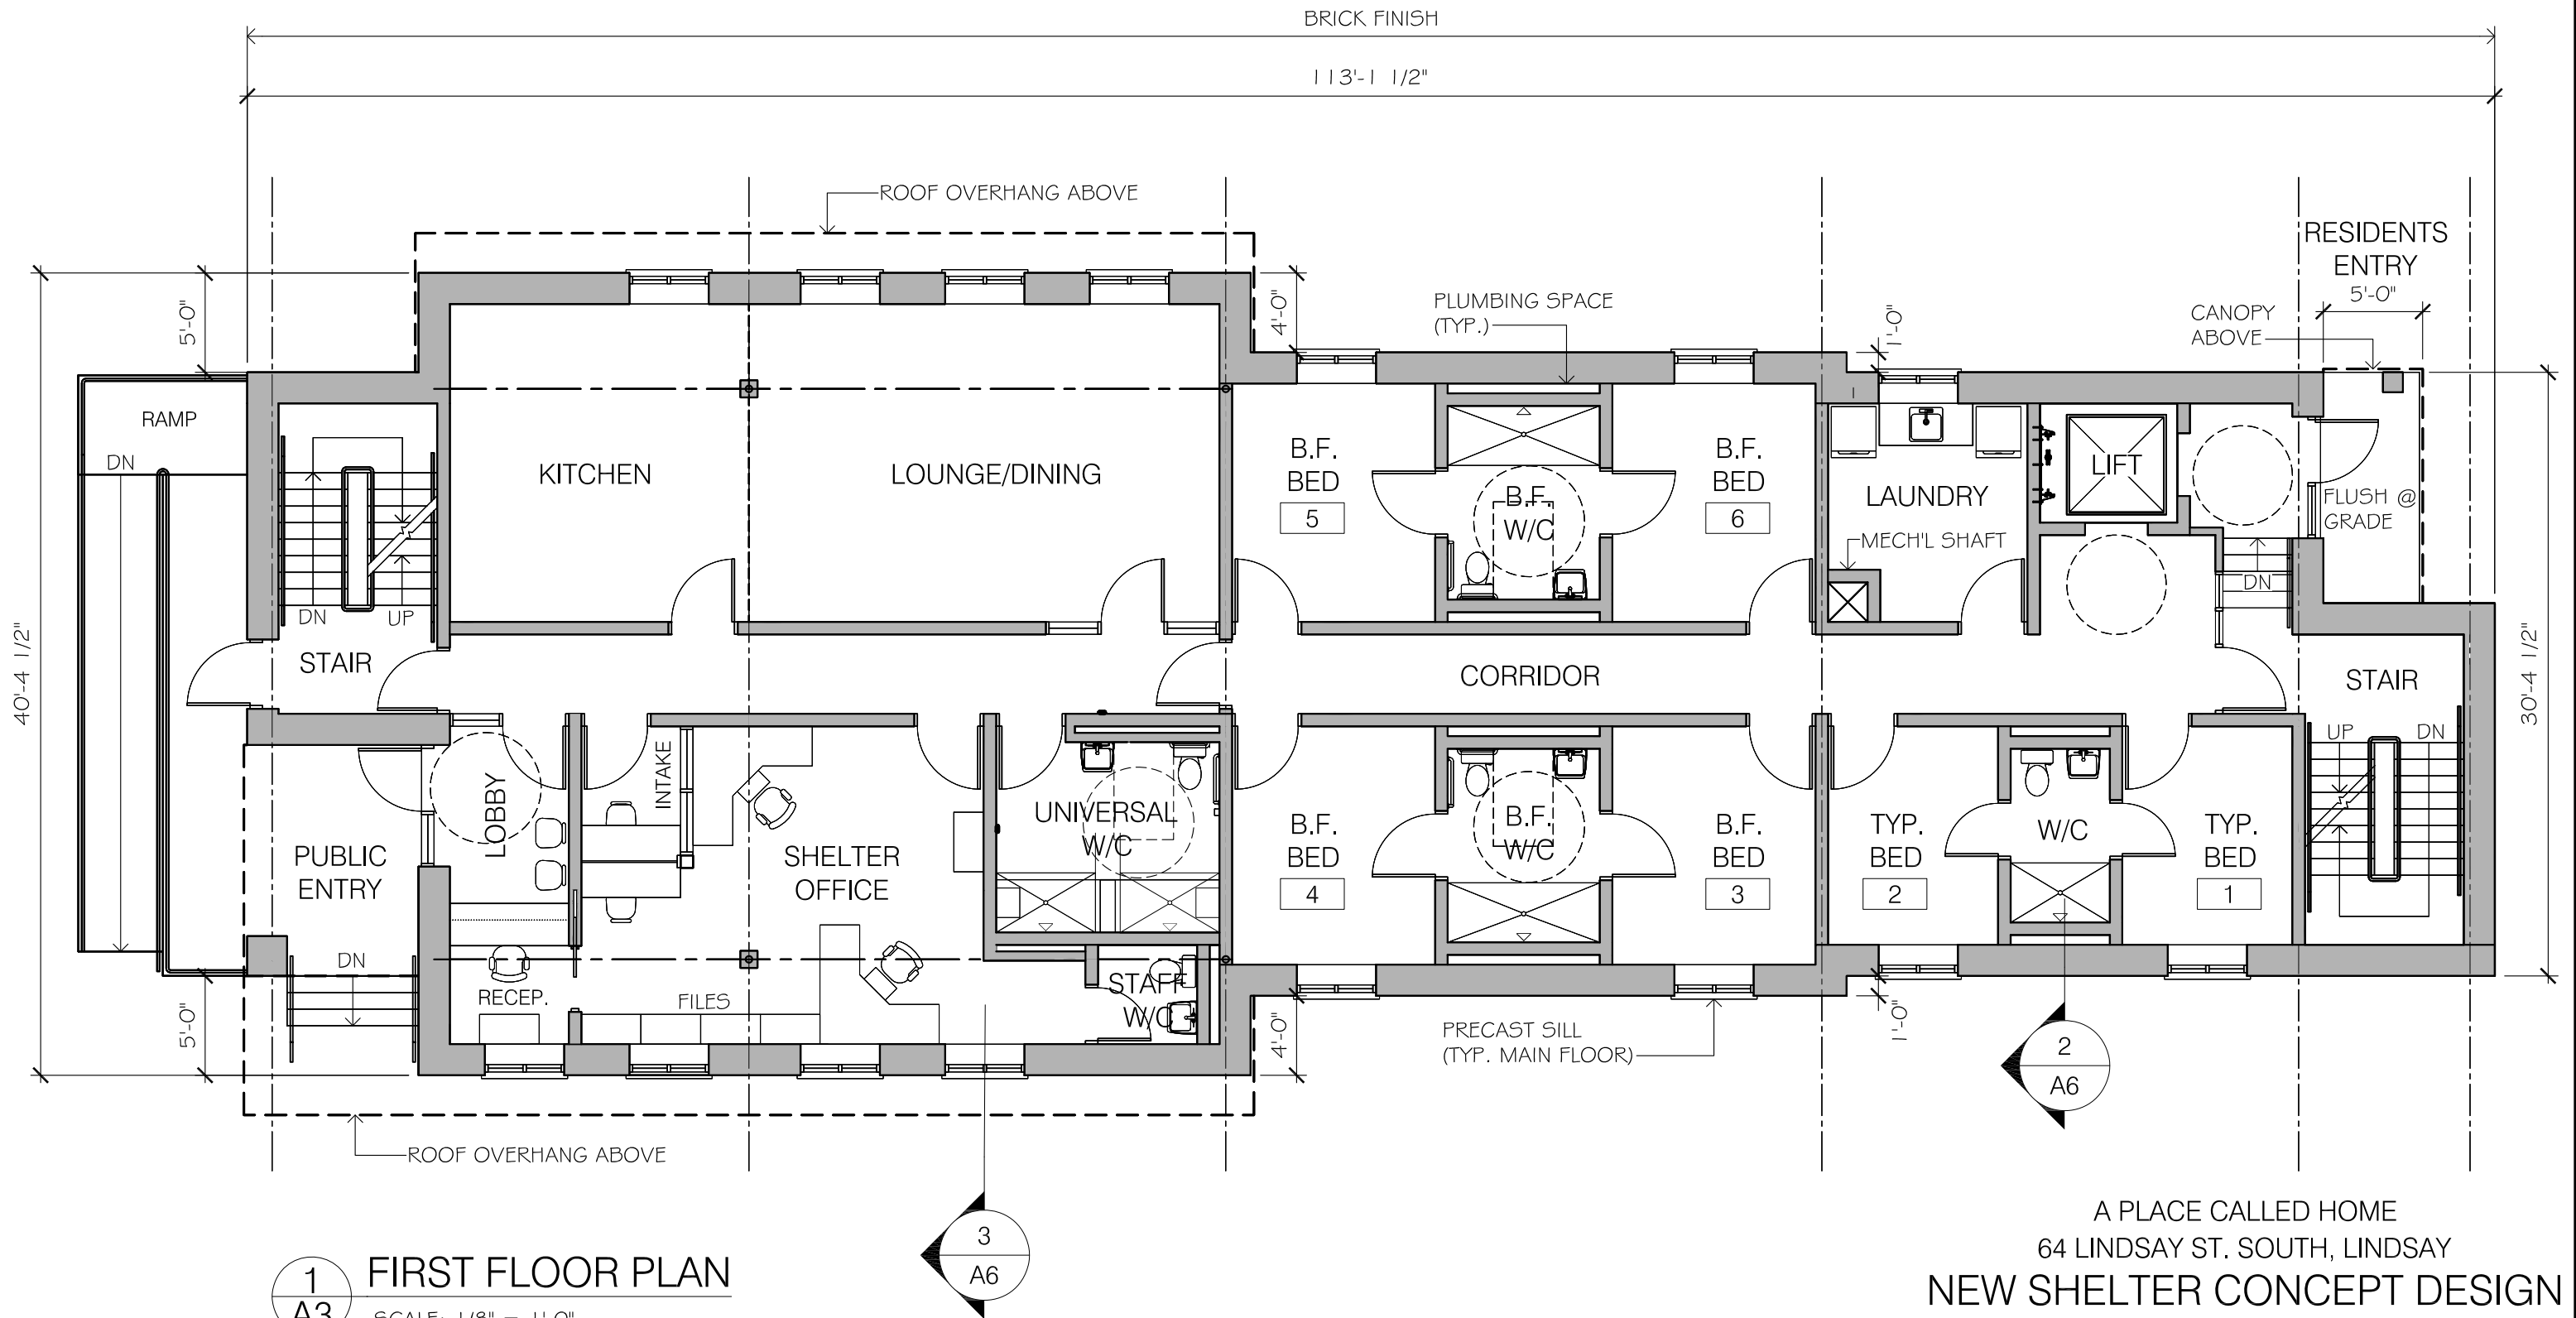

A PLACE CALLED HOME
64 LINDSAY ST. SOUTH, LINDSAY
NEW SHELTER CONCEPT DESIGN
(2 STOREY)

 WILCOX ARCHITECTS INC. 74 LINDSAY ST. S. LINDSAY, ONT.		
DATE	NOV. 27/2020	PROJ No 20060
SCALE	AS NOTED	PAGE No 3 OF 6


112¹⁻⁷ 1/2"

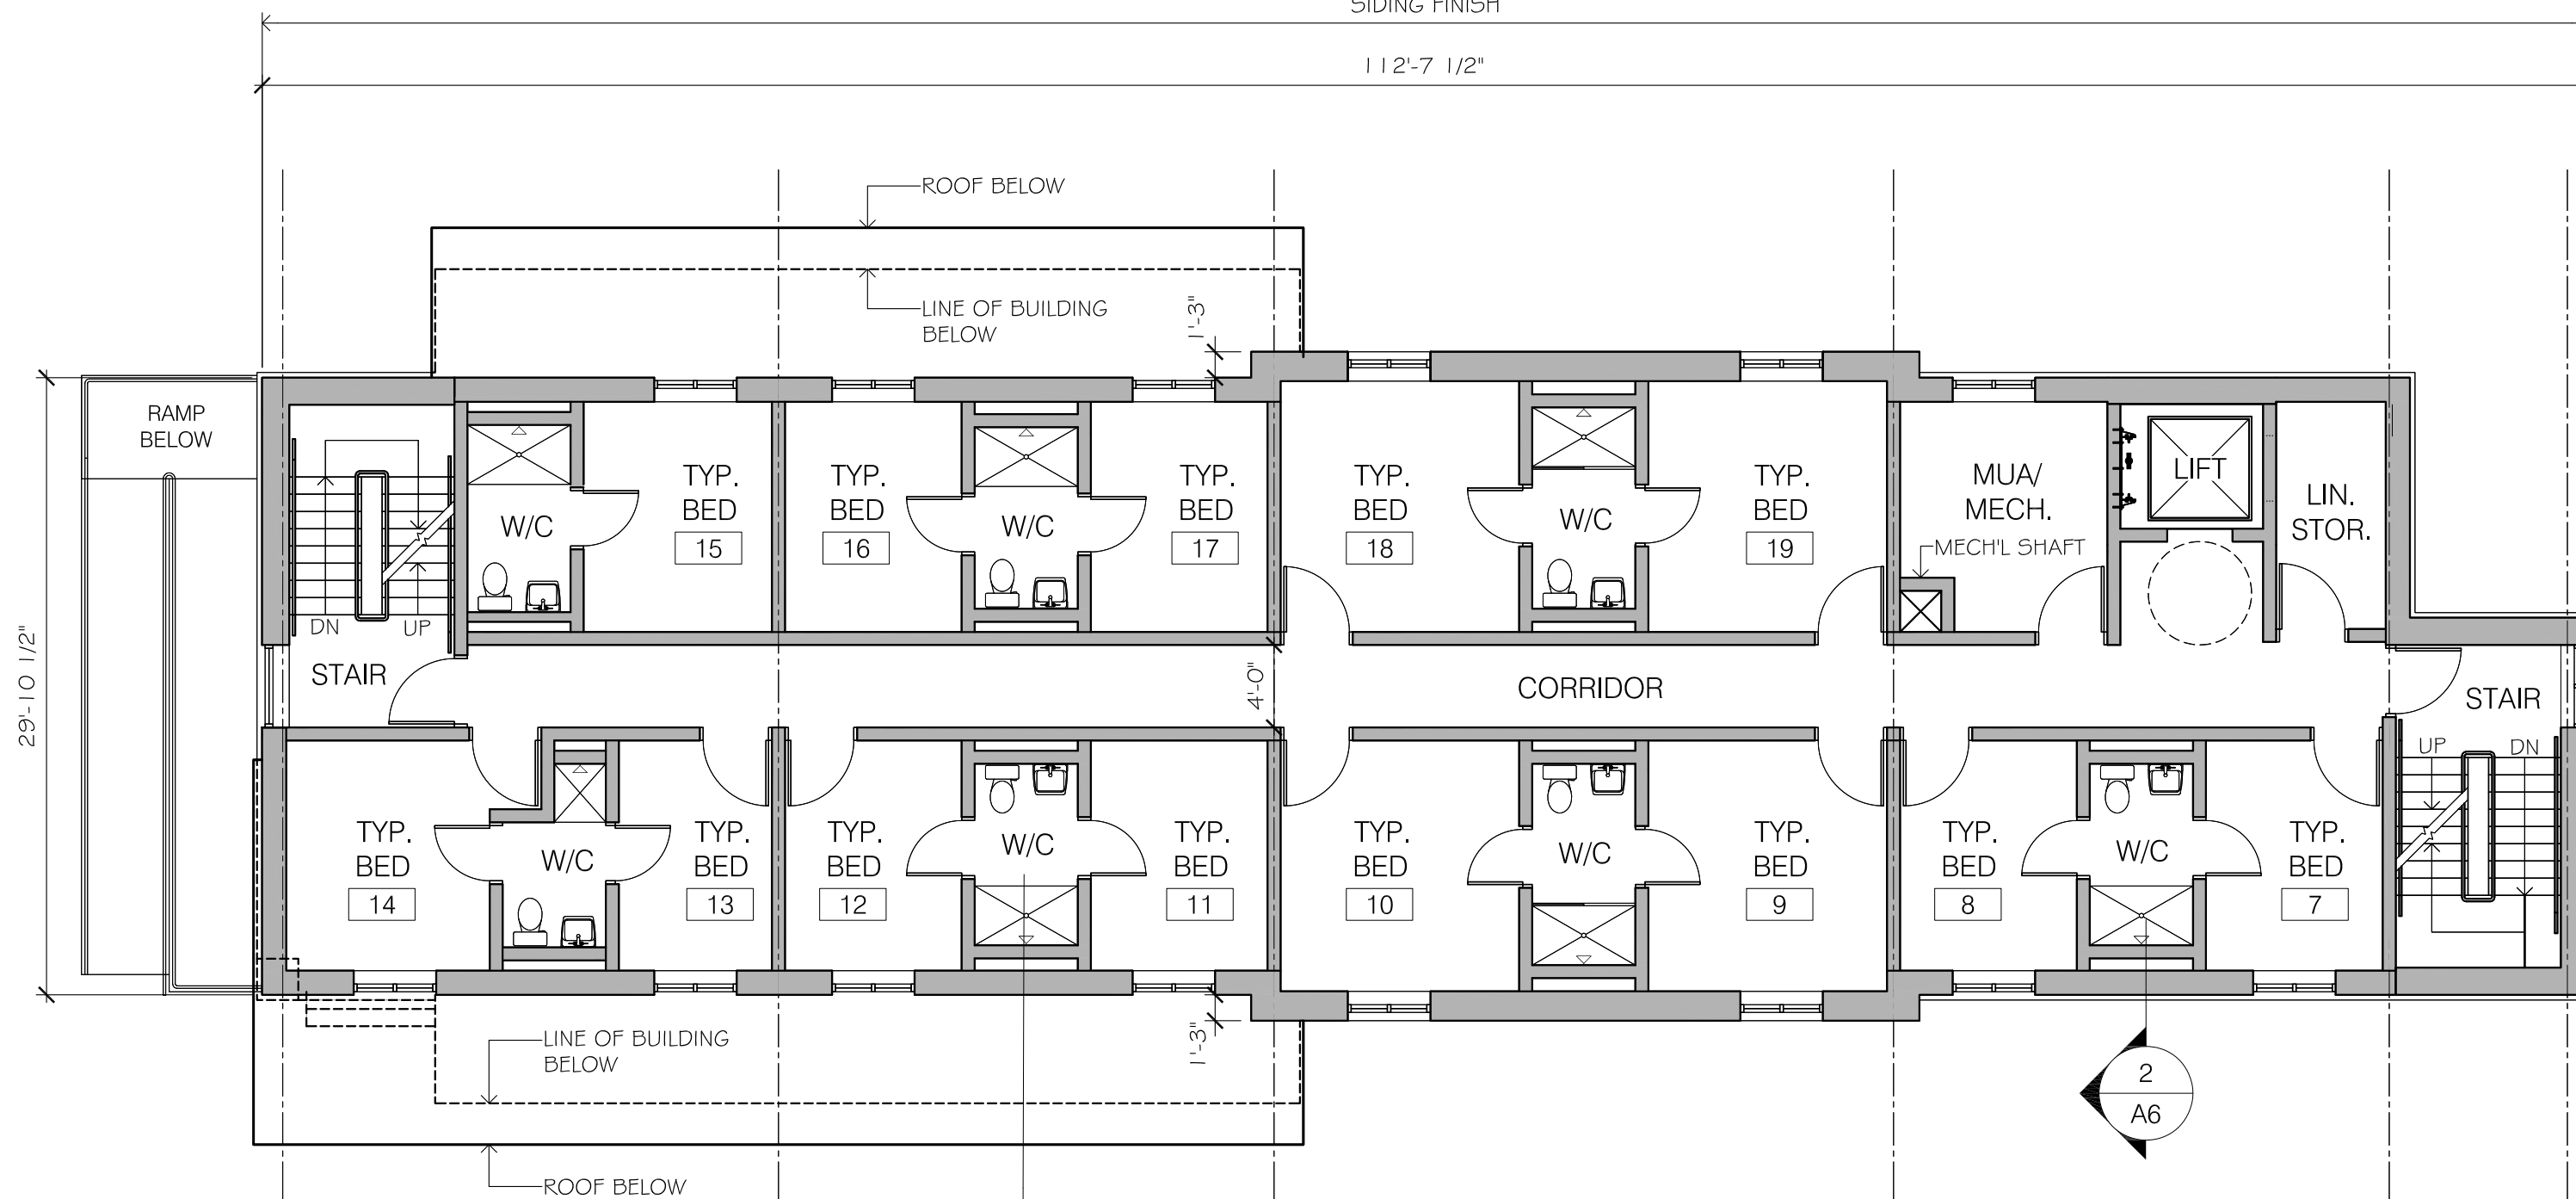

1 SECOND FLOOR PLAN
A4 SCALE: 1/8" = 1'-0"

A PLACE CALLED HOME
64 LINDSAY ST. SOUTH, LINDSAY
NEW SHELTER CONCEPT DESIGN
(2 STOREY)

 WILCOX ARCHITECTS INC. 74 LINDSAY ST. S. LINDSAY, ONT.			
DATE	NOV. 27/2020	PROJ No	20060
SCALE	A5 NOTED	PAGE No	4 OF 6

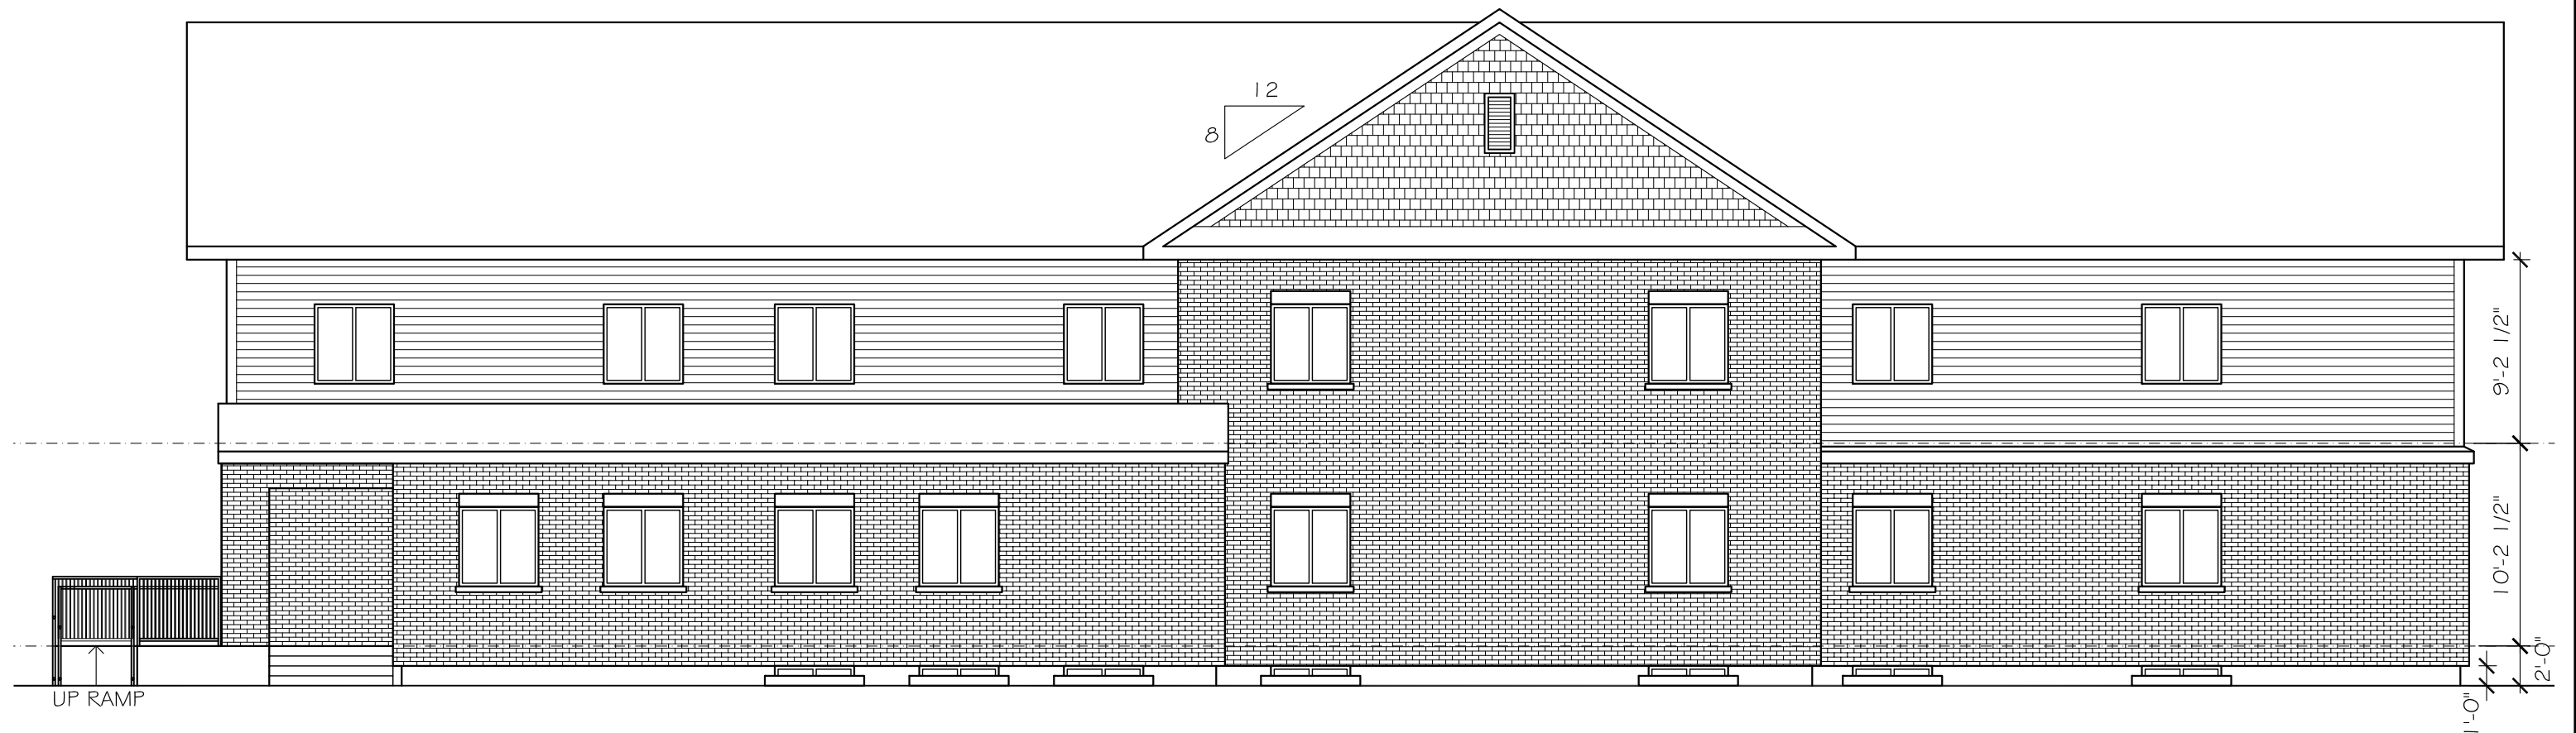


1 SOUTH ELEVATION
A5 SCALE: 1/8" = 1'-0"


A PLACE CALLED HOME
64 LINDSAY ST. SOUTH, LINDSAY
NEW SHELTER CONCEPT DESIGN
(2 STOREY)

 WILCOX ARCHITECTS INC.
74 LINDSAY ST. S. LINDSAY, ONT.


DATE	NOV. 27/2020	PROJ No	20060
SCALE	AS NOTED	PAGE No	5 OF 6

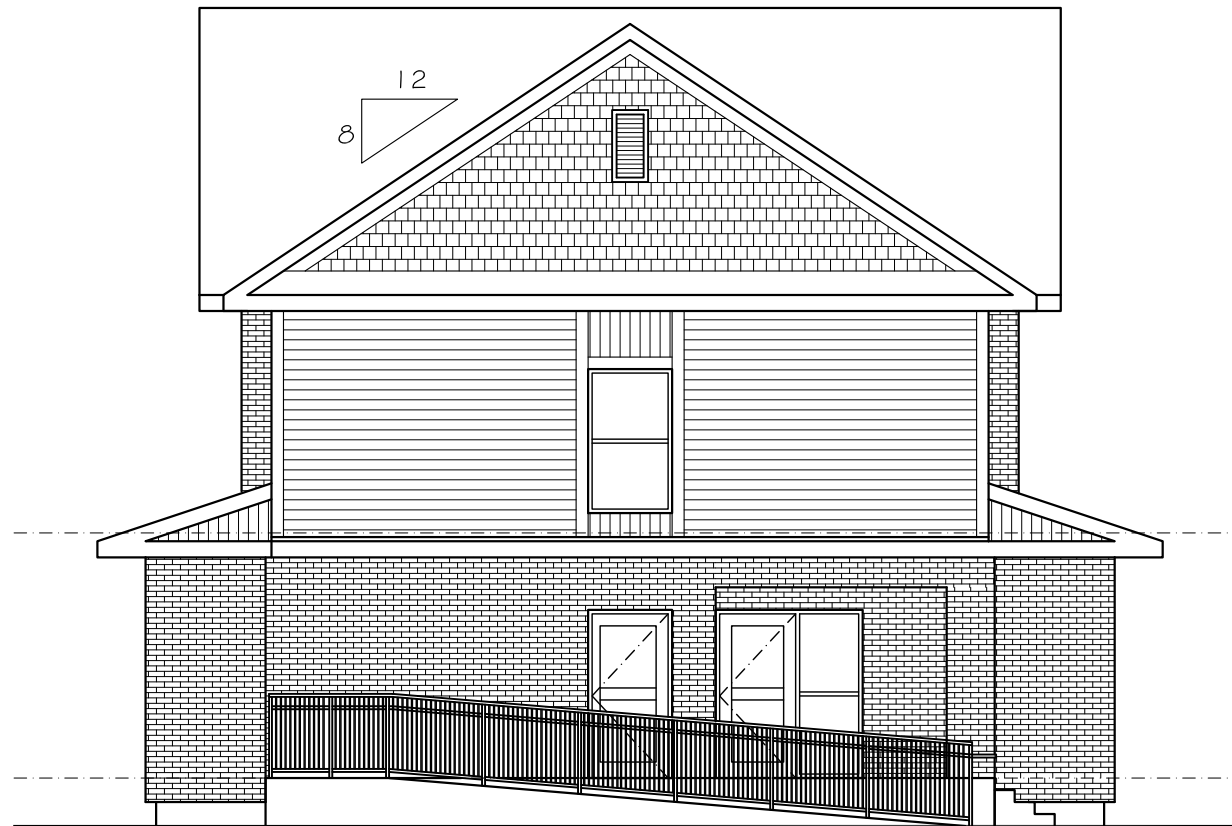

1 WEST ELEVATION
A6 SCALE: 1/8" = 1'-0"

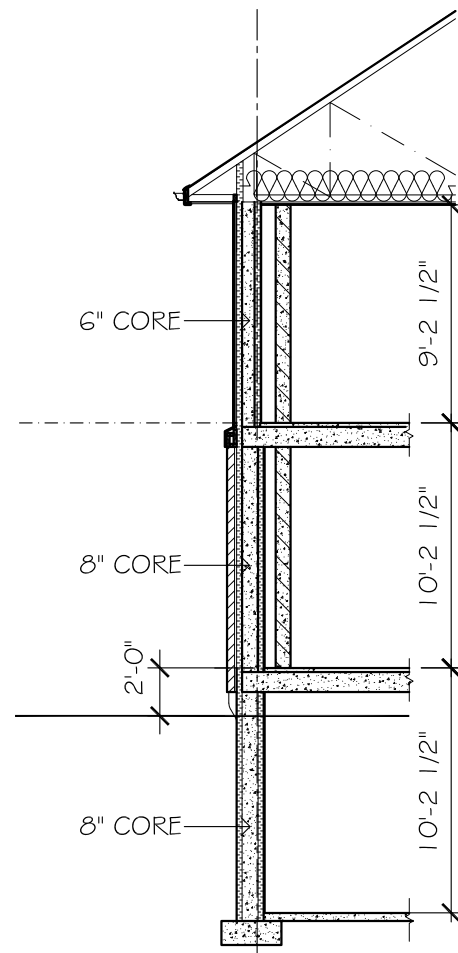

2 WALL SECTION
A6 SCALE: 1/8" = 1'-0"

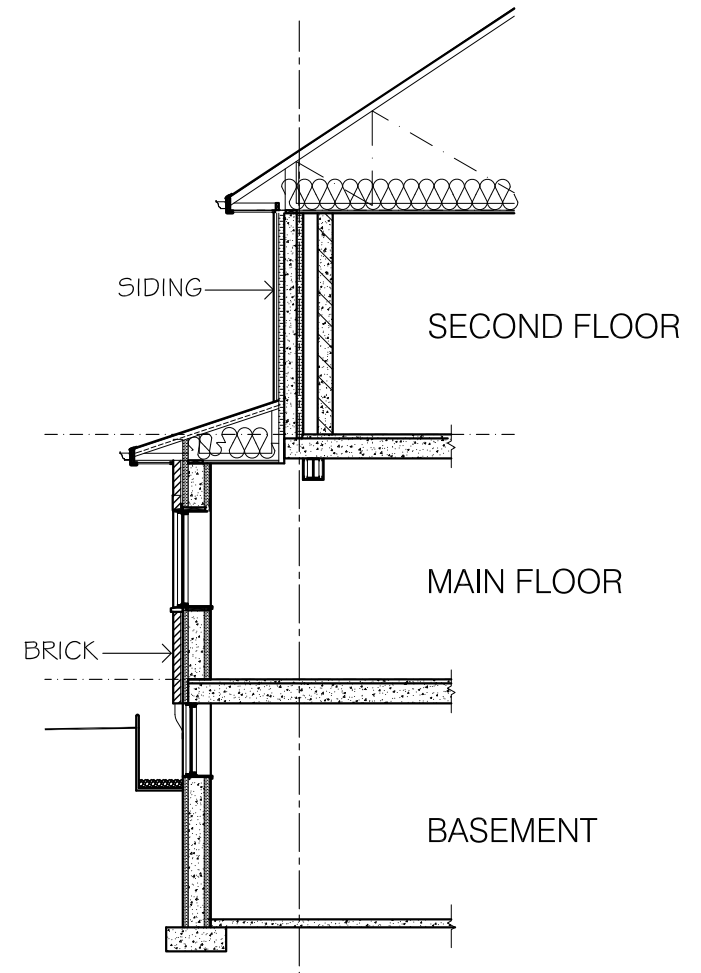

3 WALL SECTION
A6 SCALE: 1/8" = 1'-0"

A PLACE CALLED HOME
64 LINDSAY ST. SOUTH, LINDSAY
NEW SHELTER CONCEPT DESIGN
(2 STOREY)

WILCOX ARCHITECTS INC.
74 LINDSAY ST. S. LINDSAY, ONT.

DATE	NOV. 27/2020	PROJ No	20060
SCALE	AS NOTED	PAGE No	6 OF 6