

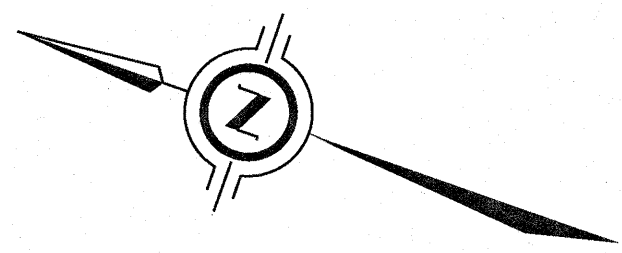


THIS SITE PLAN IS PREPARED UNDER THE
AGGREGATE RESOURCES ACT FOR A CLASS "A"
LICENSED CATEGORY 1 AND 2, AGGREGATE
RESOURCES ACT LICENSE NO. 2400

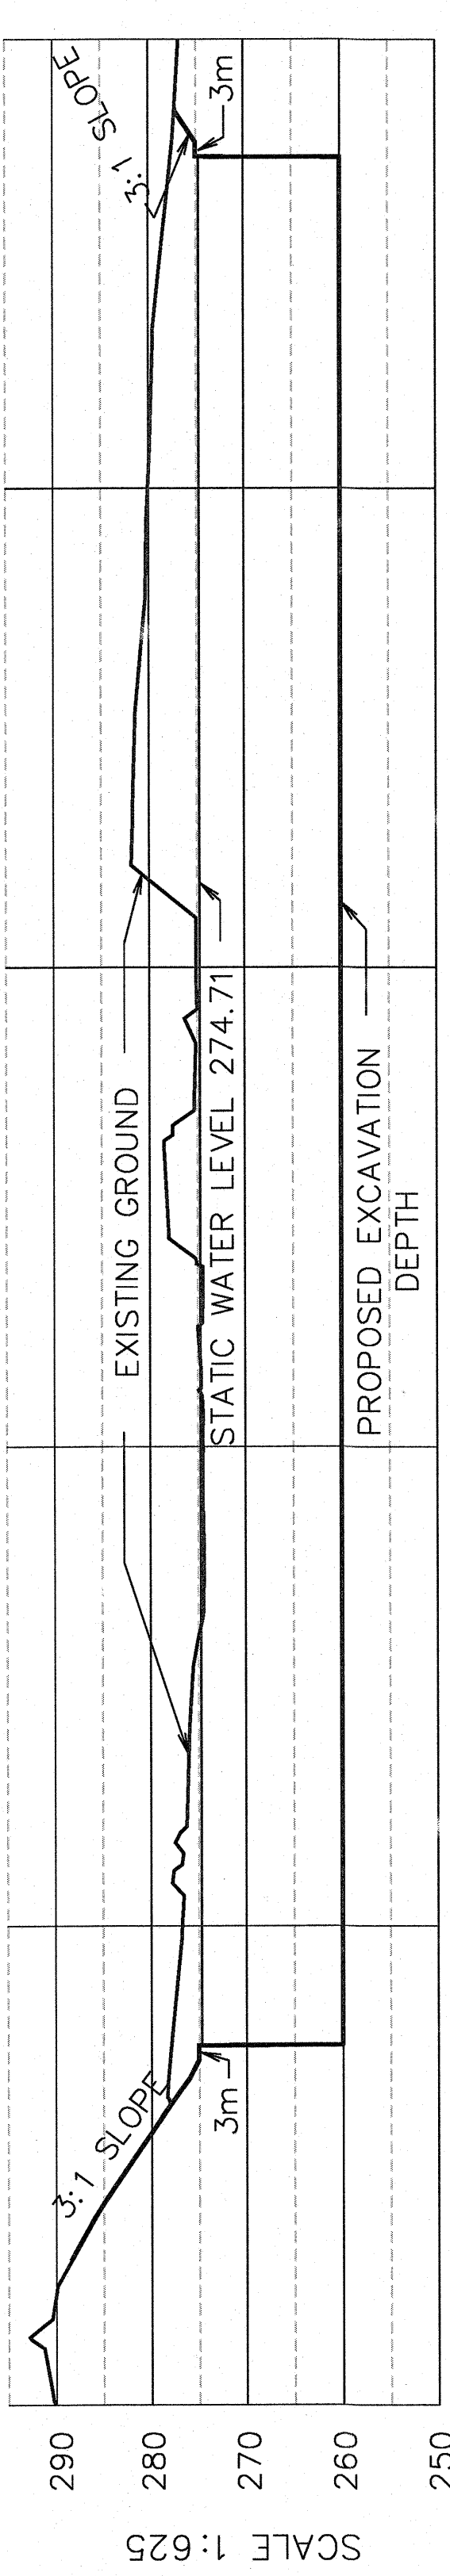

BLACK SCHOOL ROAD
(ROAD ALLOWANCE BETWEEN CONCESSIONS 12 AND 13)

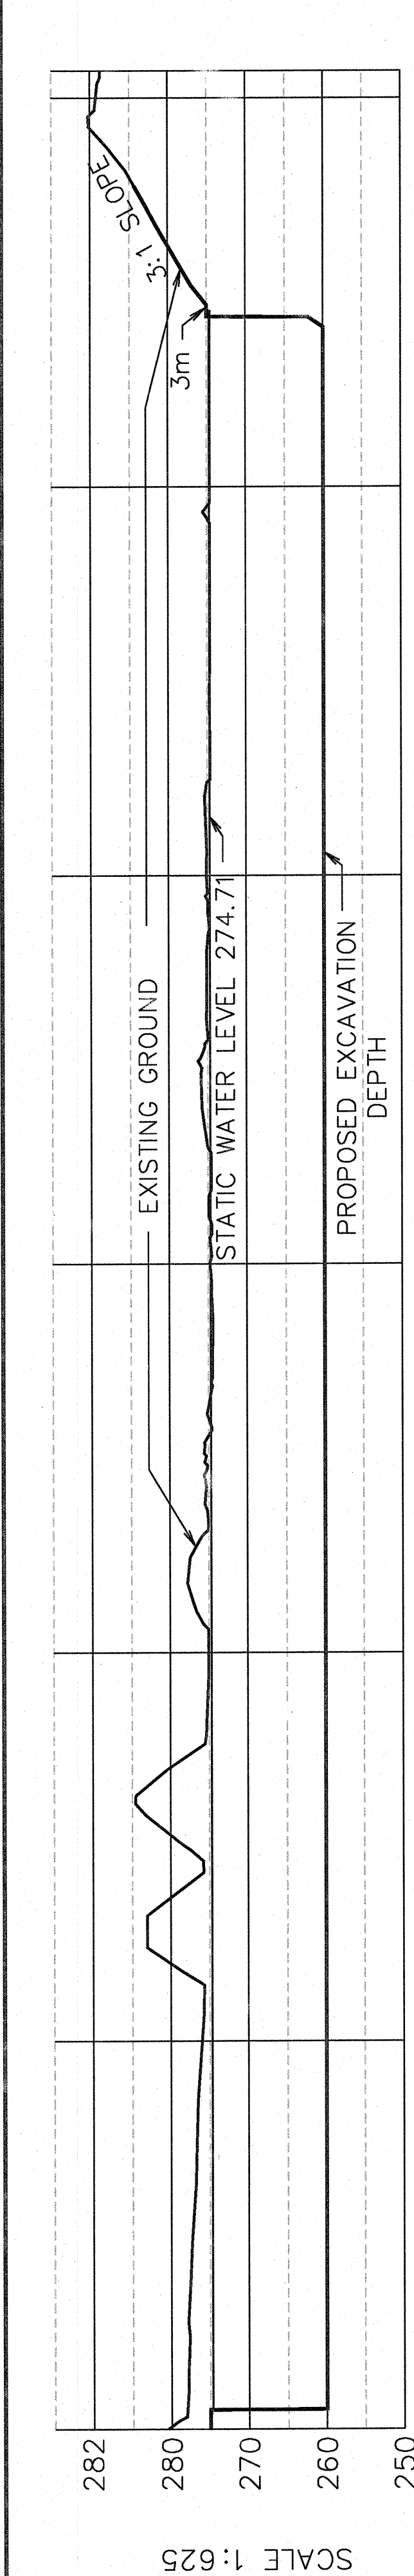

WHITEROCK PIT/QUARRY - AGGREGATE LICENSE #2260
LICENSED TO: BEDARD SAND & GRAVEL LIMITED
1086 THE GLEN ROAD,
WOODVILLE ONTARIO, L0M 2T0

PART OF LOT 10
CONCESSION 12
GEOGRAPHIC TOWNSHIP OF MARIPOSA
CITY OF KAWARTHA LAKES

SCALE 1 : 1250
METRIC DISTANCES AND/OR COORDINATES SHOWN ON THIS PLAN ARE IN
METRIC UNITS AND CAN BE CONVERTED TO FEET BY DIVIDING BY 0.3048

LEGEND

- BOUNDARY OF LICENSED AREA
- LOT LINE
- LIMIT OF ROAD ALLOWANCE
- LIMIT OF EXTRACTION (QUARRY)
- SETBACK LIMIT (PIT)
- LIMIT OF 120m INFORMATION ZONE
- OVERHEAD HYDRO WIRES
- TELEPHONE FIDESTAL
- HYDRO POLE
- ENTRANCE/EXIT
- FENCE
- CONTOUR LINE
- GENERAL DIRECTION OF SURFACE DRAINAGE
- SITE BENCHMARK
- BUSH - MIXED DECIDUOUS AND CONIFEROUS
- GROUND ELEVATION
- CROSS - SECTION

NOTES

- LICENSED AREA IS 260 HA, 8.9 HA.
- PROGRESSIVE REHABILITATION OF THE EXTRACTED AREA SHALL BE COMPLETED WITHIN 12 MONTHS OF THE DATE OF THE LICENSE.
- OVERHEAD HYDRO WIRES TO BE USED FOR THE INFORMATION ZONE AND FINAL REHABILITATION OF THE EXTRACTED AREA SHALL BE COMPLETED WITHIN 12 MONTHS OF THE DATE OF THE LICENSE.
- TEMPORARY PILES WITHIN THE EXTRACTED AREA DIRECTLY TO AREAS FOR REHABILITATION.
- TEMPORARY STOCK PILES LOCATED WITHIN THE EXTRACTED AREA MAY BE PARTIALLY OR FULLY REMOVED.
- FINAL PIT FACES WILL BE SLOPED AT 3:1, ACCORDING TO A COMBINATION OF CUT AND FILL, AND SHALL BE REVEGETATED WITHIN 12 MONTHS OF THE DATE OF THE LICENSE.
- CHANGES TO THE EXTRACTED AREA SHALL BE COMPLETED WITHIN 12 MONTHS OF THE DATE OF THE LICENSE.
- THE EXTRACTED AREA SHALL BE REVEGETATED WITHIN 12 MONTHS OF THE DATE OF THE LICENSE.
- THE EXTRACTED AREA SHALL BE REVEGETATED WITHIN 12 MONTHS OF THE DATE OF THE LICENSE.
- THE EXTRACTED AREA SHALL BE REVEGETATED WITHIN 12 MONTHS OF THE DATE OF THE LICENSE.

KAWARTHA LAKES ROAD NO. 49				KAWARTHA LAKES ROAD NO. 8			
01 LOT	01 LOT	01 LOT	01 LOT	01 LOT	01 LOT	01 LOT	01 LOT
02 LOT	02 LOT	02 LOT	02 LOT	02 LOT	02 LOT	02 LOT	02 LOT
03 LOT	03 LOT	03 LOT	03 LOT	03 LOT	03 LOT	03 LOT	03 LOT
04 LOT	04 LOT	04 LOT	04 LOT	04 LOT	04 LOT	04 LOT	04 LOT
05 LOT	05 LOT	05 LOT	05 LOT	05 LOT	05 LOT	05 LOT	05 LOT
06 LOT	06 LOT	06 LOT	06 LOT	06 LOT	06 LOT	06 LOT	06 LOT
07 LOT	07 LOT	07 LOT	07 LOT	07 LOT	07 LOT	07 LOT	07 LOT
08 LOT	08 LOT	08 LOT	08 LOT	08 LOT	08 LOT	08 LOT	08 LOT
09 LOT	09 LOT	09 LOT	09 LOT	09 LOT	09 LOT	09 LOT	09 LOT
10 LOT	10 LOT	10 LOT	10 LOT	10 LOT	10 LOT	10 LOT	10 LOT
11 LOT	11 LOT	11 LOT	11 LOT	11 LOT	11 LOT	11 LOT	11 LOT
12 LOT	12 LOT	12 LOT	12 LOT	12 LOT	12 LOT	12 LOT	12 LOT
13 LOT	13 LOT	13 LOT	13 LOT	13 LOT	13 LOT	13 LOT	13 LOT
14 LOT	14 LOT	14 LOT	14 LOT	14 LOT	14 LOT	14 LOT	14 LOT
30 LOT	30 LOT	30 LOT	30 LOT	30 LOT	30 LOT	30 LOT	30 LOT

KEYMAP: NOT TO SCALE

A SIGNATURE AND SHALL CARRY ON THE OPERATION OF THIS SITE PLAN IN
ACCORDANCE WITH THE SITE PLAN UPON WHICH MY LICENSE IS BASED.

DATE: JUN 26 2021
SIGNED: [Signature]
BEDARD SAND & GRAVEL LIMITED

SITE PLAN APPROVED BY

MINISTRY OF NATURAL RESOURCES & FORESTRY


DATE: JUN 26 2021

PLAN PREPARED BY

DATE: JUN 26 2021

PROGRESSIVE / FINAL
REHABILITATION SITE PLAN

SHEET 4 OF 4

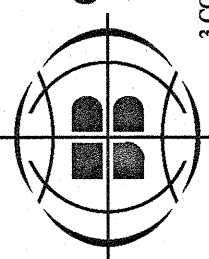

COE FISHER CAMERON
SURVEYING
LAND SURVEYORS
INC.
A Division of D. James Limited
1150 Highway 10, Unit 10, Woodville, Ontario
L0M 2T0
Tel: (705) 324-4123 Fax: (705) 324-4124
www.djames.com

DRAWN BY: [Name] DATE: [Date]
CHECKED BY: [Name] DATE: [Date]
REFERENCE NO.: [Number]
M.A.N. 18-17-042-01
PAGE 002