


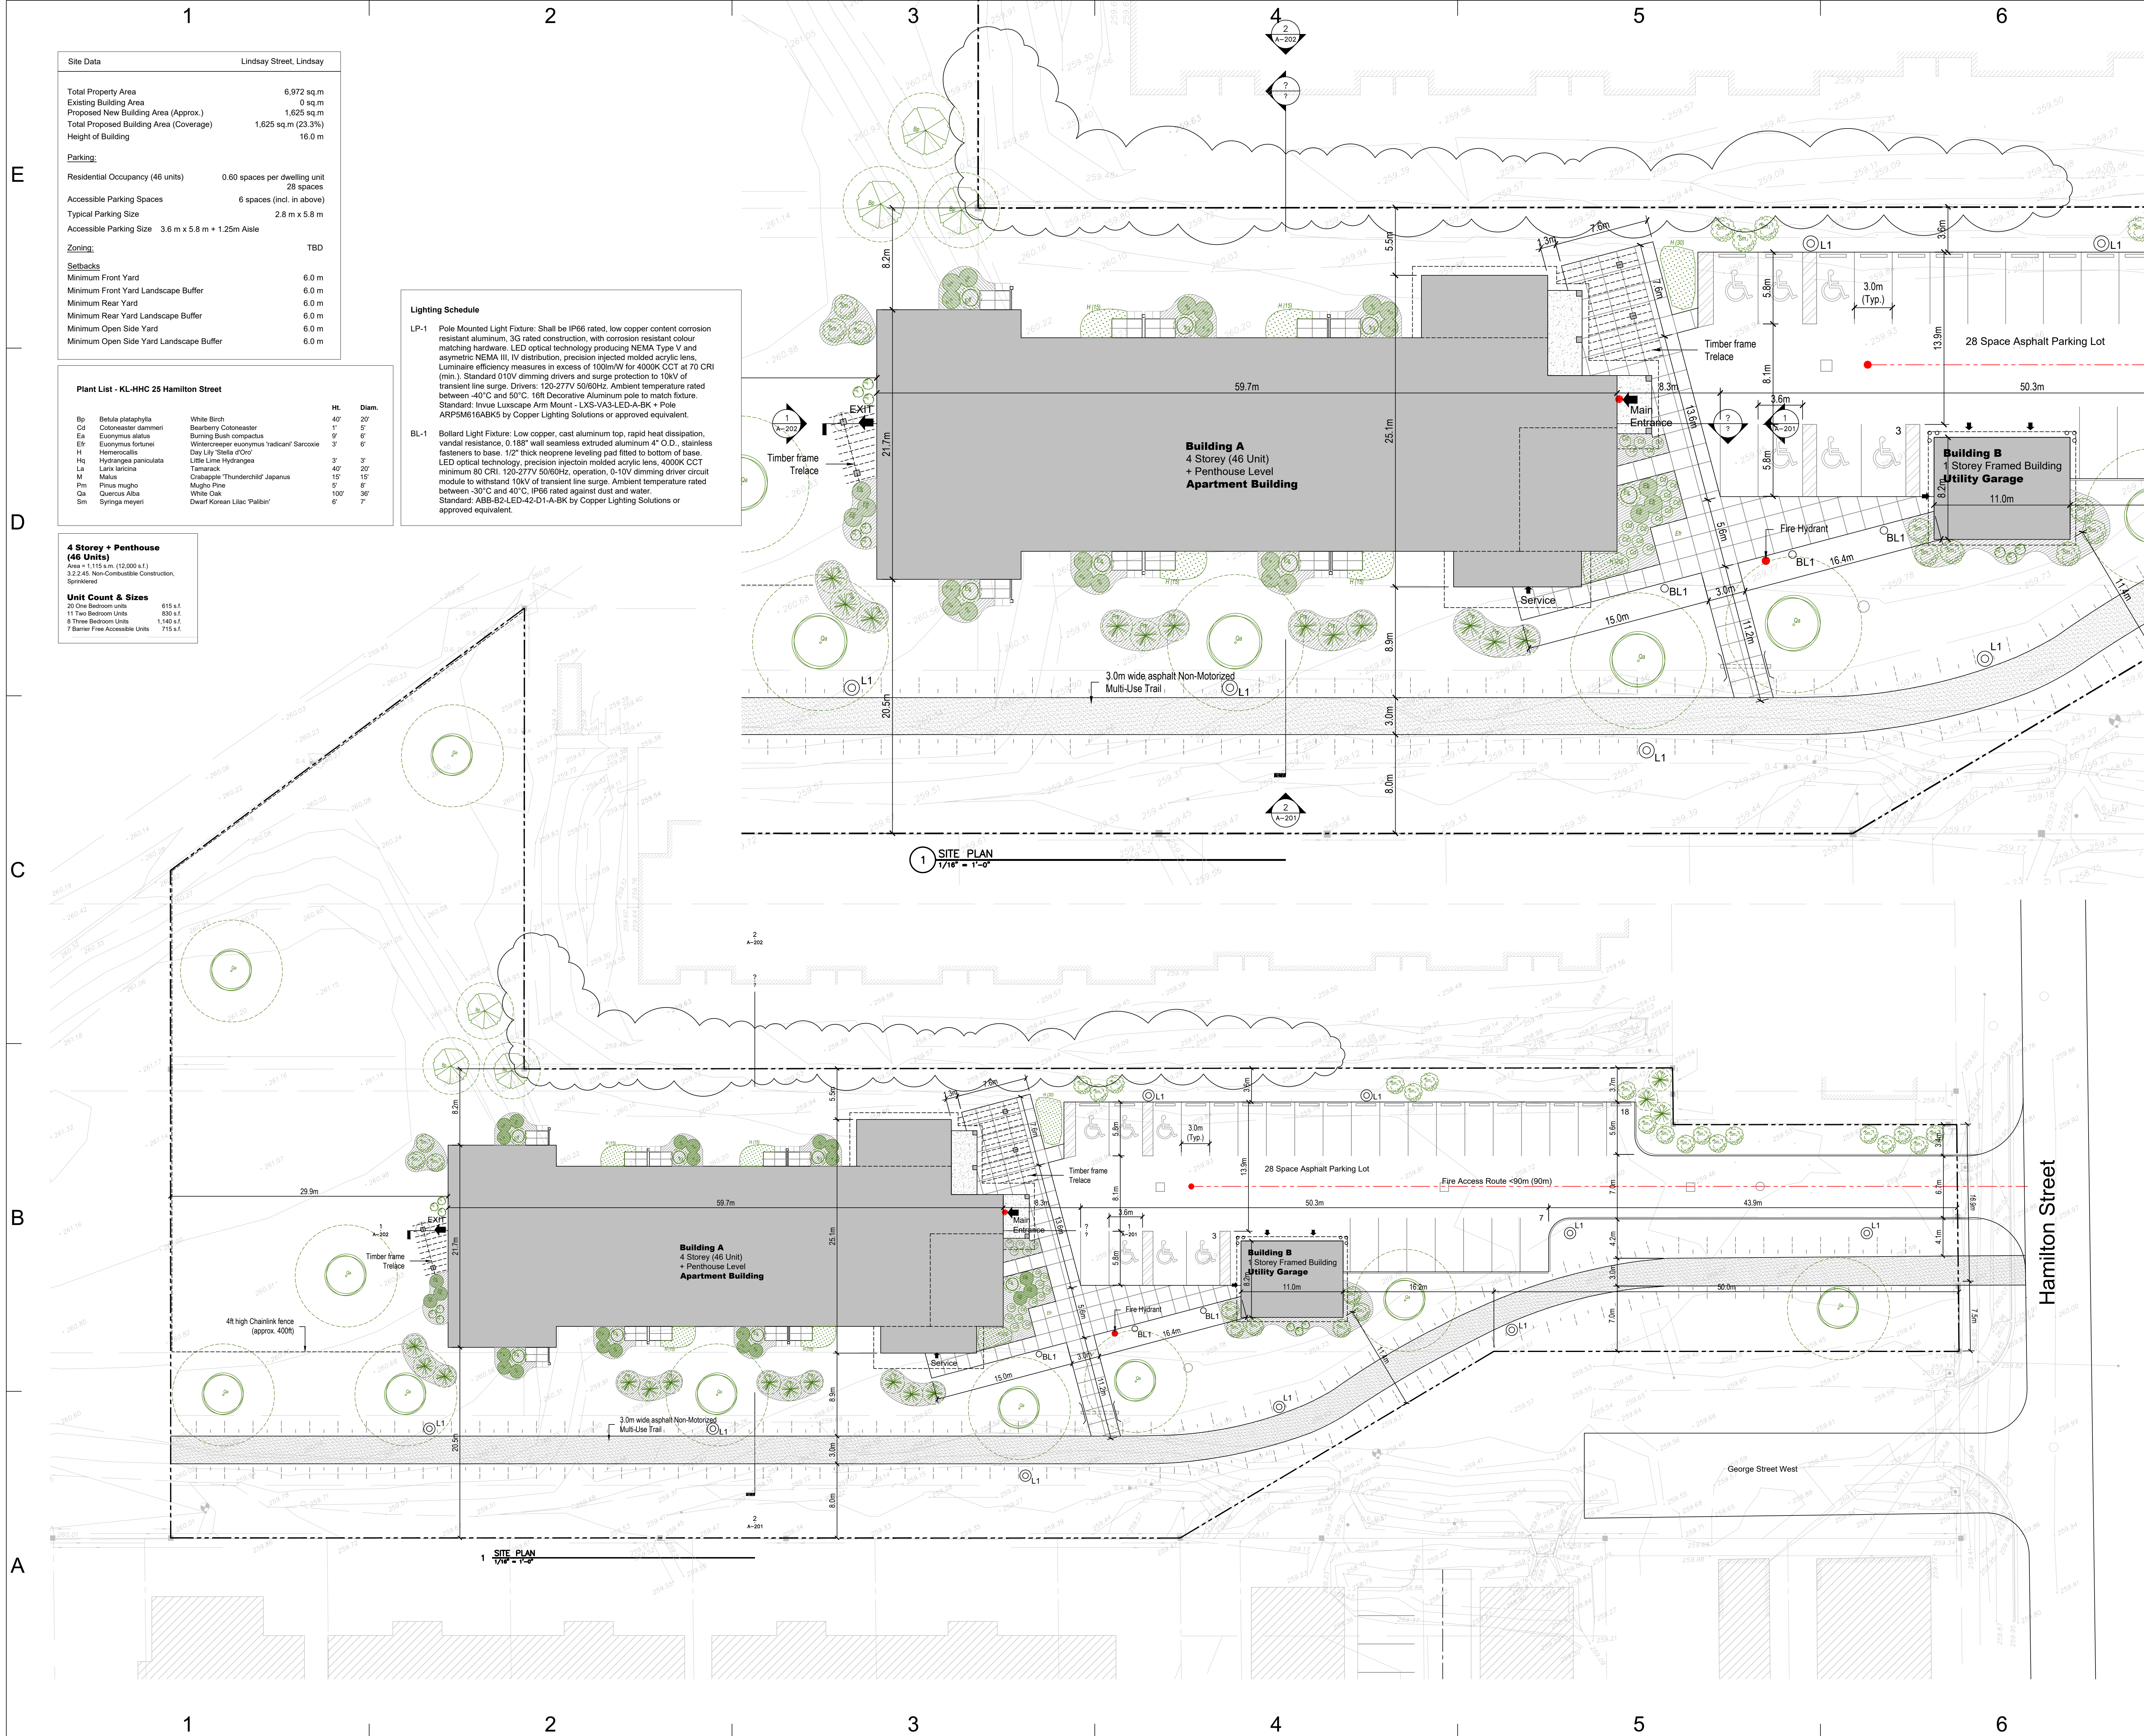

RONALD
AWDE
ARCHITECT
1458 • KING • STREET
BETHANY • ONTARIO
705 • 277 • 9490

CONSULTANTS

ADA GREAVES PLACE
25 HAMILTON STREET
OWNER
KLH HOUSING CORP.
68 Lindsay Street North

MARK	DATE	DESCRIPTION
02	210317	OPR/Re-zoning & Site Plan Approval
01	210316	Pre-submission Coordination
00		ISSUANCE

PROJECT NO: 2028
CAD DWG FILE: A-100 SITE PLAN.DWG
DRAWN BY: CC
CHKD BY: RA

COPYRIGHT:

SHEET TITLE:

SITE PLAN

A-100

SHEET OF