



APPENDIX " C "

to

REPORT PLAN2022-044

FILE NO: D06-2022-016

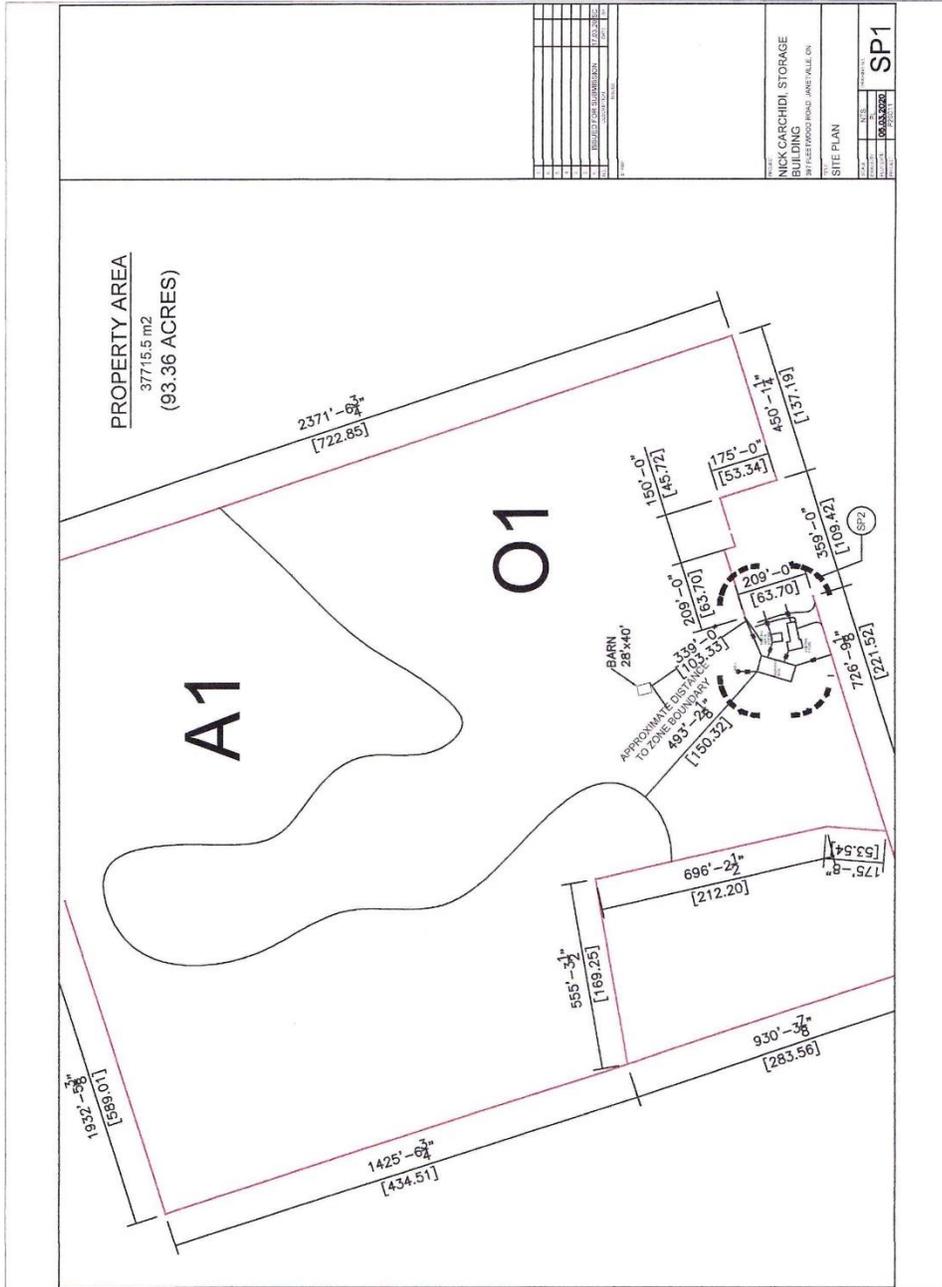

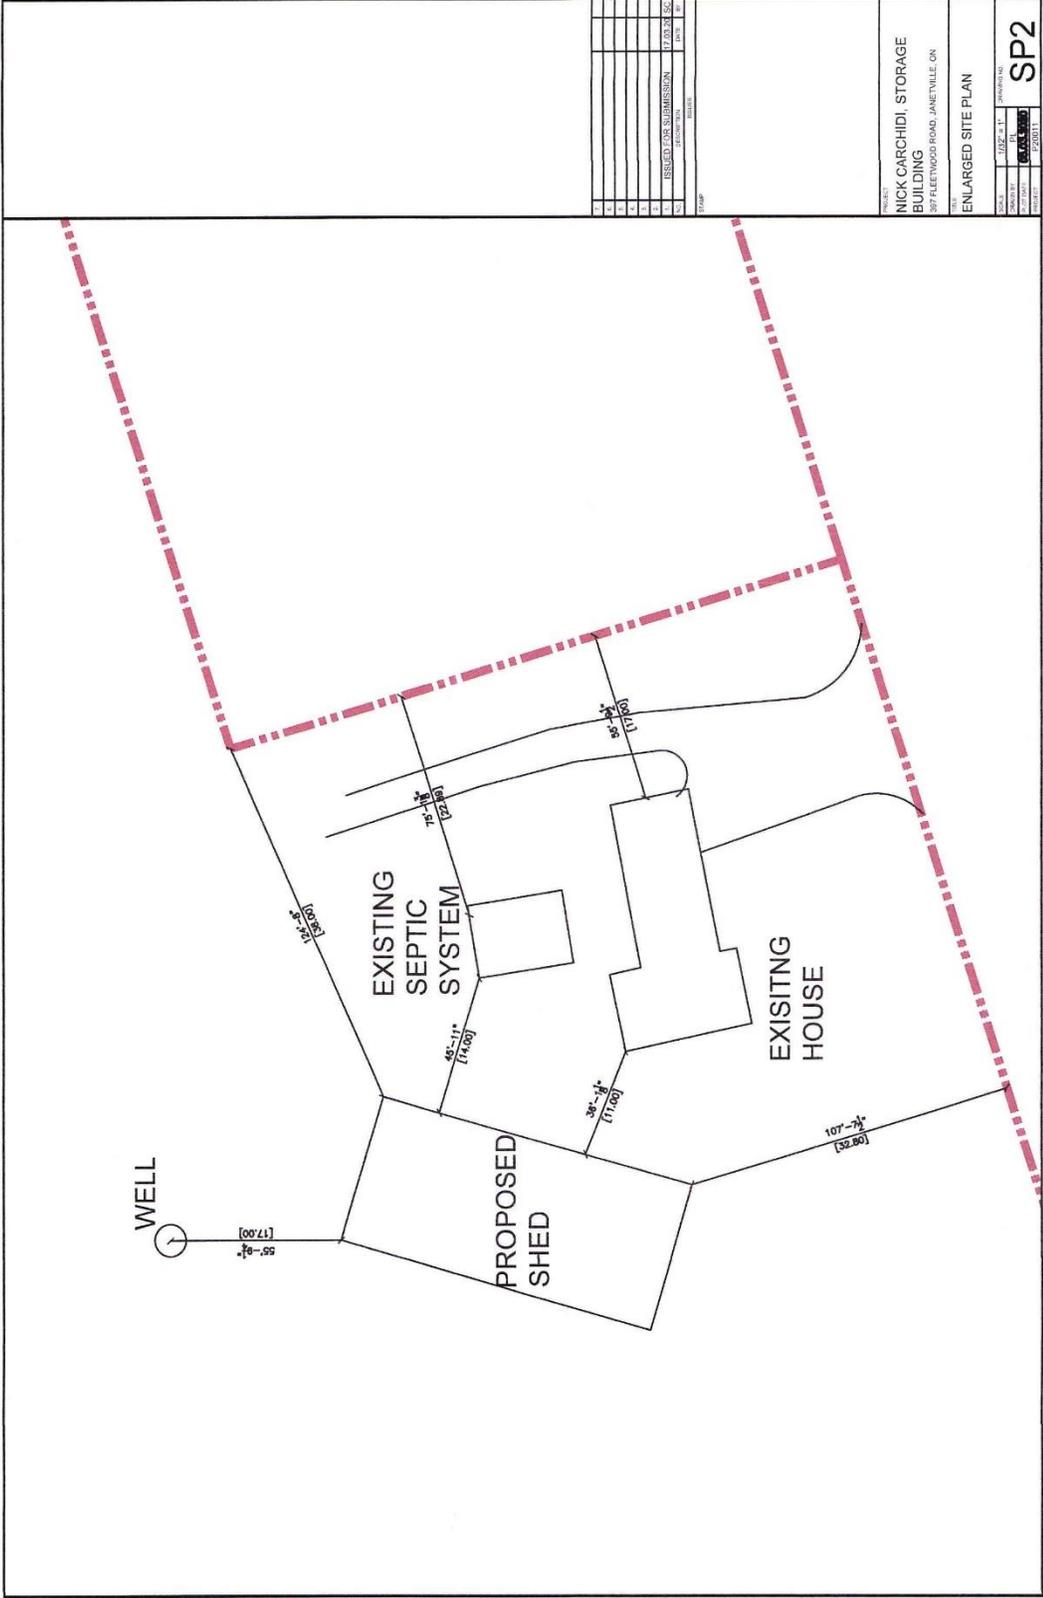

NO.	DESCRIPTION	DATE	BY
1	ISSUED FOR PERMITS	12/21/20	SP
2			
3			
4			
5			
6			
7			
8			
9			
10			
11			
12			
13			
14			
15			
16			
17			
18			
19			
20			

PROJECT: NICK CARCHIDI, STORAGE BUILDING
 387 FLEETWOOD ROAD, JANETVILLE, OH

ENLARGED SITE PLAN

DATE: 12/21/20
 SCALE: AS SHOWN
 DRAWN BY: SP
 CHECKED BY: SP
 PROJECT NO: 200011

SP2