



Req. 2



S:\Customers\C\CIBC\Tetris\Retail\ON\08342\Design




Req. 2

Face Replacement Area

1 2.24m²

Proposed

Existing

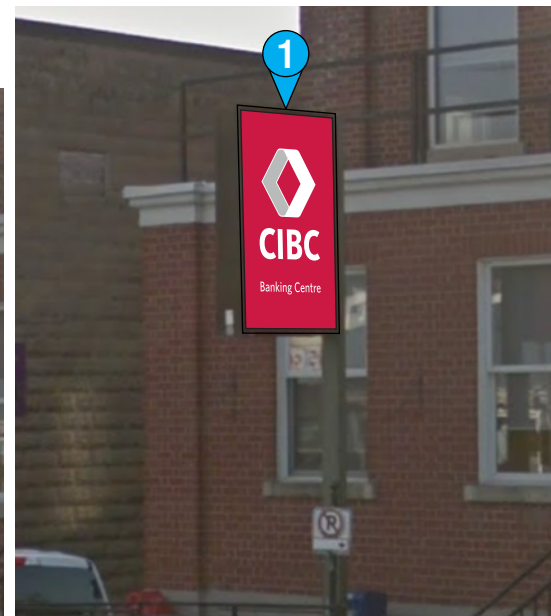

Sign 1

Supply & install two (2) new face replacements for existing d/s pylon sign

Graphics / Substrate

CIBC Red 3730-2179 Vinyl
CIBC Grey 3730-0387 Vinyl
White 7328 SG5 Acrylic

Note

Existing EX-7 Frame

S:\Customers\C\CIBC\Tetris\Retail\ON\08342\Design

www.zipsigns.com
5040 North Service Rd. Burlington, ON
Ph. 905-332-8332 Fax 905-332-9994

Client	CIBC-Fenelon Falls, ON
Address	37 Colborne St
Phone	705 887 2660


Transit	08342	6
Designer	NK	
Sales	Coralie Saliege	

Date	July 12, 2019
Rev. 1	Dec 20, 2019 DH
Rev. 2	

☐ CONCEPTUAL NOT FOR CONSTRUCTION	☒ SHOP READY CONSTRUCTION CAPABLE
Scale: 1/2" = 1'-0"	Page: 2 of 5

☐ White 7328 SG5 Acrylic
☐ CIBC Grey 3730-0387 Vinyl
☒ CIBC Red 3730-2179 Vinyl

ZIP SIGNS
This drawing is the property of Zip Signs Ltd.

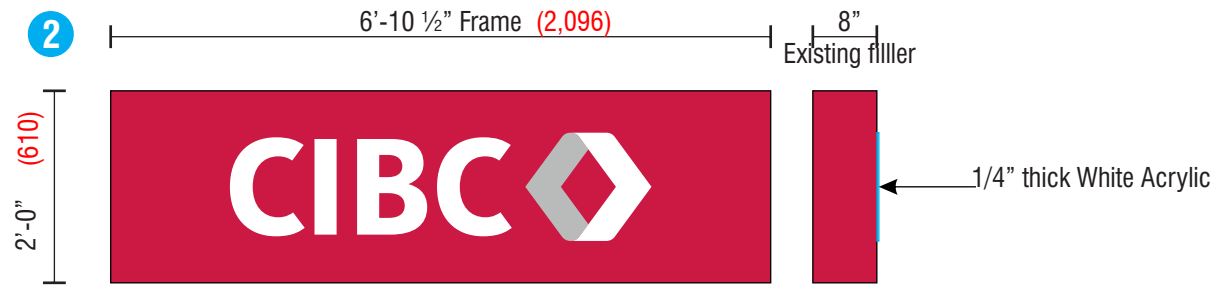

Face Replacement Area

2 1.28m²

Sign 2

Supply & install One (1) new face replacement for existing s/f display

Graphics / Substrate

CIBC Grey 3730-0387 Vinyl
1/4" thick White Acrylic adhered to .100 aluminum face

Construction

New EX-7 Frame

Paint

All exposed metal to be painted CIBC Red
PMS 7636 C including new frame

Note

Existing 8" filler with existing EX-7 Frame
Remove existing internal lighting in sign box

Existing



Proposed



- ☐ White Acrylic
- ☐ CIBC Mid Grey Paint
- ☒ CIBC Red PMS 7636 C Paint

S:\Customers\C\CIBC\Tetris\Retail\ON\08342\Design

www.zipsigns.com
5040 North Service Rd. Burlington, ON
Ph. 905-332-8332 Fax 905-332-9994

Client	CIBC-Fenelon Falls, ON
Address	37 Colborne St
Phone	705 887 2660


Transit	08342	6
Designer	NK	
Sales	Coralie Saliege	

Date	July 12, 2019
Rev. 3	Jan 10, 2022 DH
Rev. 4	July 14, 2022 DH

☒ CONCEPTUAL NOT FOR CONSTRUCTION	☐ SHOP READY CONSTRUCTION CAPABLE
Scale: 1/2" = 1'-0"	Page: 3 of 5



This drawing is the property of Zip Signs Ltd.

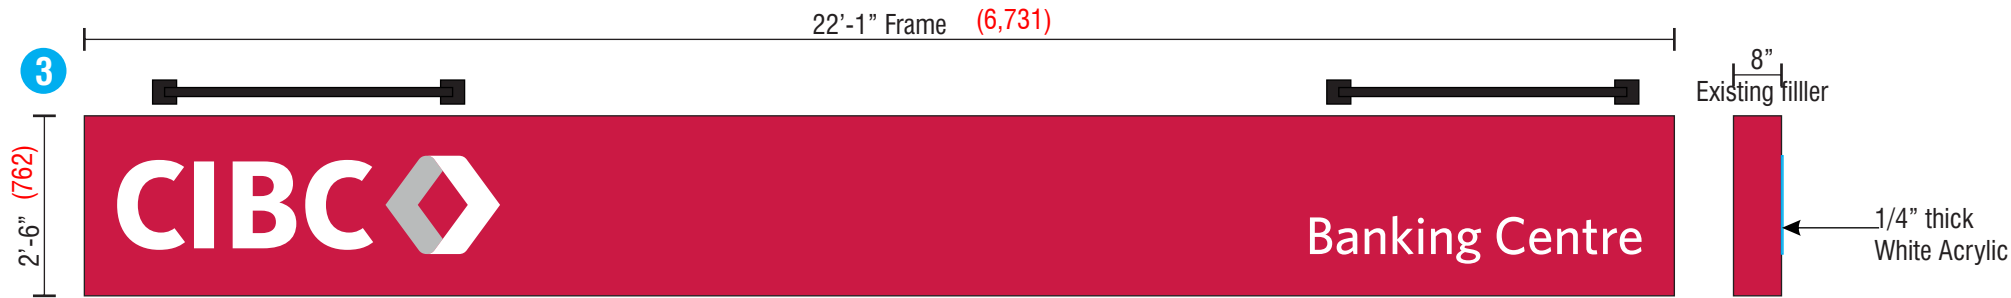

Face Replacement Area

3 5.13m²

Sign 3

Supply & install One (1) new face replacement for existing s/f display

Graphics / Substrate

CIBC Grey 3730-0387 Vinyl
1/4" thick White Acrylic adhered to .100 aluminum face

Construction

New EX-7 Frame

Paint

All exposed metal to be painted CIBC Red PMS 7636 C including new frame

Note

Existing 8" filler with existing EX-7 Frame
Remove existing internal lighting in sign box

Existing



Proposed



- ☐ White 7725-20 Vinyl
- ☐ CIBC Grey 3730-0387 Vinyl
- ☒ CIBC Red PMS 7636 C

S:\Customers\C\CIBC\Tetris\Retail\ON\08342\Design

www.zipsigns.com
5040 North Service Rd. Burlington, ON
Ph. 905-332-8332 Fax 905-332-9994

Client	CIBC-Fenelon Falls, ON
Address	37 Colborne St
Phone	705 887 2660


Transit	08342	6
Designer	NK	
Sales	Coralie Saliege	

Date	July 12, 2019
Rev. 3	July 14, 2022 DH
Rev. 2	Dec 9, 2021 DH

☒ CONCEPTUAL NOT FOR CONSTRUCTION	☐ SHOP READY CONSTRUCTION CAPABLE
Scale: 3/8" = 1'-0"	Page: 4 of 5




This drawing is the property of Zip Signs Ltd.

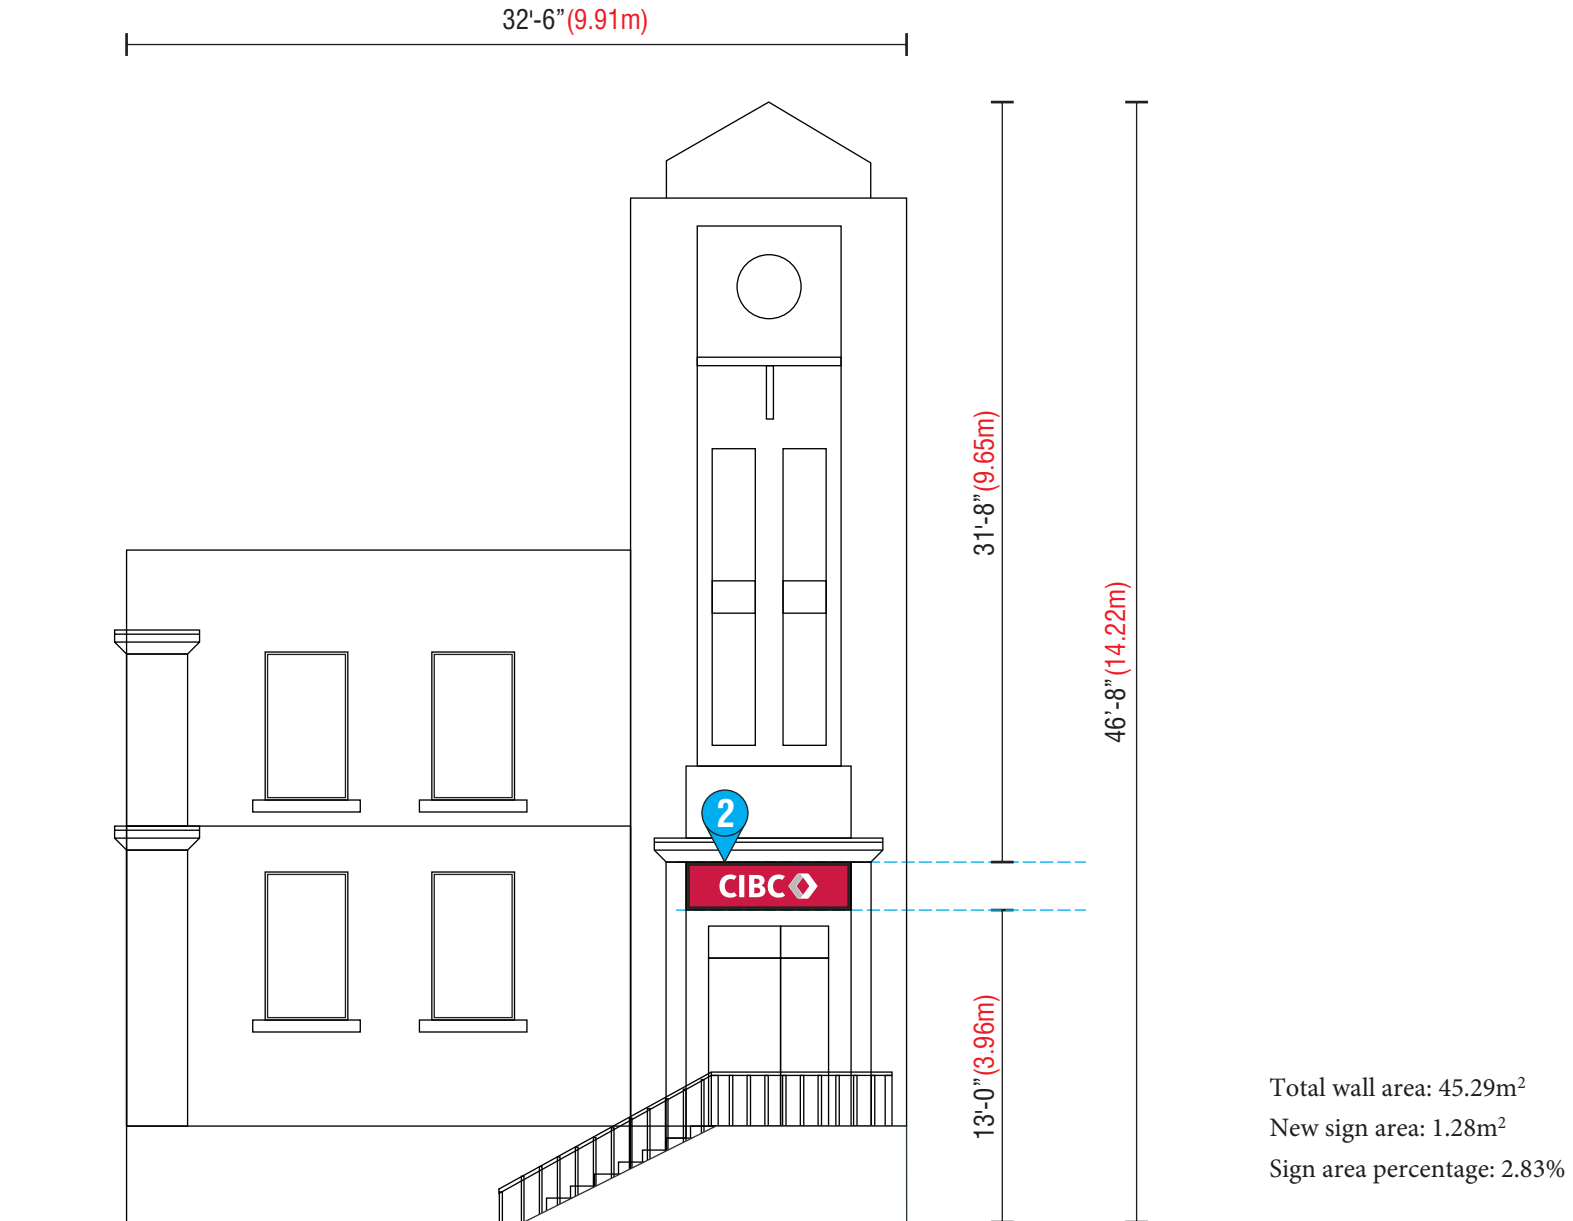

East Elevation

S:\Customers\C\CIBC\Tetris\Retail\ON\08342\Design

www.zipsigns.com		Client	CIBC-Fenelon Falls, ON		Transit	08342	6	Date	Aug 21, 2019		☐ CONCEPTUAL NOT FOR CONSTRUCTION	☒ SHOP READY CONSTRUCTION CAPABLE	 This drawing is the property of Zip Signs Ltd.
5040 North Service Rd. Burlington, ON		Address	37 Colborne St		Designer	NK		Rev. 1	Mar 31, 2020 YS				
Ph. 905-332-8332 Fax 905-332-9994		Phone	705 887 2660		Sales	Coralie Saliege		Rev. 2					
									Scale: 1/8" = 1'		Page: 5 of 6		

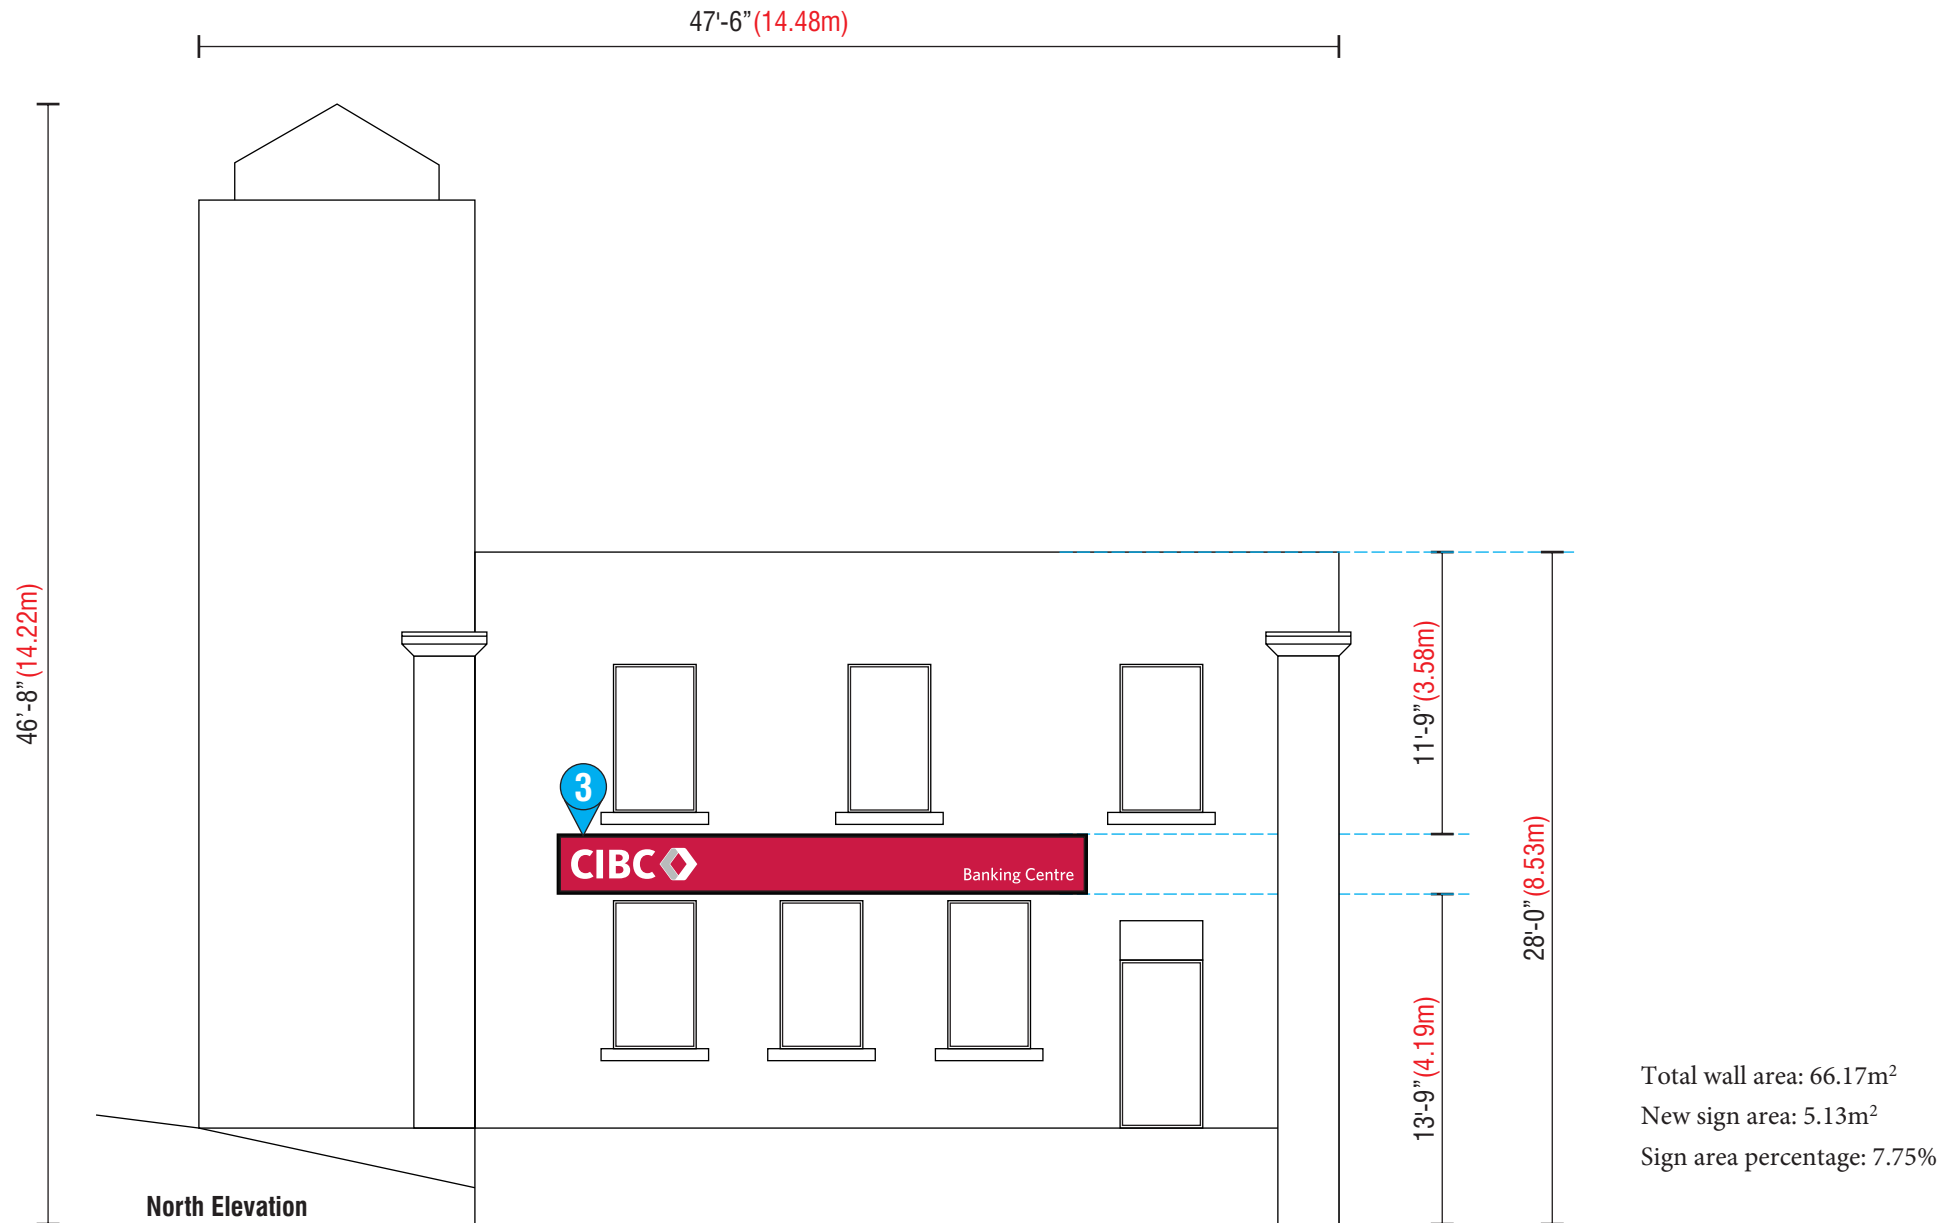

S:\Customers\C\CIBC\Tetris\Retail\ON\08342\Design

www.zipsigns.com		Client	CIBC-Fenelon Falls, ON		Transit	08342	6	Date	Aug 21, 2019		☐ CONCEPTUAL NOT FOR CONSTRUCTION	☒ SHOP READY CONSTRUCTION CAPABLE	 This drawing is the property of Zip Signs Ltd.
5040 North Service Rd. Burlington, ON		Address	37 Colborne St		Designer	NK		Rev. 1	Mar 31, 2020 YS				
Ph. 905-332-8332 Fax 905-332-9994		Phone	705 887 2660		Sales	Coralie Saliege		Rev. 2					
										Scale: 1/8" = 1'	Page: 6 of 6		