


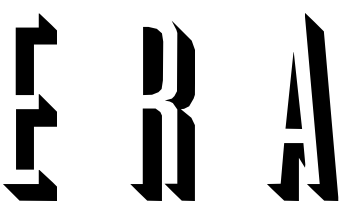

# Summit Wellness Centre - Coboconk Train Station

6697 Hwy 35, Coboconk, ON  
19-188-01

Issued For  
**FOUNDATION PERMIT**  
Issue Date  
2023-07-14



STRUCTURAL ENGINEER

ARUP  
121 Bloor Street East, Suite 900,  
Toronto, Ontario, M4W 3M5







PRIME ARCHITECT

ERA Architects Inc.  
625 Church St, Suite 600, Toronto, Ontario, M4Y 2G1

## ARCHITECTURAL DRAWING LIST

Sheet No.	Sheet Name
FOUNDATION	
FA0.00	COVER PAGE + DRAWING LIST
FA1.01	FOUNDATION PLAN
FA1.02	FOUNDATION ELEVATIONS
FA1.04	WALL SECTIONS & DETAILS



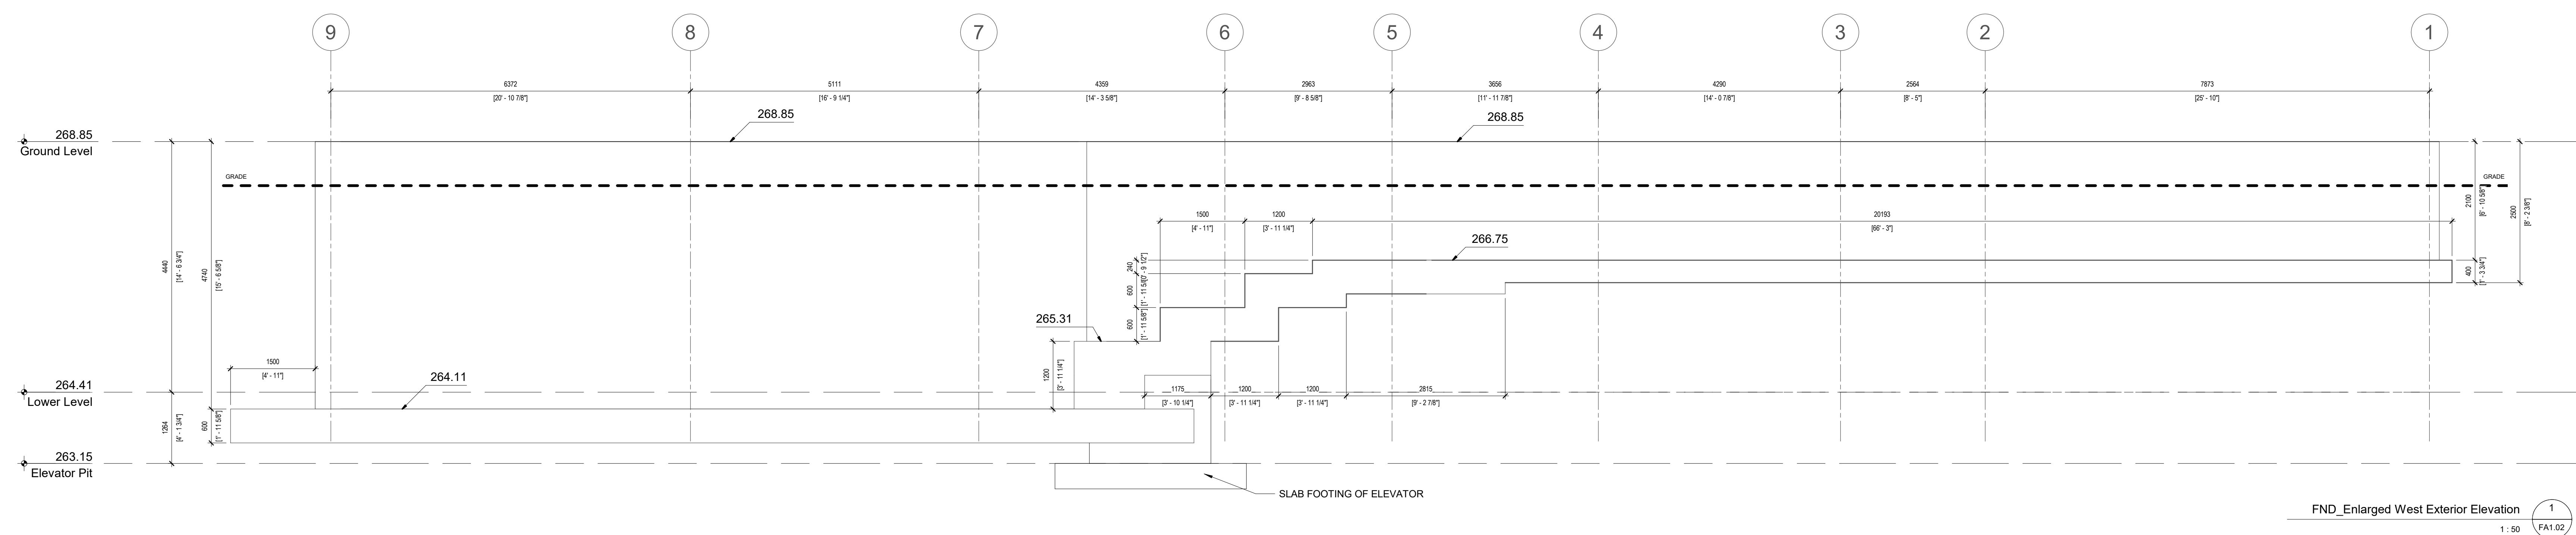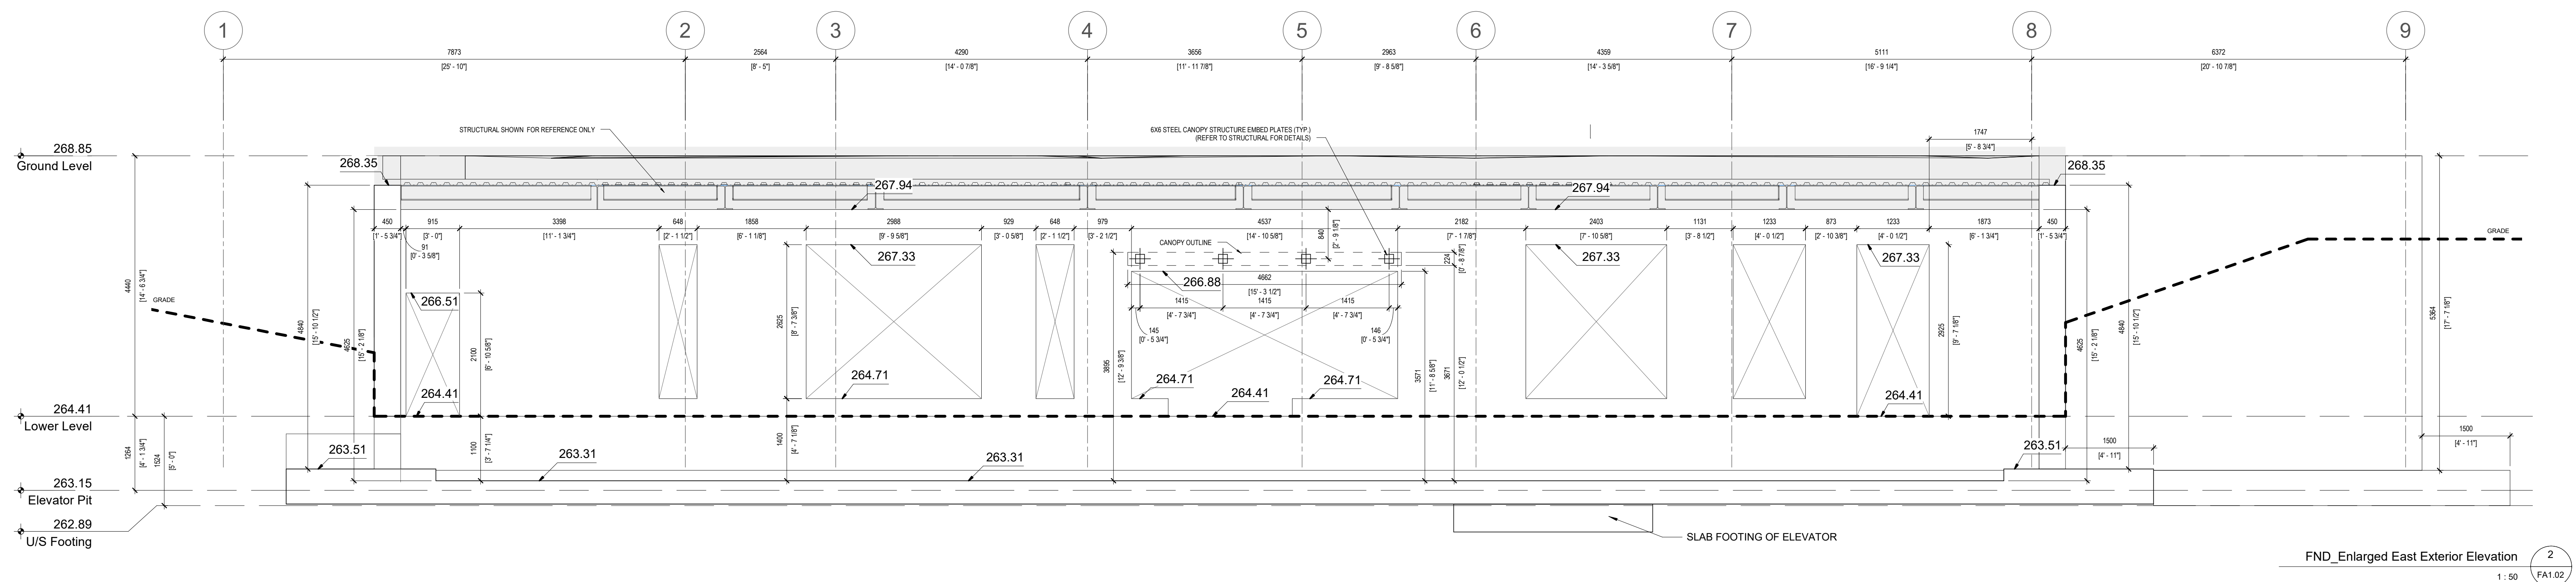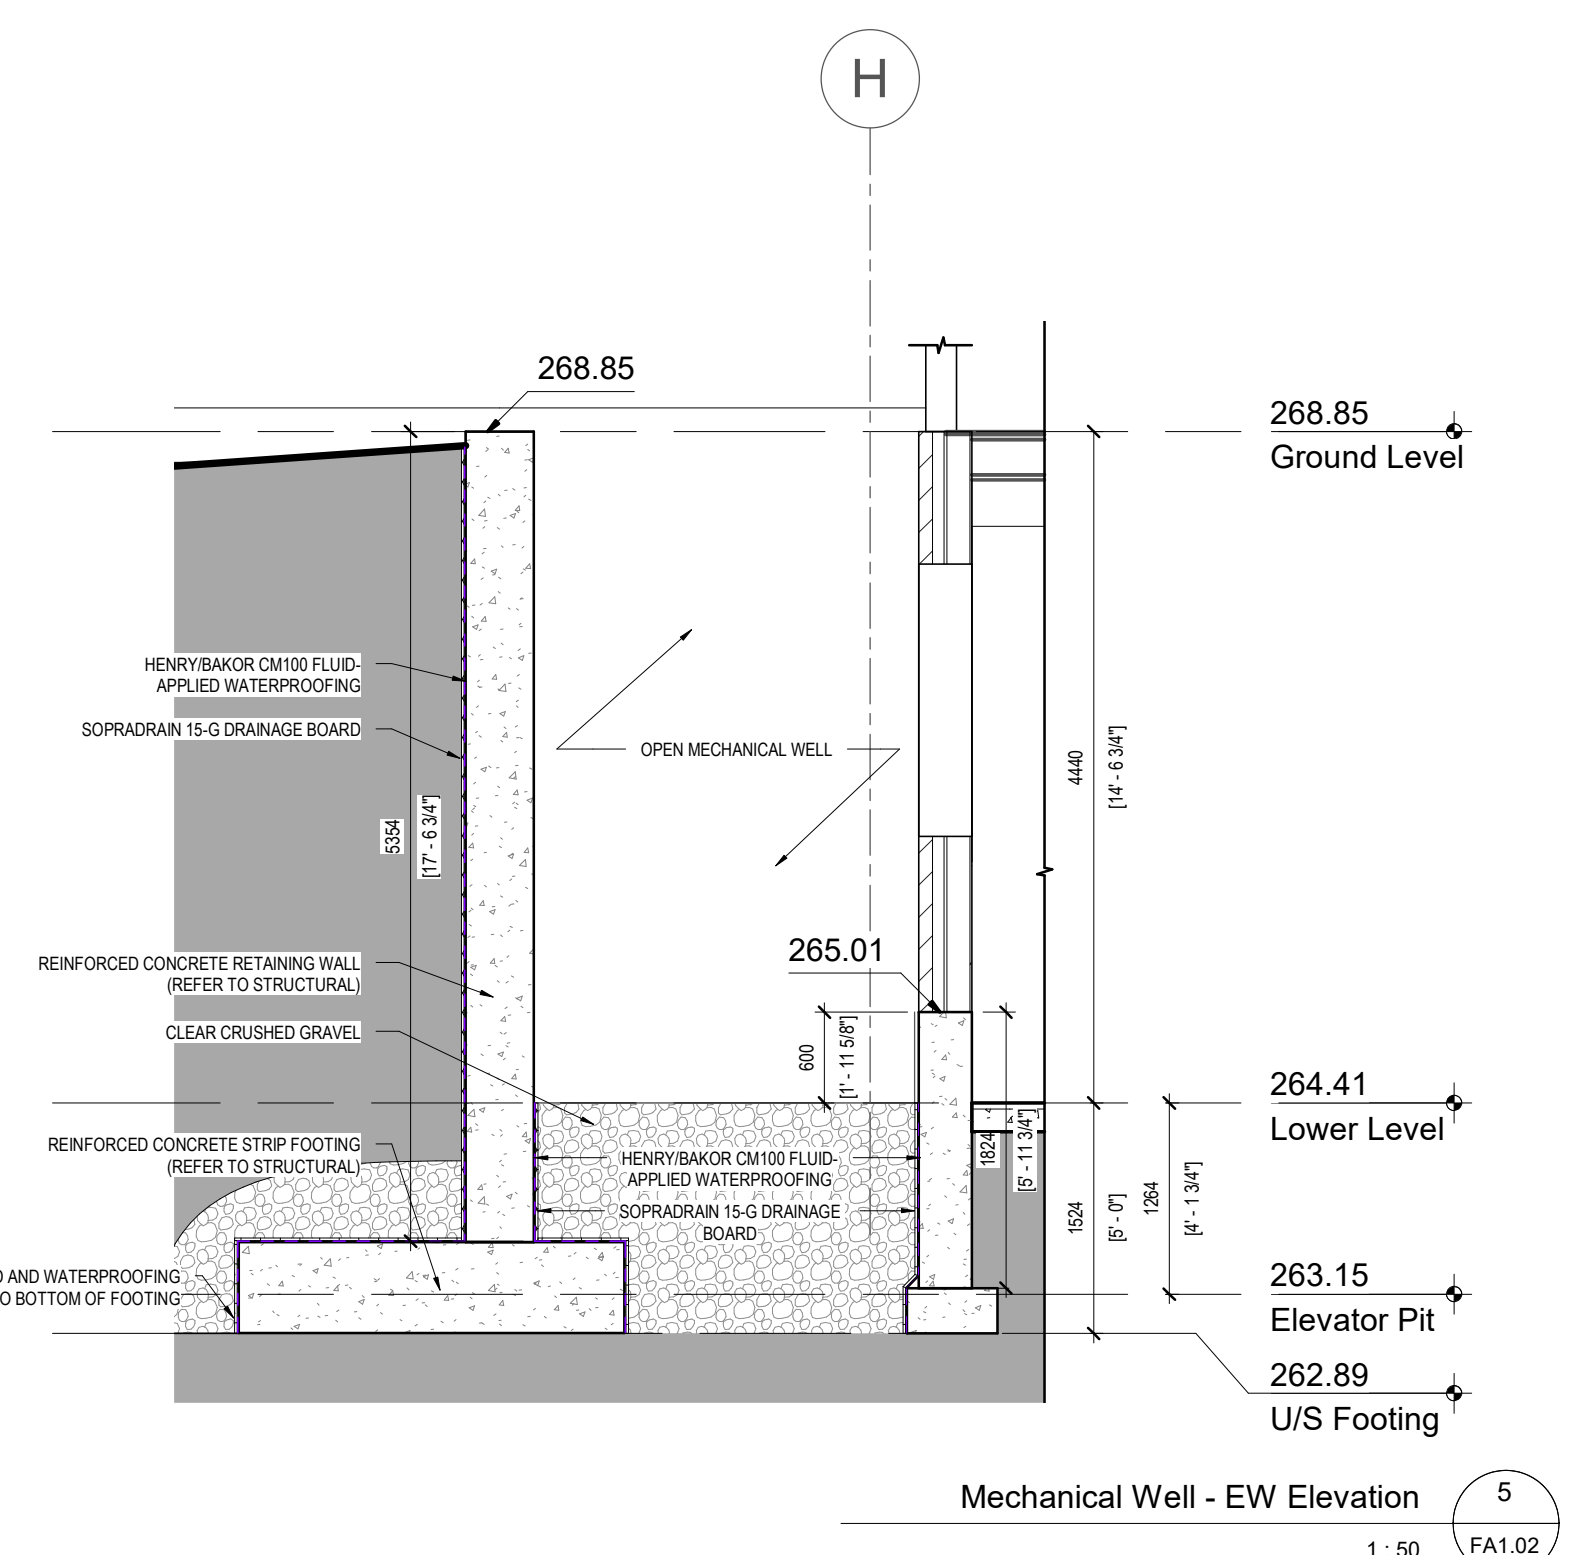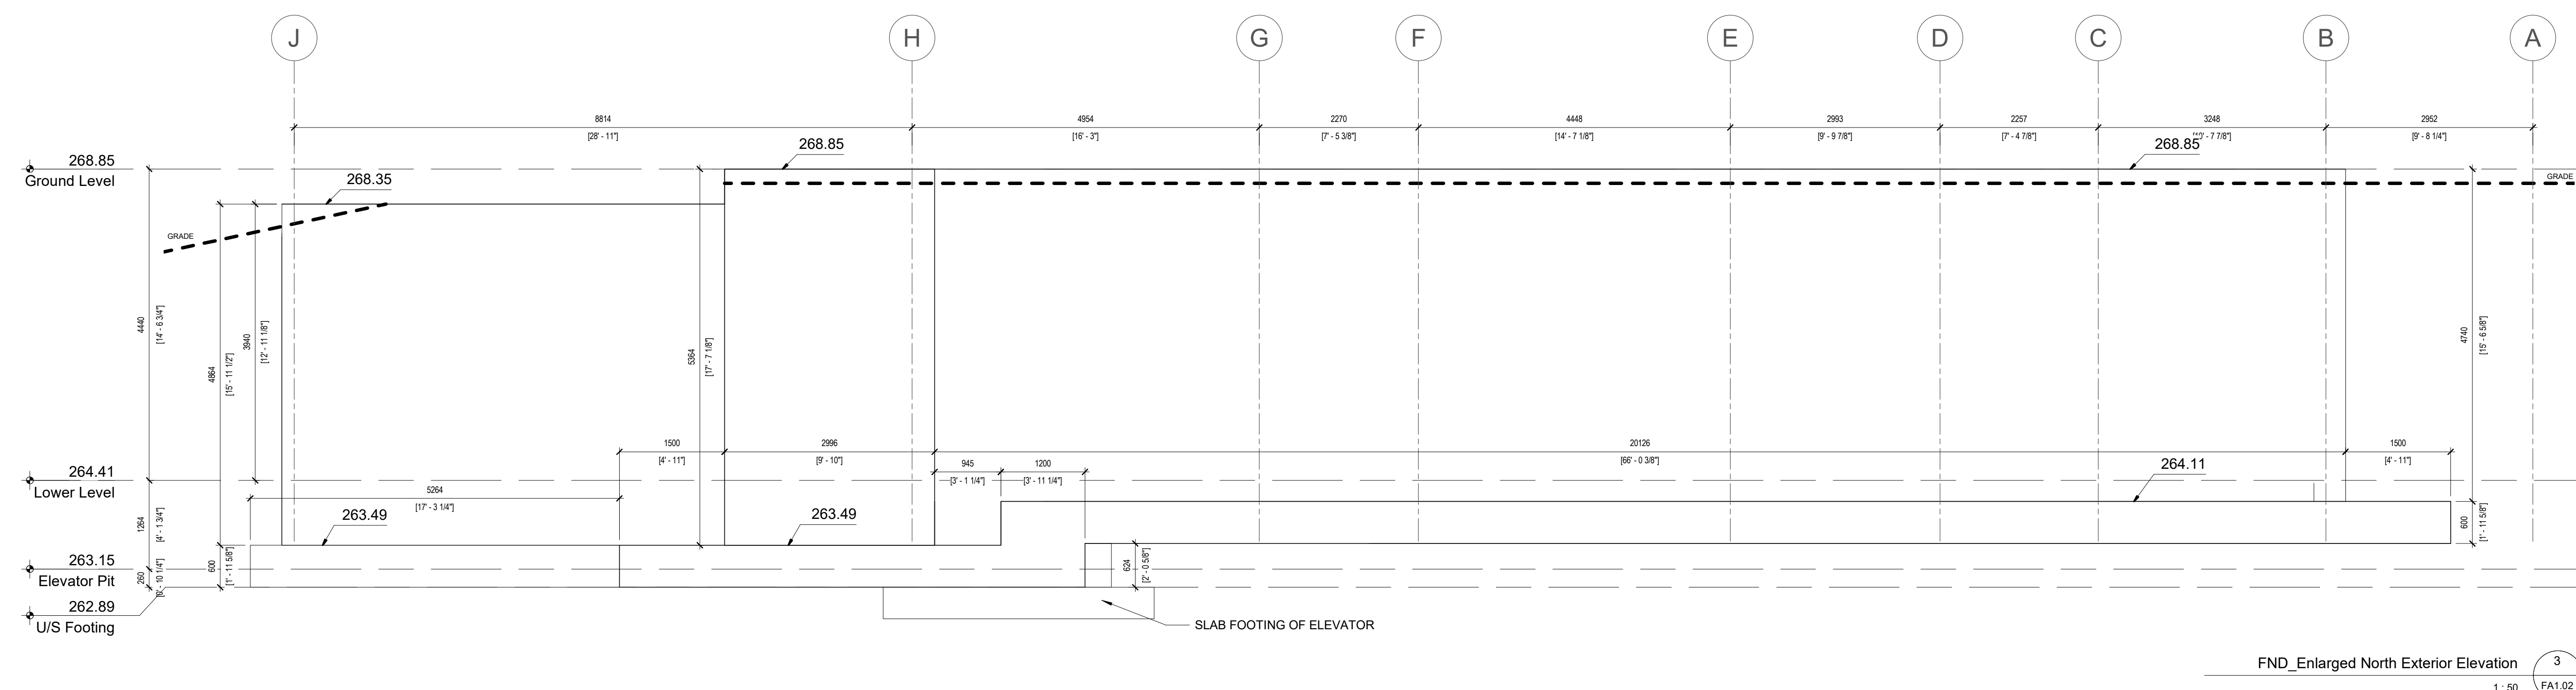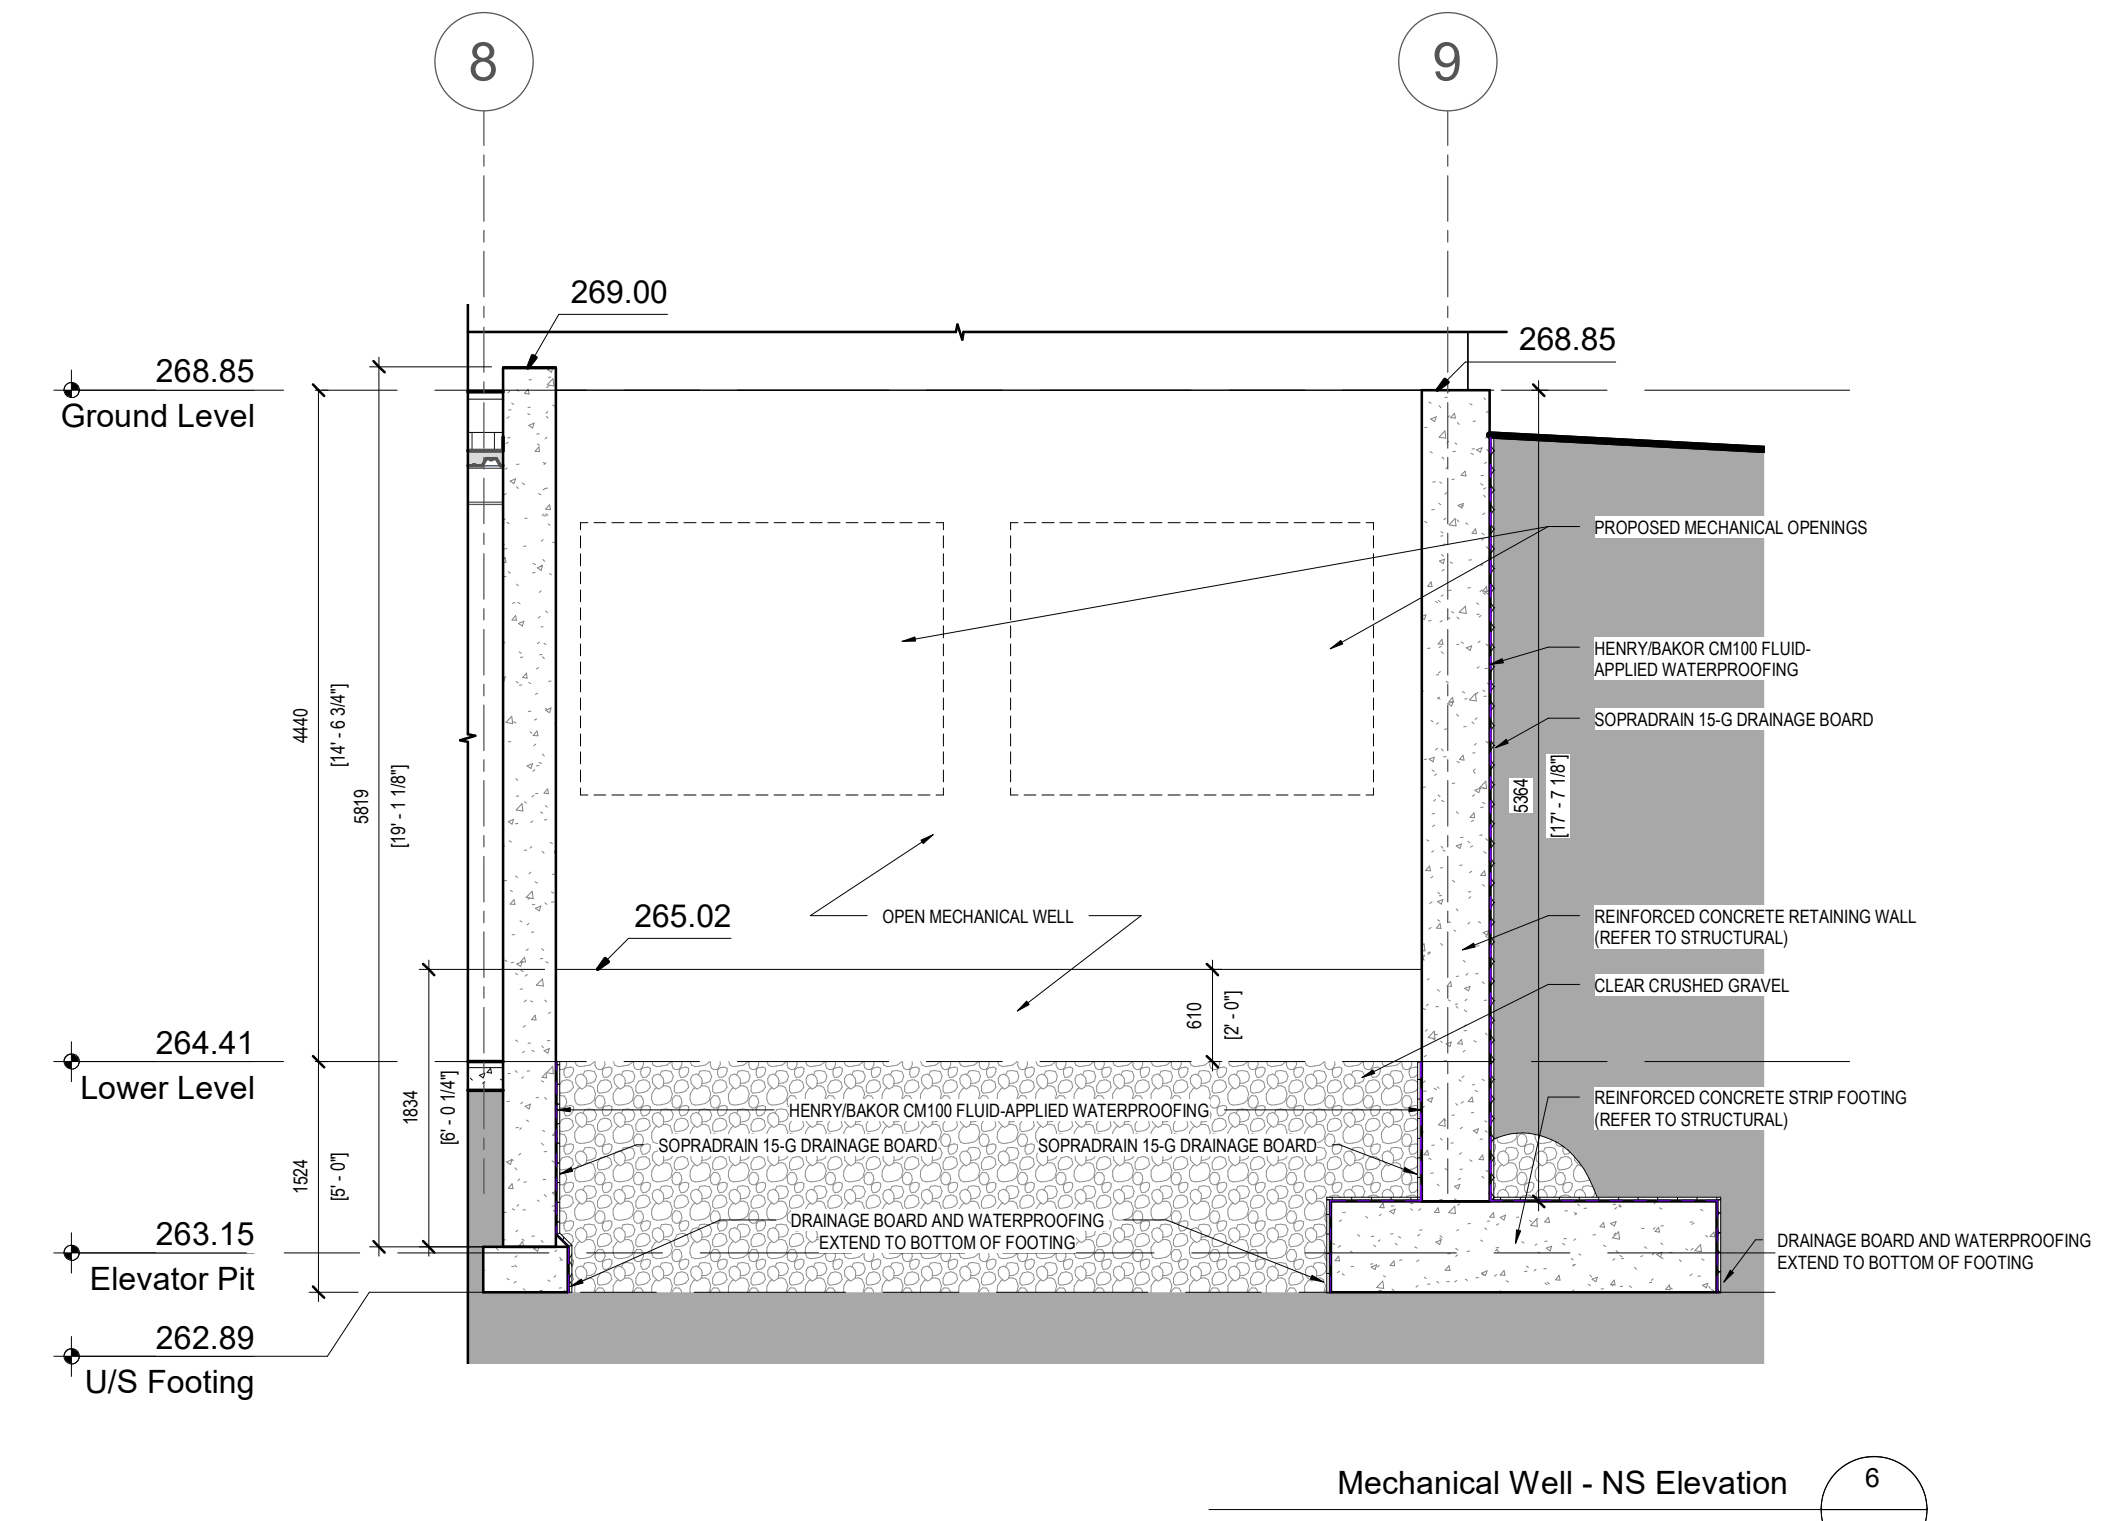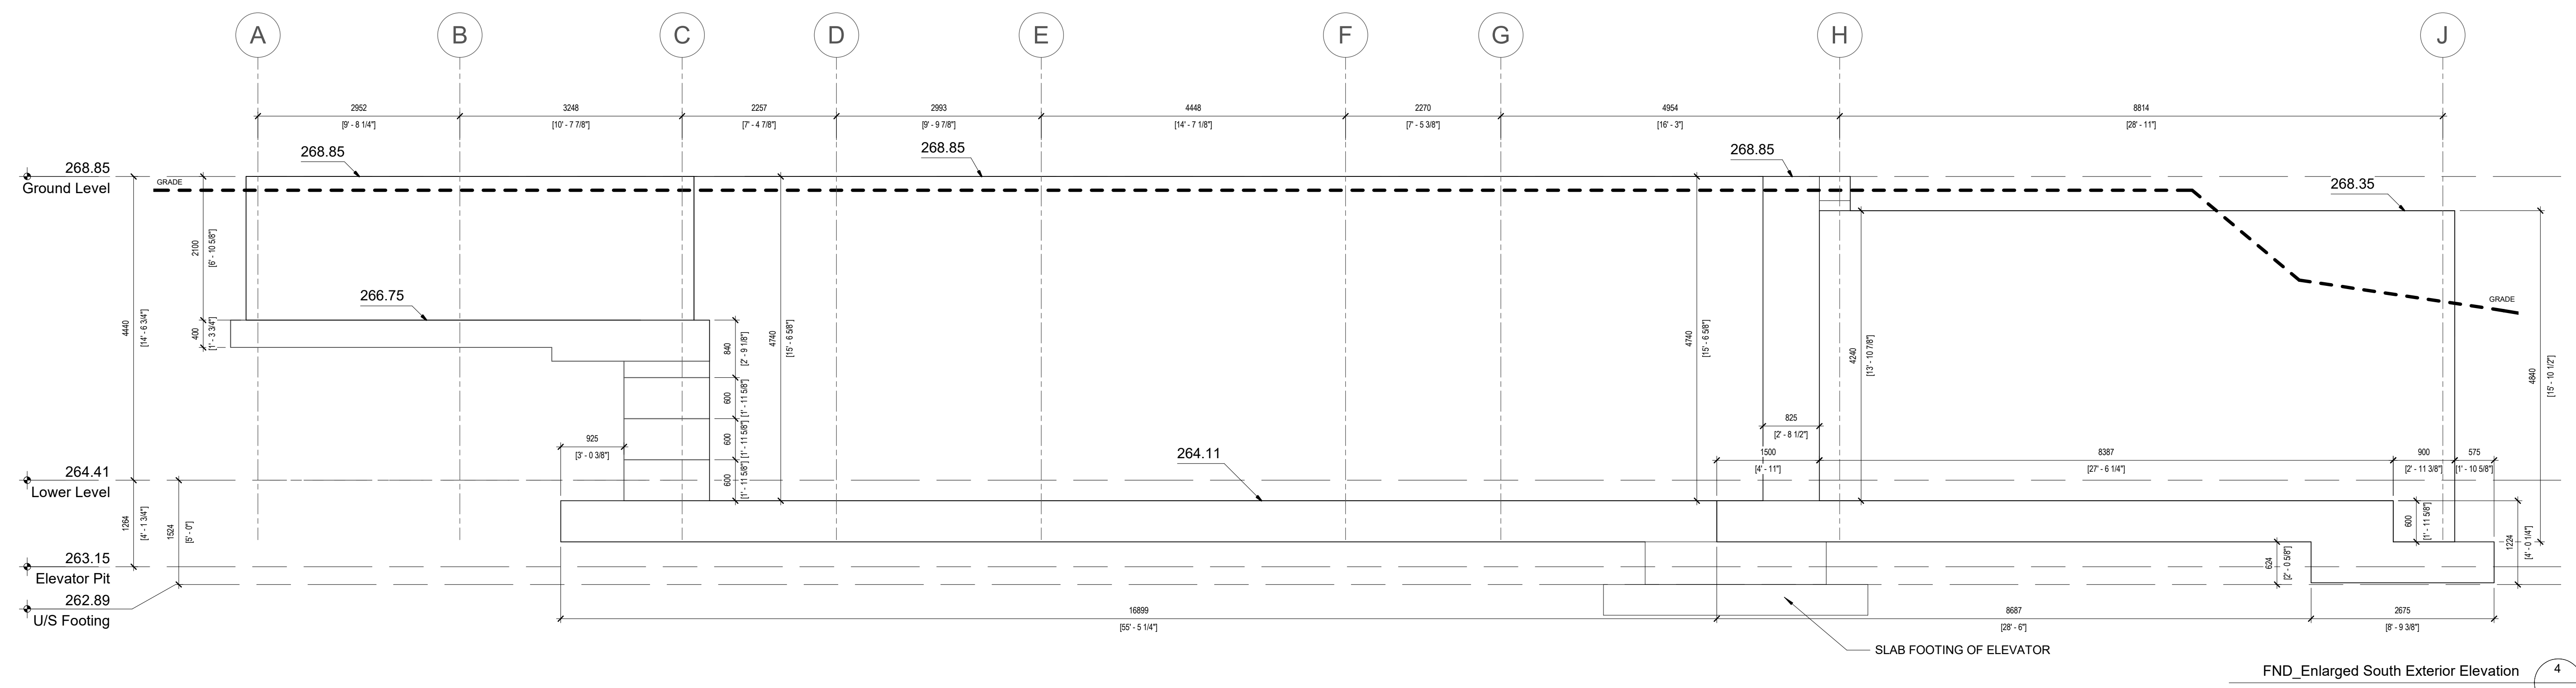



[illegible]

WALL SECTIONS &amp; DETAILS

State is

