


TOTAL NUMBER OF PARKING SPACES	152
TOTAL NUMBER OF ACCESSIBLE SPACES	5
NUMBER OF SPACES LEASEABLE TO THIRD PARTY	6
NUMBER OF SPACES TO BE REMOVED TO BUILD NEW OFFICE BUILDING	36

VARIANCES AND ENCROACHMENTS REQUIRED
CURB ENCROACHMENTS ON RUSSELL STREET
NO LANDSCAPE BUFFER ON RUSSELL STREET


Option 1: With Sylvester Lane

PROPOSED SITE PLAN - LANE ACQUIRED & PARKING CONTROLS

 

18-08392	Preliminary Site Plan
92-142 C1 DEK 38.02	KENT PLACE PARKING LOT - STORM WATER MANAGEMENT
7937 001	Site Plan, Kent Place, Perini & Associates
17-28-208-10792	SITE SURVEY - E.C. CURRIE LTD. 1992

DWG. NO.	REF. DESCRIPTION	DWG. NO.	REFERENCE	DATE	ISSUED FOR/WHY	BY	NO.	DATE	PERSON	BY

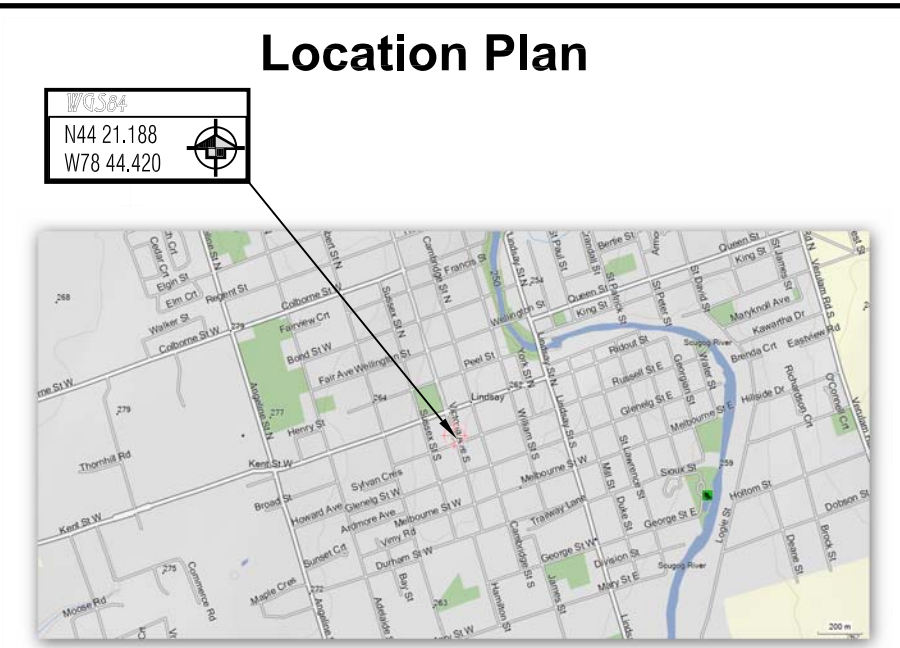

LINBOROUGH
KENT PLACE
189 KENT STREET WEST
LINDSAY ONTARIO
K9V 5G6


M.B. FINNEY
ENGINEERS
LIMITED



SUITE 203 KENT PLACE, 189 KENT STREET WEST, LINDSAY, ONTARIO, K9V 5G6

Parking Lot Options

Sylvester Lane Purchased, Parking Control Gates & Barrier Curbs

SCALE	1:300	BY	7820	DATE	Jan 23	BY	mbf
PROJECT	24-035	FILE NO.	D xxxx	DWG. NO.	P02	REV.	0

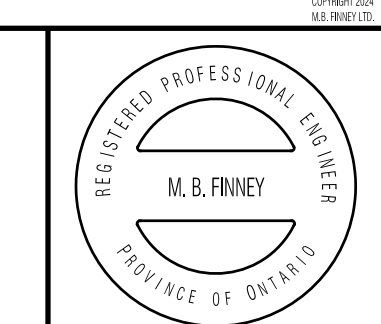

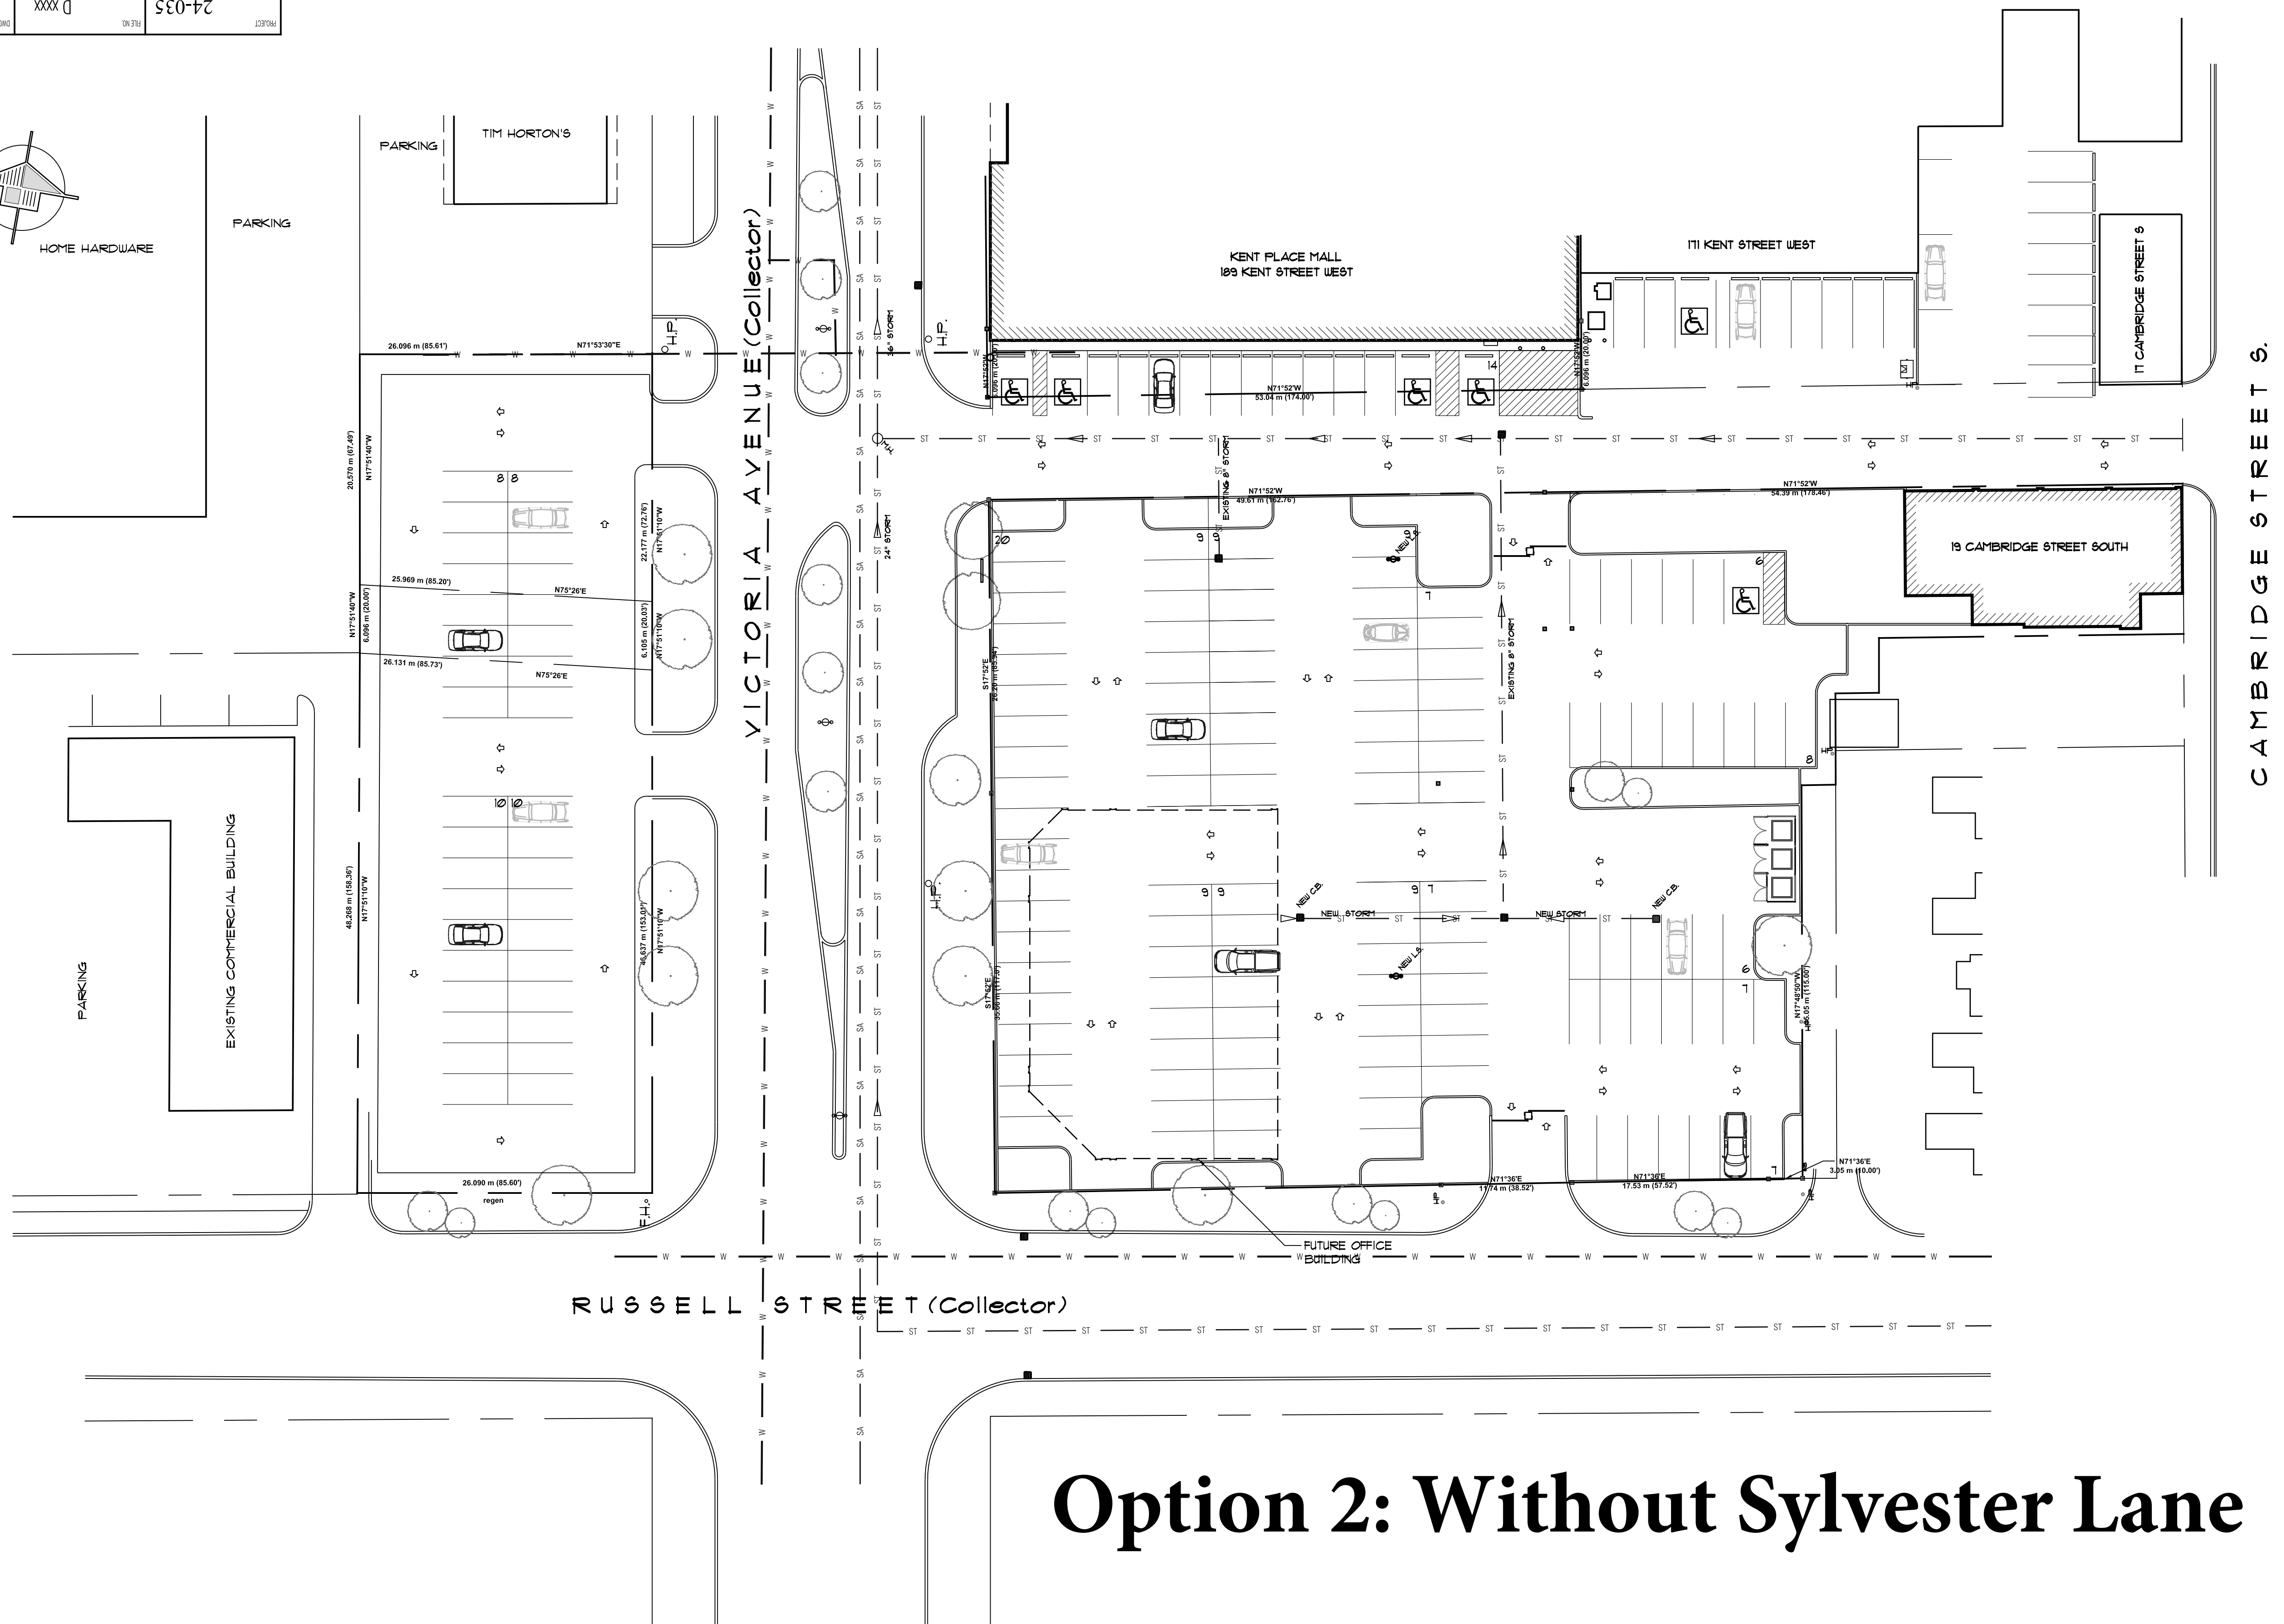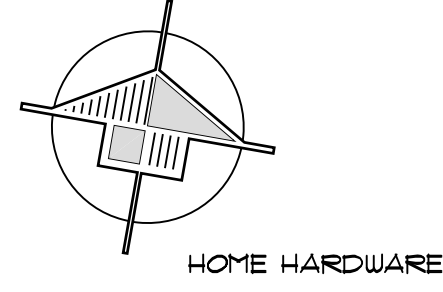


TOTAL NUMBER OF PARKING SPACES 129
 TOTAL NUMBER OF ACCESSIBLE SPACES 5
 NUMBER OF SPACES TO BE REMOVED TO BUILD NEW OFFICE BUILDING 36

VARIANCES AND ENCROACHMENTS REQUIRED CURB ENCROACHMENTS ON RUSSELL STREET NO LANDSCAPE BUFFER ON RUSSELL STREET


Option 2: Without Sylvester Lane

PROPOSED SITE PLAN - LANE ACQUIRED & PARKING CONTROLS

 


18-08392	Prohibitory Site Plan
92-142 C1 DEK-38.02	KENT PLACE PARKING LOT - STORM WATER MANAGEMENT
7937 001	Site Plan Kent Place Parcel A, Jussabhai
141-20-1200-107502	SITE SURVEY - E.C. GURNETT LTD. 1992

DWG. NO.	REF. DESCRIPTION	DATE	ISSUED FOR/WHY	BY	NO.	DATE	REVISION	BY

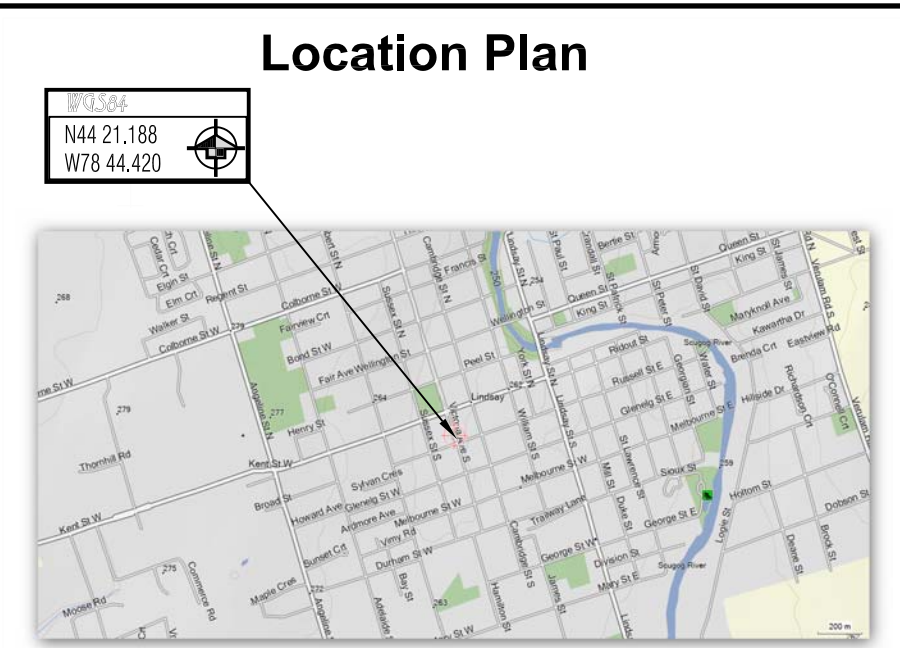

LINBOROUGH
 KENT PLACE
 189 KENT STREET WEST
 LINDSAY ONTARIO
 K9V 5G6

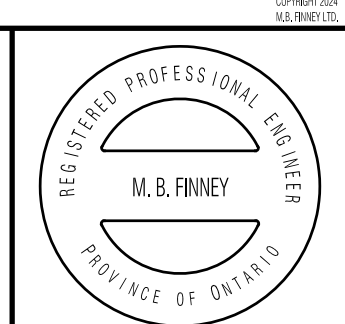

M.B. FINNEY
 ENGINEERS LIMITED

SUITE 213 KENT PLACE, 189 KENT STREET WEST, LINDSAY, ONTARIO, K9V 5G6

Parking Lot Options
 Lane Not Acquired, Parking Control Gates & Barrier Curbs

SCALE	1:300	BY	7820	DATE	Jan 23
PROJECT	24-035	FILE NO.	D xxxx	DWG. NO.	P03