


1. BASEMENT PLAN - Museum  
SCALE: 1/4" = 1'-0"

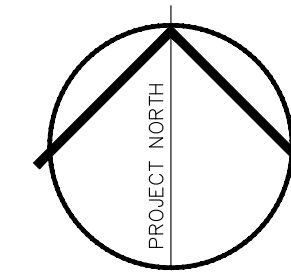

**PRELIMINARY**

REV. NO.	DATE	DESCRIPTION
1.		Issue

THE GENERAL CONTRACTOR SHALL VERIFY ALL DIMENSIONS AND CONDITIONS AND REPORT ANY DISCREPANCIES TO THE ARCHITECT IMMEDIATELY. THIS DRAWING SHALL NOT BE USED FOR CONSTRUCTION PURPOSES UNTIL SIGNED BY THE ARCHITECT.

ARCHITECT'S SIGNATURE


**CHRISTOPHER Z. TWORKOWSKI**  
ARCHITECT  
34 BRIDGE STREET, UNIT 3  
LAKEFIELD, ONT. K0L 2H0 705-652-1646

PROJECT TITLE  
KD BUILDINGS  
MUSEUM  
CONCEPTUAL FLOOR PLAN  
SHEET TITLE

DATE ISSUED  
OCTOBER 13/21  
DRAWN BY  
DRS  
CHECKED BY  
C2T/SS  
SCALE  
1/4" = 1'-0"

PROJECT No. 2126

DET. NO. SHEET NO.  
A-1

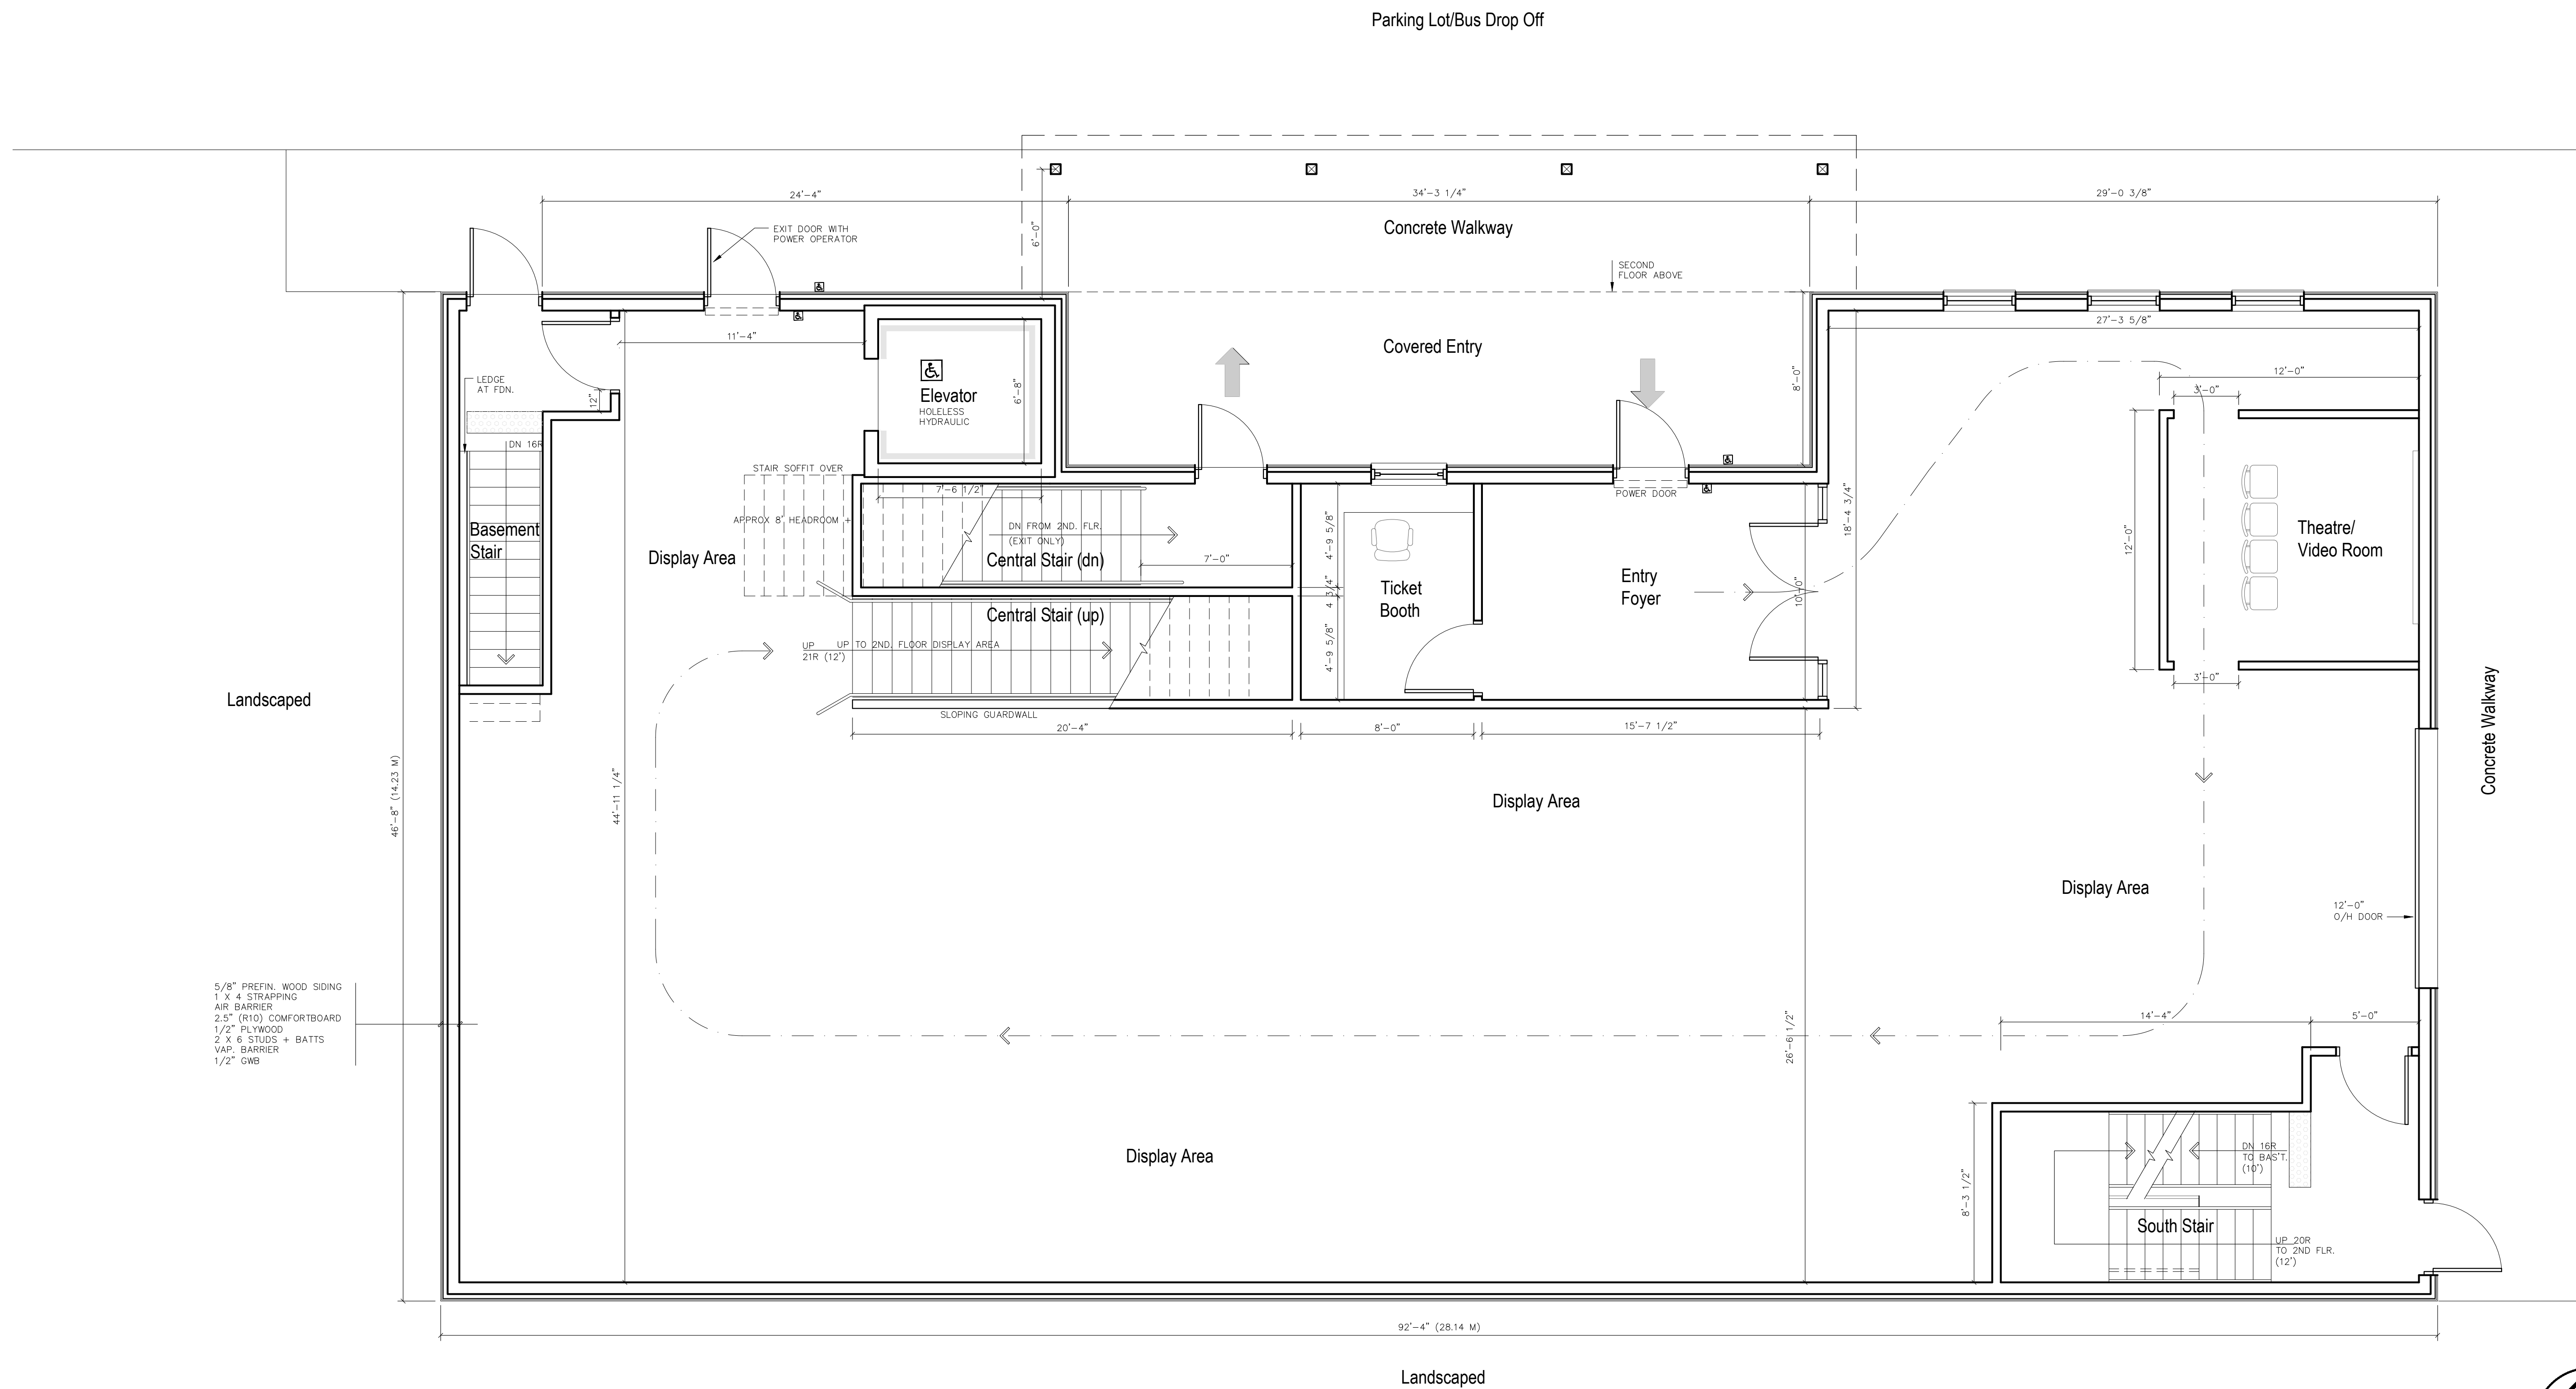

5/8" PREFIN. WOOD SIDING  
 1 X 4 STRAPPING  
 AIR BARRIER  
 2.5" (R10) COMFORTBOARD  
 1/2" PLYWOOD  
 2 X 6 STUDS + BATTS  
 VAP. BARRIER  
 1/2" GWB

1. FIRST FLOOR PLAN - Museum  
 SCALE: 1/4" = 1'-0"

**PRELIMINARY**

REV. NO.	DATE	DESCRIPTION
1.		Issue

THE GENERAL CONTRACTOR SHALL VERIFY ALL DIMENSIONS AND CONDITIONS AND BE RESPONSIBLE FOR ANY DISCREPANCIES TO BE IDENTIFIED AND CORRECTED PRIOR TO COMMENCEMENT OF WORK. THIS DRAWING SHALL NOT BE USED FOR CONSTRUCTION PURPOSES UNTIL SIGNED BY THE ARCHITECT.

**CHRISTOPHER Z. TWORKOWSKI**  
 ARCHITECT  
 34 BRIDGE STREET, UNIT 3  
 LAKEFIELD, ONT. K0L 2H0 705-652-1616


PROJECT TITLE  
 KD BUILDINGS  
 BRIDGEVIEW, ONTARIO  
 MUSEUM  
 CONCEPTUAL FLOOR PLAN  
 SHEET TITLE

DATE ISSUED	OCTOBER 13/21
DRAWN BY	DRS
CHECKED BY	C2T/SS
SCALE	1/4" = 1'-0"


PROJECT No. 2126

DET. NO. SHEET NO.	A-2
-----------------------	-----

5/8" PREFIN. WOOD SIDING  
 1" X 4" STRAPPING  
 AIR BARRIER  
 2.5" (R10) COMFORTBOARD  
 1/2" PLYWOOD  
 2" X 6" STUDS + BATTS  
 VAP. BARRIER  
 1/2" GWB

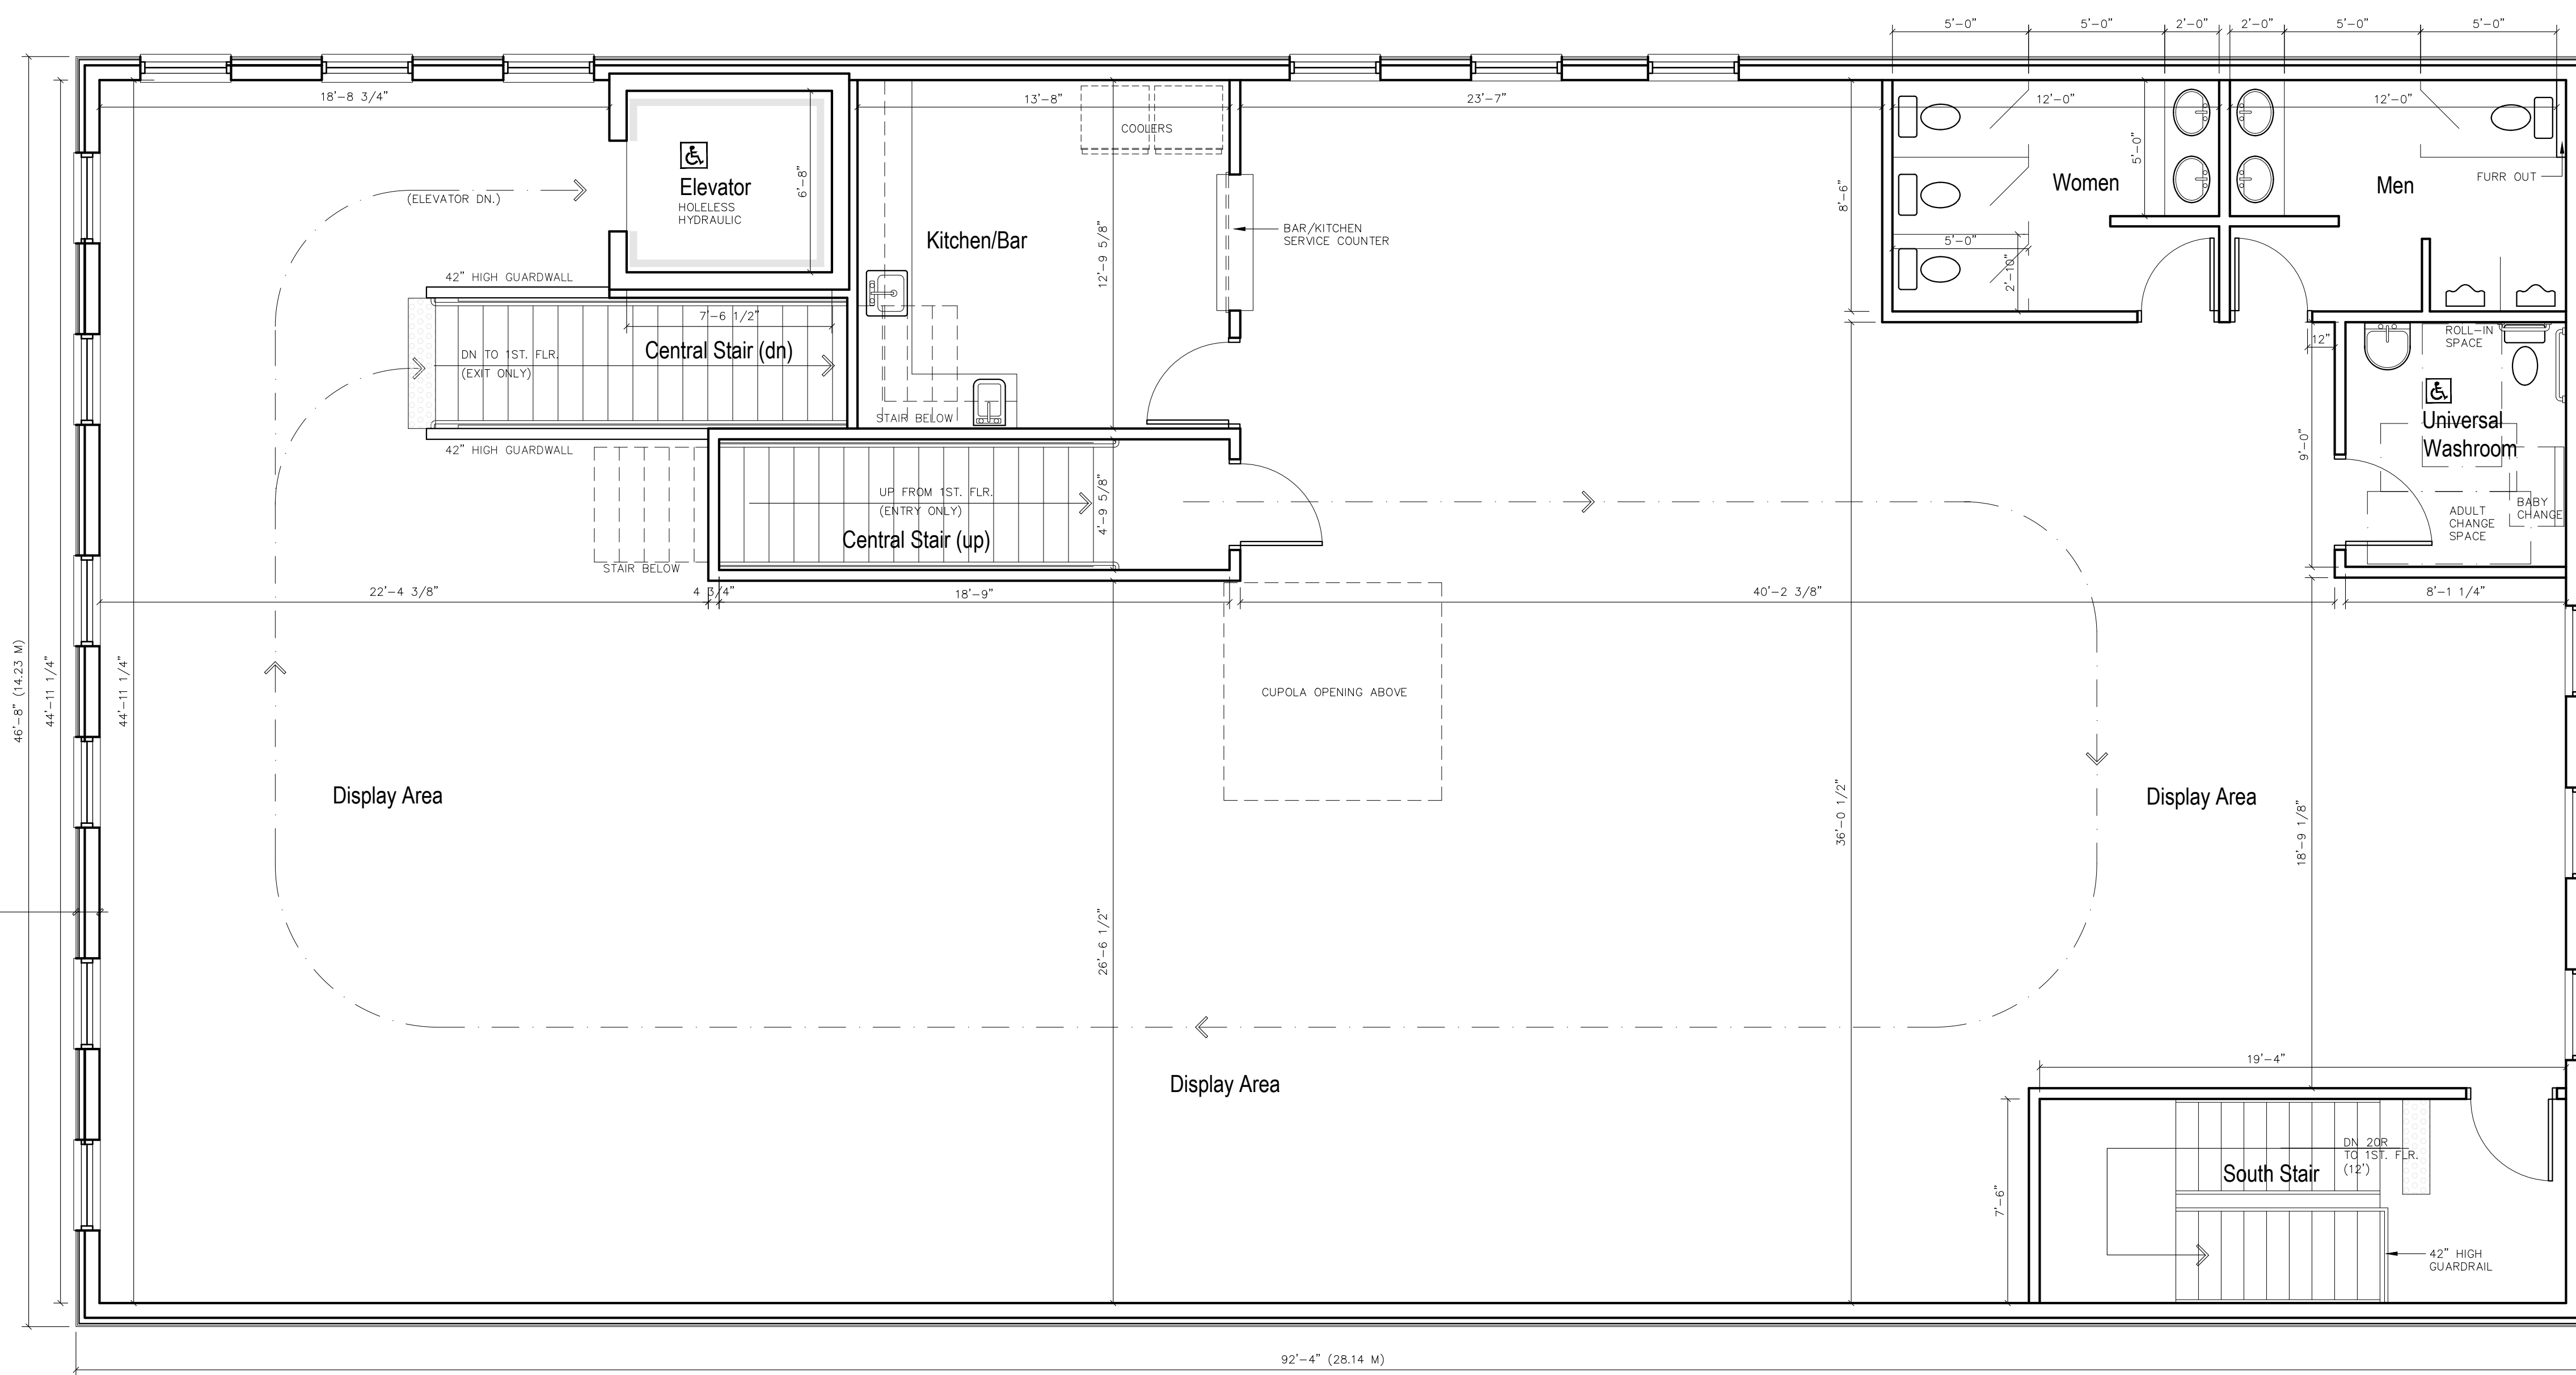

1. SECOND FLOOR PLAN - Museum  
 SCALE: 1/4" = 1'-0"

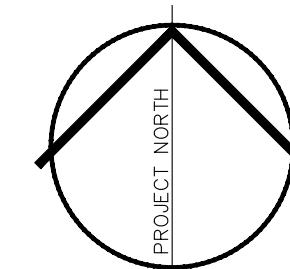

**PRELIMINARY**

REV. NO.	DATE	DESCRIPTION
1.		Issue

THE GENERAL CONTRACTOR SHALL VERIFY ALL DIMENSIONS AND CONDITIONS AND REPORT ANY DISCREPANCIES TO THE ARCHITECT IMMEDIATELY. THIS DRAWING SHALL NOT BE USED FOR CONSTRUCTION PURPOSES UNTIL SIGNED BY THE ARCHITECT.

ARCHITECT'S SIGNATURE


**CHRISTOPHER Z. TWORKOWSKI**  
 ARCHITECT  
 34 BRIDGE STREET, UNIT 3  
 LAKEFIELD, ONT. K0L 2H0 705-652-1616

PROJECT TITLE  
 KD BUILDINGS  
 BOBAYDON, ONTARIO  
**MUSEUM**  
 CONCEPTUAL FLOOR PLAN  
 SHEET TITLE


DATE ISSUED	OCTOBER 13/21
DRAWN BY	DRS
CHECKED BY	C2T/SS
SCALE	1/4" = 1'-0"

PROJECT No. 2126

DET. NO. SHEET NO.	A-3
-----------------------	-----

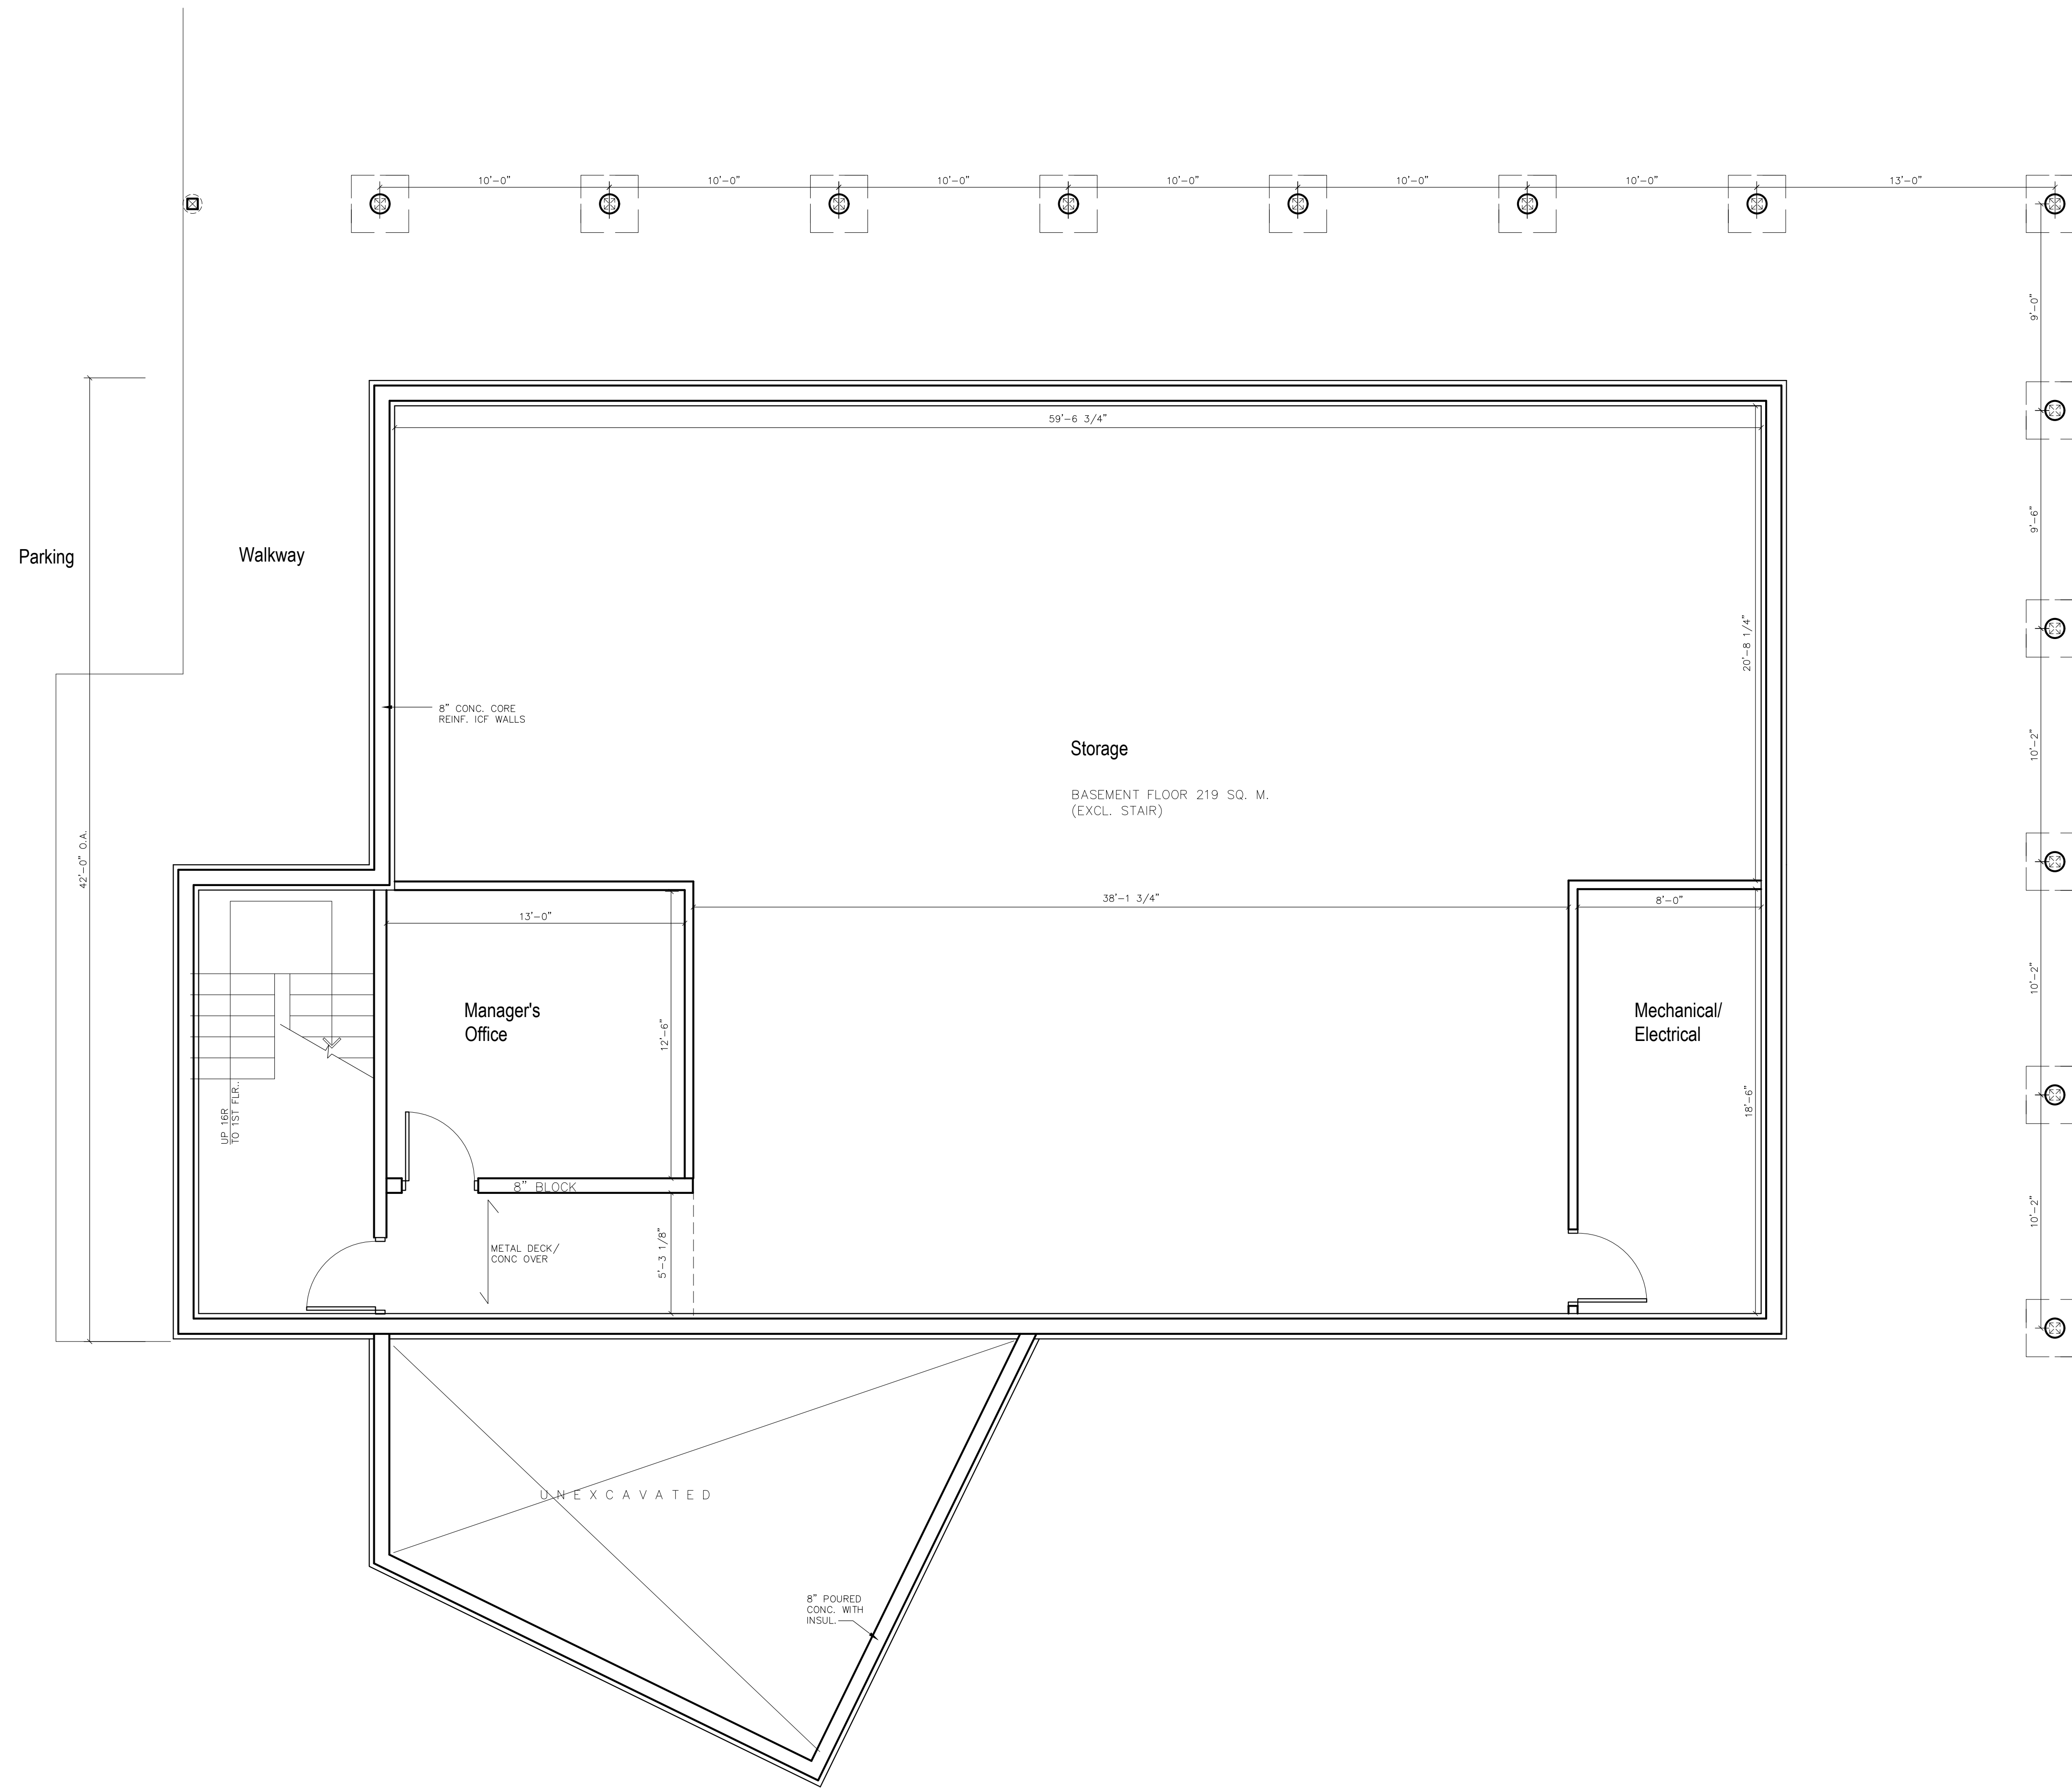

1. FIRST FLOOR PLAN - Retail Outlet  
SCALE: 1/4" = 1'-0"

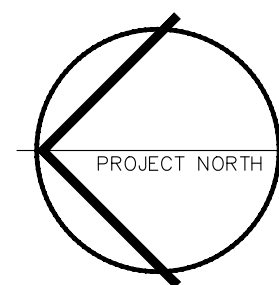

**PRELIMINARY**

PROJECT TITLE  
KD BUILDINGS  
BORGASVOEN, ONTARIO

RETAIL STORE  
CONCEPTUAL FLOOR PLAN  
SHEET TITLE

DATE ISSUED  
OCTOBER 13/21  
DRAWN BY  
DRS  
CHECKED BY  
CZT/SS  
SCALE  
1/4" = 1'-0"

PROJECT No. 2126


DET. NO.  
SHEET NO.  
A-4

**CHRISTOPHER Z. TWORKOWSKI**  
ARCHITECT  
34 BRIDGE STREET, UNIT 3  
LAKEFIELD, ONT. K0L 2H0 705-652-1616


THE GENERAL CONTRACTOR SHALL BE RESPONSIBLE FOR VERIFYING ALL DIMENSIONS AND CONDITIONS AND FOR OBTAINING ALL NECESSARY PERMITS. THE ARCHITECT'S DRAWINGS DO NOT SCALE. DRAWINGS SHALL NOT BE USED FOR CONSTRUCTION PURPOSES UNTIL SIGNED BY THE ARCHITECT.

REV. NO.	DATE	DESCRIPTION
1.	Date	Issue


ARCHITECT'S SIGNATURE

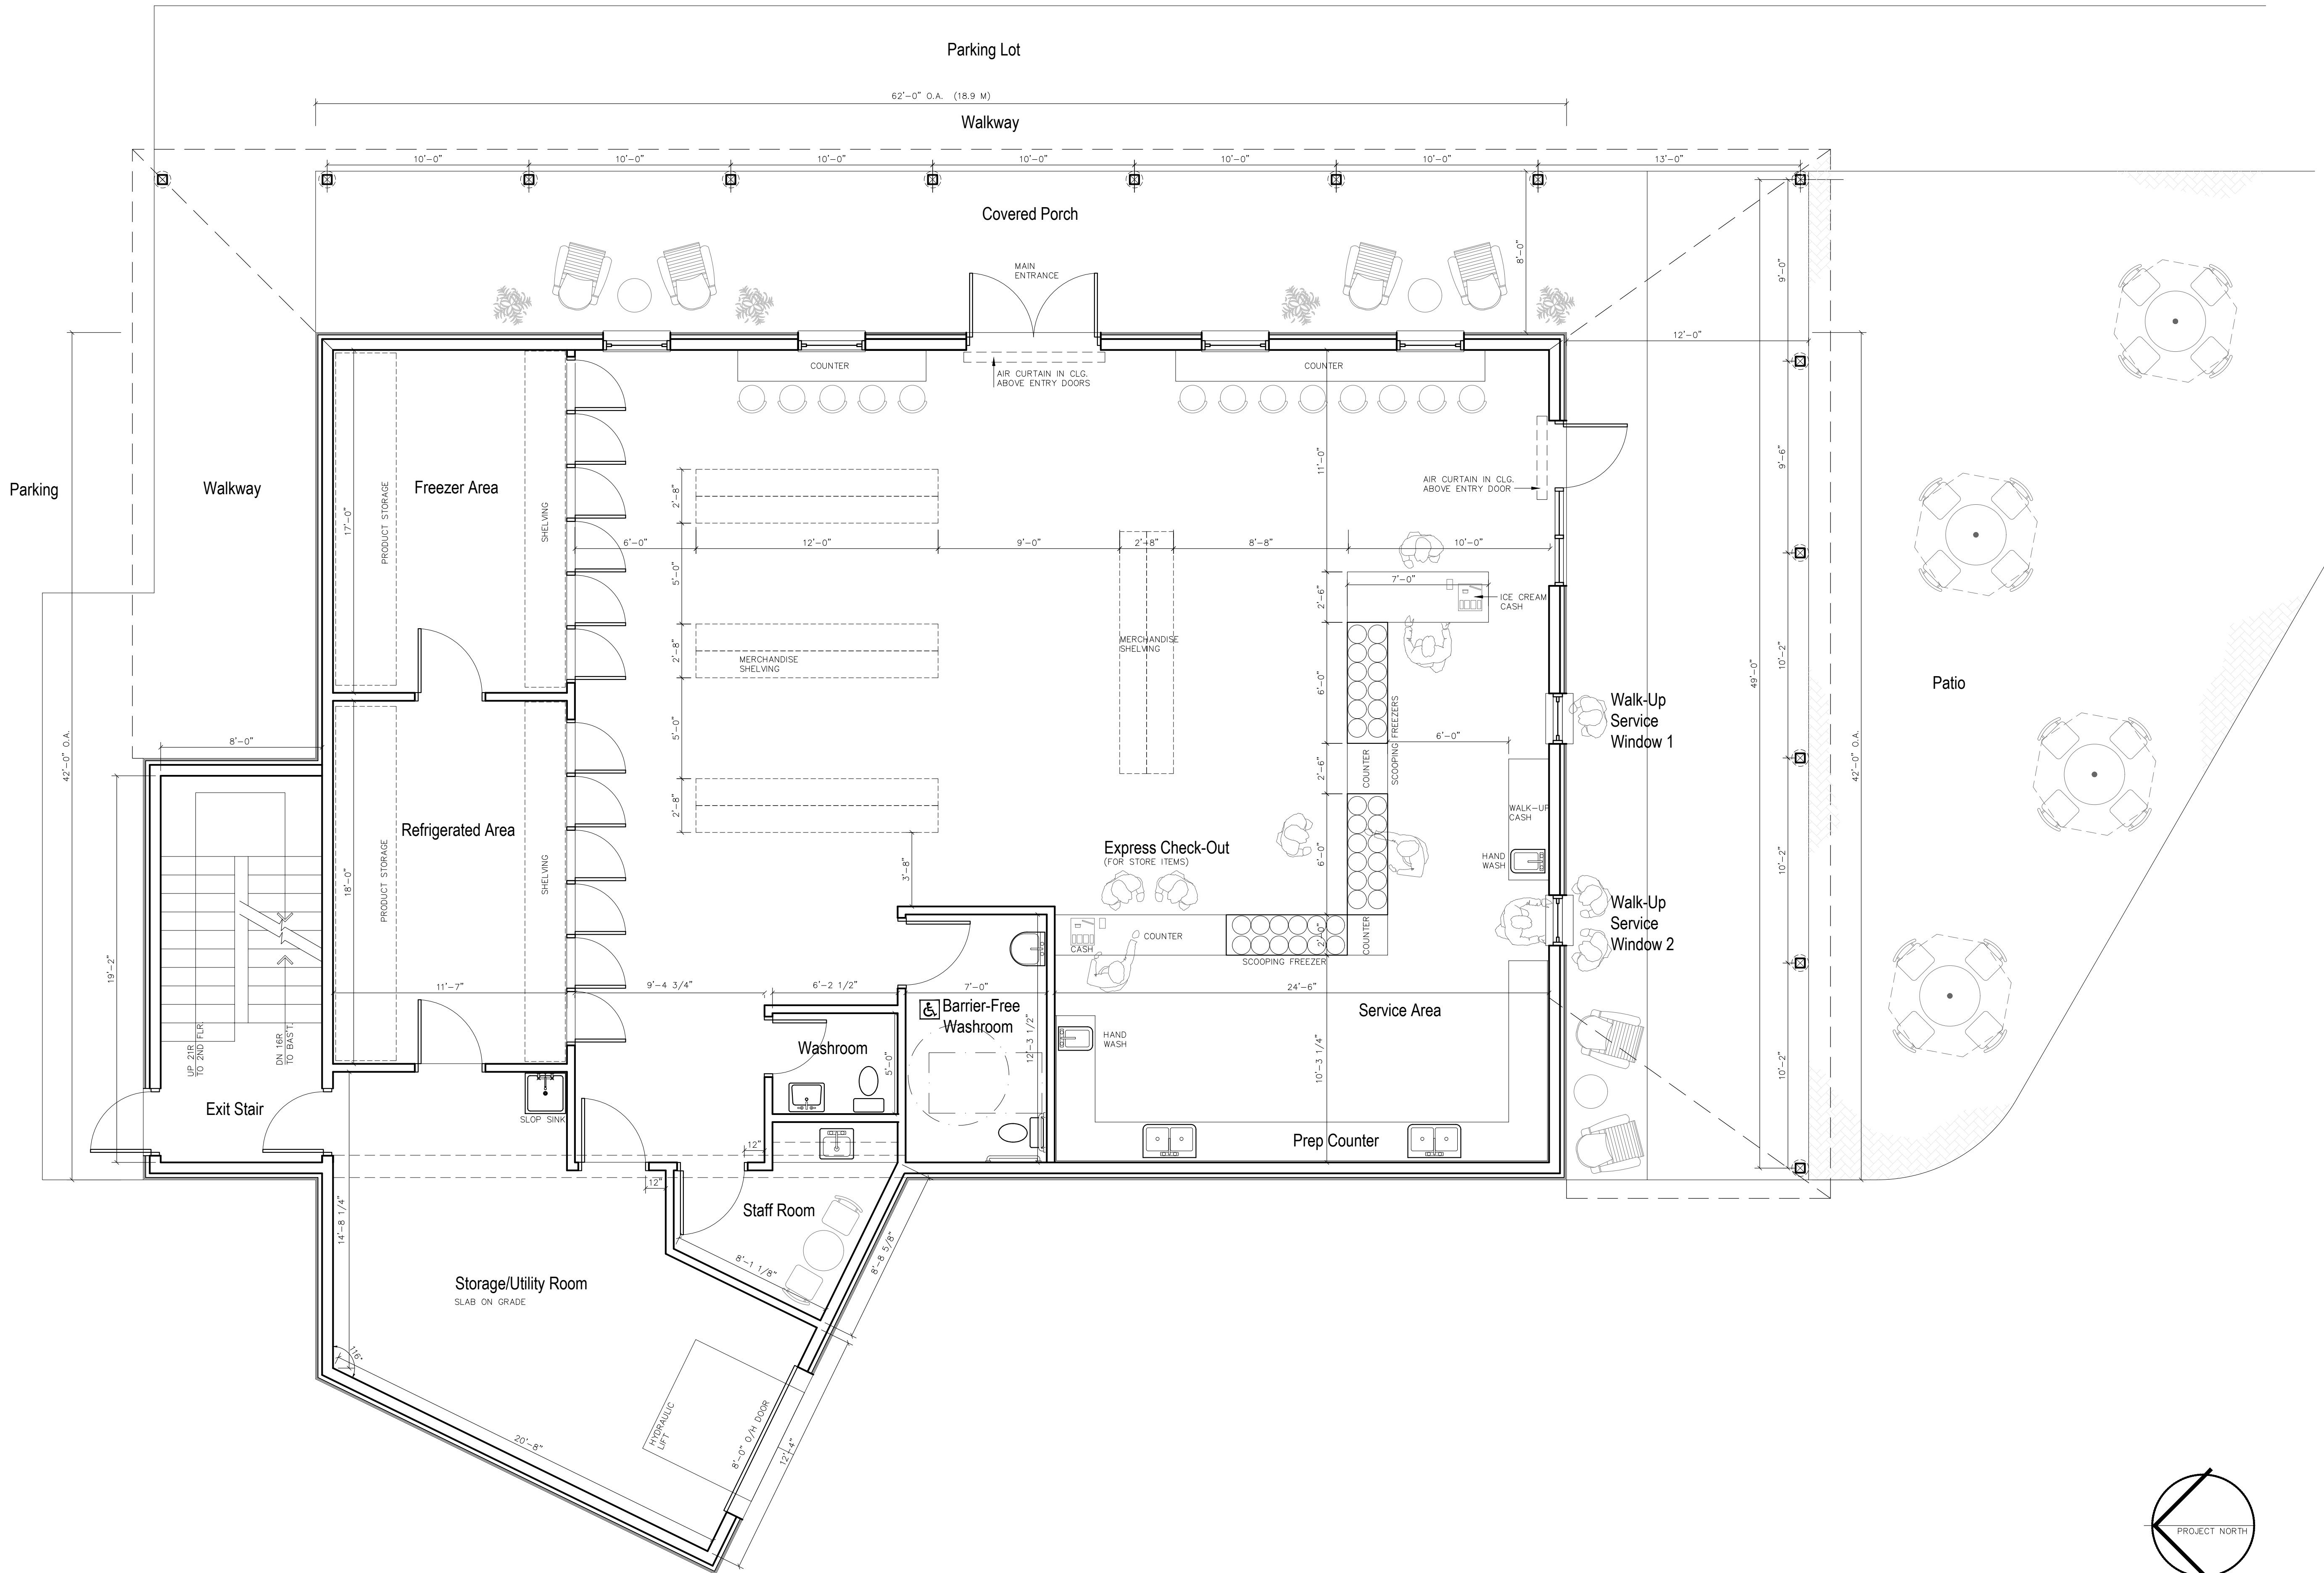


1. FIRST FLOOR PLAN - Retail Outlet  
 SCALE: 1/4" = 1'-0"

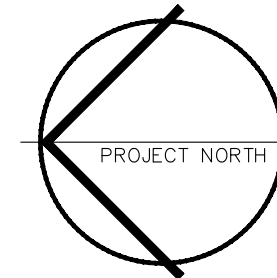  
 PROJECT NORTH  
**PRELIMINARY**

PROJECT TITLE <b>KD BUILDINGS</b> <small>BORASVEEN, ONTARIO</small> <b>RETAIL STORE</b> <b>CONCEPTUAL FLOOR PLAN</b> <small>SHEET TITLE</small>	<b>CHRISTOPHER Z. TWORKOWSKI</b> ARCHITECT 34 BRIDGE STREET, UNIT 3 LAKEFIELD, ONT. K0L 2H0 705-652-1616	PROJECT No. <b>2126</b> SHEET No. <b>A-5</b>	DATE ISSUED DATE DRAWN OCTOBER 13/21 DRAWN BY DRS CHECKED BY C21/SS SCALE 1/4" = 1'-0"	REV. No. 1. DATE DESCRIPTION Issue	<small>         THE GENERAL CONTRACTOR SHALL VERIFY ALL DIMENSIONS AND CONDITIONS AND BE RESPONSIBLE FOR ANY DISCREPANCIES TO BE IDENTIFIED BEFORE CONSTRUCTION. THIS DRAWING SHALL NOT BE USED FOR ANY OTHER PURPOSES UNTIL SIGNED BY THE ARCHITECT.          ARCHITECT'S SIGNATURE       </small>
--	---	---	--	---	---

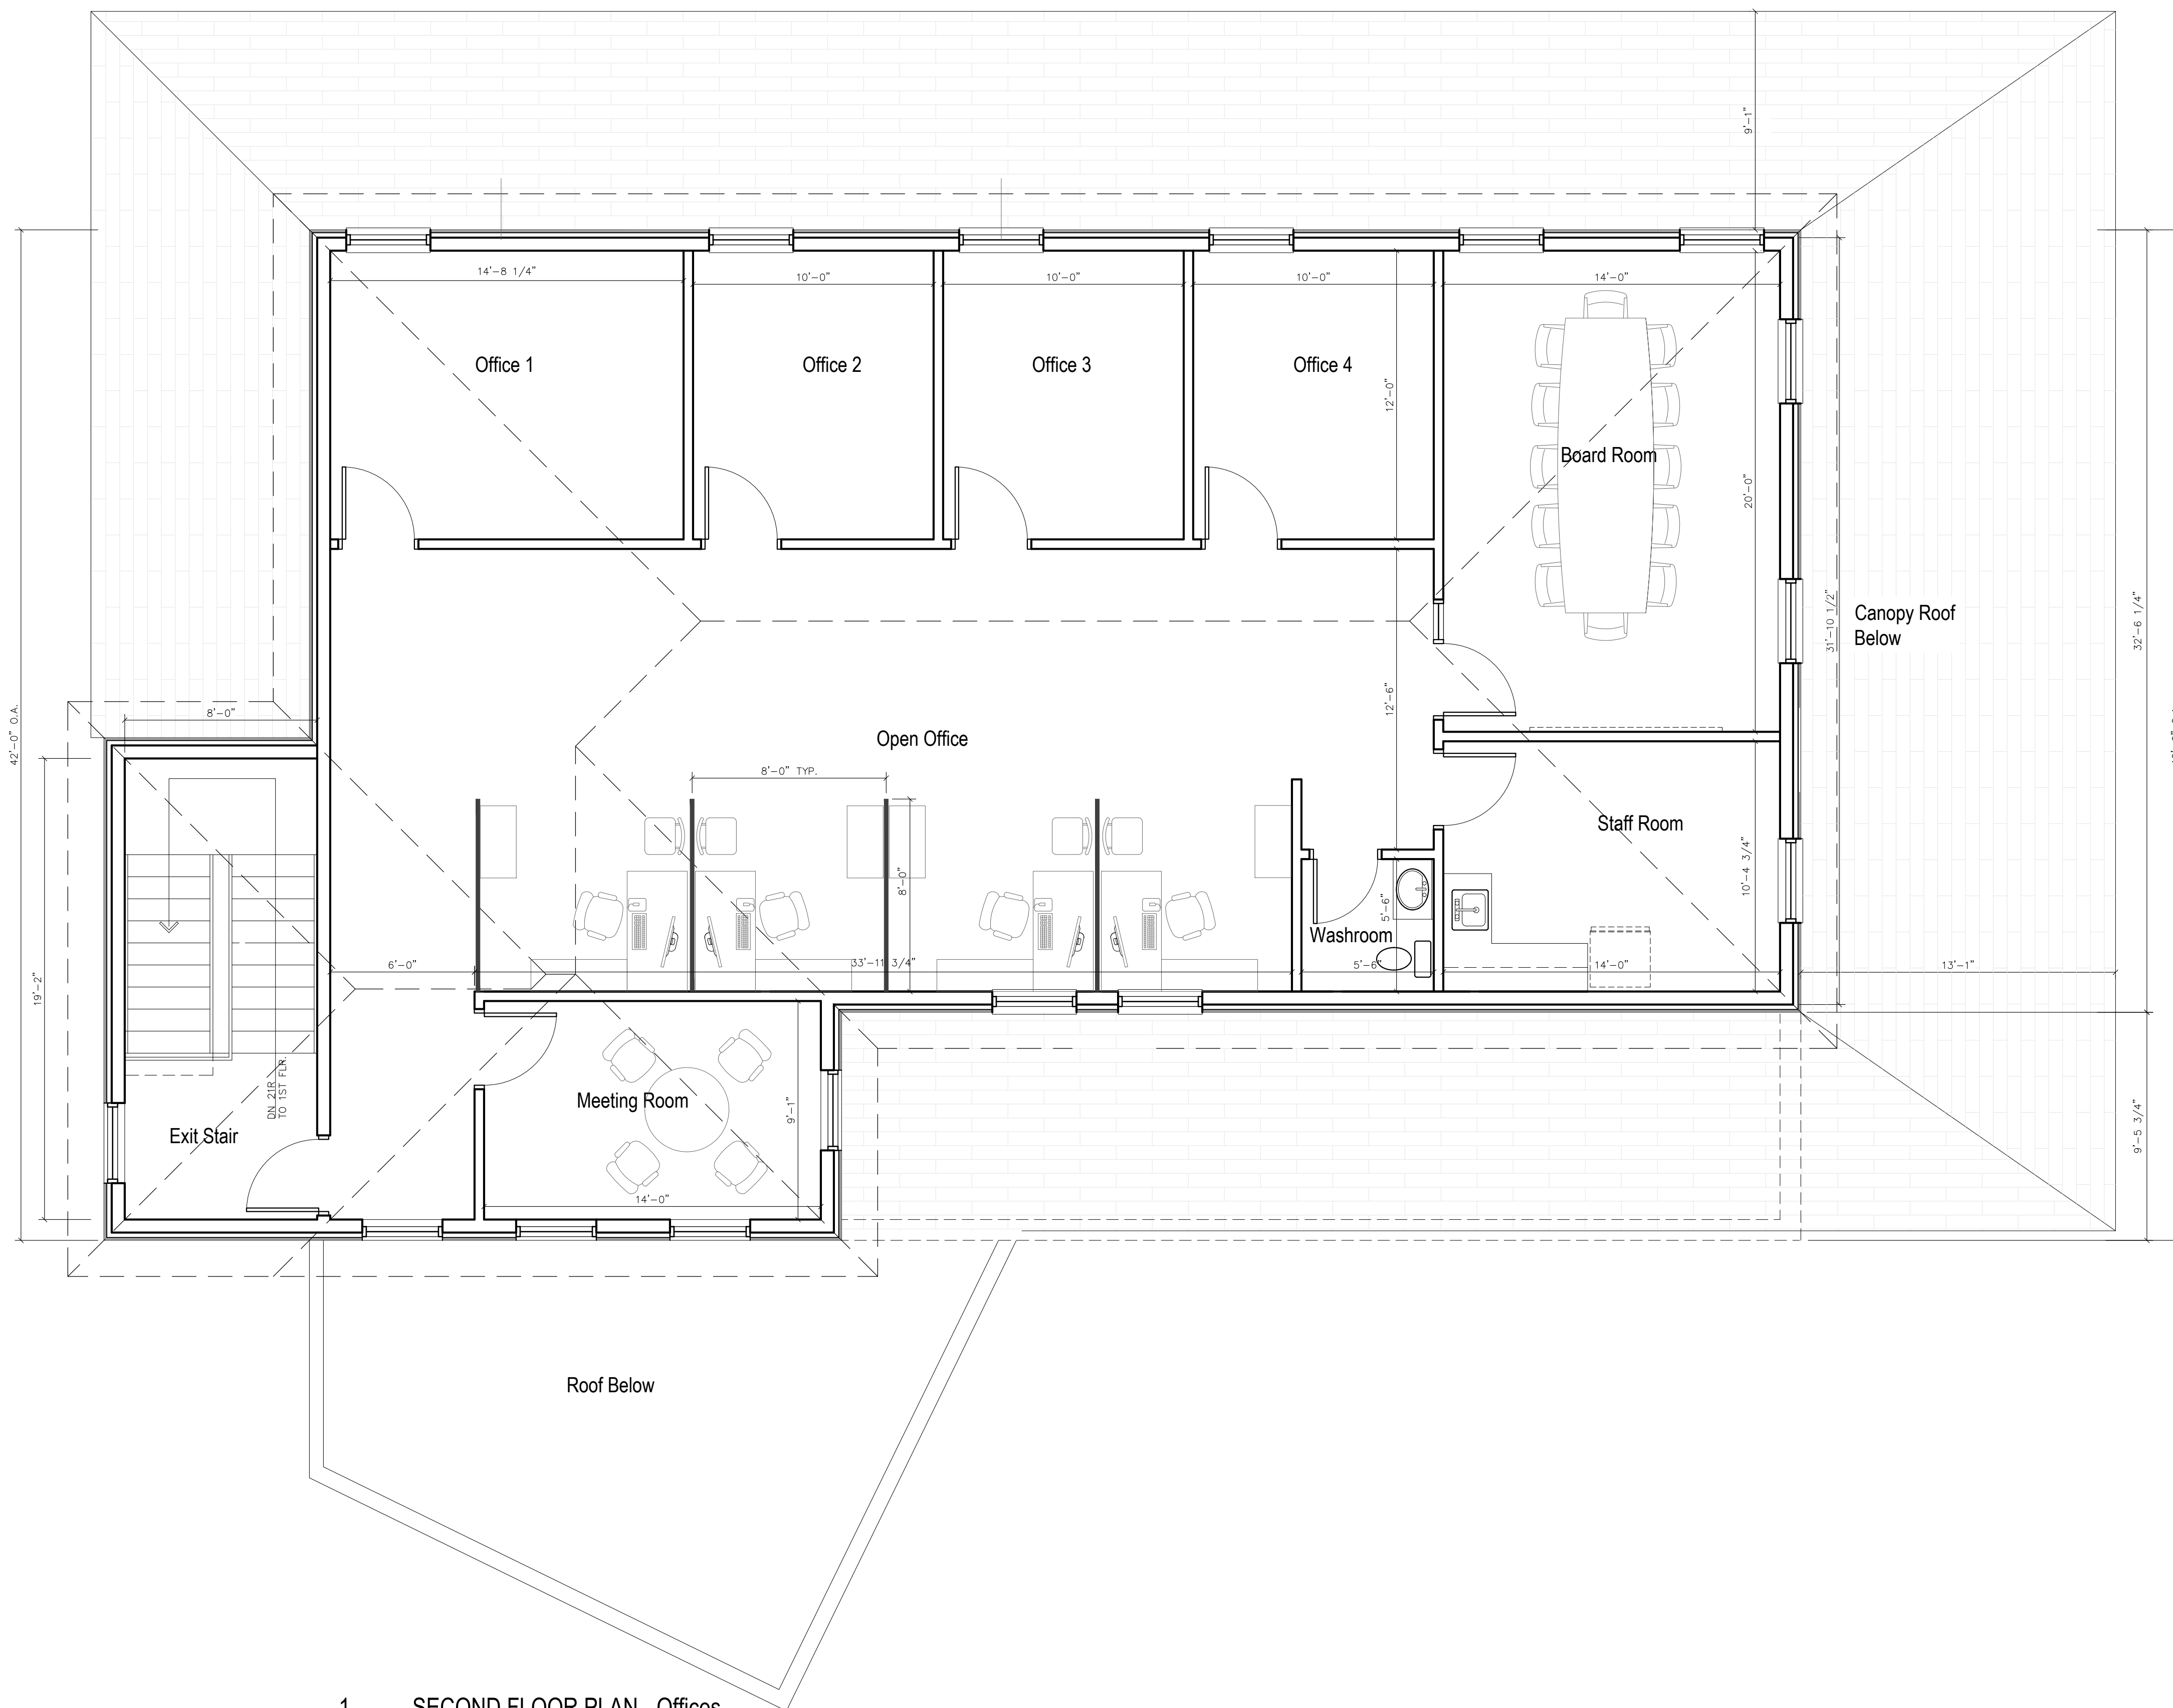

1. SECOND FLOOR PLAN - Offices  
SCALE: 1/4" = 1'-0"

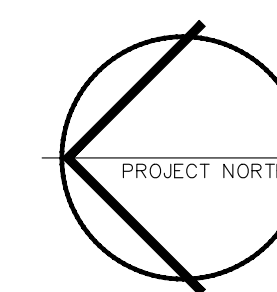

**PRELIMINARY**

REV. No.	DATE	DESCRIPTION
1.	Date	Issue

THE GENERAL CONTRACTOR SHALL BE RESPONSIBLE FOR VERIFYING ALL DIMENSIONS AND CONDITIONS AND FOR OBTAINING ALL NECESSARY PERMITS AND APPROVALS. THE ARCHITECT SHALL NOT BE RESPONSIBLE FOR ANY ERRORS OR OMISSIONS IN THE DRAWINGS OR FOR ANY DAMAGE TO PERSONS OR PROPERTY ARISING FROM THE USE OF THESE DRAWINGS FOR ANY PURPOSES OTHER THAN THOSE INTENDED BY THE ARCHITECT.

ARCHITECT'S SIGNATURE


**CHRISTOPHER Z. TWORKOWSKI**  
ARCHITECT  
34 BRIDGE STREET, UNIT 3  
LAKEFIELD, ONT. K0L 2H0 705-652-1616

PROJECT TITLE  
KD BUILDINGS  
BOBAYDON, ONTARIO  
OFFICES  
CONCEPTUAL FLOOR PLAN  
SHEET TITLE


DATE ISSUED  
DATE DRAWN OCTOBER 13/21  
DRAWN BY DRS  
CHECKED BY C2T/SS  
SCALE 1/4" = 1'-0"

PROJECT No. 2126


SHEET No.  
DET. NO. SHEET NO. A-6

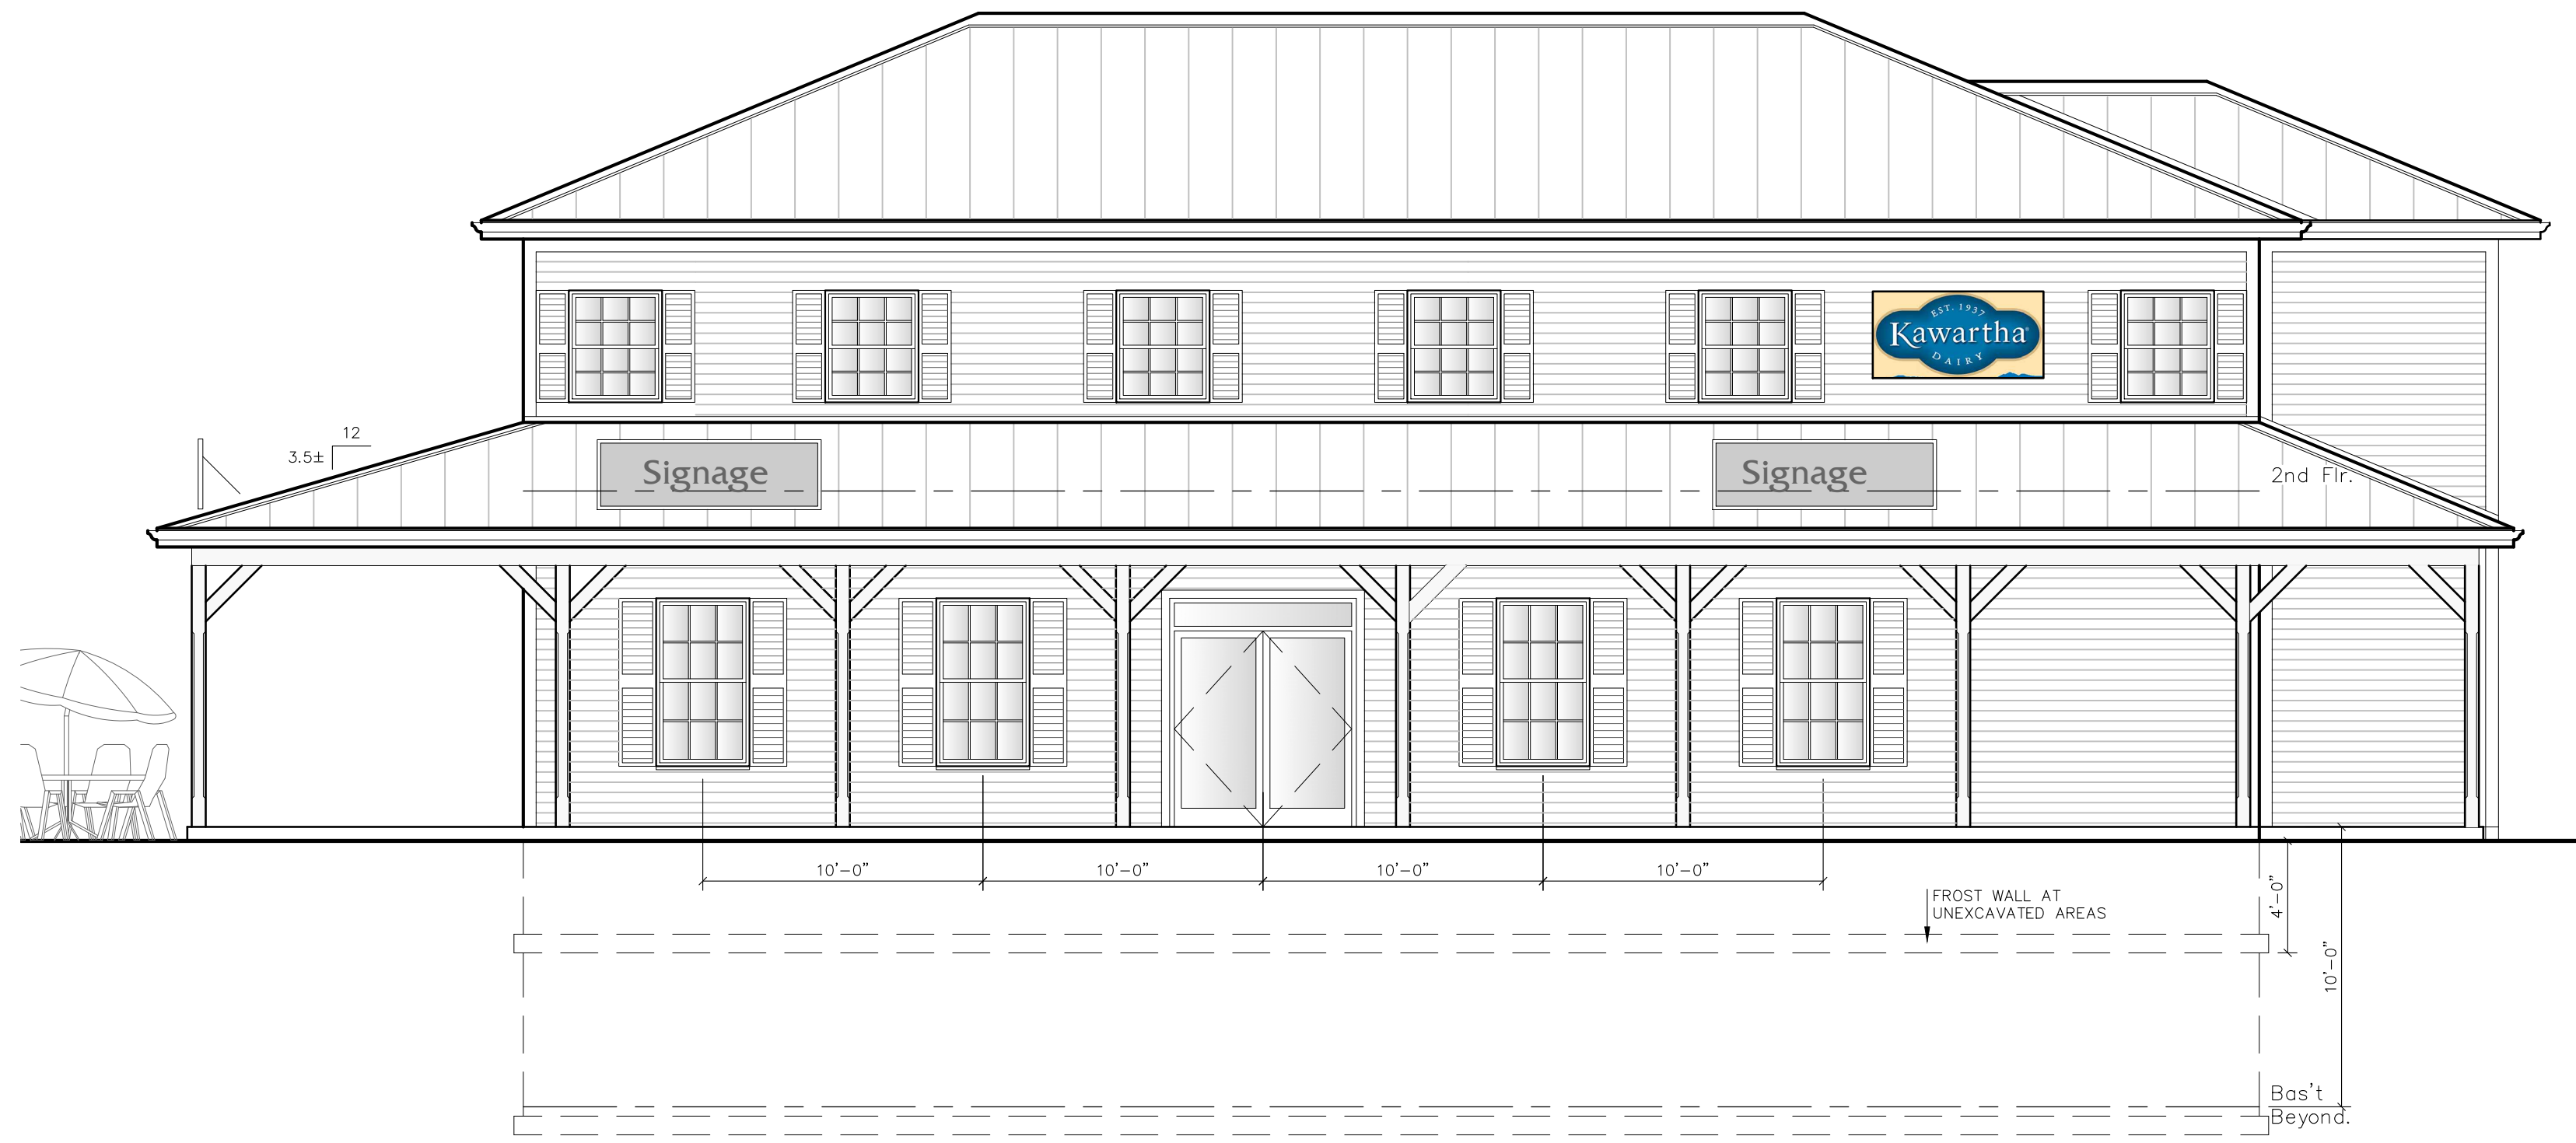


3. WEST ELEVATION - Retail/Office Building  
SCALE: 3/16" = 1'-0"

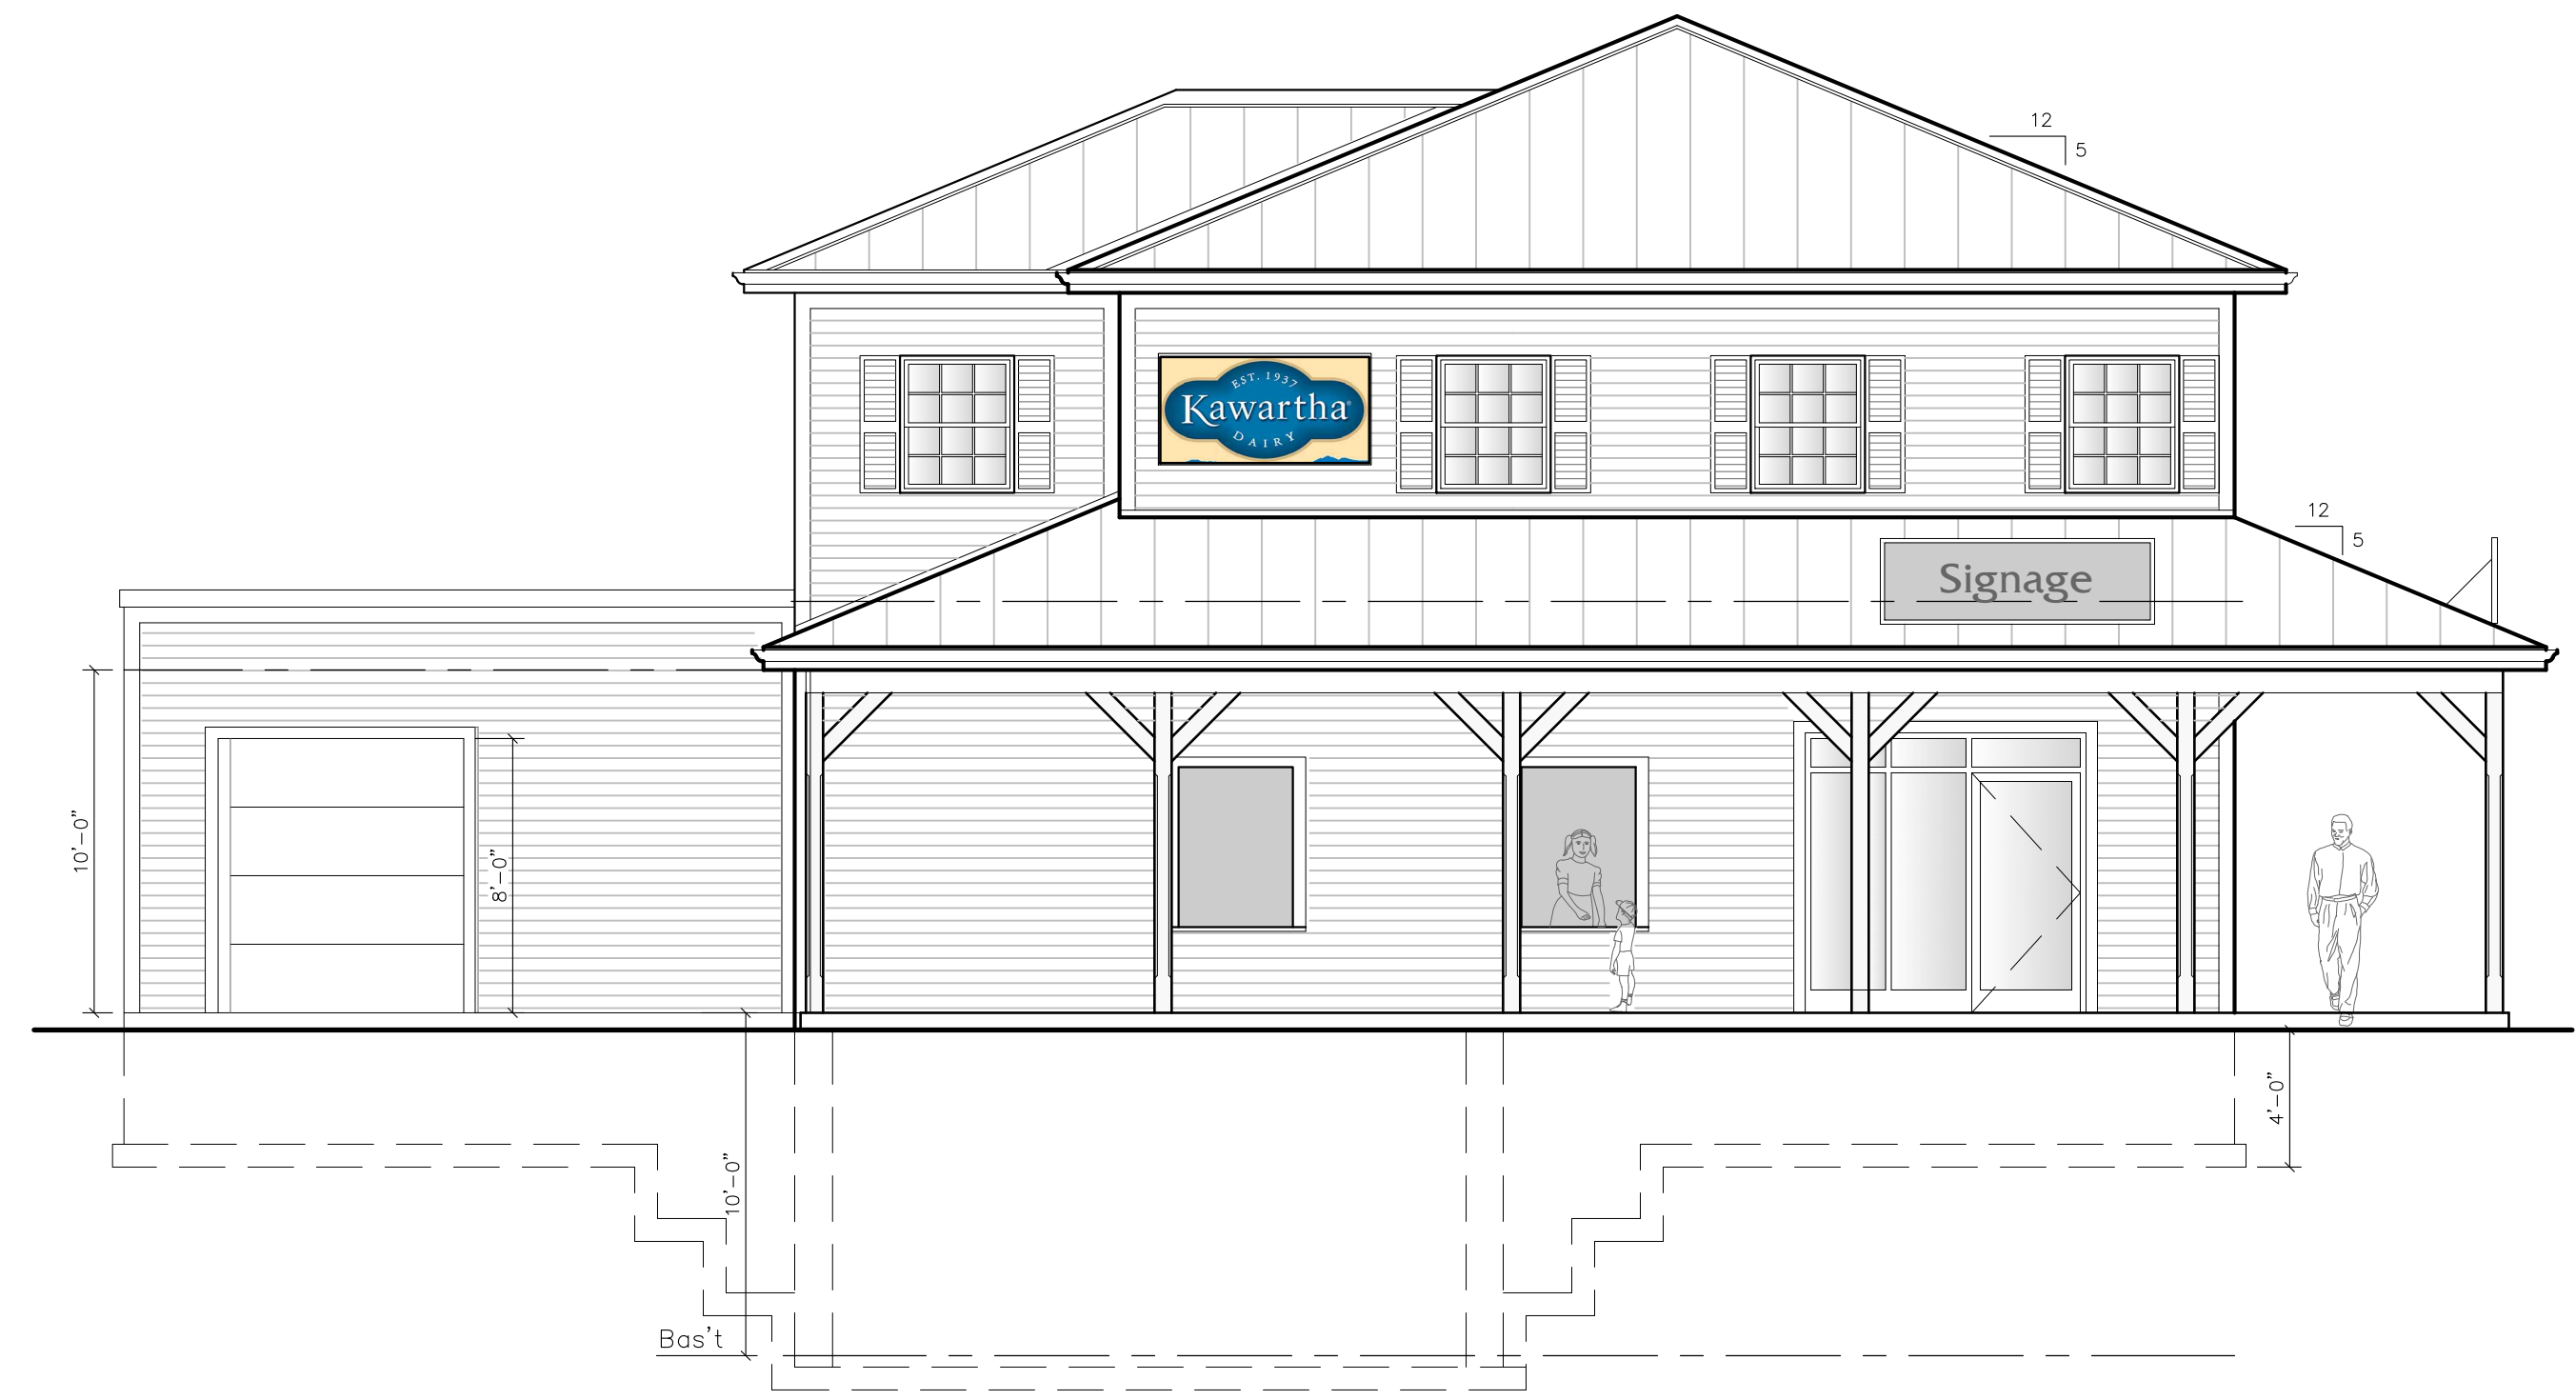

4. SOUTH ELEVATION - Retail/Office Building  
SCALE: 3/16" = 1'-0"

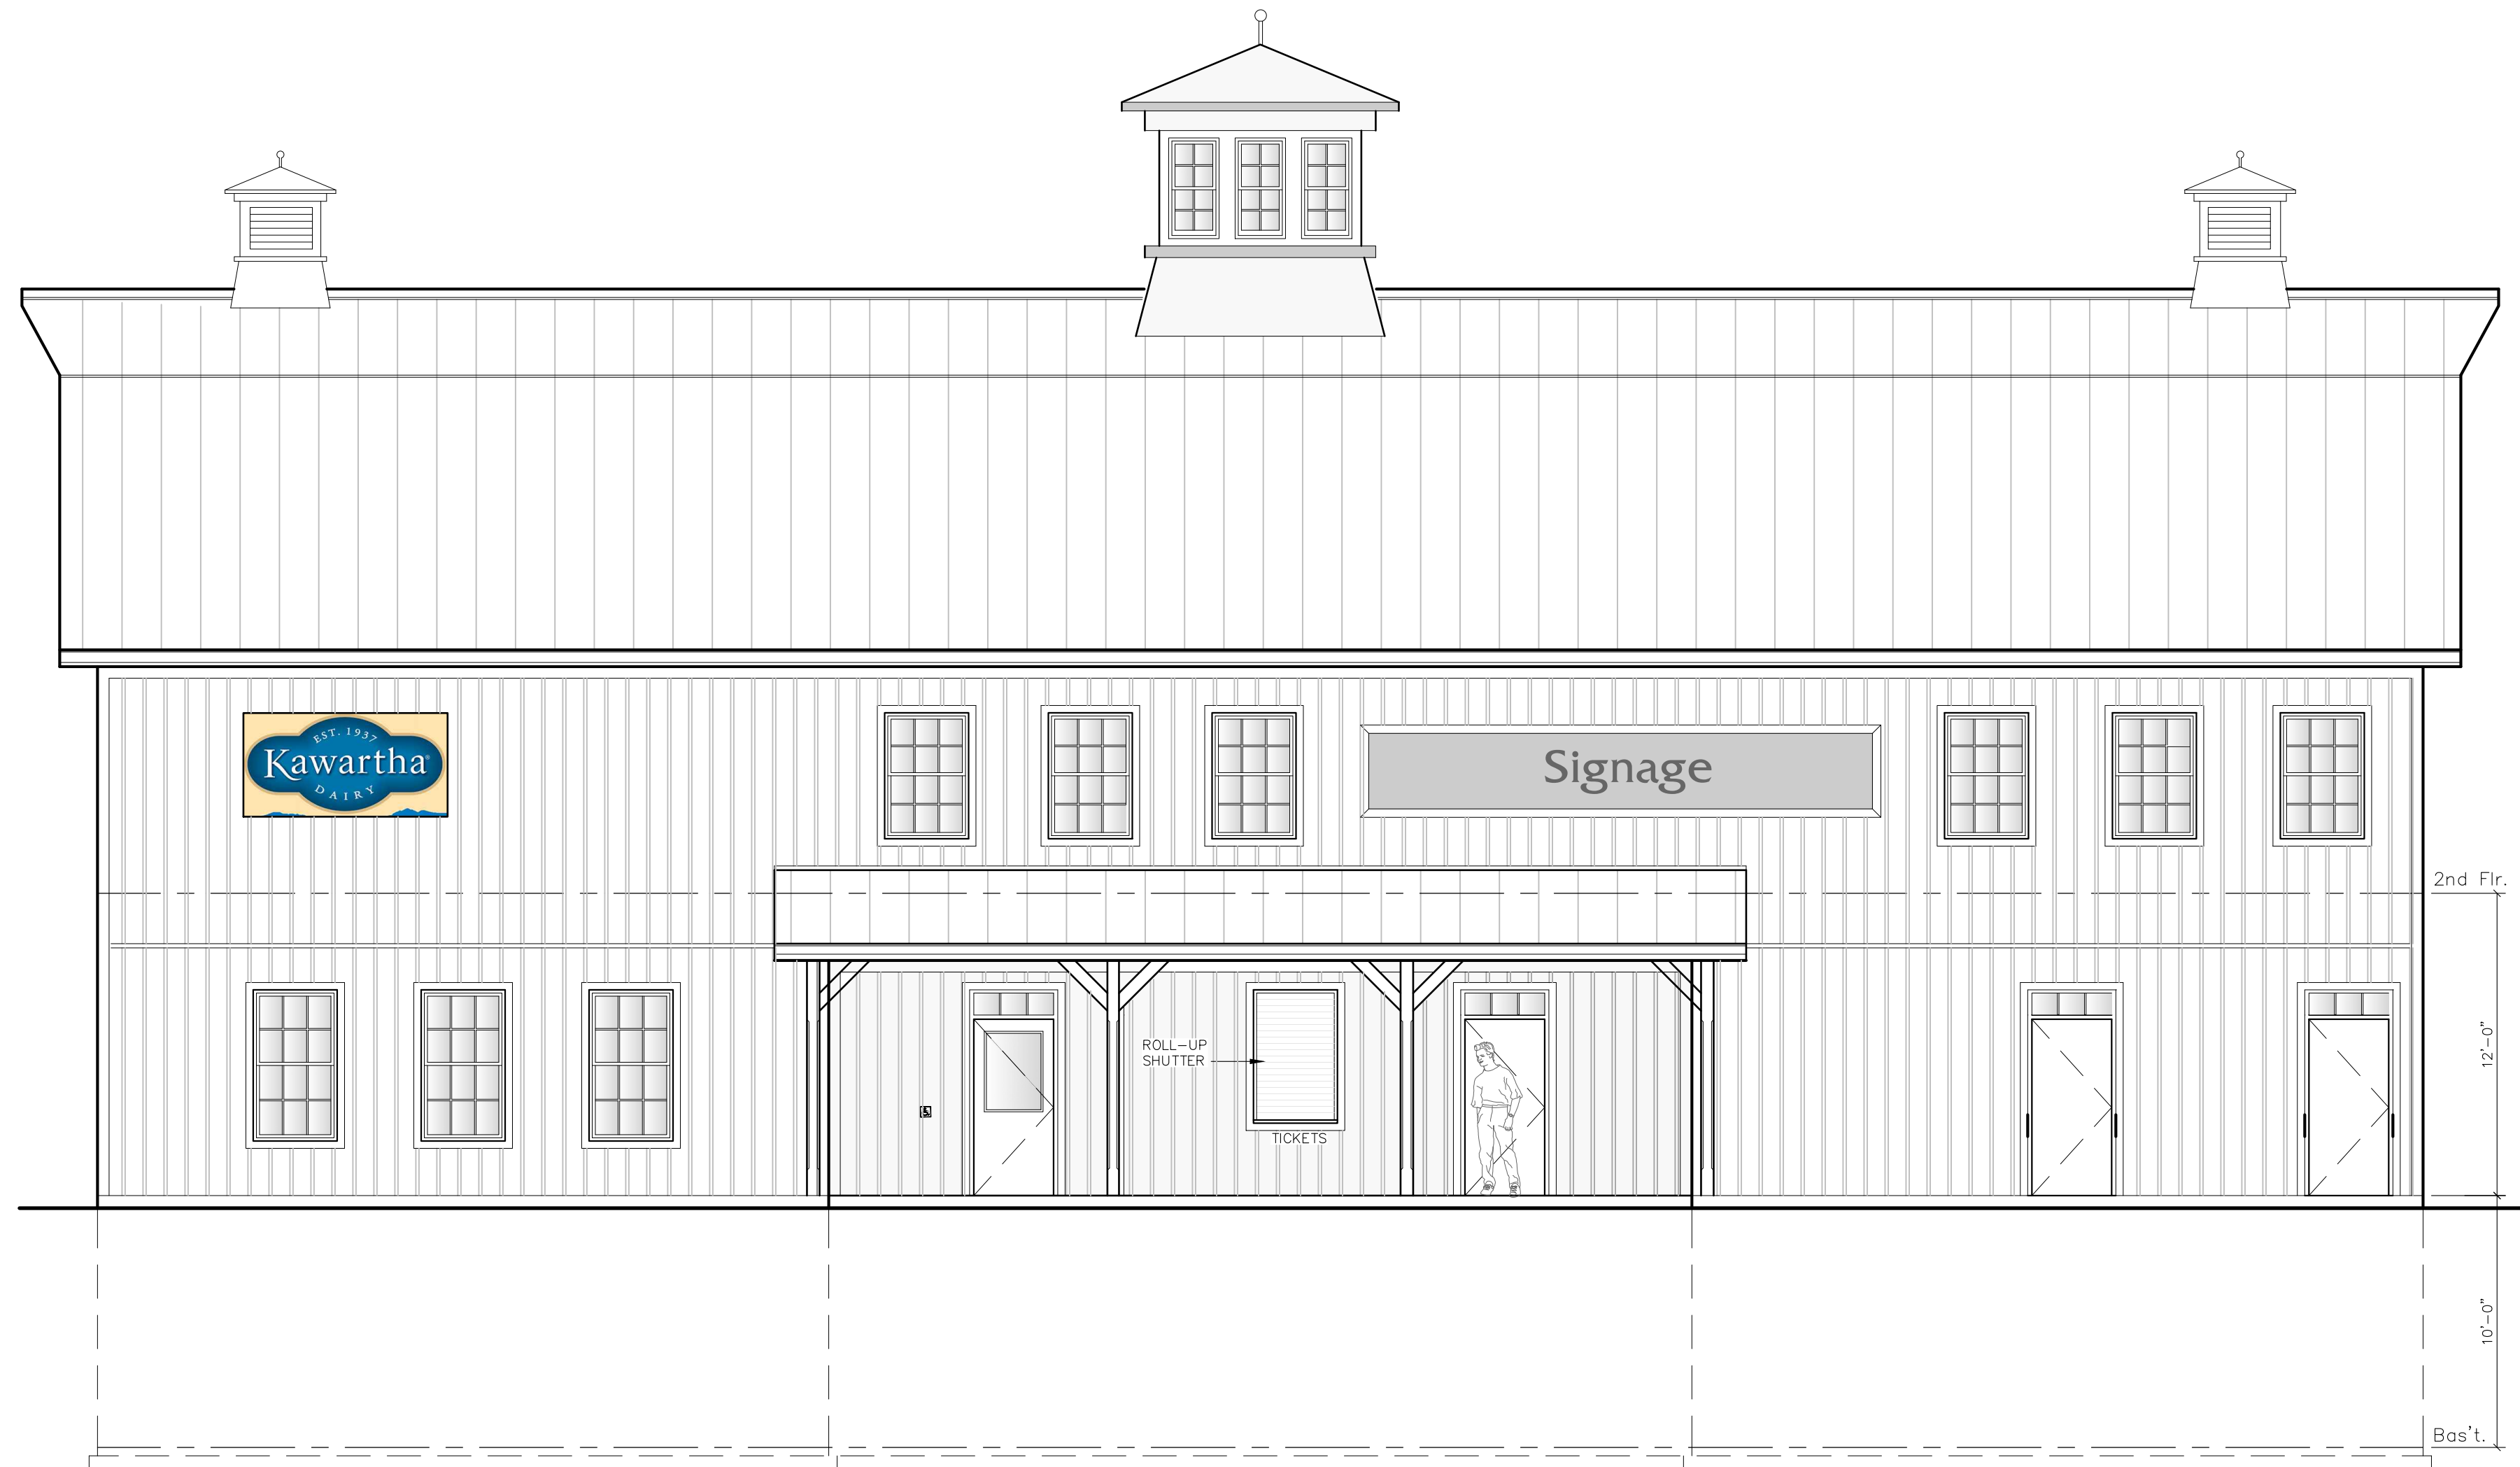

1. FRONT ELEVATION - Museum Building  
SCALE: 3/16" = 1'-0"

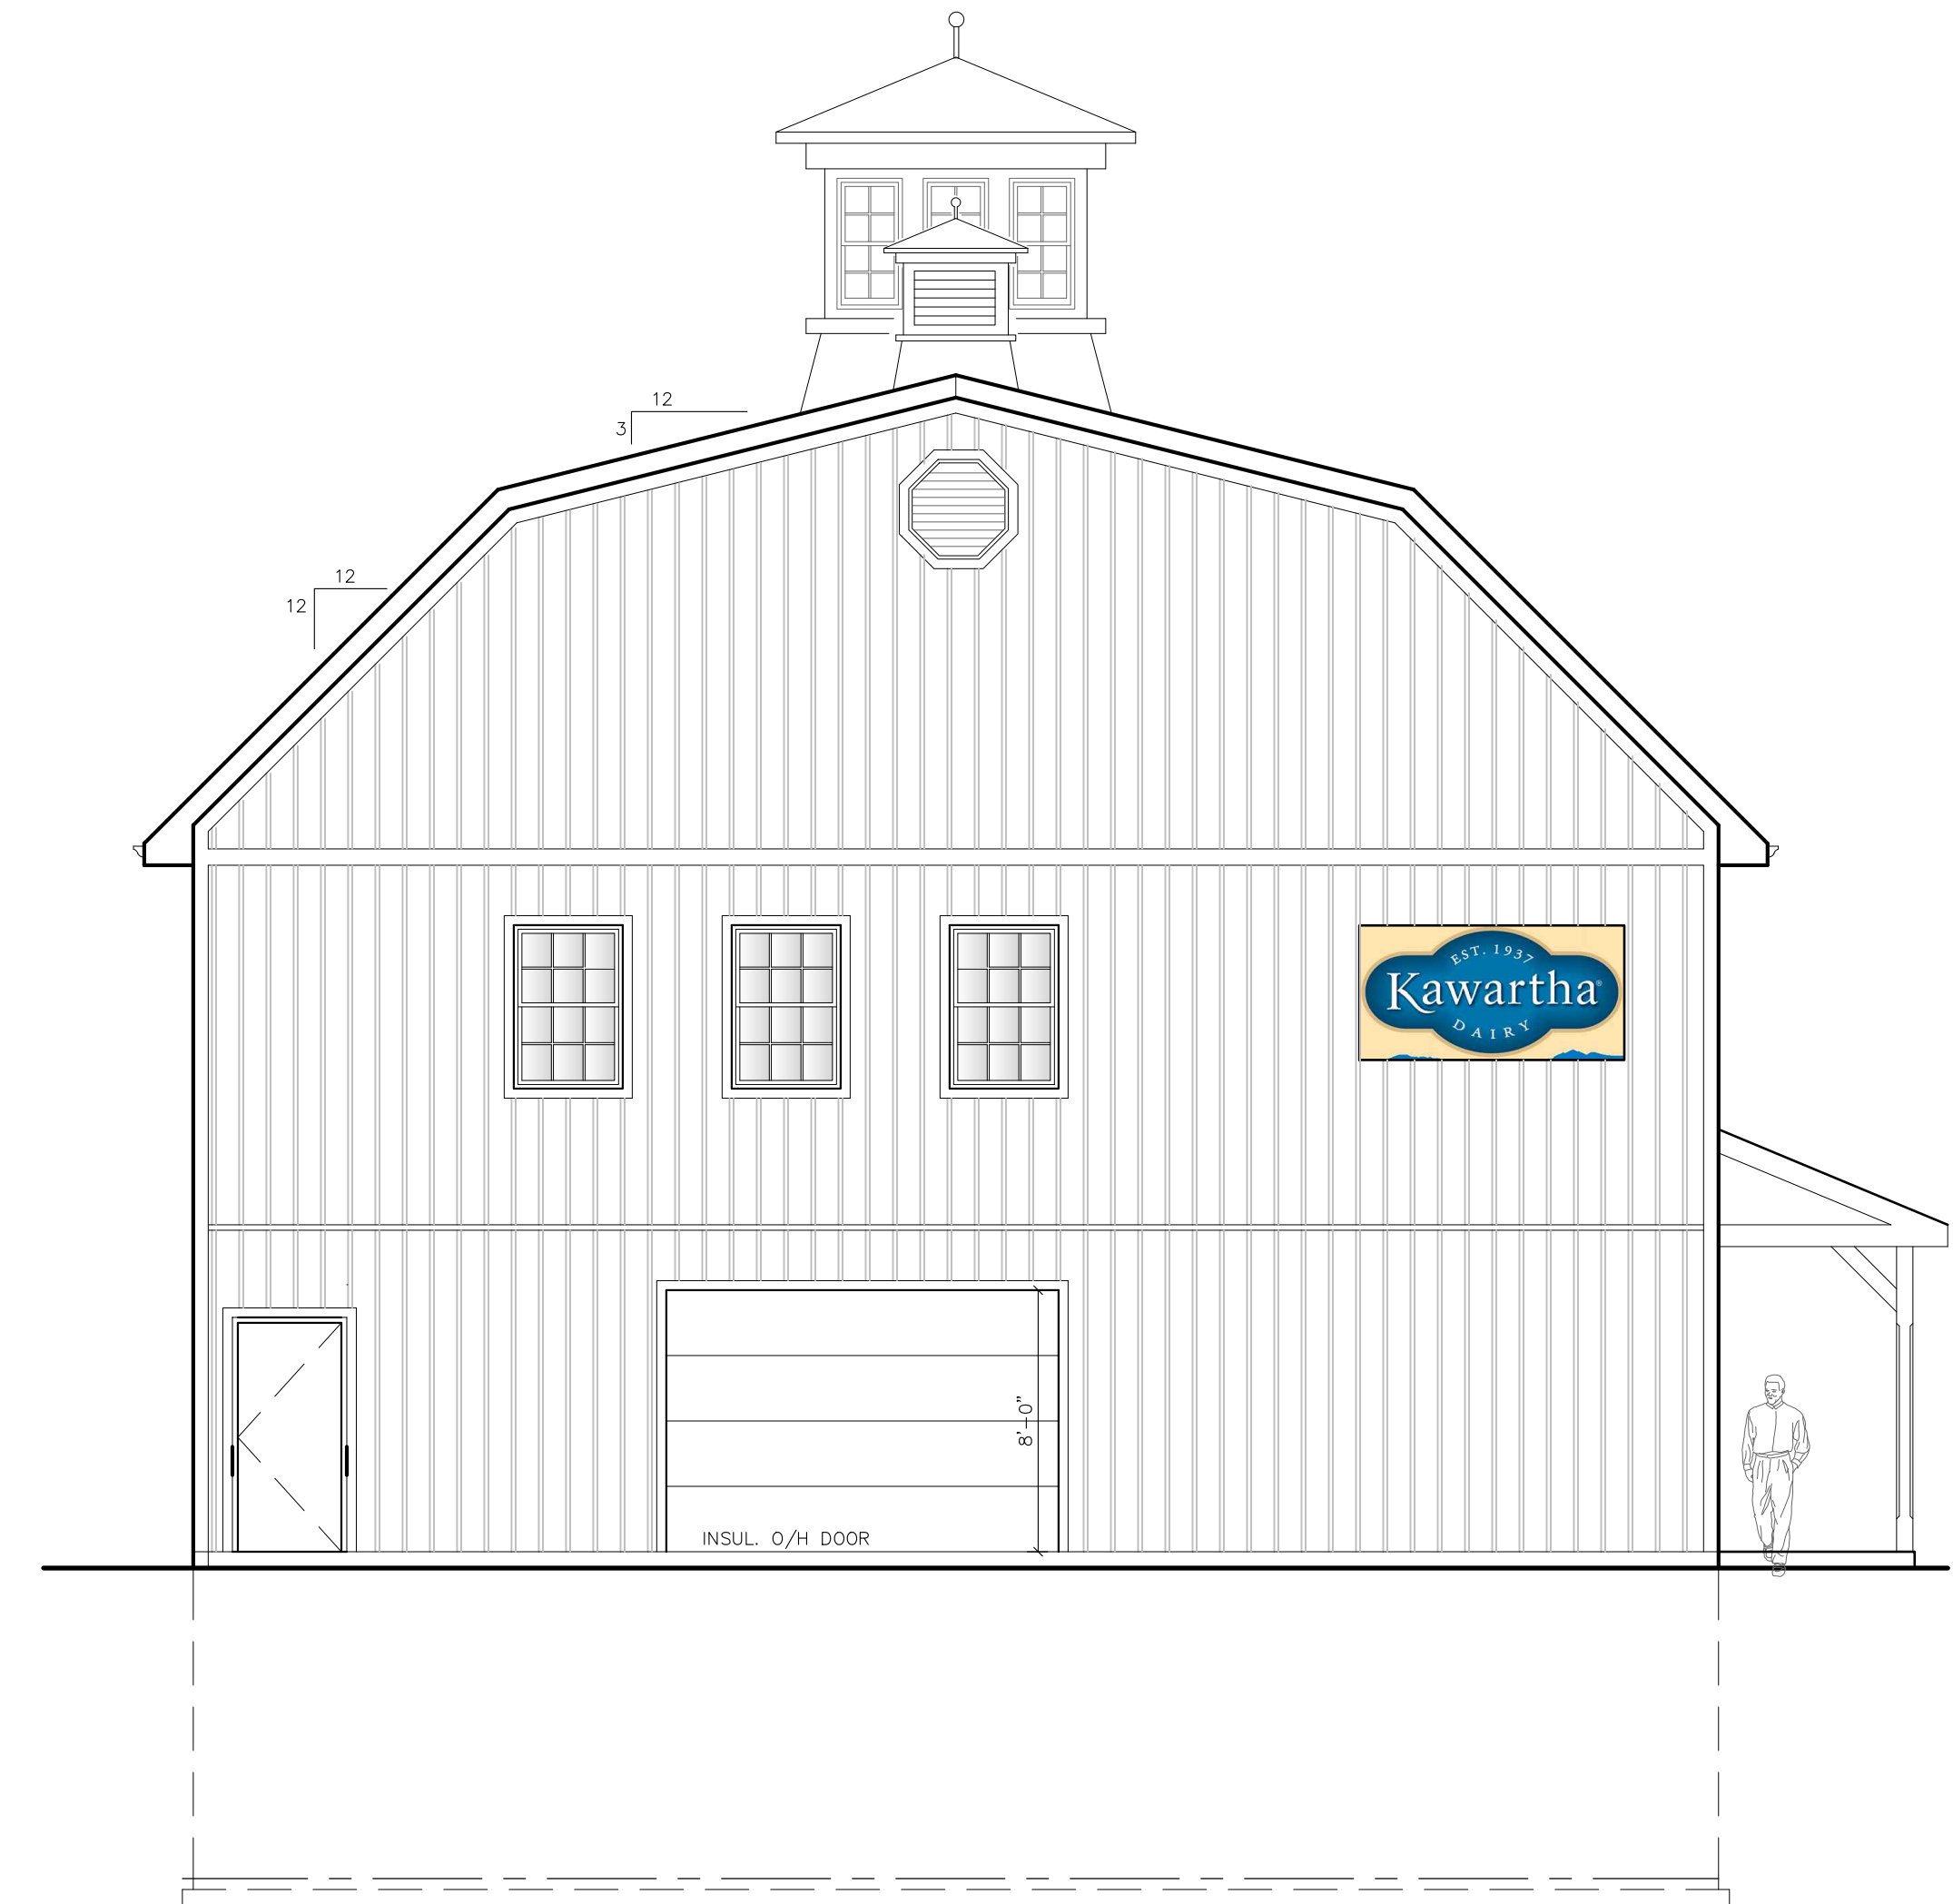

2. SIDE ELEVATION - Museum Building  
SCALE: 3/16" = 1'-0"

**PRELIMINARY**

REV. NO.	DATE	DESCRIPTION
1.	Date	Issue

THE GENERAL CONTRACTOR SHALL VERIFY ALL DIMENSIONS AND CONDITIONS AND BE RESPONSIBLE FOR ANY OMISSIONS AND ERRORS. THIS DRAWING SHALL NOT BE USED FOR CONSTRUCTION PURPOSES UNTIL SIGNED BY THE ARCHITECT.

ARCHITECT'S SIGNATURE

**CHRISTOPHER Z. TWORKOWSKI**  
ARCHITECT  
34 BRIDGE STREET, UNIT 3  
LAKEFIELD, ONT. K0L 2H0 705-652-1646

PROJECT TITLE  
KD BUILDINGS  
BOBAYEVON, ONTARIO  
CONCEPTUAL ELEVATIONS  
SHEET TITLE

DATE ISSUED	OCTOBER 13/21
DATE DRAWN	DRS
CHECKED BY	C2T/SS
SCALE	1/4" = 1'-0"

PROJECT No. 2126

SHEET No.  
A-7