

to

REPORT PLAN2020-050

FILE NO: D06-2020-016

RECEIVED
JUN 05 2020
City of Kawartha Lakes
Development Services
Planning Division

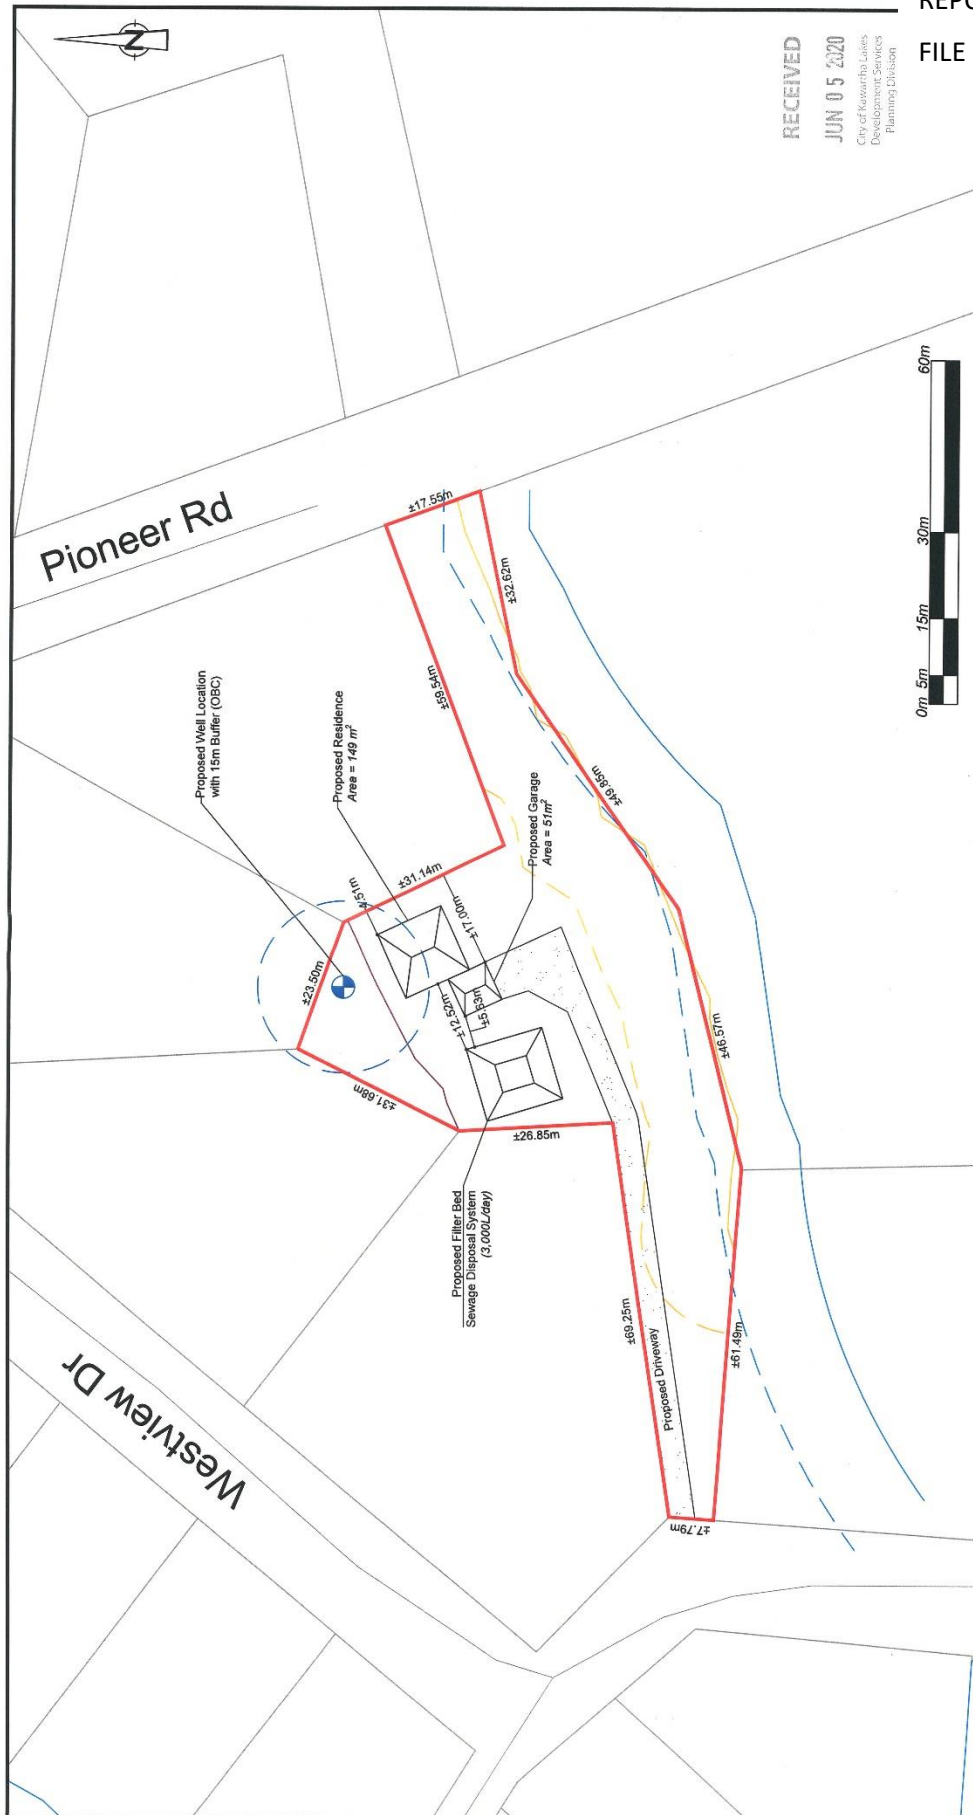


Figure 2 - Site Plan
Westview Drive

Block C, Registered Plan No. 507 (Westview Drive)
Part of Lot 18, Concession 8, former Township of Emily, City of
Kawartha Lakes

PROJECT NO: 19-1930
DATE: June 01, 2020
HORIZ. SCALE: 1:750

