


1 EAST ELEVATION - DEMOLITION
SCALE: 1/4" = 1'-0"

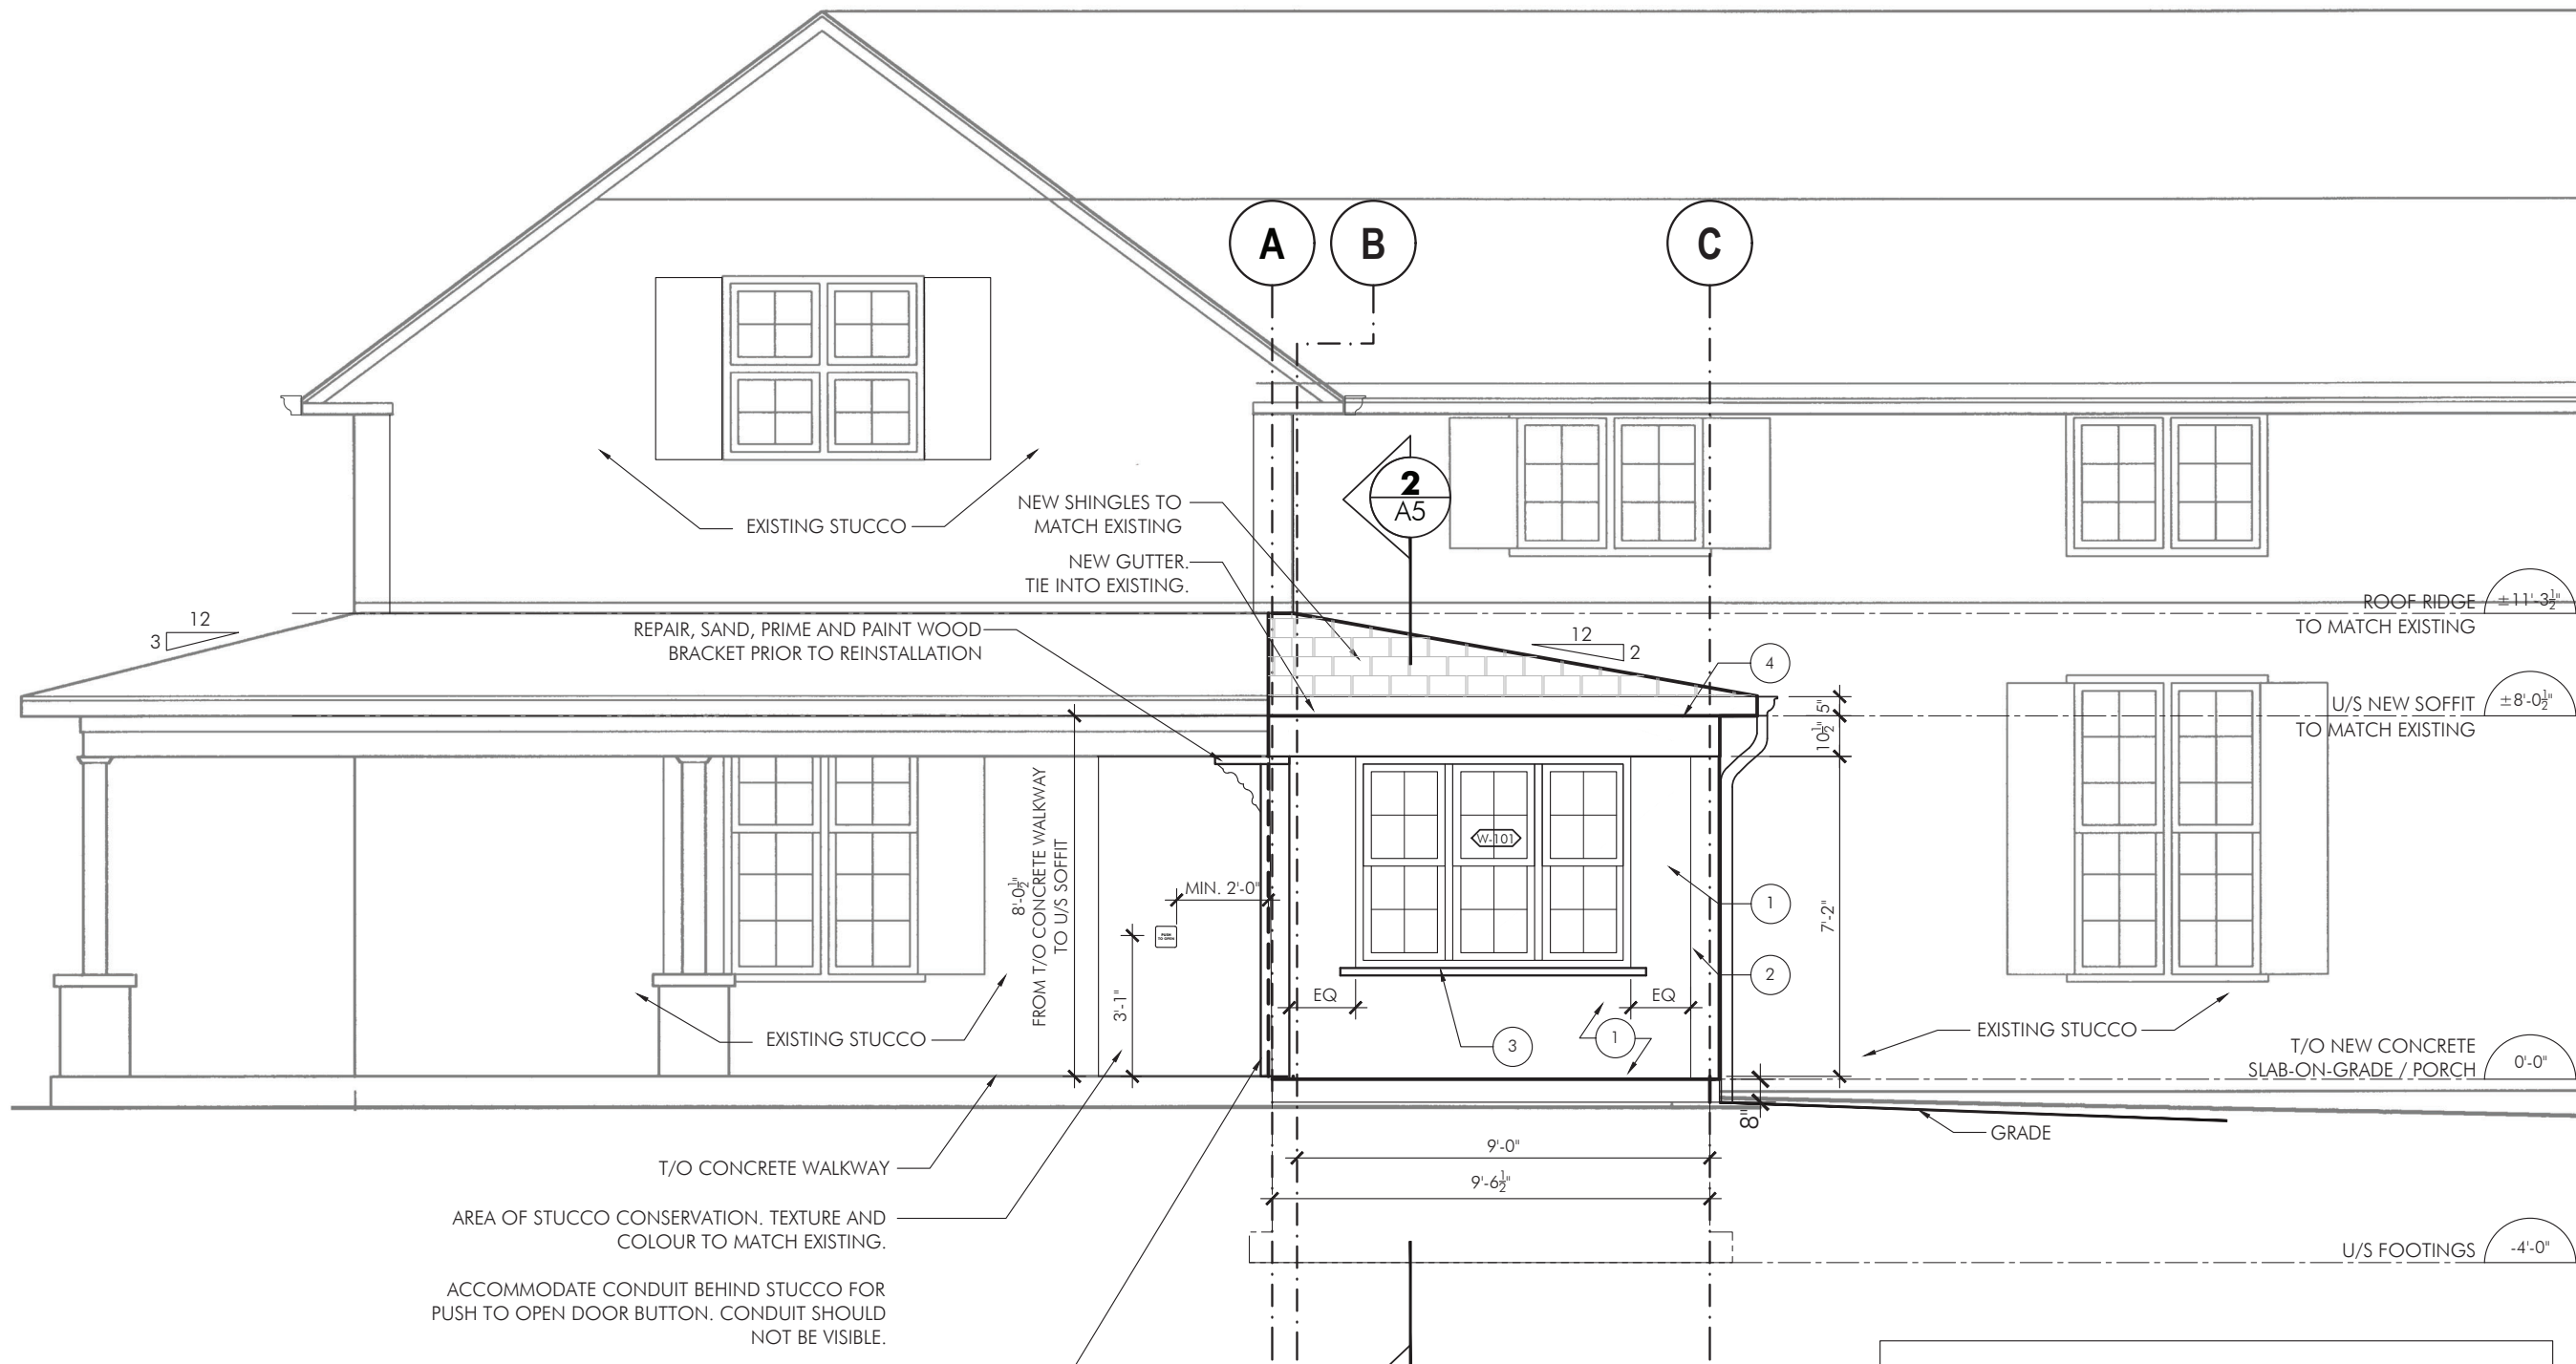

2 EAST ELEVATION - PROPOSED
SCALE: 1/4" = 1'-0"


NAME	ROOM NAME / ROOM NUMBER
CONCRETE	CONCRETE
EXISTING AREA NOT IMPACTED / NOT IN SCOPE	EXISTING AREA NOT IMPACTED / NOT IN SCOPE
EXISTING WALLS - WALL ASSEMBLY TYPE NOT CONFIRMED	EXISTING WALLS - WALL ASSEMBLY TYPE NOT CONFIRMED
NEW STUD WALL TO SUIT, TYP. WALL TYPE 1	NEW STUD WALL TO SUIT, TYP. WALL TYPE 1
WALLS TO BE DEMOLISHED	WALLS TO BE DEMOLISHED
DOOR TO BE REMOVED	NEW DOOR / DOOR NUMBER
DETAIL REFERENCE NUMBER	ELEVATION REFERENCE NUMBER
SECTION REFERENCE NUMBER	INTERIOR ELEVATION REFERENCE NUMBER
WINDOW TAG	WALL TYPE
CLEAR INSIDE DIMENSION	
CENTER LINE	
DUPLEX OUTLET (SINGLE) - REFER TO ELECTRICAL	
SWITCH	TRACK LIGHT
PULL STATION	SWITCH
SECURITY PANEL AND KEY PAD	
CEILING LIGHT	
POWER DOOR OPERATOR - REFER TO ELECTRICAL	
NEW THRESHOLD	
PAINT FINISH	
NEW	RVL RAIN WATER LEADER
EXISTING	
RELOCATED	
DEMOLISH	

5 LEGEND
SCALE: NTS


DRAWINGS ARE NOT TO BE SCALED.
CONTRACTOR TO CHECK AND VERIFY ALL DIMENSIONS AND CONDITIONS ON THE JOB AND REPORT ANY DISCREPANCIES TO THE ARCHITECT BEFORE PROCEEDING WITH THE WORK.
©ALL RIGHTS RESERVED. THE USE OF ANY PART OF THIS DRAWING REPRODUCED, TRANSMITTED IN ANY FORM OR BY ANY MEANS OR STORED IN A RETRIEVAL SYSTEM WITHOUT THE PRIOR CONSENT OF THE ARCHITECT IS AN INFRINGEMENT OF THE COPYRIGHT LAW.
THESE DRAWINGS ARE NOT TO BE USED FOR CONSTRUCTION UNLESS SIGNED HERE BY THE ARCHITECT.

EXTERIOR FINISHES LEGEND:

1	STUCCO, COLOUR TO MATCH EXISTING EXTERIOR STUCCO
2	6" CORNER TRIM, COLOUR AND FINISH TO MATCH EXISTING STUCCO (P4)
3	CONTINUOUS SILL, COLOUR (P4)
4	CONTINUOUS TRIM TO MATCH PORCH ROOF (P4)

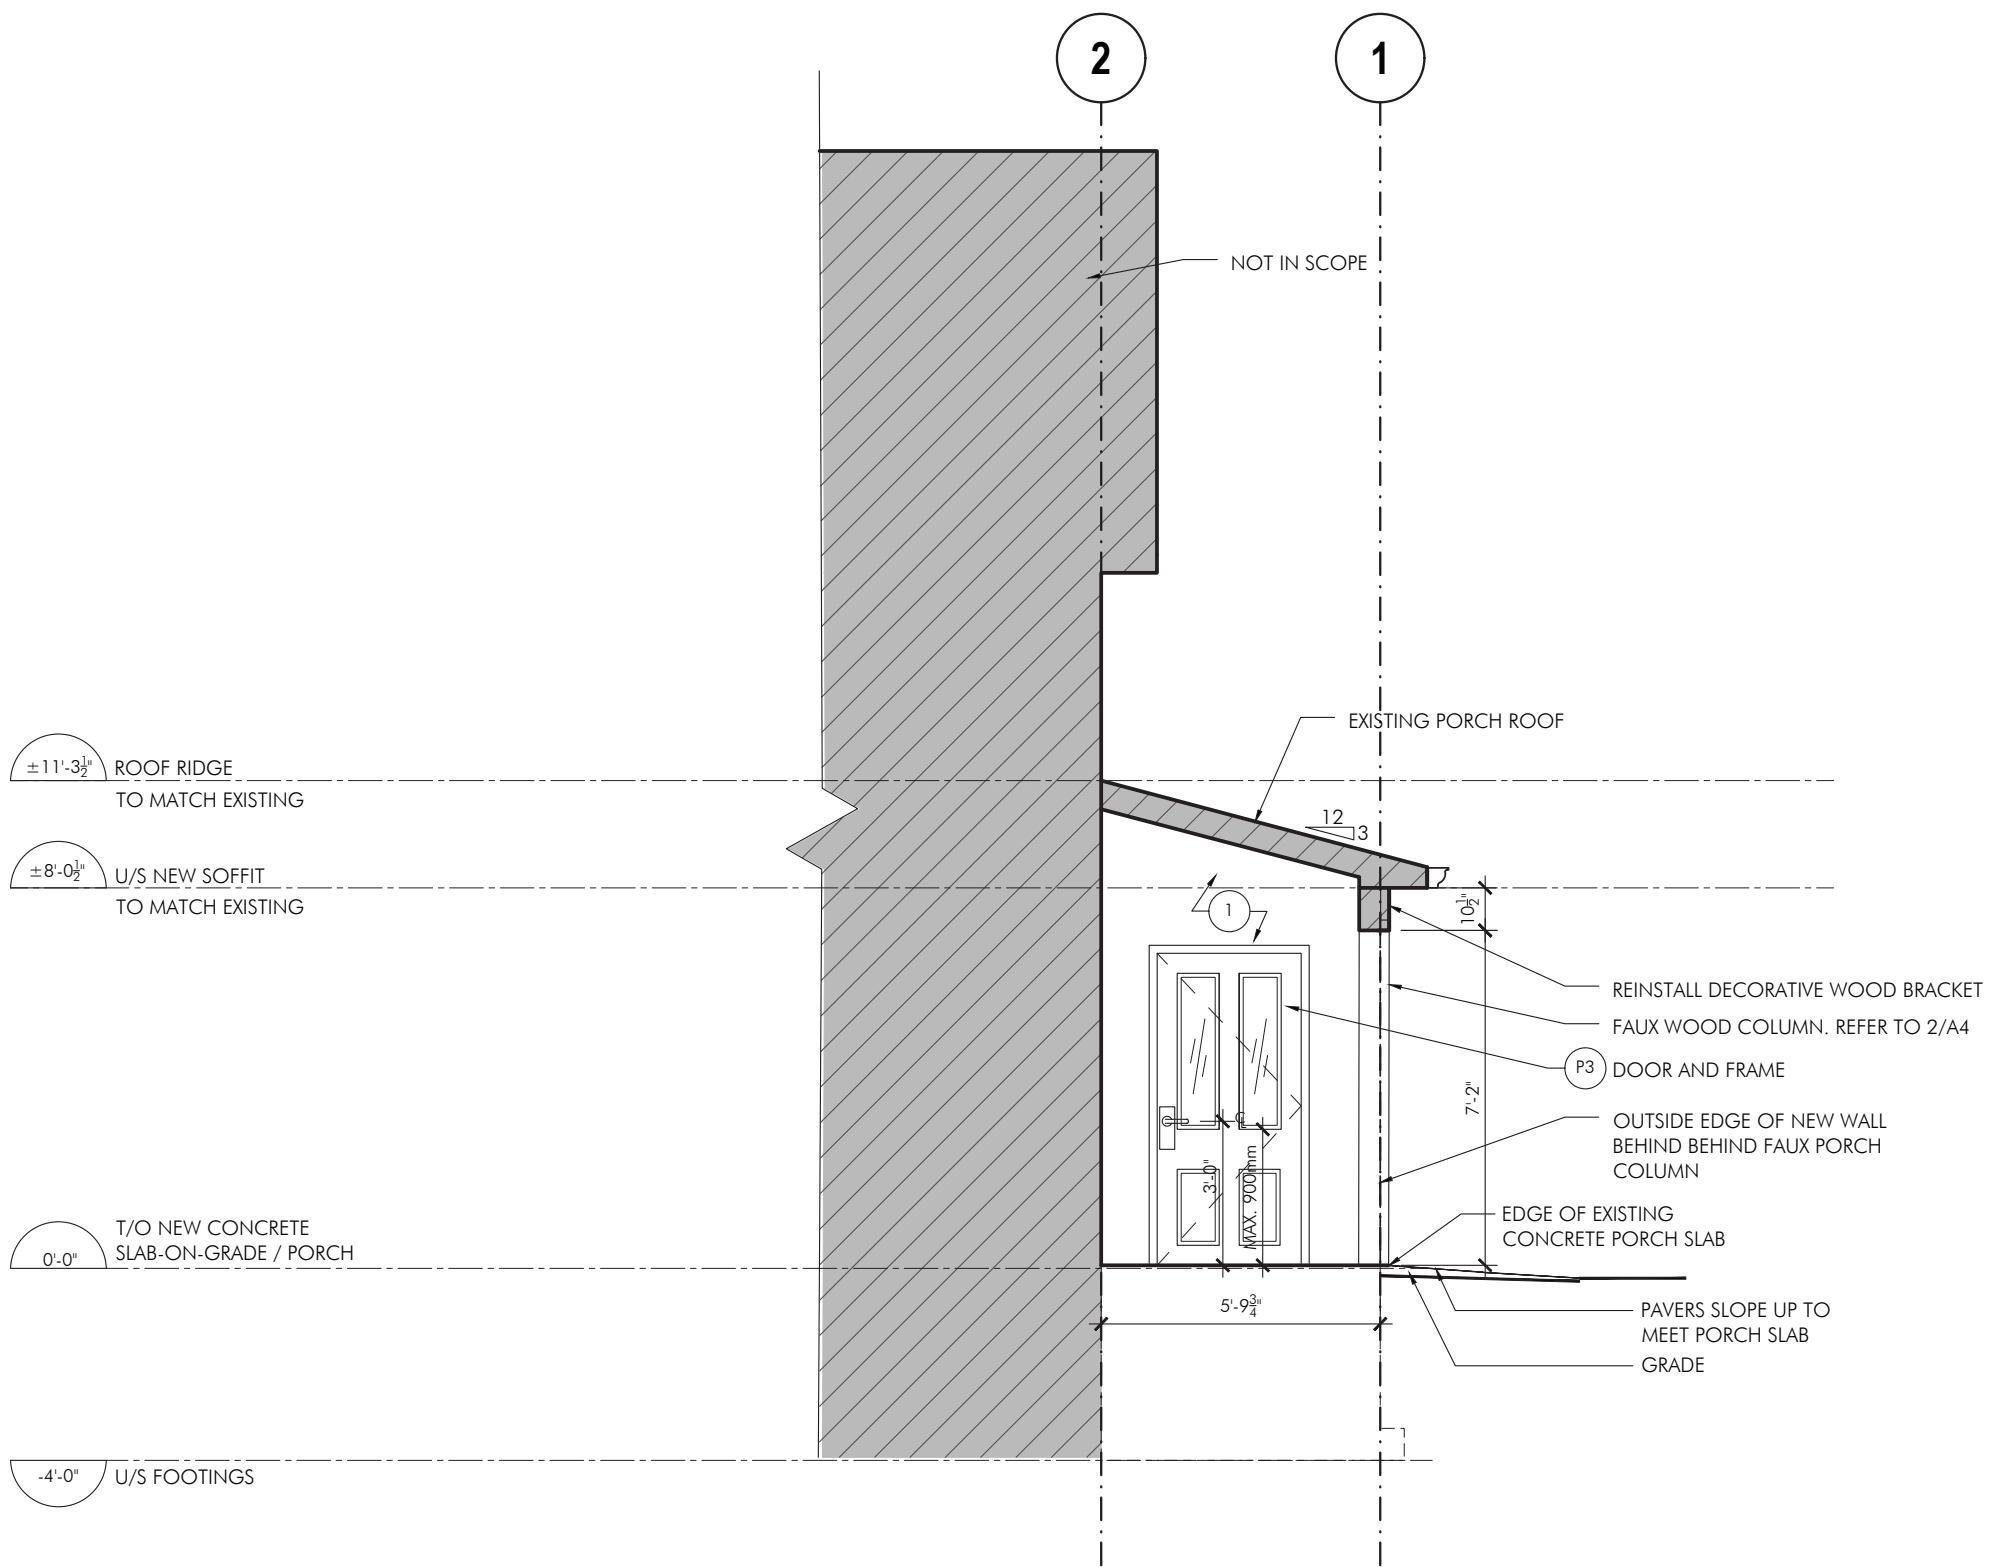

3 SOUTH ELEVATION/SECTION (FRONT ENTRANCE) - PROPOSED
SCALE: 1/4" = 1'-0"

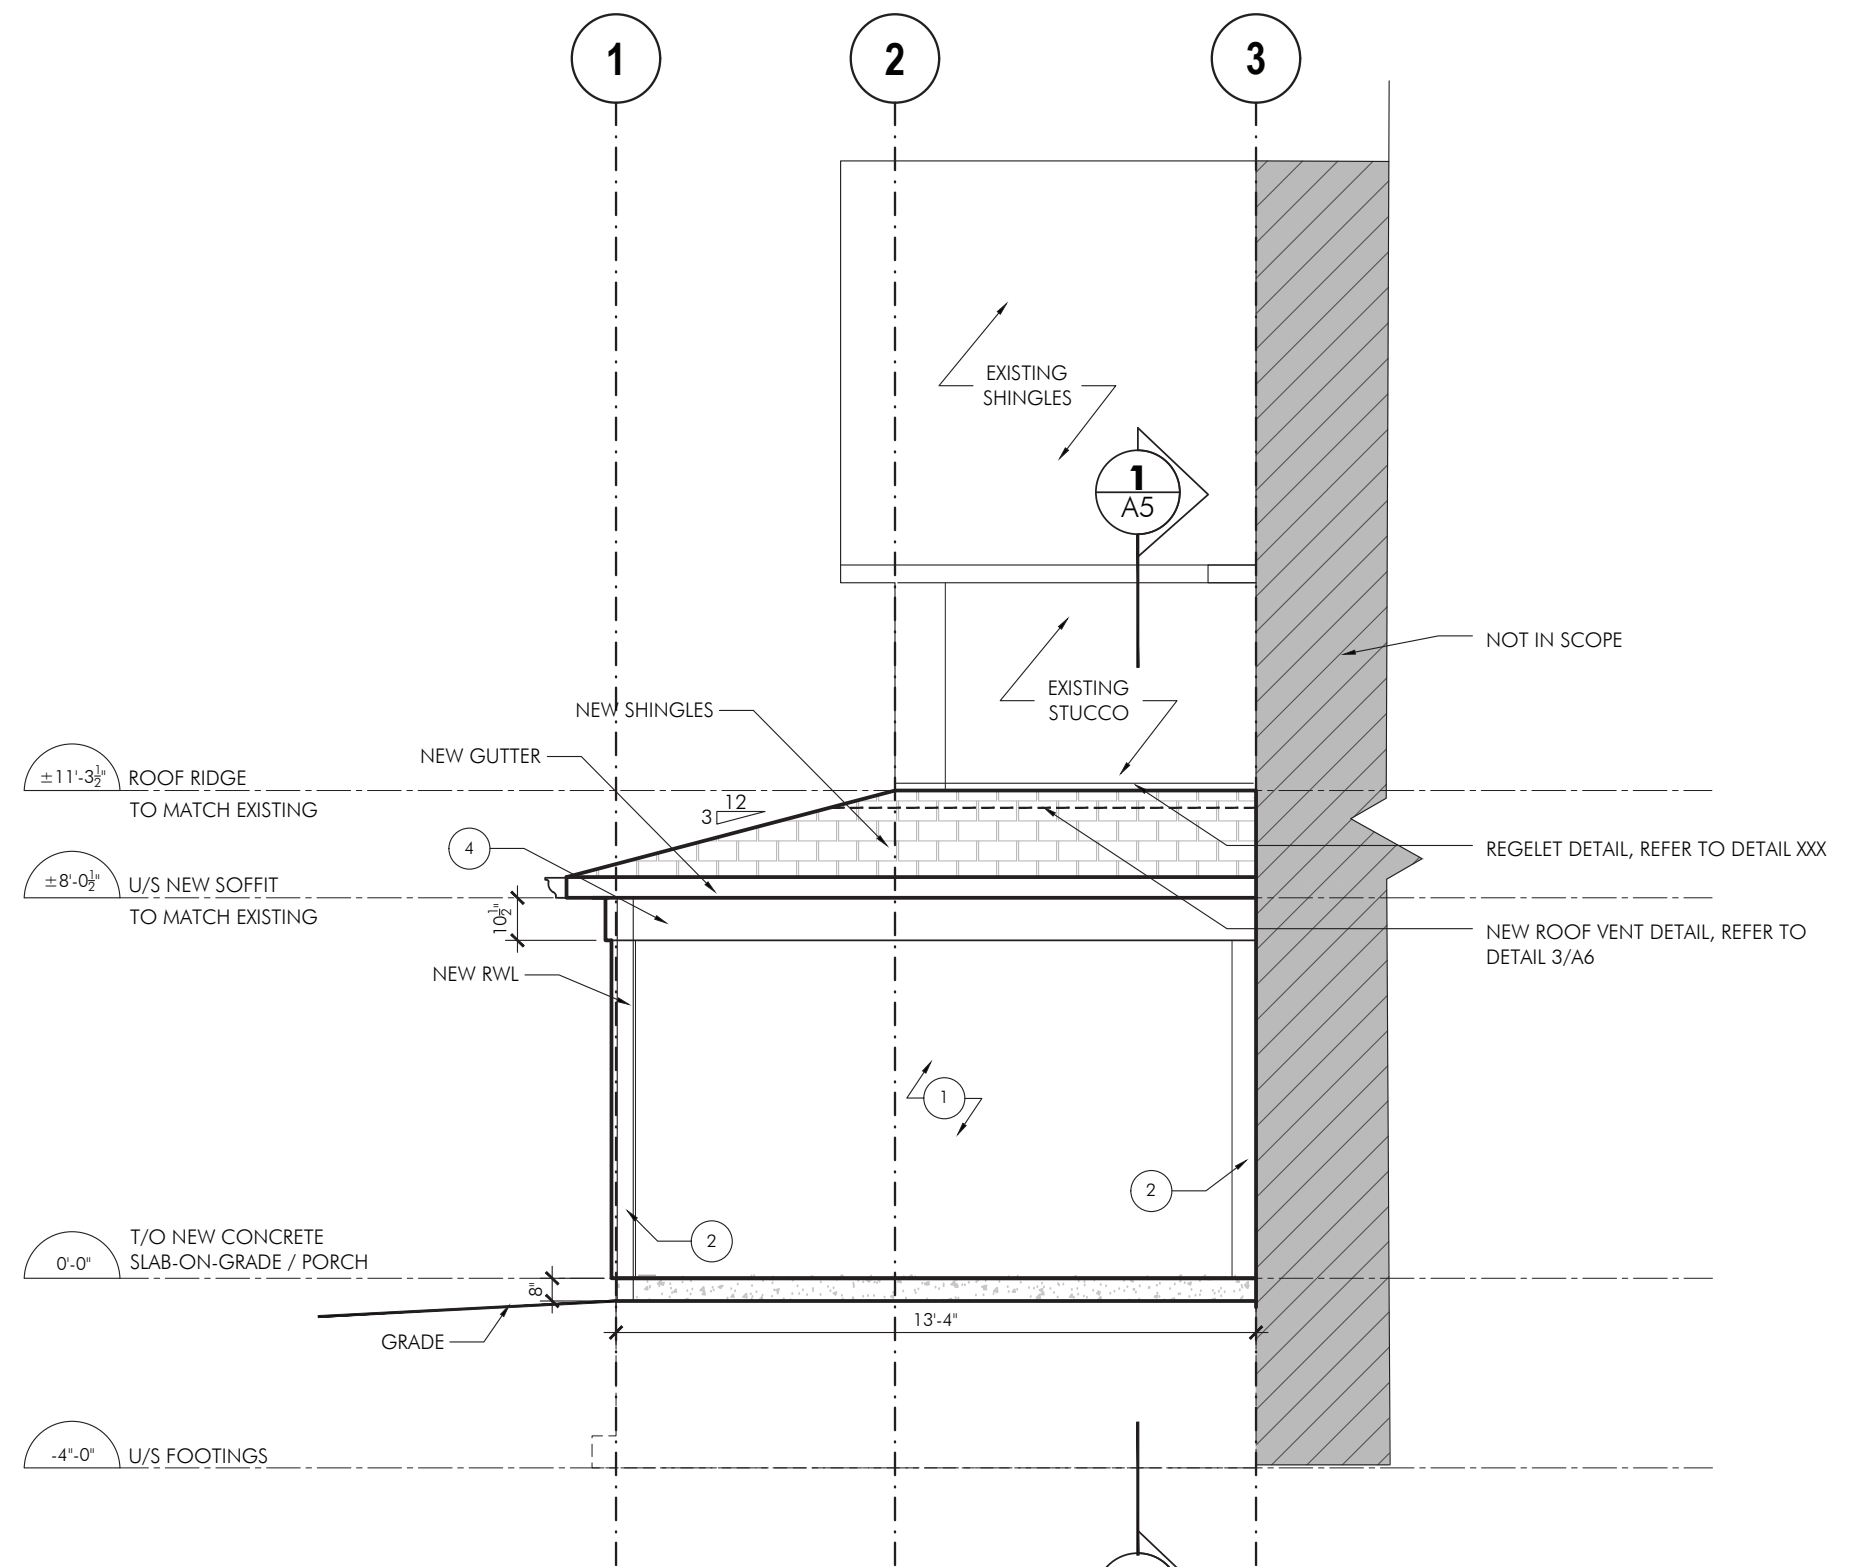

4 NORTH ELEVATION - PROPOSED
SCALE: 1/4" = 1'-0"

NO.	DATE	DESCRIPTION
ISSUE		
1	2022-05-15	ISSUED FOR PERMIT / TENDER

ORIENTATION

STAMP

SBA Stevens Burgess Architects Ltd.
120 Carlton Street, Suite 204, Toronto, ON, M5A 4K2 T416-961-5690 www.sba.on.ca


CLIENT:
CITY OF KAWARTHA LAKES
26 FRANCIS STREET
LINDSAY, ON K9V 5R8

PROJECT:
FENELON FALLS MUSEUM ENTRANCE ADDITION
50 OAK STREET, FENELON FALLS, ON K0M 1N0


PROJECT NO.:
A18073.1

DRAWING TITLE:
DEMOLITION & PROPOSED ELEVATIONS


SCALE:	DATE:	REVISED:	SHEET NO:
AS NOTED	APRIL 2021		A4
FILE NO:	APPROVED BY:	DRAWN BY:	
A18073.1	SK	AS	

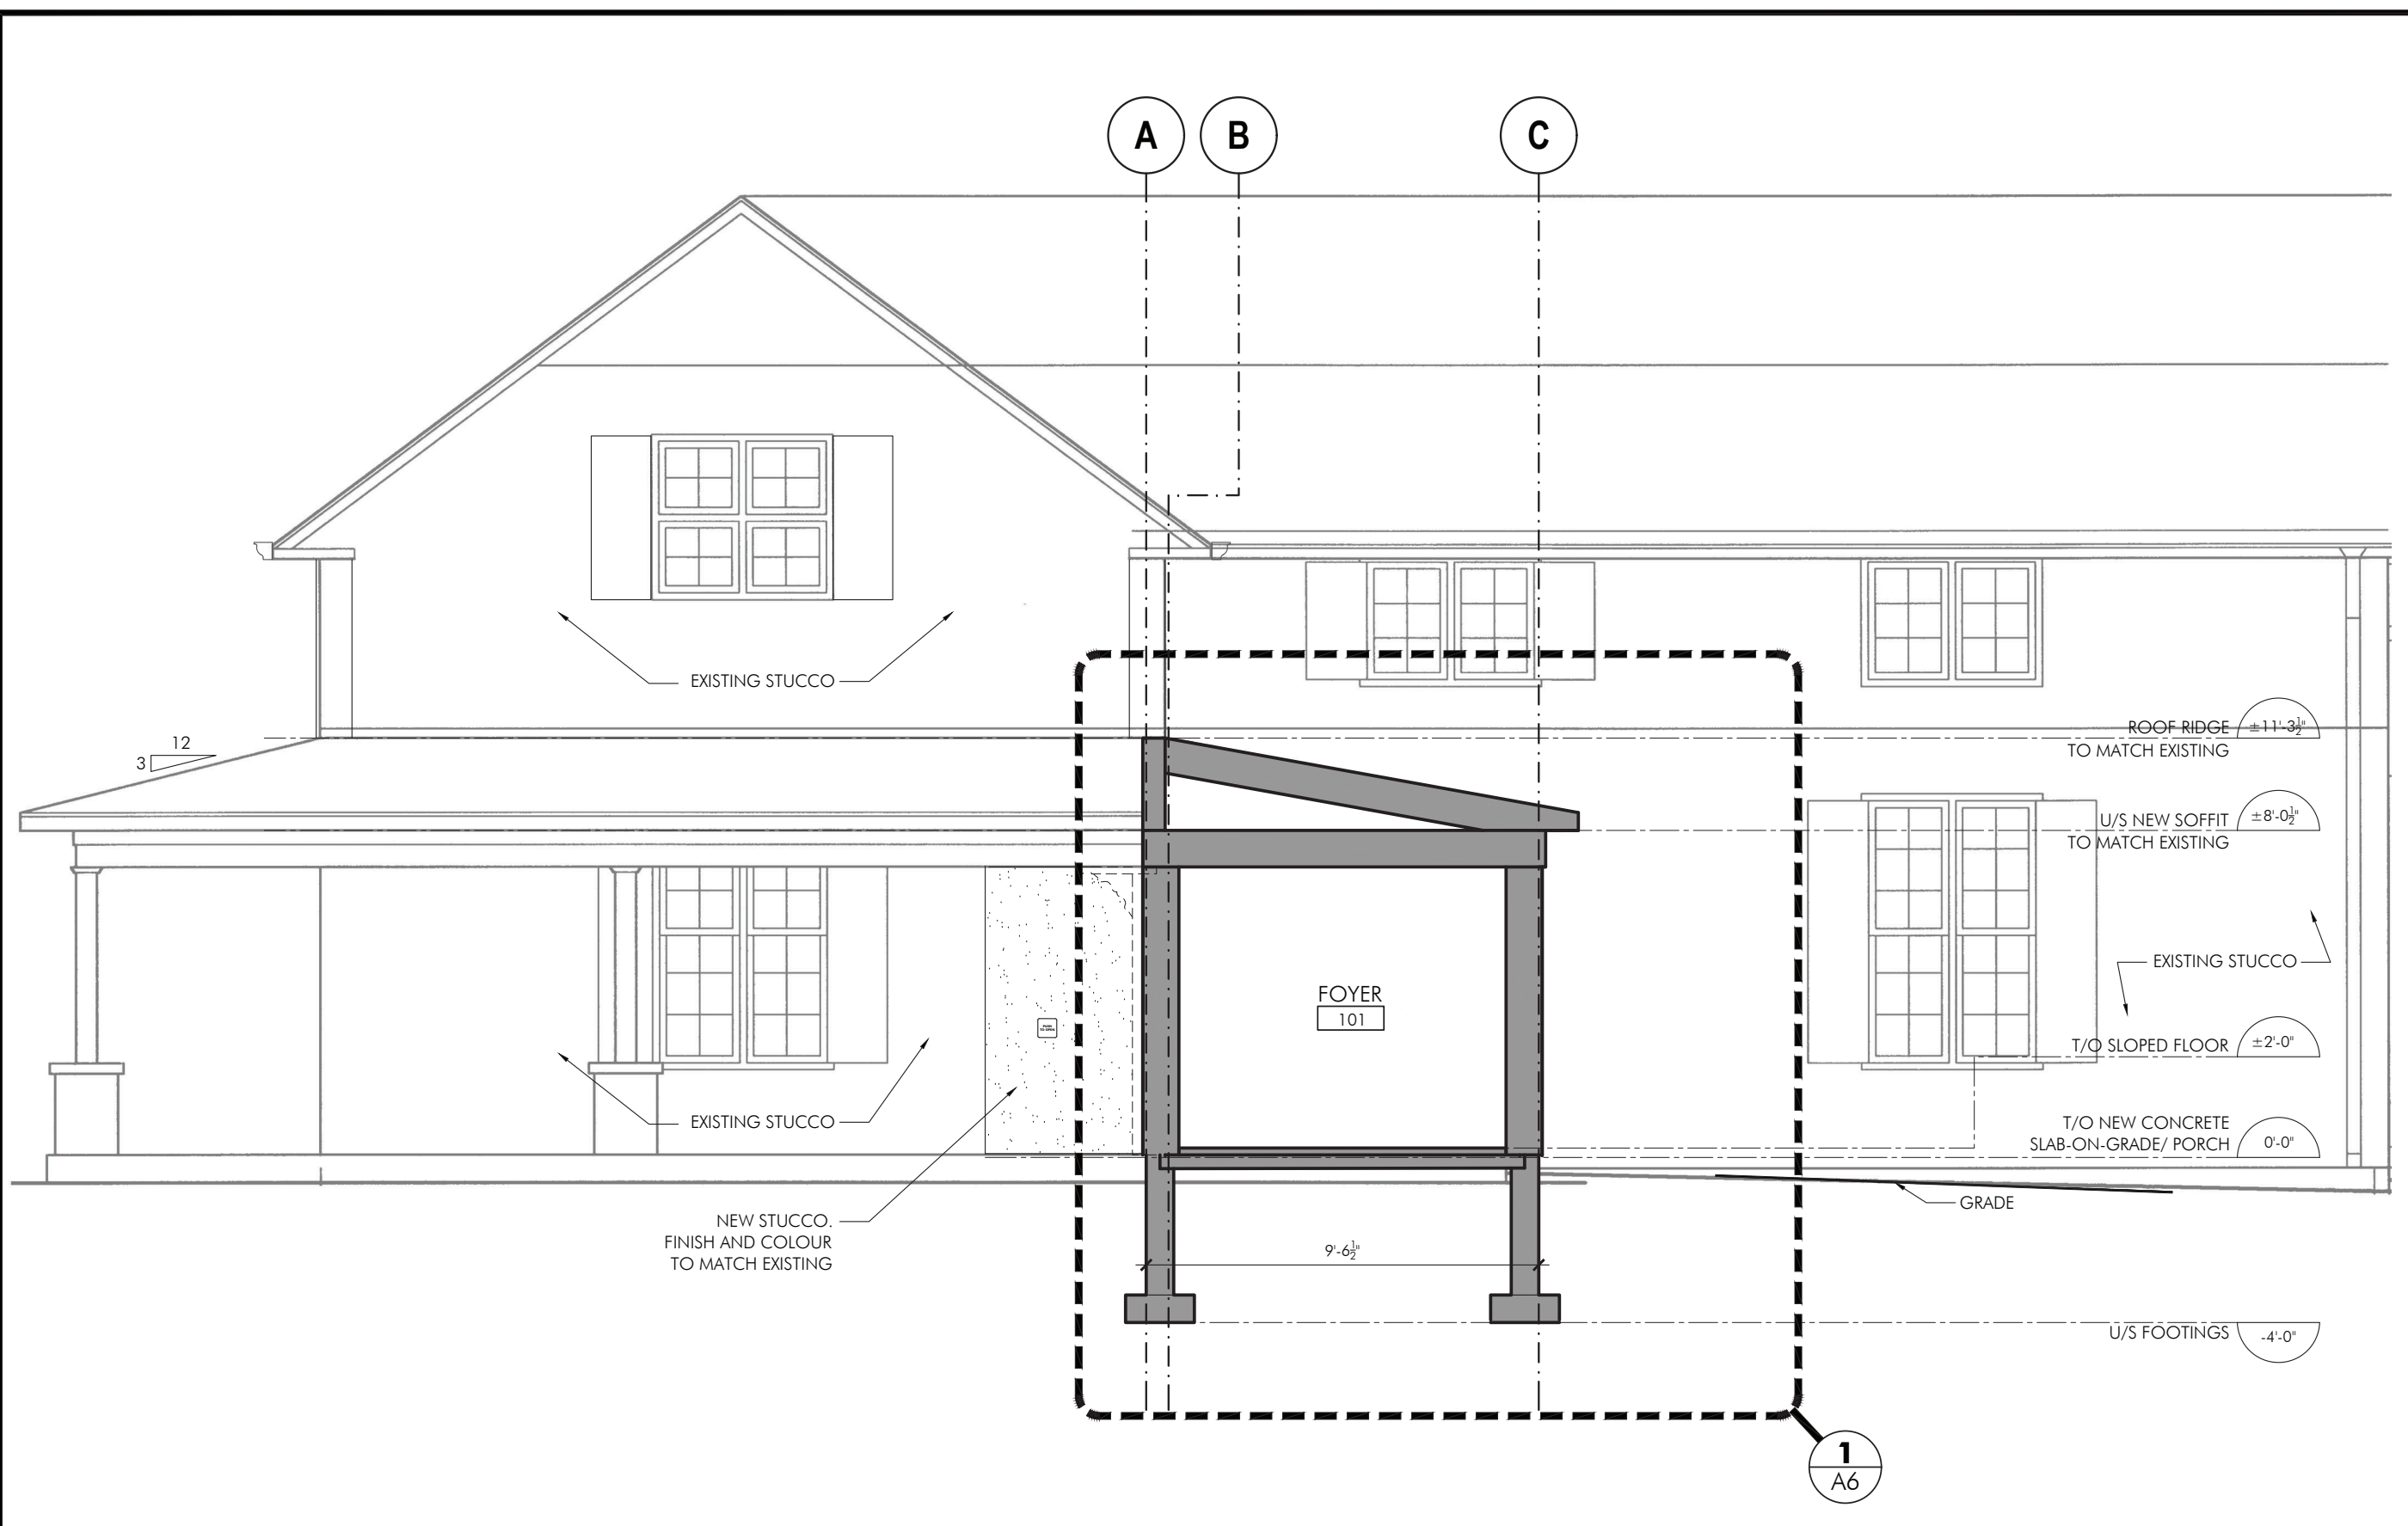


1 NORTH - SOUTH SECTION
 AS SCALE: 1/4" = 1'-0"

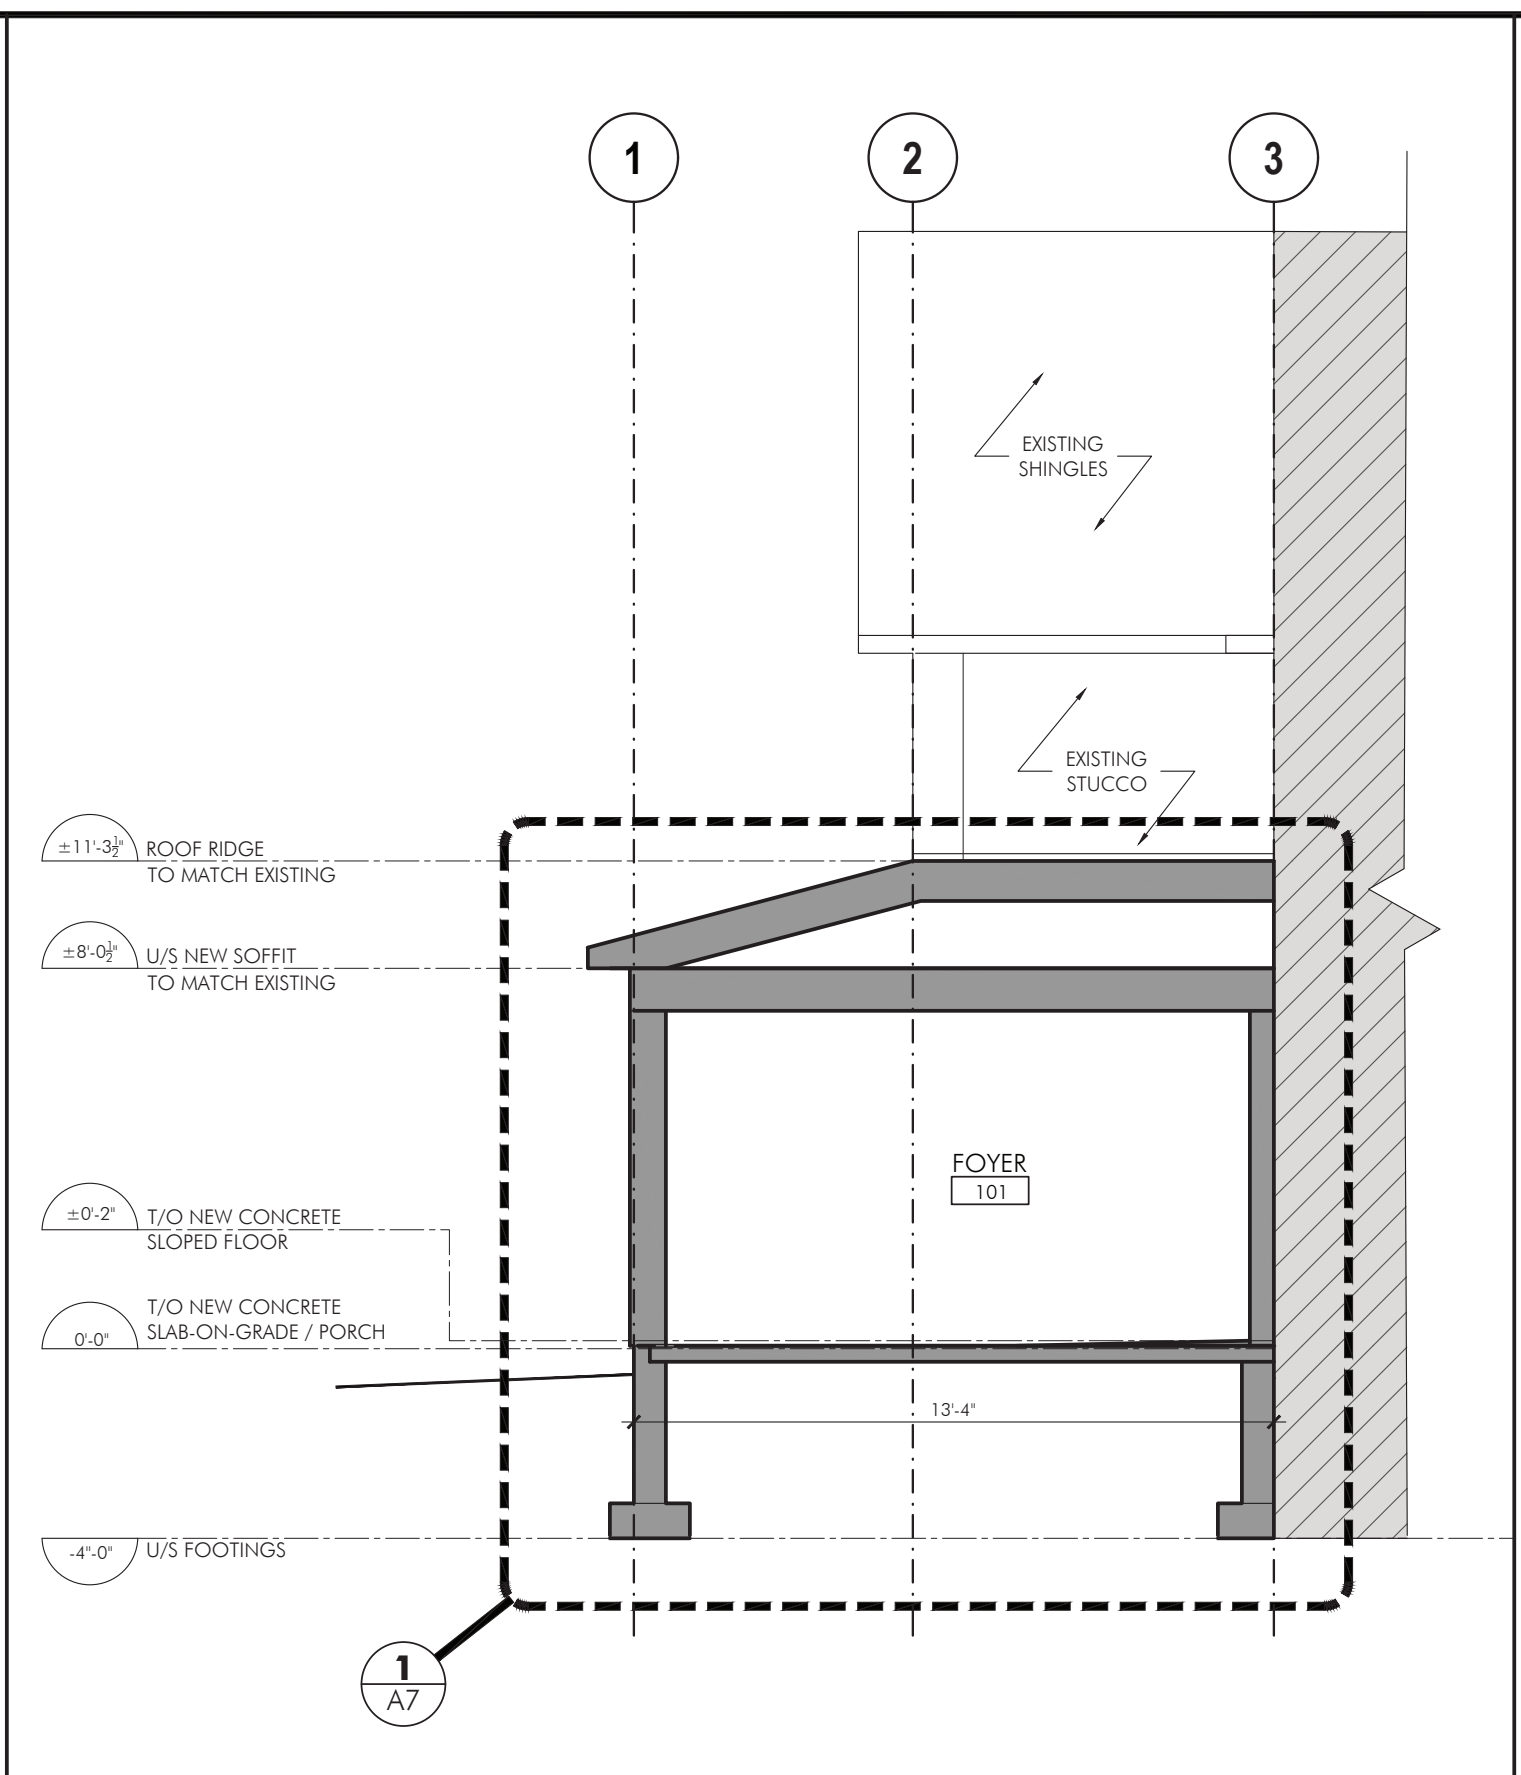


2 EAST - WEST SECTION
 AS SCALE: 1/4" = 1'-0"

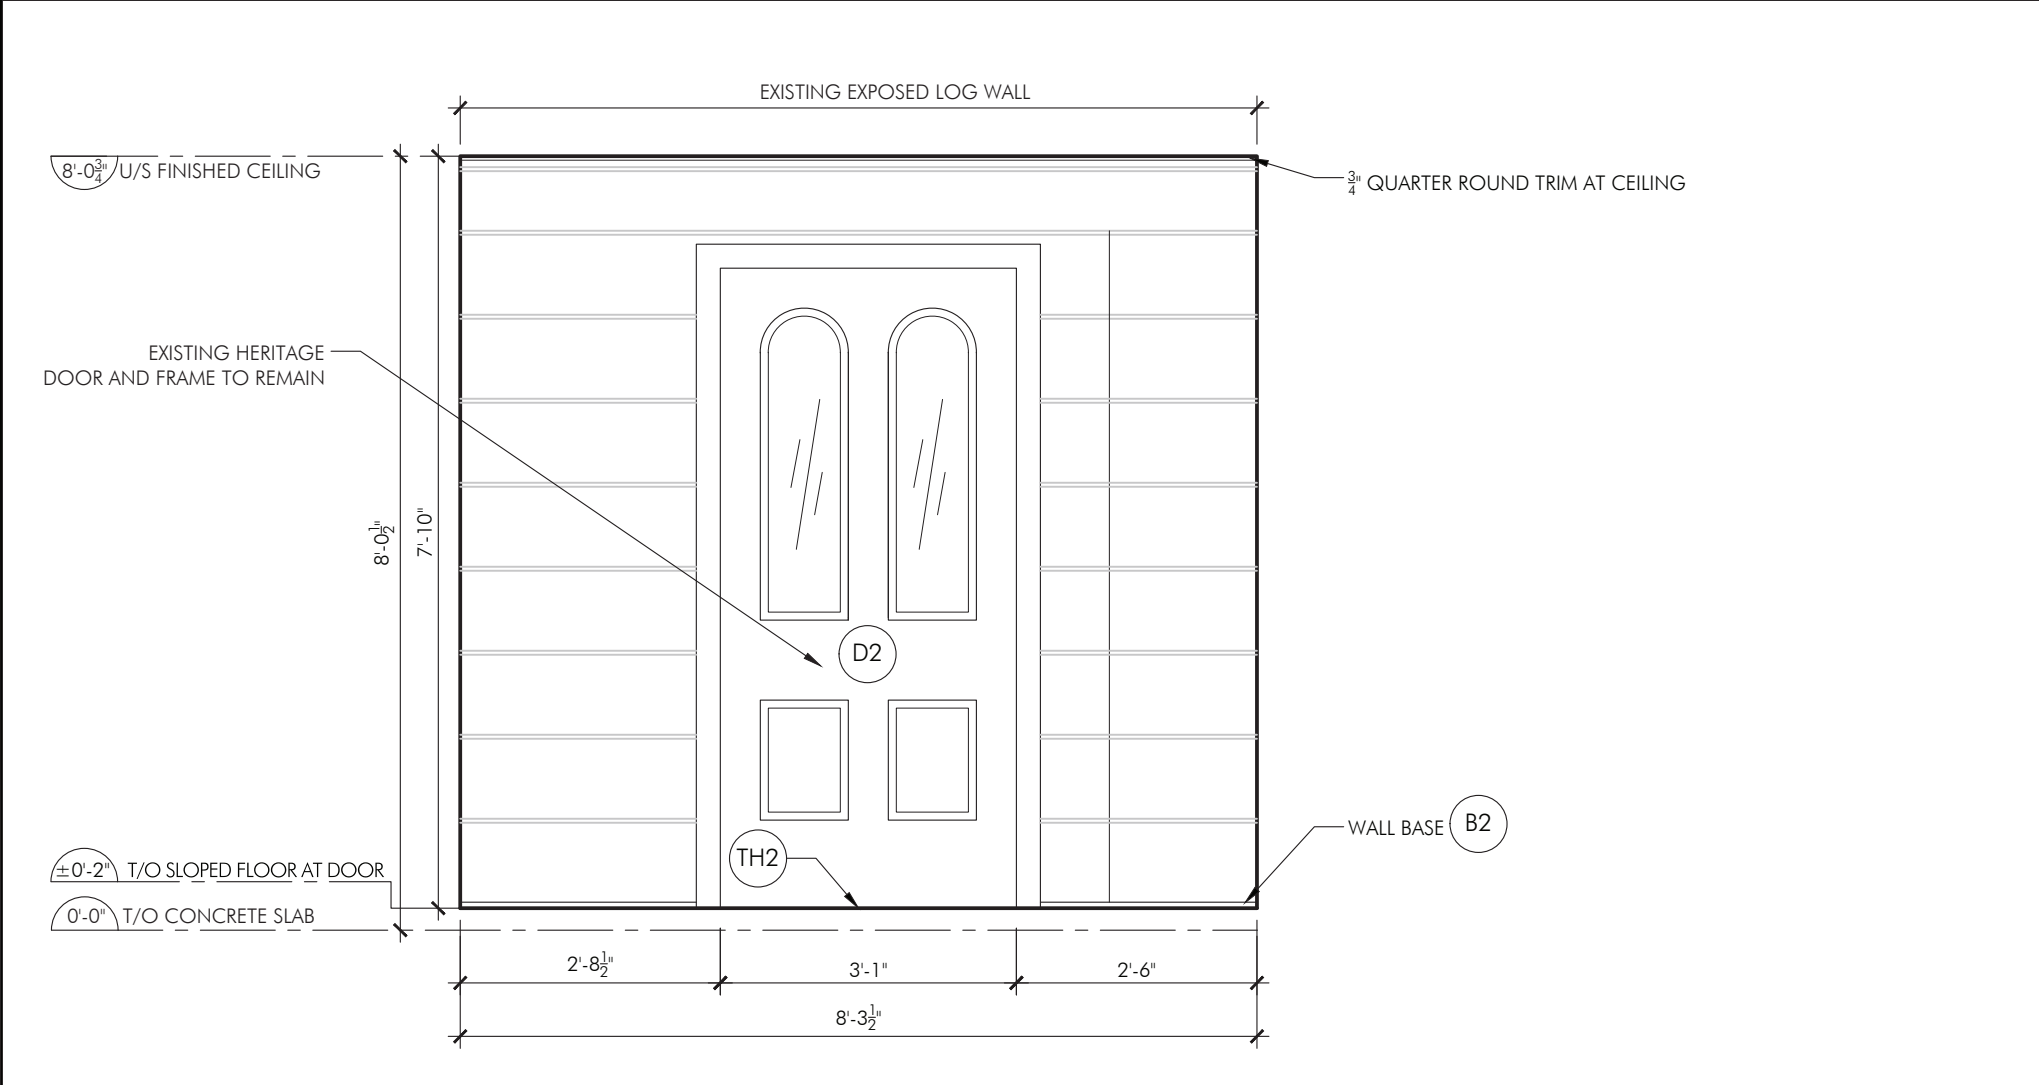


ELEVATION A

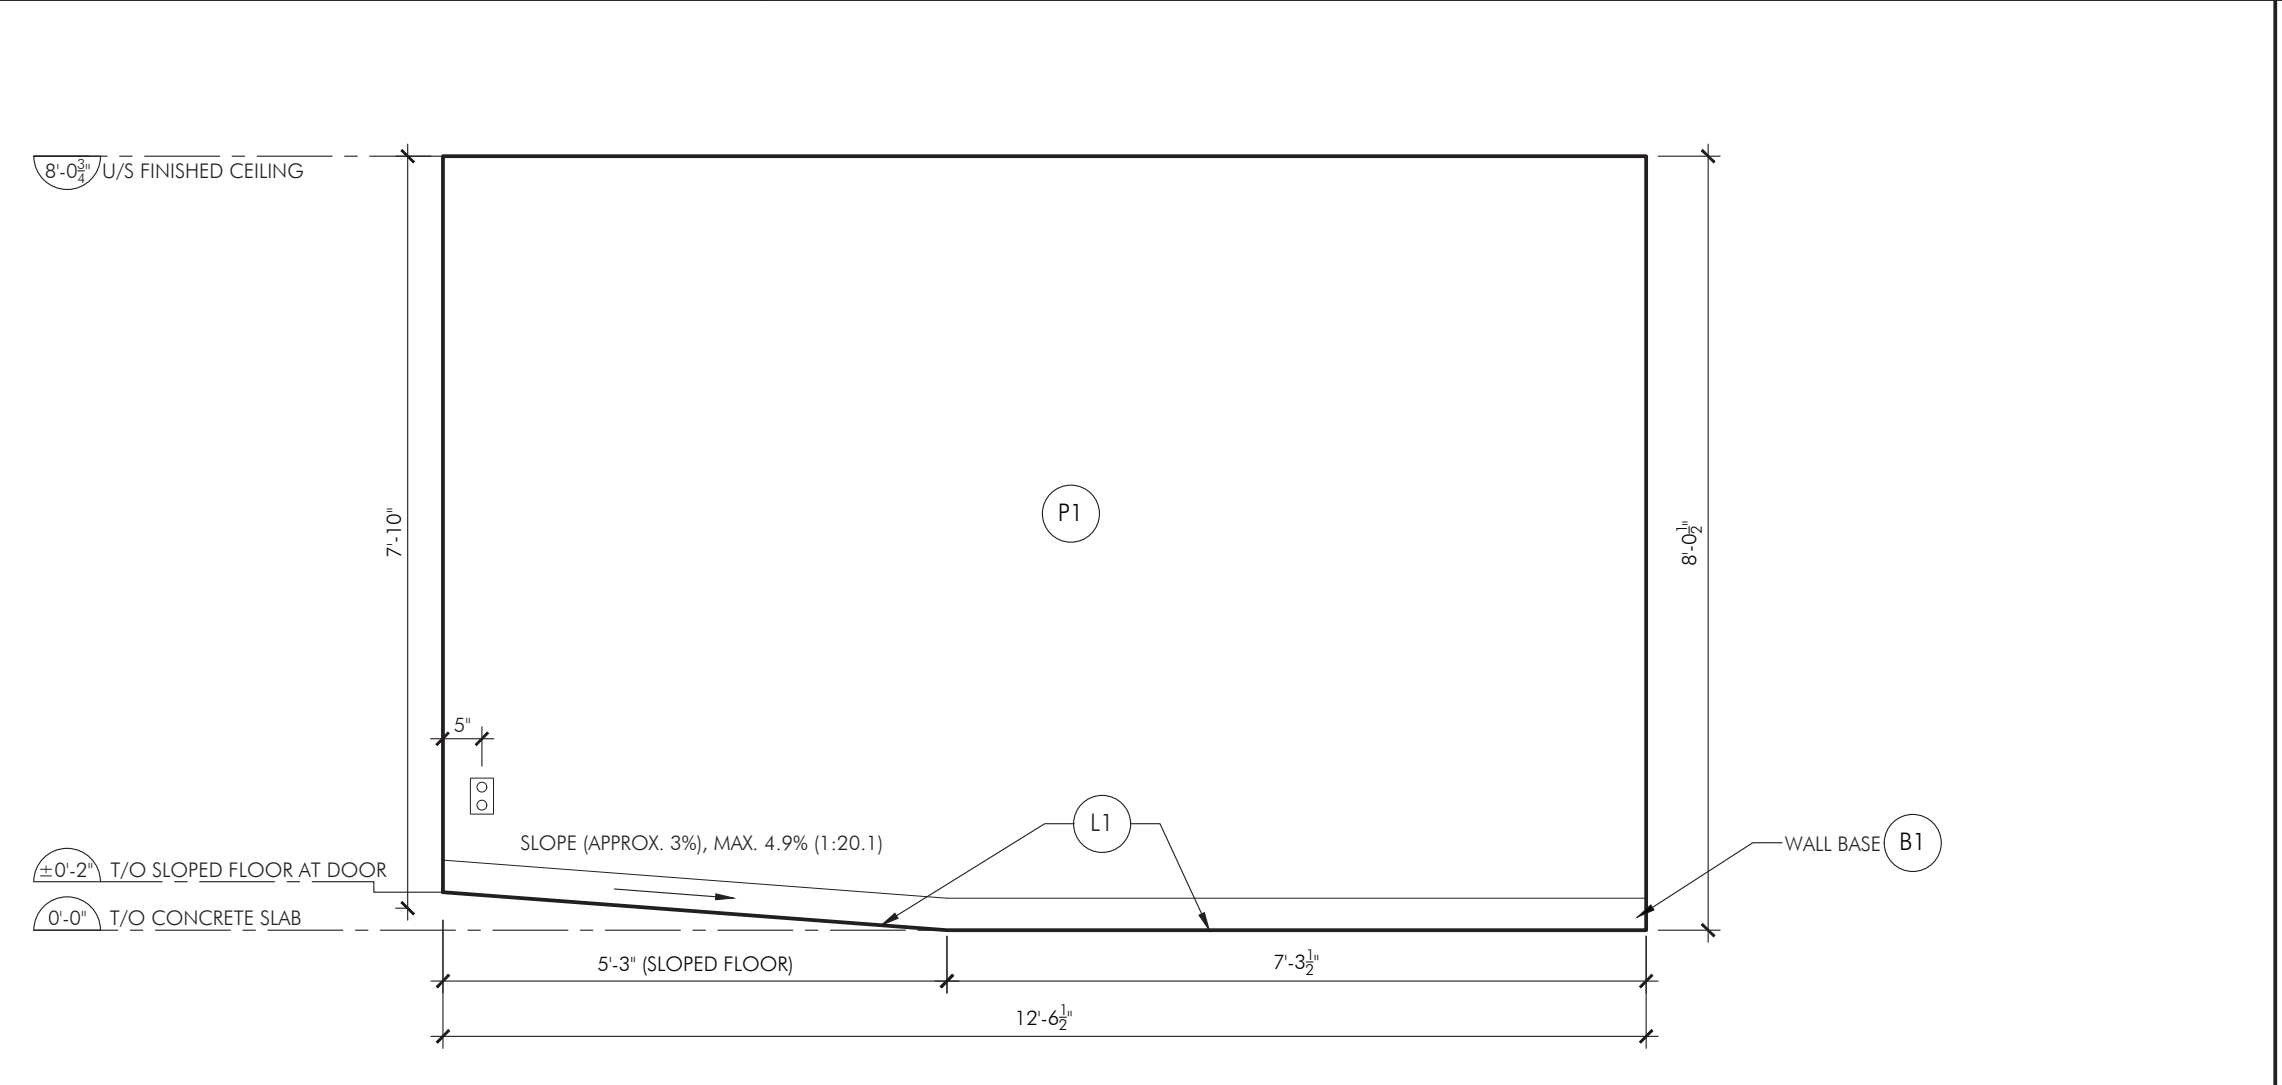

ELEVATION B

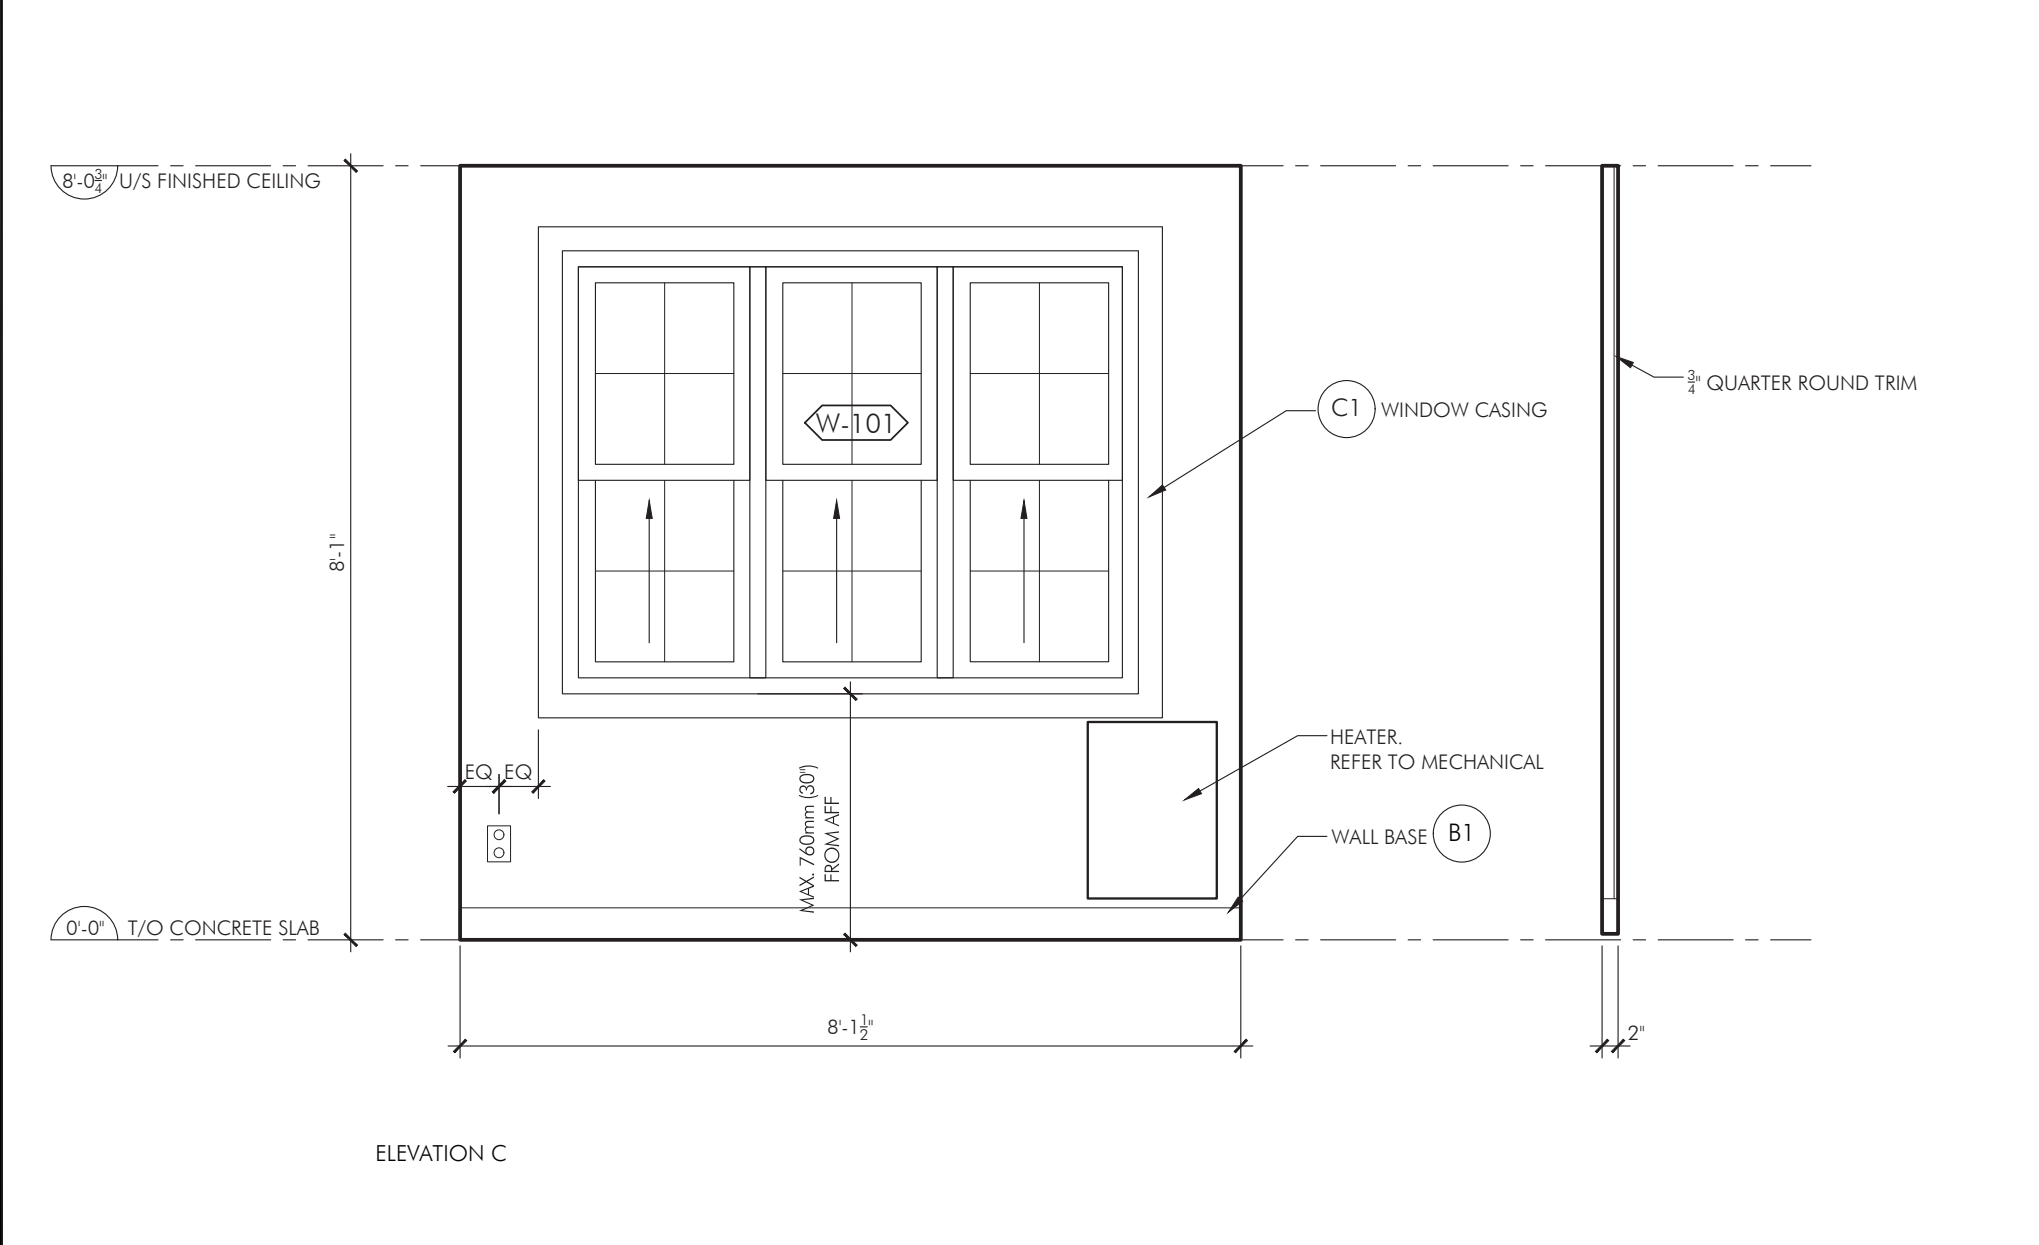

ELEVATION C

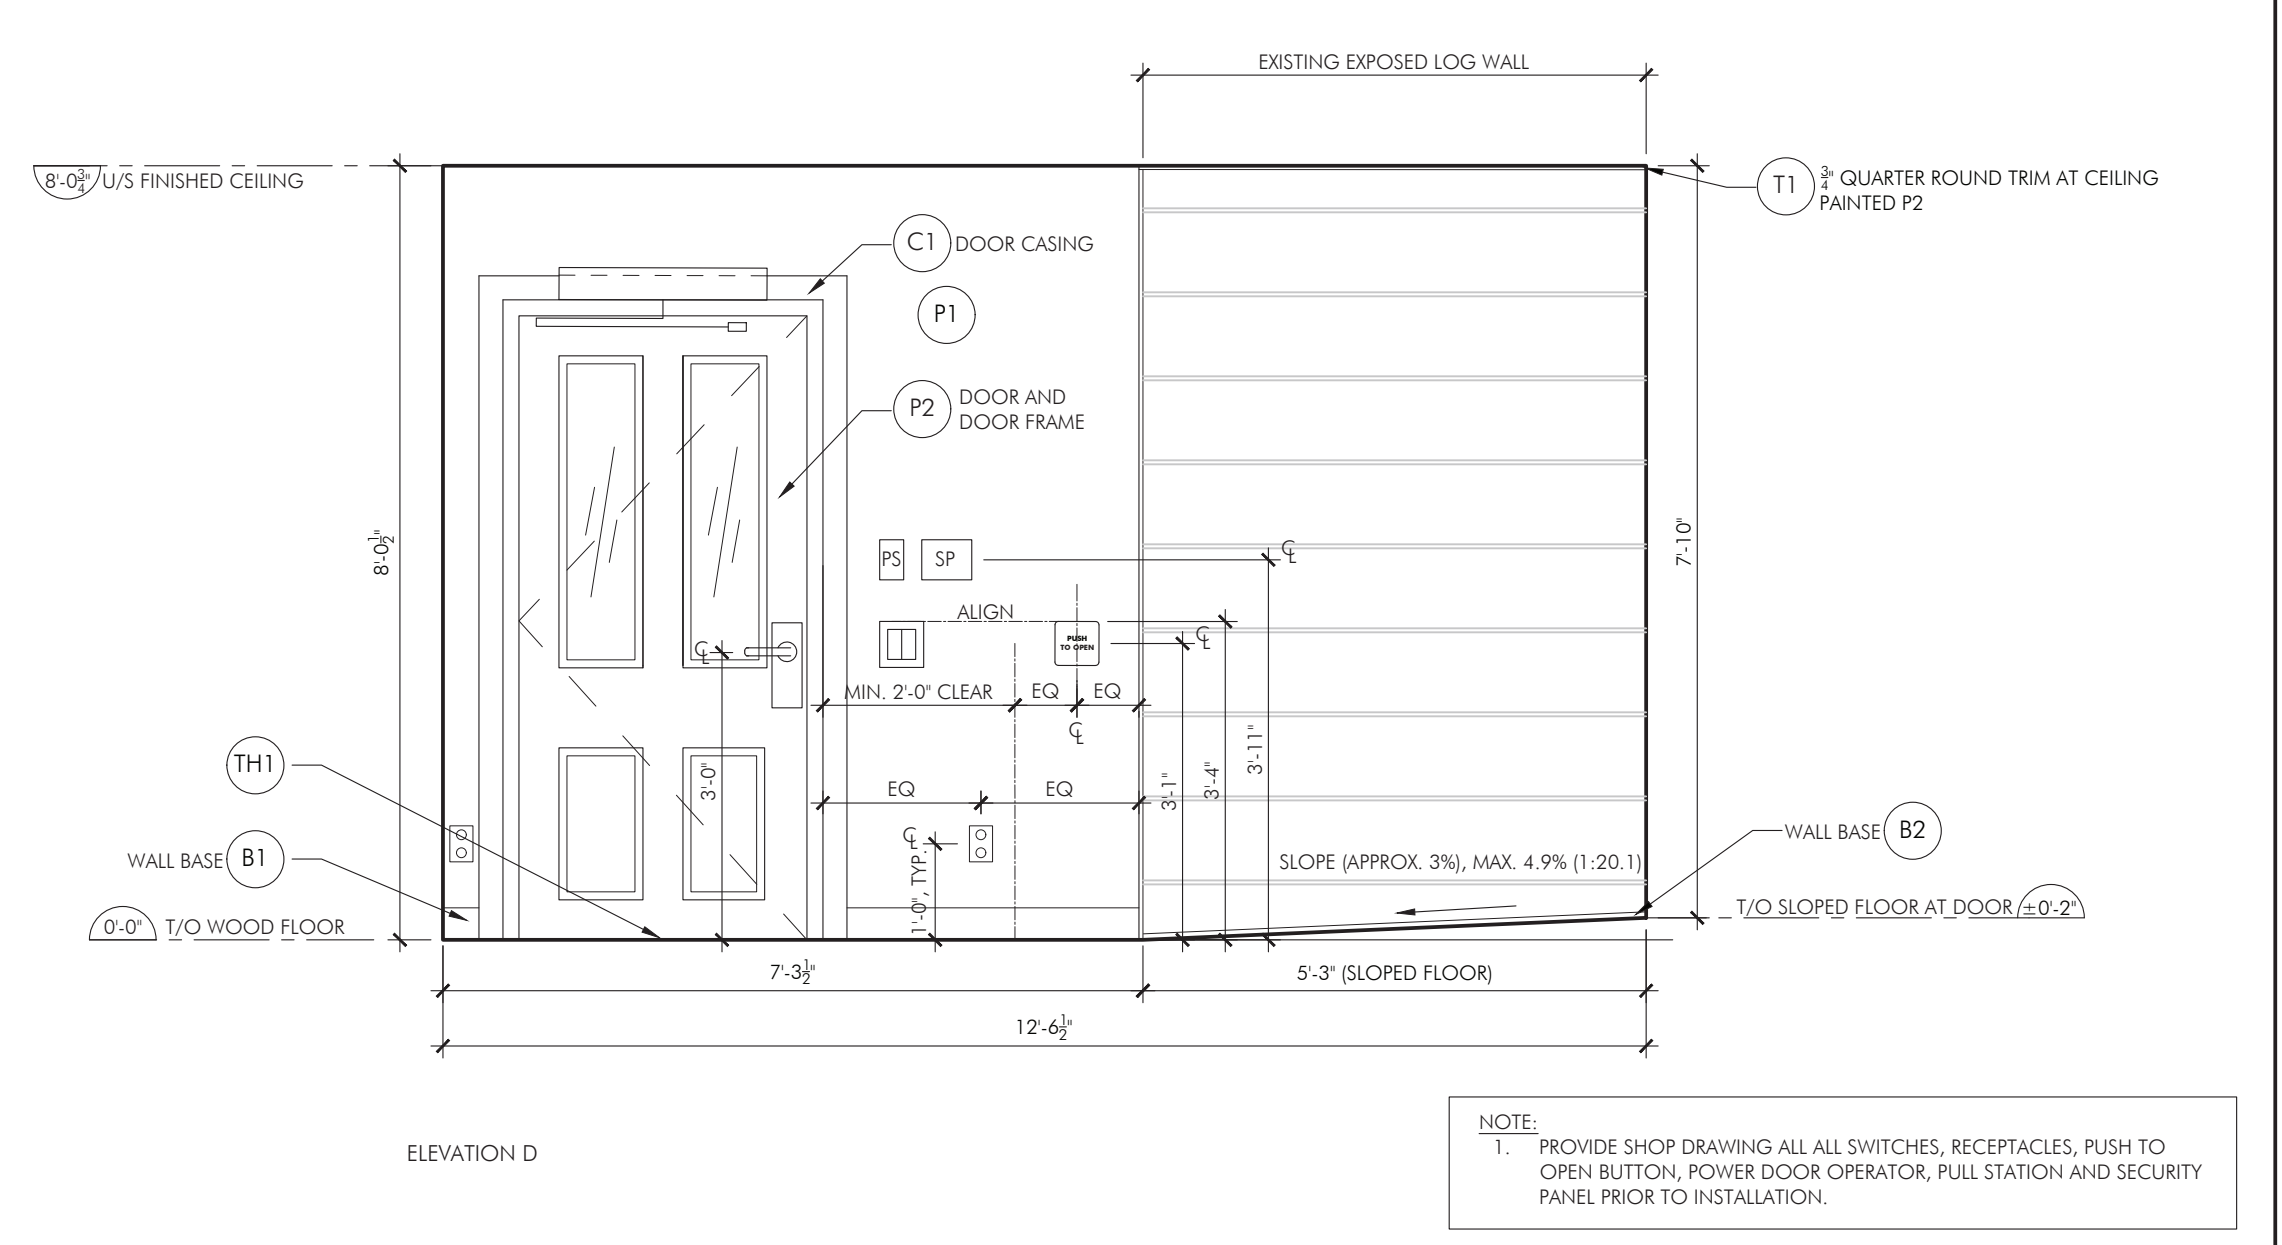

ELEVATION D

NOTE:
 1. PROVIDE SHOP DRAWING ALL ALL SWITCHES, RECEPTACLES, PUSH TO OPEN BUTTON, POWER DOOR OPERATOR, PULL STATION AND SECURITY PANEL PRIOR TO INSTALLATION.

LEGEND

NAME	ROOM NAME / ROOM NUMBER	
CONCRETE	CONCRETE	
EXISTING AREA NOT IMPACTED / NOT IN SCOPE	EXISTING AREA NOT IMPACTED / NOT IN SCOPE	
EXISTING WALLS - WALL ASSEMBLY TYPE NOT CONFIRMED	EXISTING WALLS - WALL ASSEMBLY TYPE NOT CONFIRMED	
NEW STUD WALL TO SUIT, TYP. WALL TYPE 1	NEW STUD WALL TO SUIT, TYP. WALL TYPE 1	
WALLS TO BE DEMOLISHED	WALLS TO BE DEMOLISHED	
DOOR TO BE REMOVED	NEW DOOR / DOOR NUMBER	
DETAIL REFERENCE NUMBER	ELEVATION REFERENCE NUMBER	
DETAIL REFERENCE	ELEVATION REFERENCE	
SECTION REFERENCE NUMBER	INTERIOR ELEVATION REFERENCE NUMBER	
SECTION REFERENCE	INTERIOR ELEVATION REFERENCE	
WINDOW TAG	WALL TYPE	
CLEAR INSIDE DIMENSION		
CENTER LINE		
DUPLEX OUTLET (SINGLE) - REFER TO ELECTRICAL		
SWITCH	TRACK LIGHT	
PULL STATION	SWITCH	
SECURITY PANEL AND KEY PAD		
CEILING LIGHT		
POWER DOOR OPERATOR - REFER TO ELECTRICAL		
NEW THRESHOLD		
PAINT FINISH		
NEW	RVL	RAIN WATER LEADER
EXISTING		
RELOCATED		
DEMOLISH		

5 LEGEND
 A2 SCALE: NTS

DRAWINGS ARE NOT TO BE SCALED.
 CONTRACTOR TO CHECK AND VERIFY ALL DIMENSIONS AND CONDITIONS ON THE JOB AND REPORT ANY DISCREPANCIES TO THE ARCHITECT BEFORE PROCEEDING WITH THE WORK.
 © ALL RIGHTS RESERVED. THE USE OF ANY PART OF THIS DRAWING REPRODUCED, TRANSMITTED IN ANY FORM OR BY ANY MEANS OR STORED IN A RETRIEVAL SYSTEM WITHOUT THE PRIOR CONSENT OF THE ARCHITECT IS AN INFRINGEMENT OF THE COPYRIGHT LAW.
 THESE DRAWINGS ARE NOT TO BE USED FOR CONSTRUCTION UNLESS SIGNED HERE BY THE ARCHITECT.

NO.	DATE	DESCRIPTION
REVISIONS		
1	2022-05-13	ISSUED FOR PERMIT/TENDER

NO.	DATE	DESCRIPTION
ISSUE		
1	2022-05-13	ISSUED FOR PERMIT/TENDER

ORIENTATION

STAMP

SBA Stevens Burgess Architects Ltd.
 120 Carlton Street, Suite 204, Toronto, ON, M5A 4K2 T416-961-5690 www.sba.on.ca

CLIENT:
CITY OF KAWARTHA LAKES
26 FRANCIS STREET
LINDSAY, ON K9V 5R8

PROJECT:
 FENELON FALLS MUSEUM ENTRANCE ADDITION
 50 OAK STREET, FENELON FALLS, ON K0M 1N0

PROJECT NO.:
 A18073.1

DRAWING TITLE:
SECTIONS AND INTERIOR ELEVATIONS

3 INTERIOR ELEVATIONS
 AS SCALE: 1/2" = 1'-0"

4 FINISHES LEGEND AND NOTES
 AS SCALE: NTS