


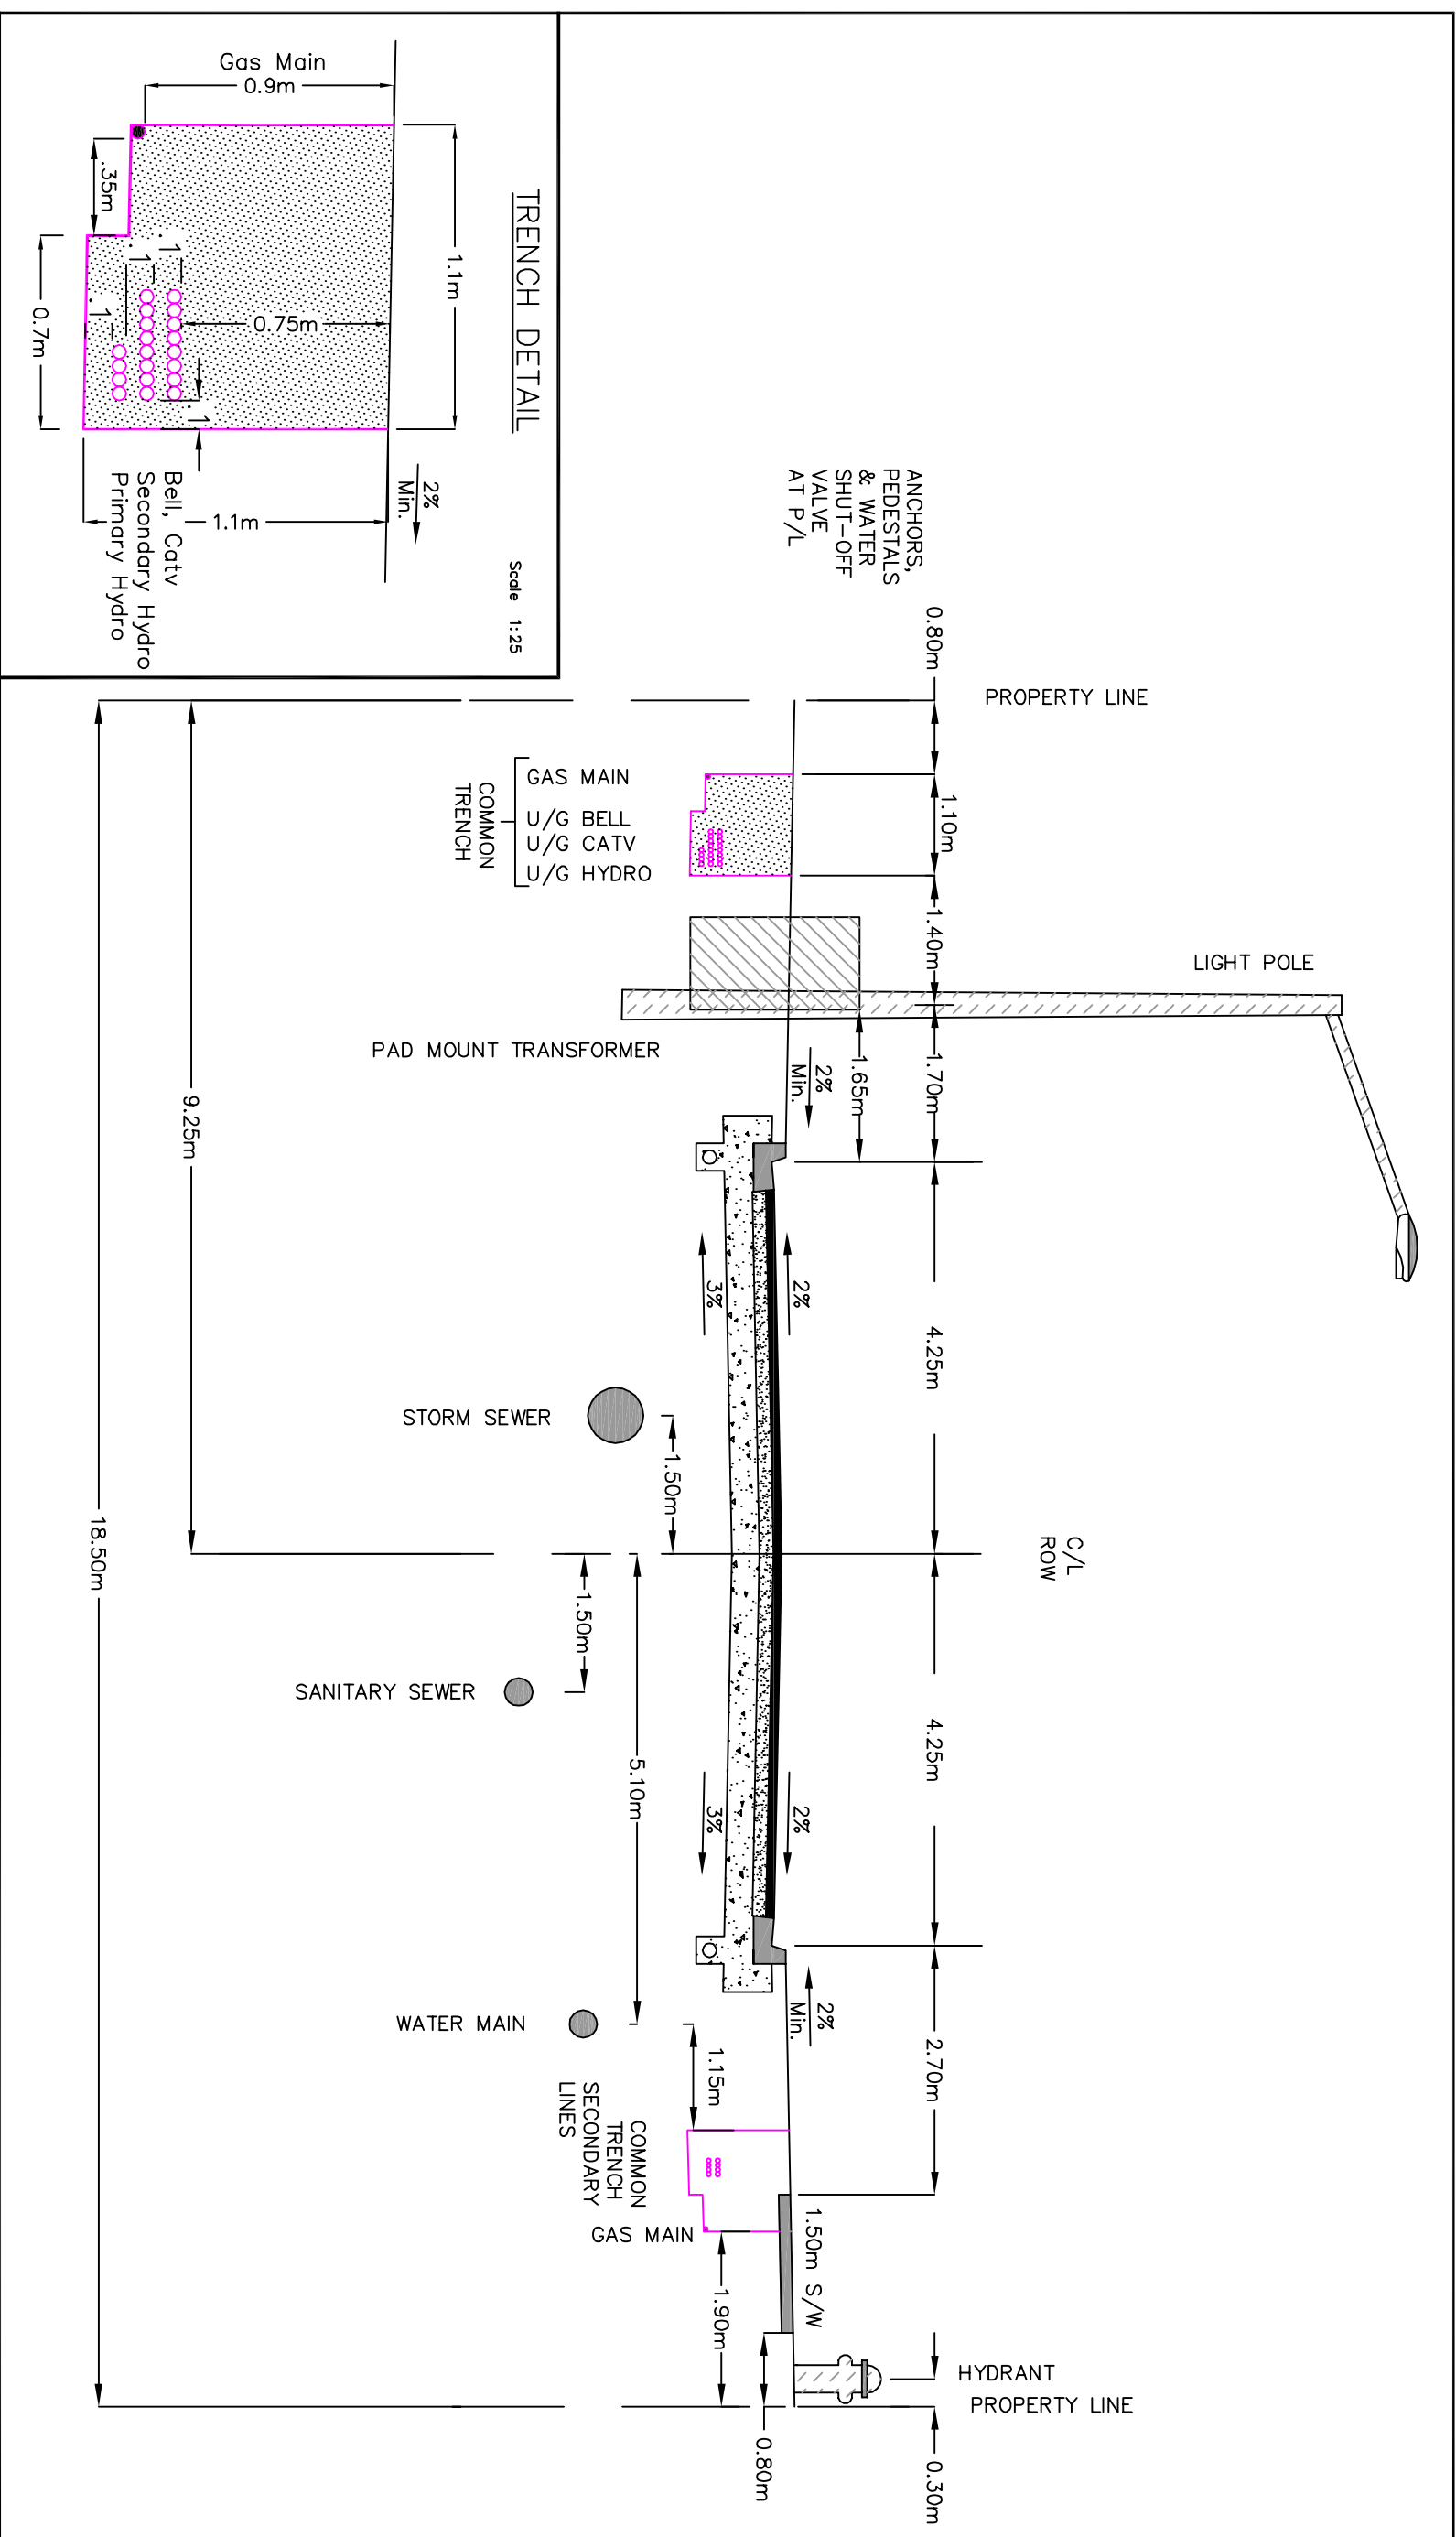

STANDARD UTILITY LOCATIONS			
URBAN RESIDENTIAL			
18.5 METER ROW			
REVISIONS		CITY OF KAWARTHA LAKES APPROVAL	
NO.	DATE	COMMENTS	For Tendering
1.	MAY 6/20	Added Secondary Trench	DRAWER DATE
2.	MAY 19/20	Transformed Location	DIRECTOR DATE
			For Construction
			DRAWER DATE
			DIRECTOR DATE
CITY OF KAWARTHA LAKES		ENGINEER'S SEAL	
			
CITY OF KAWARTHA LAKES		ENGINEERING DEPARTMENT	
180 KENT ST., LINDSAY ON, M9V 4S5, (705) 324-6182 EXT. 238			
DESIGNED BY: P.Y.	DRAWN BY: D.W.D.	DATE: Aug. 24, 2005	
CHECKED BY: K.B.	APPROVED BY: K.B.	IDENTIFICATION: 16-Projekt/Vmba-11818.5dmg	
		CONTRACT NO:	
		SCALE: HOR. 1:75	
		VERT.	
		PAGE 1 OF 1	
		DRAWING NO.	
		STD. 18.5-1	