



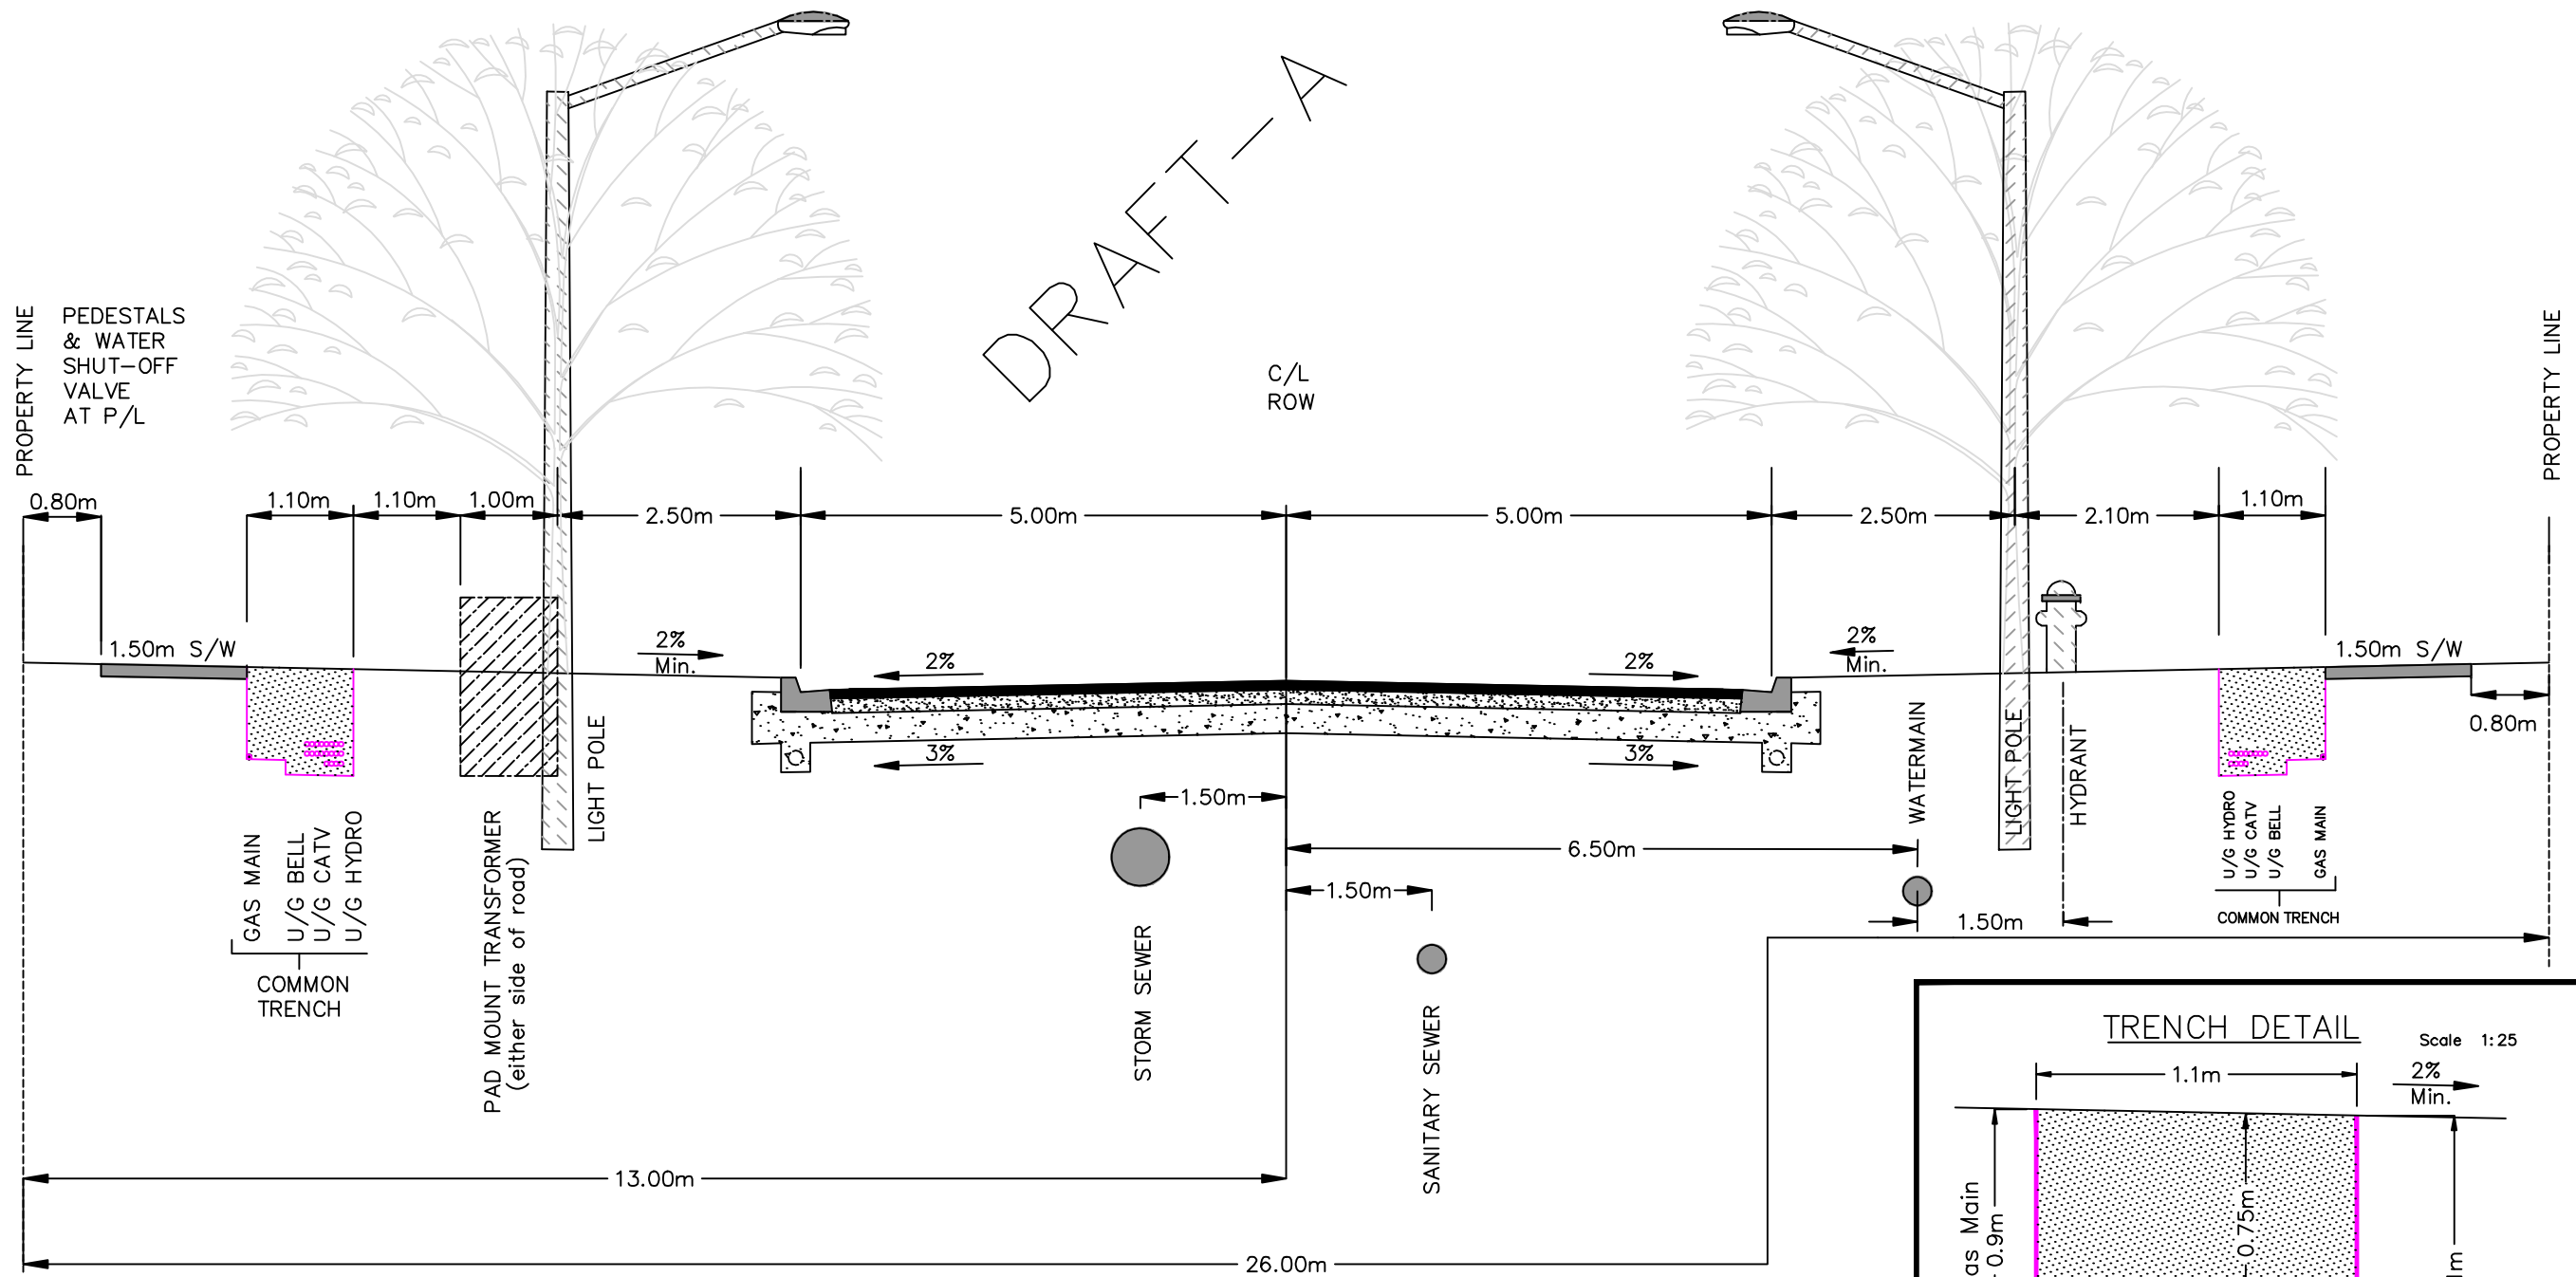

Note:
Intersections to be designed on an individual basis.
Location of trees subject to a Streetscaping Plan.

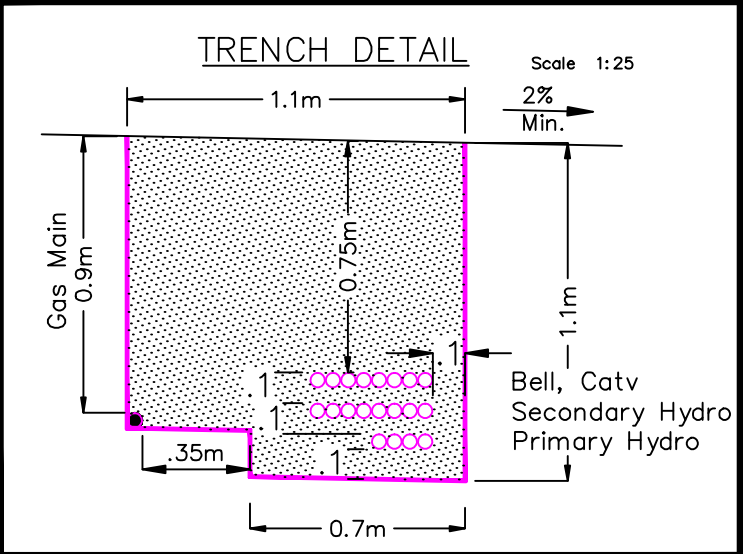

G:\Engineering General\Technical Standards\CKL STANDARD DRAWINGS\DWG\STD. 26-2.dwg

STANDARD UTILITY LOCATIONS
URBAN ARTERIAL
26 METER ROW
Sidewalk Both Sides

REVISIONS		
NO.	DATE	COMMENTS

CITY OF KAWARTHA LAKES APPROVAL	
For Tendering	
MANAGER	DATE
DIRECTOR	DATE
For Construction	
MANAGER	DATE
DIRECTOR	DATE

ENGINEER'S SEAL



CITY OF KAWARTHA LAKES
PUBLIC WORKS DEPARTMENT

12 Peel ST., LINDSAY ON. K9V 3L8, (705) 324-9411

DESIGNED BY:	DRAWN BY: DD, RGW	DATE: May 1, 2008
CHECKED BY:	APPROVED BY:	IDENTIFICATION:

CONTRACT NO:
SCALE: HOR. NTS VERT. NTS
PAGE 1 OF 1
DRAWING NO. STD. 26-2