
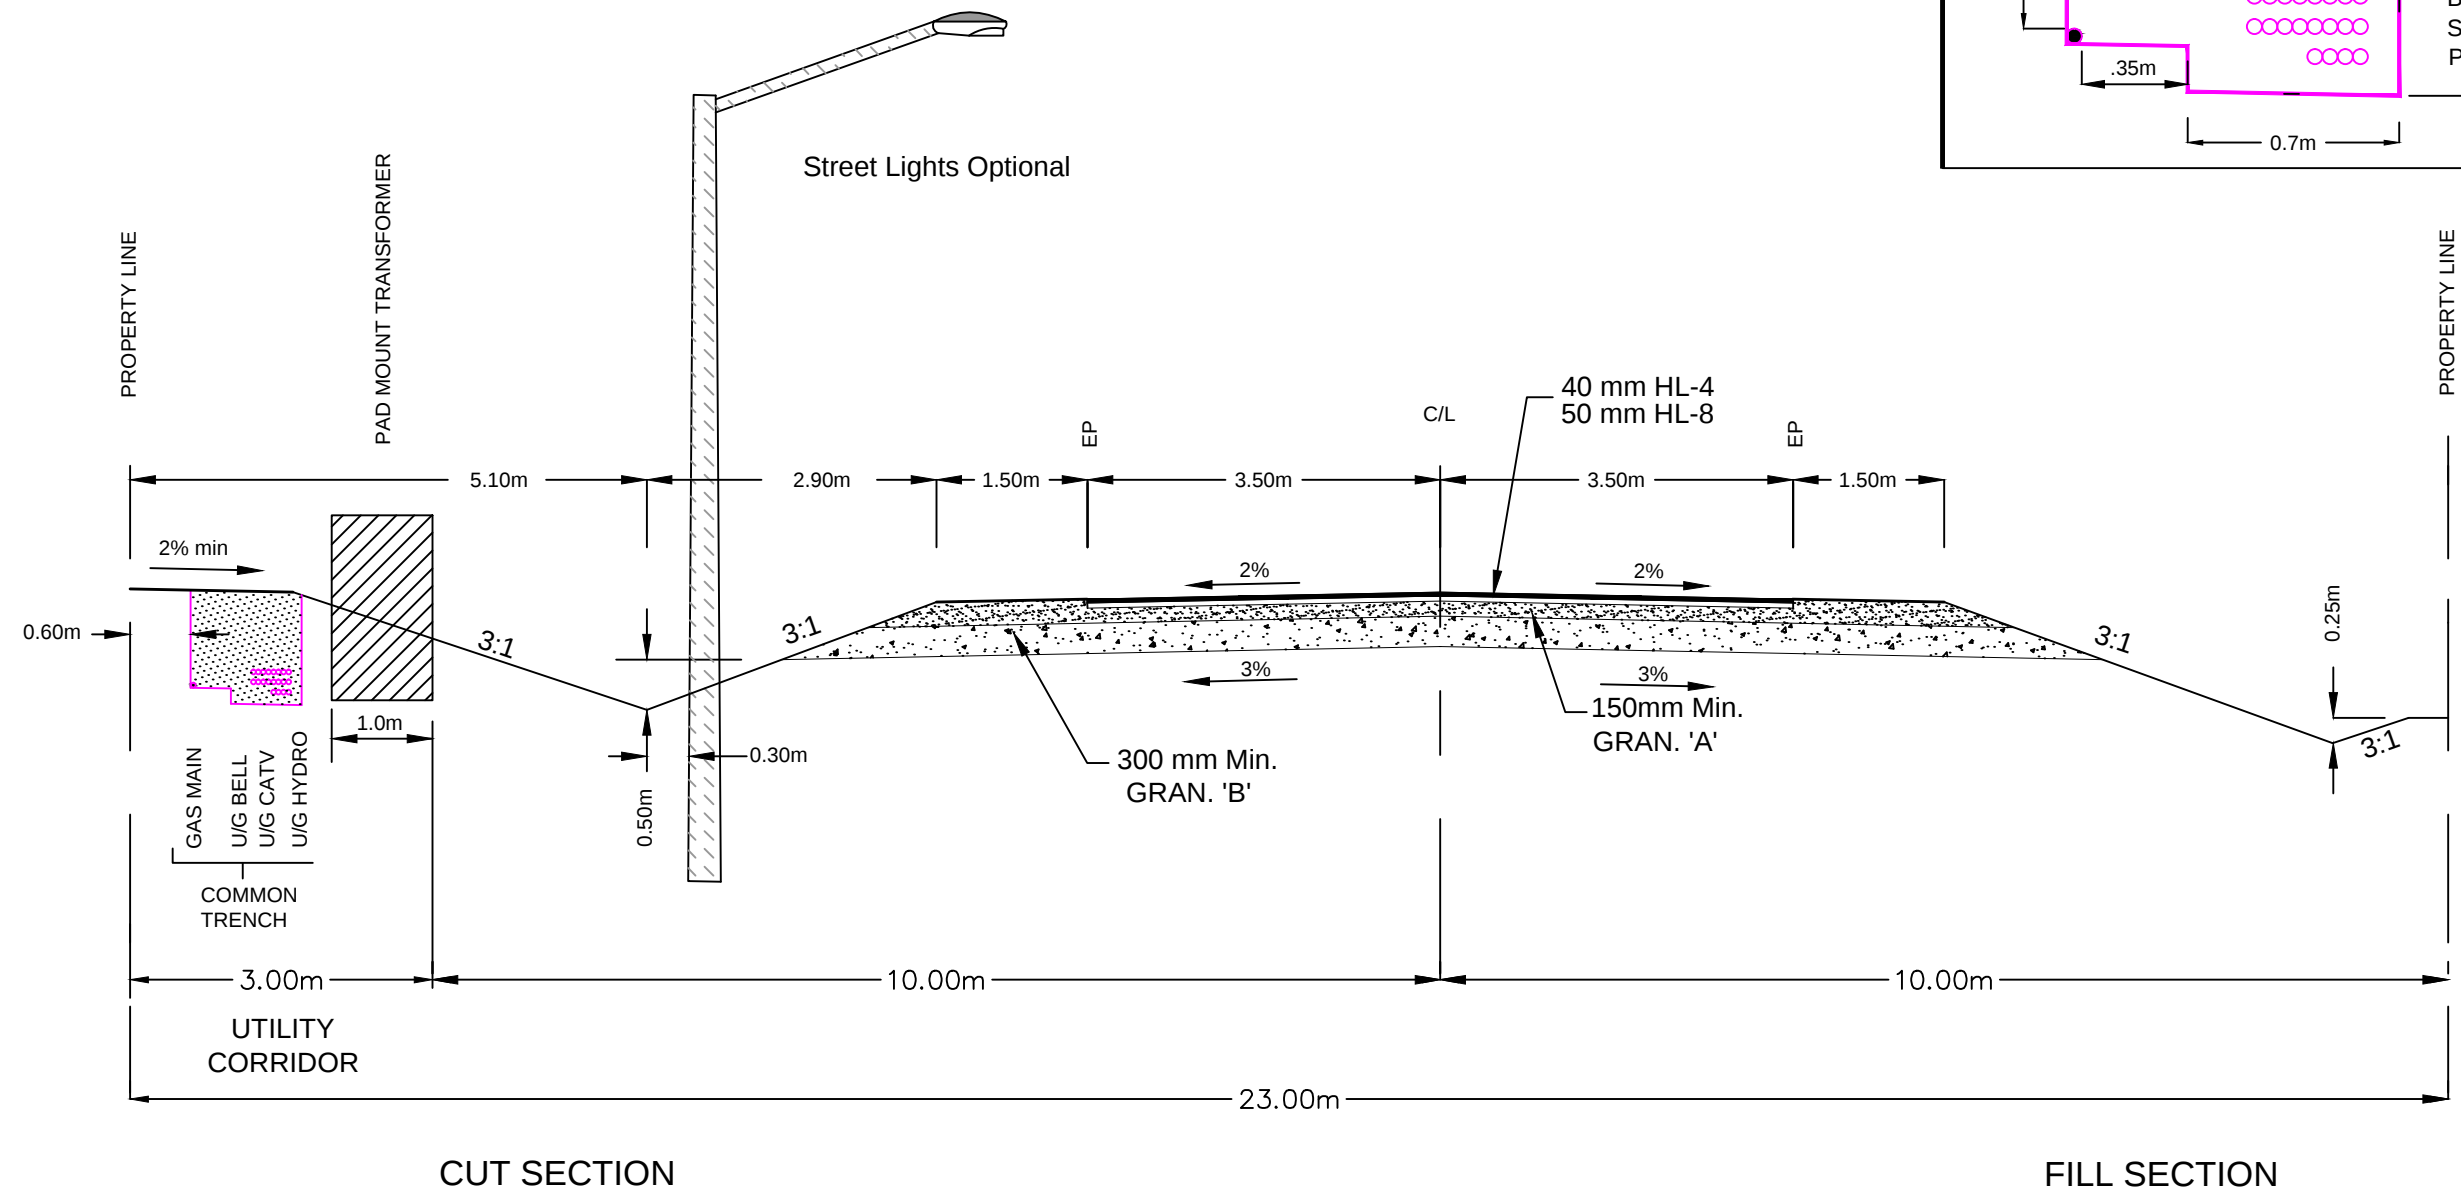


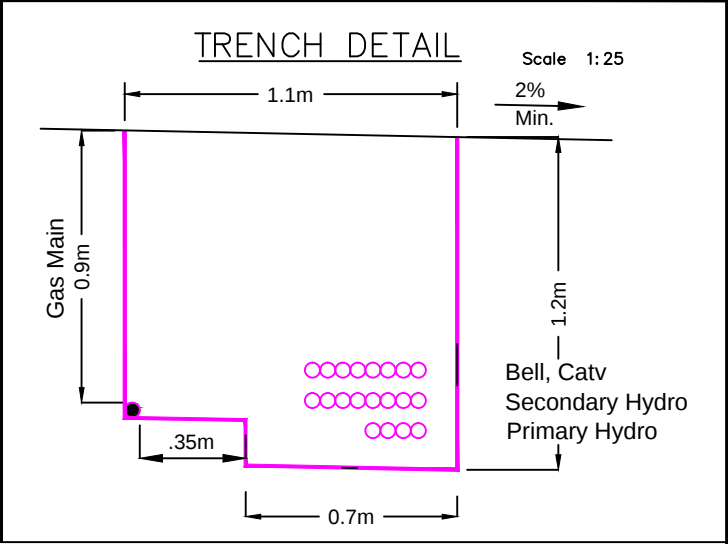

PROPOSED ROAD CROSS SECTION
RURAL
23 METER ROW

G:\Engineering General\technical Standards\CKL STANDARD DRAWINGS\APPROVED\RURAL-23m ROW.dwg

REVISIONS		
NO.	DATE	COMMENTS
1	April 2, 2008	Revised utilities and streetlights ROW
2	October 27/08	General Revisions

CITY OF KAWARTHA LAKES APPROVAL	
For Tendering	
MANAGER	DATE
DIRECTOR	DATE
MANAGER	DATE
DIRECTOR	DATE

ENGINEER'S SEAL

CITY OF KAWARTHA LAKES
ENGINEERING DEPARTMENT

12 PEEL ST., Box 9000, LINDSAY ON. K9V 3L8, (705) 324-9411

DESIGNED BY: PY DD	DRAWN BY: DWD	DATE: October 27/08
CHECKED BY:	APPROVED BY:	IDENTIFICATION:

G:\Engineering General\CityLogo.jpg

CONTRACT NO:
SCALE: 1:75
PAGE 1 OF 1
DRAWING NO.

1