



to

REPORT COA2018-055

FILE NO: D20-2018-041

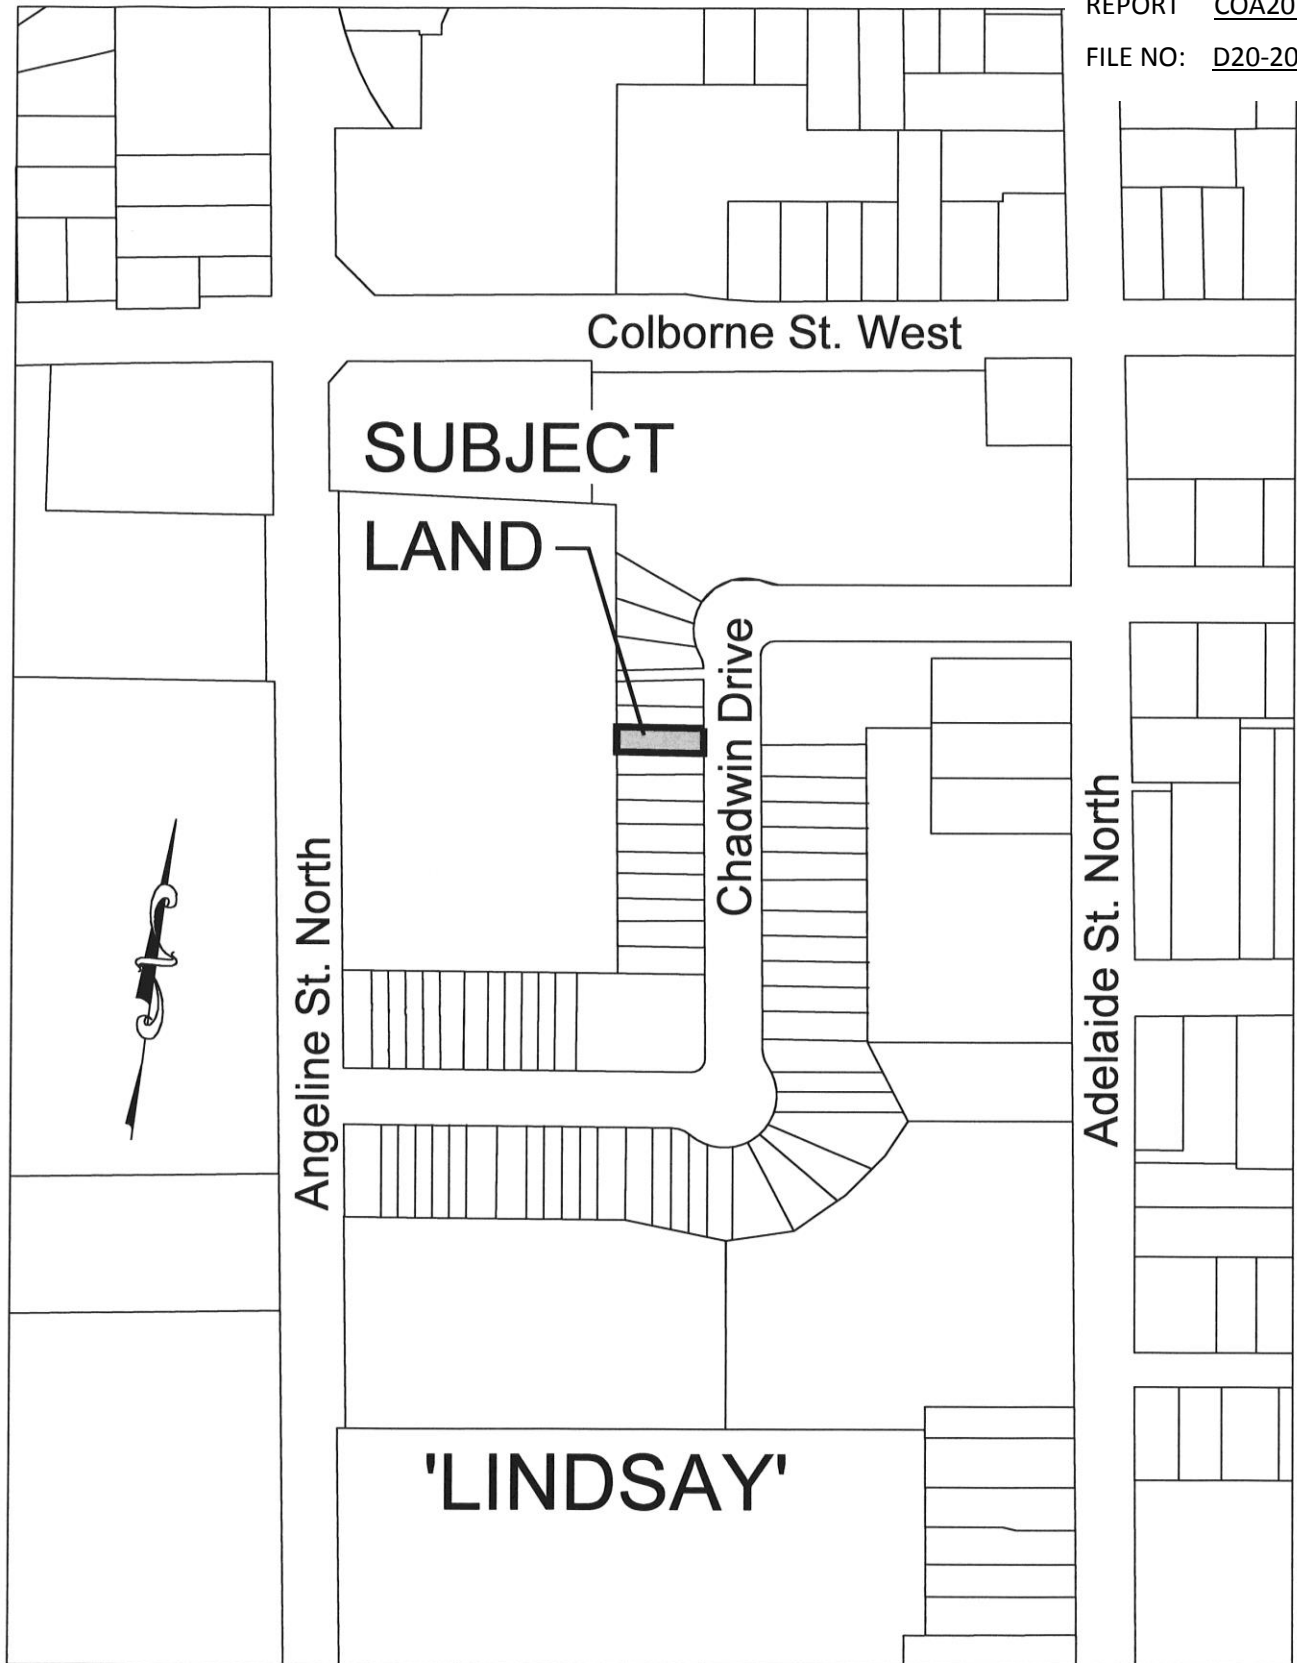

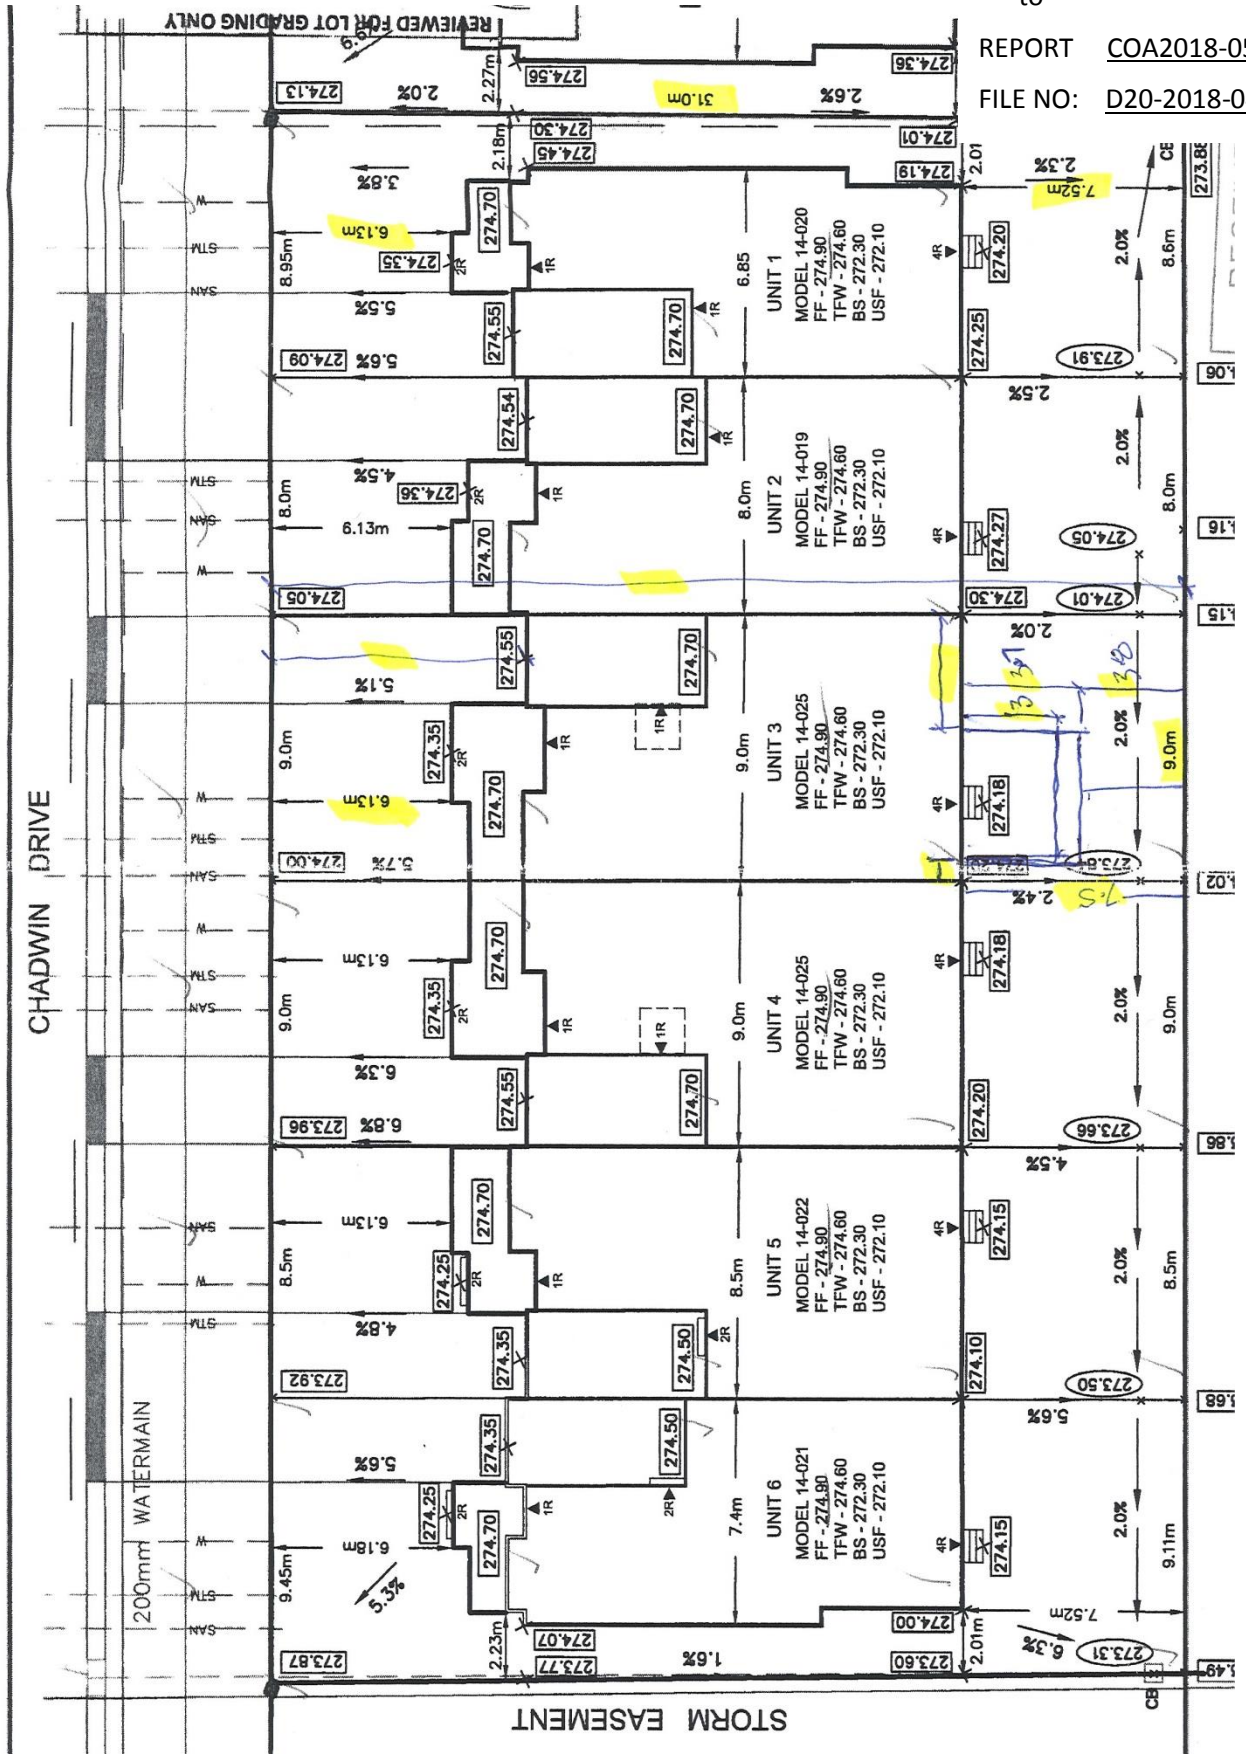


BACK

APPENDIX " C "

to

REPORT COA2018-055

FILE NO: D20-2018-041

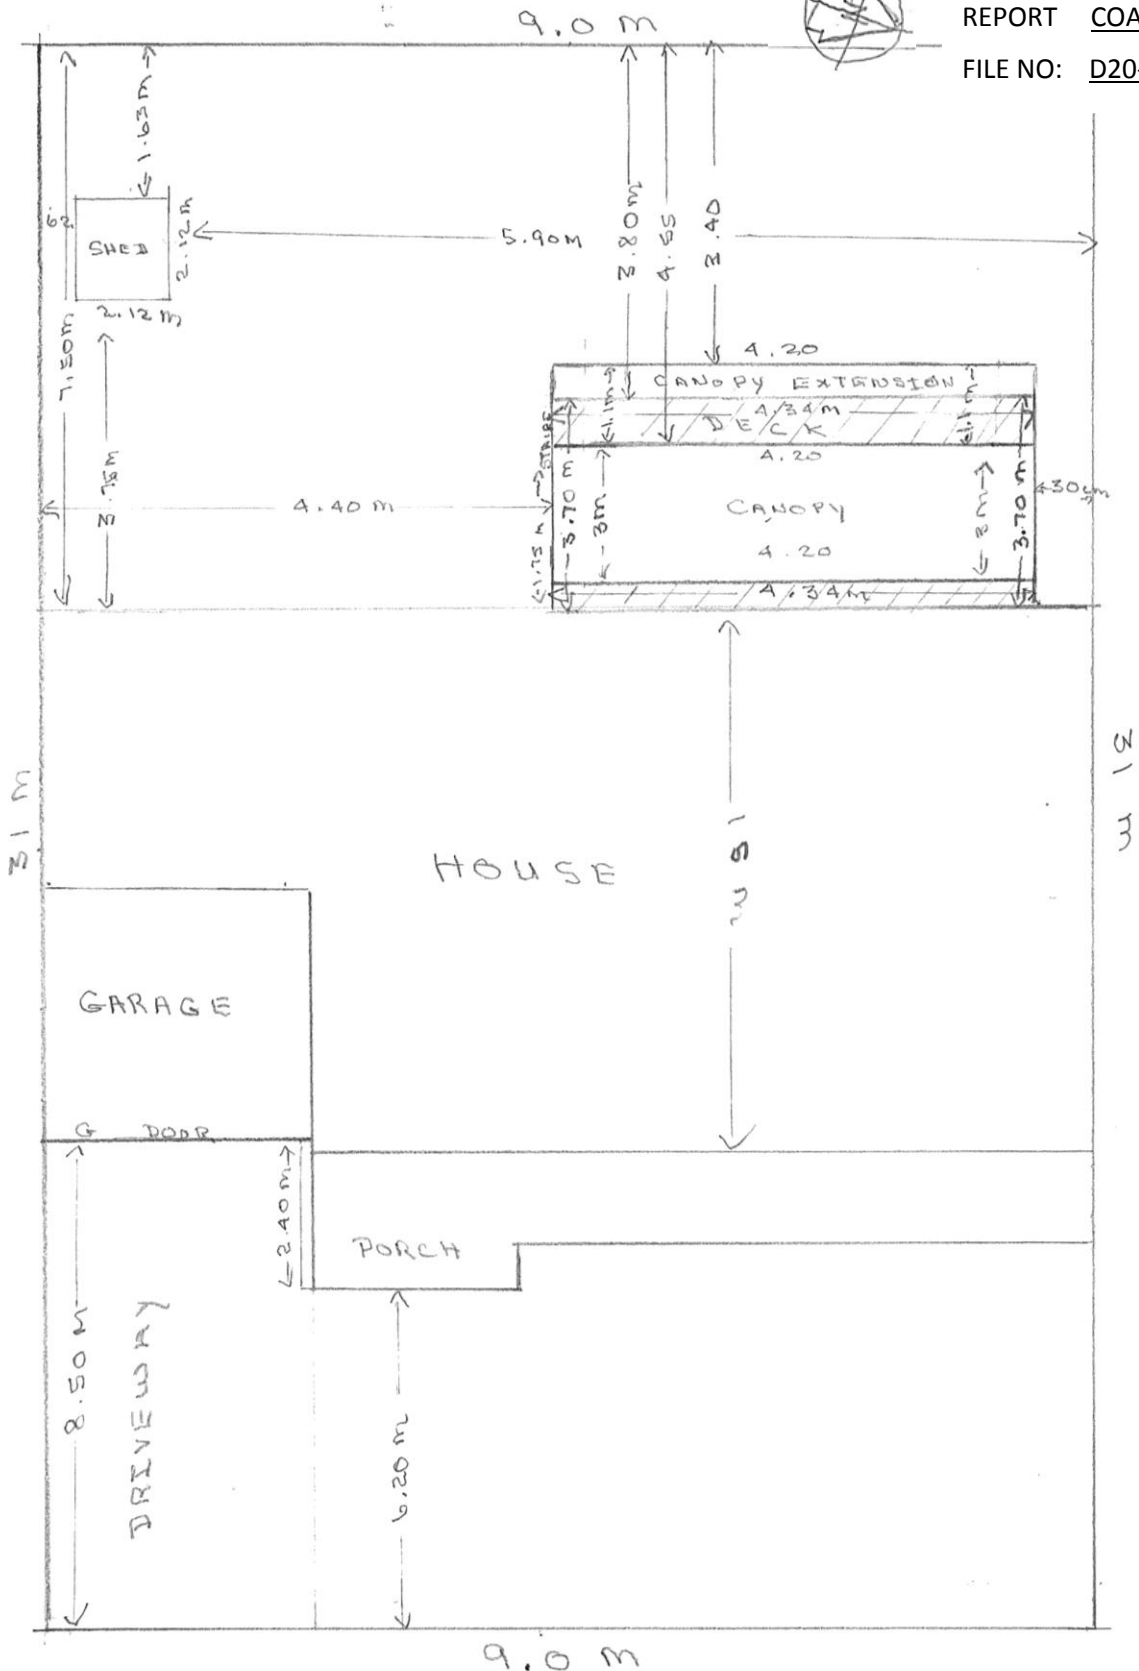

76 CHADWIN DR.
FRONT


APPENDIX " D "

to


REPORT COA2018-055

FILE NO: D20-2018-041

NEW

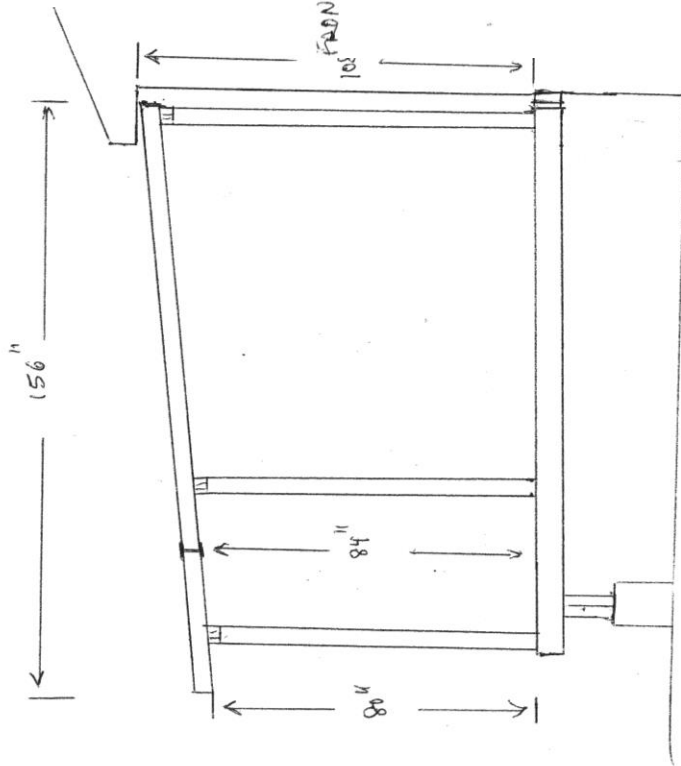

FRONT ELEVATION

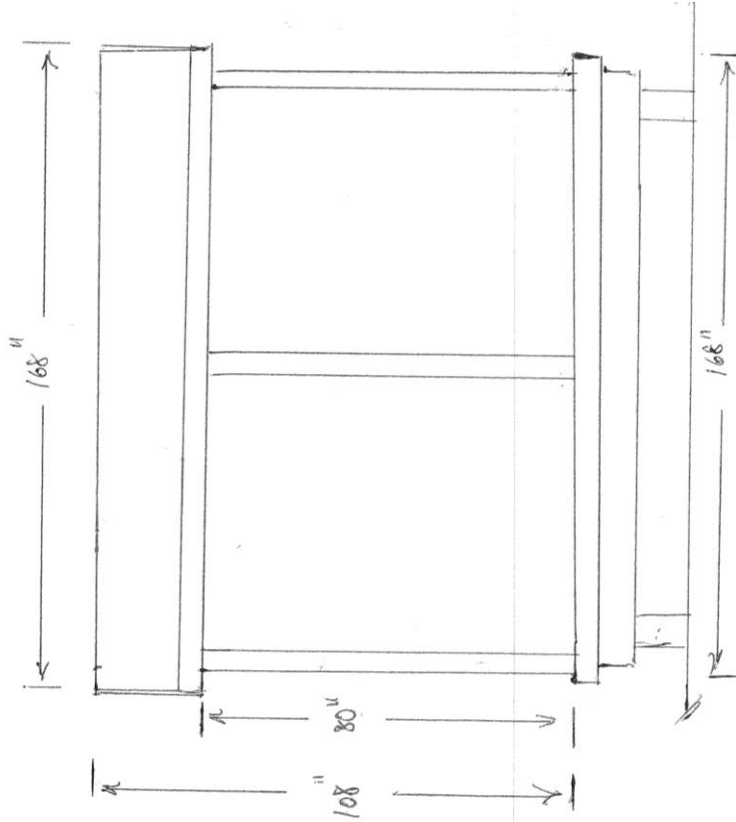

EXISTING

