


APPENDIX " B-1 "

to

REPORT PLAN2018-070


FILE NO: D06-2018-020

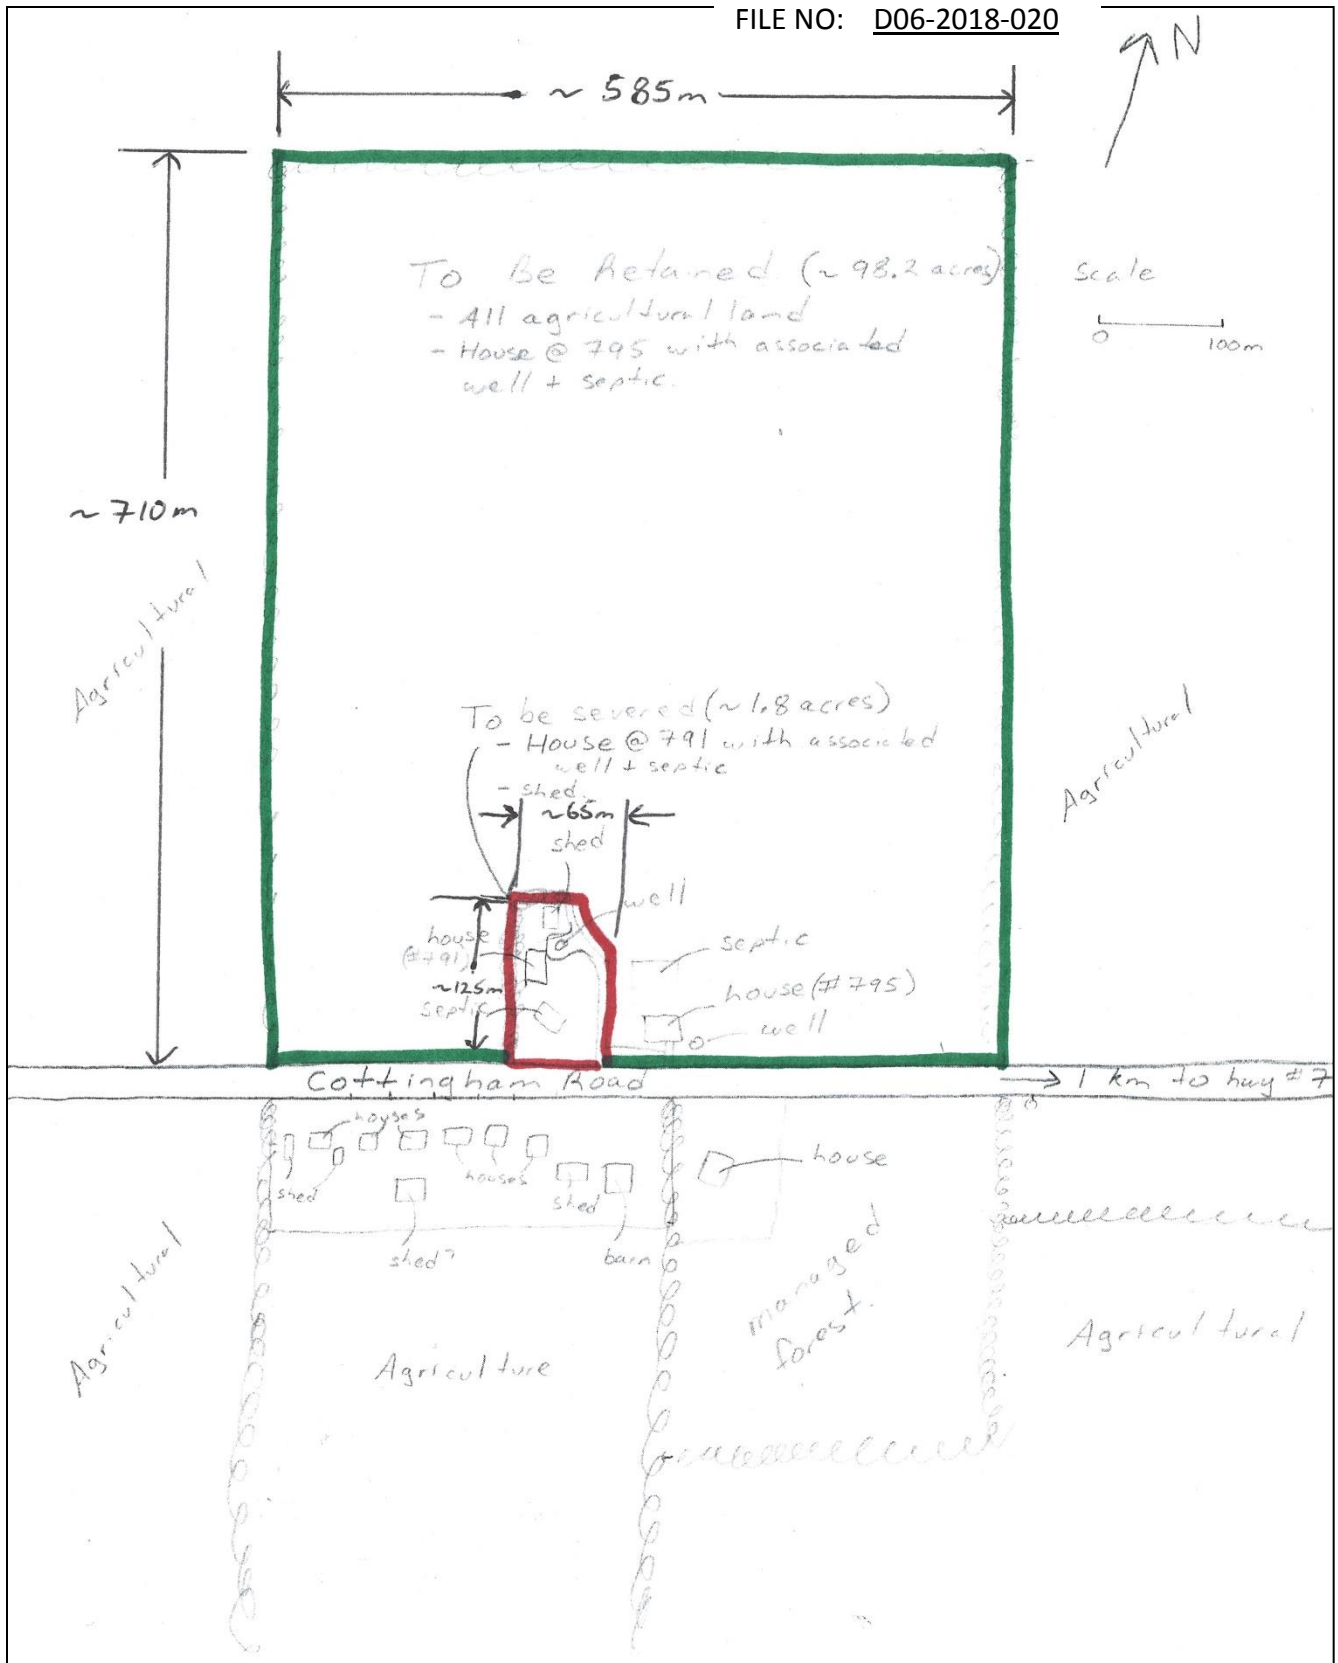

to

REPORT PLAN2018-070

FILE NO: D06-2018-020

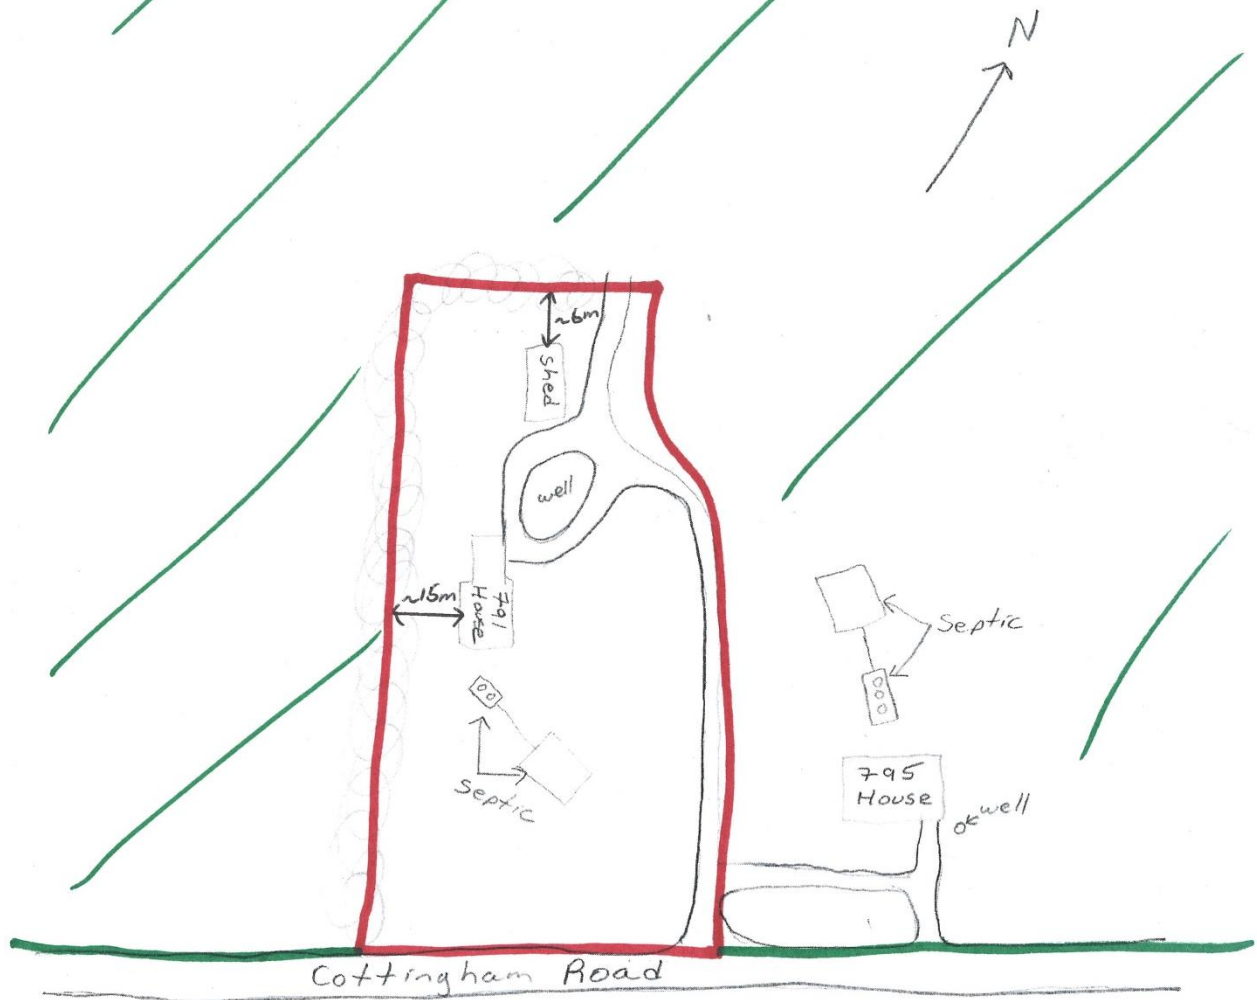

Close-up of property to be severed