


APPENDIX " C "

to

REPORT PLAN2018-073

FILE NO. D06-2018-022

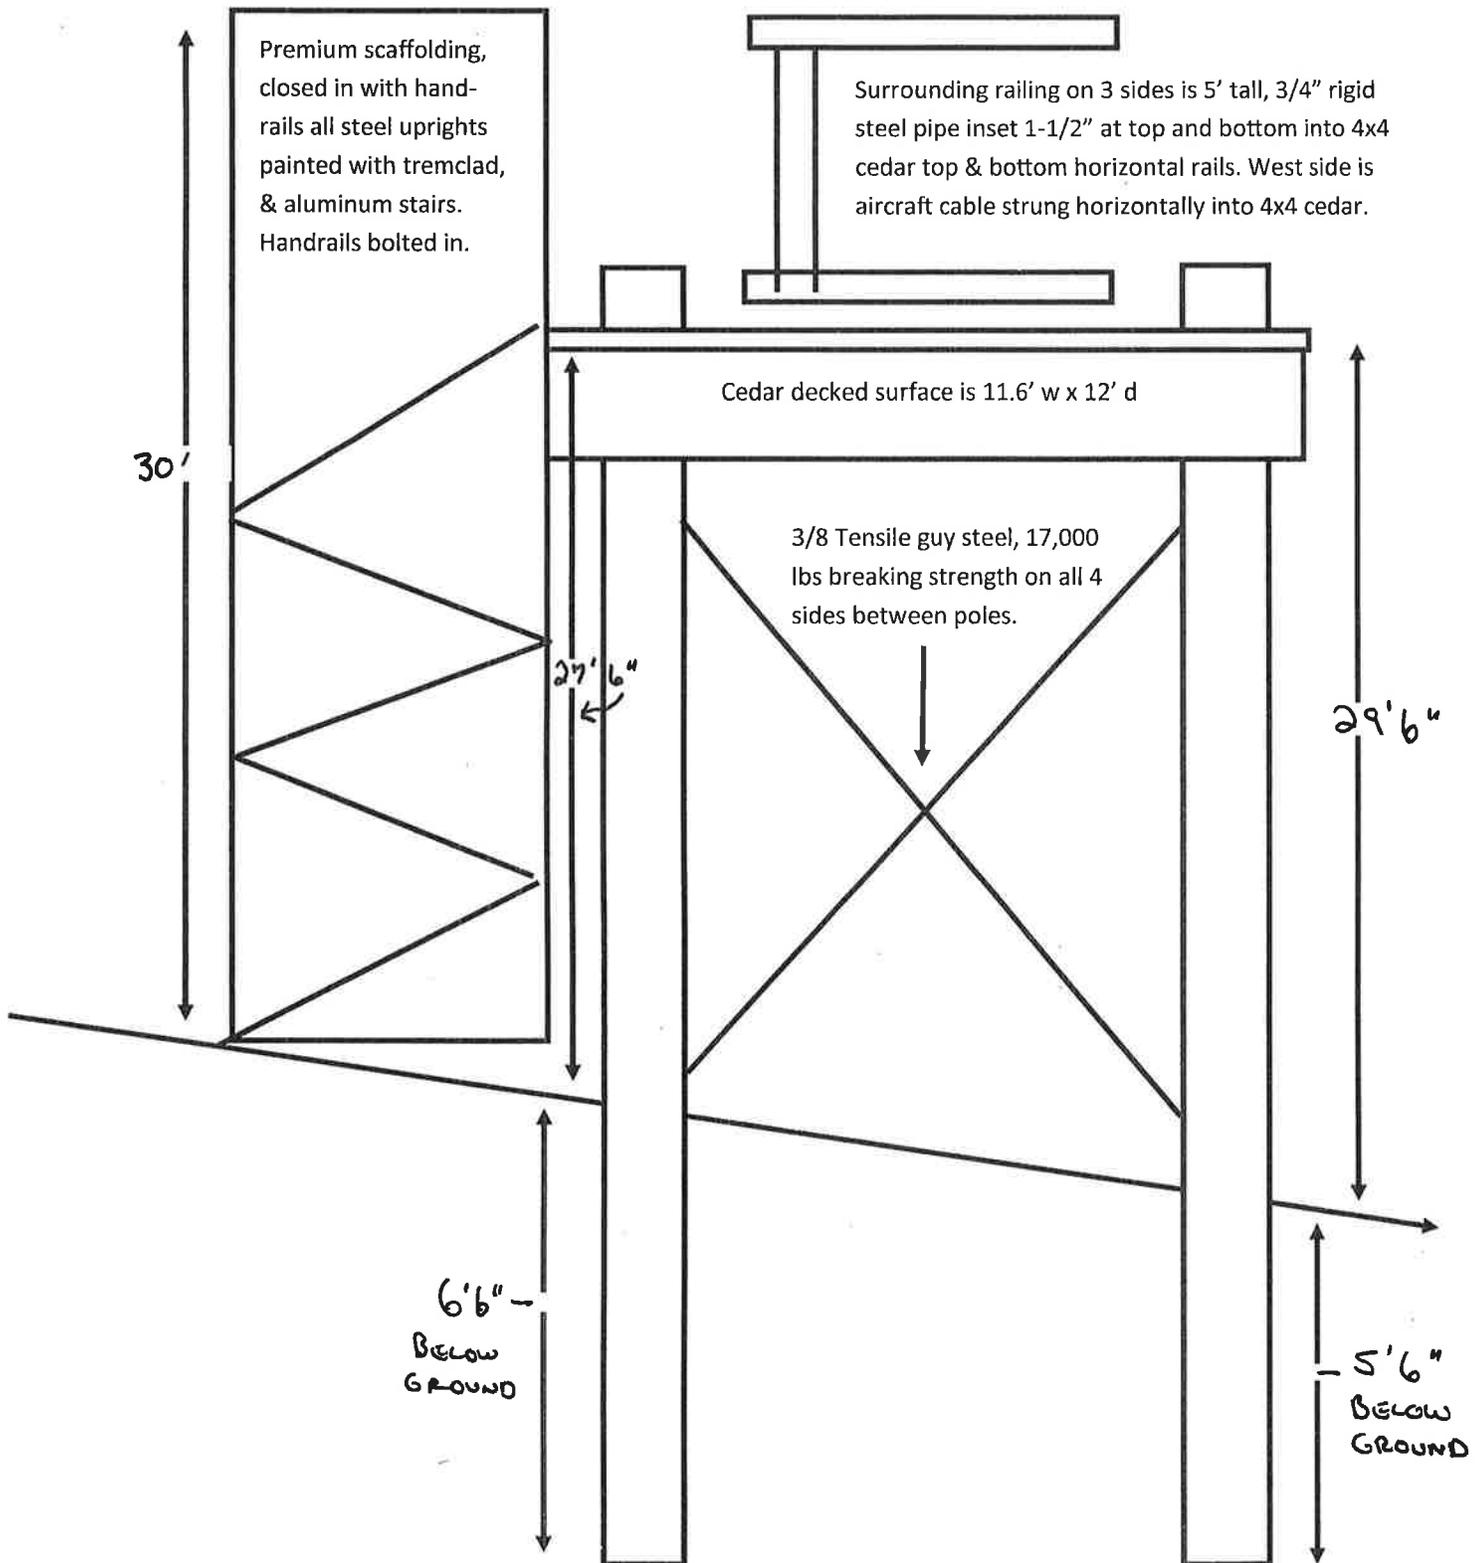

Observation Tower Side View