


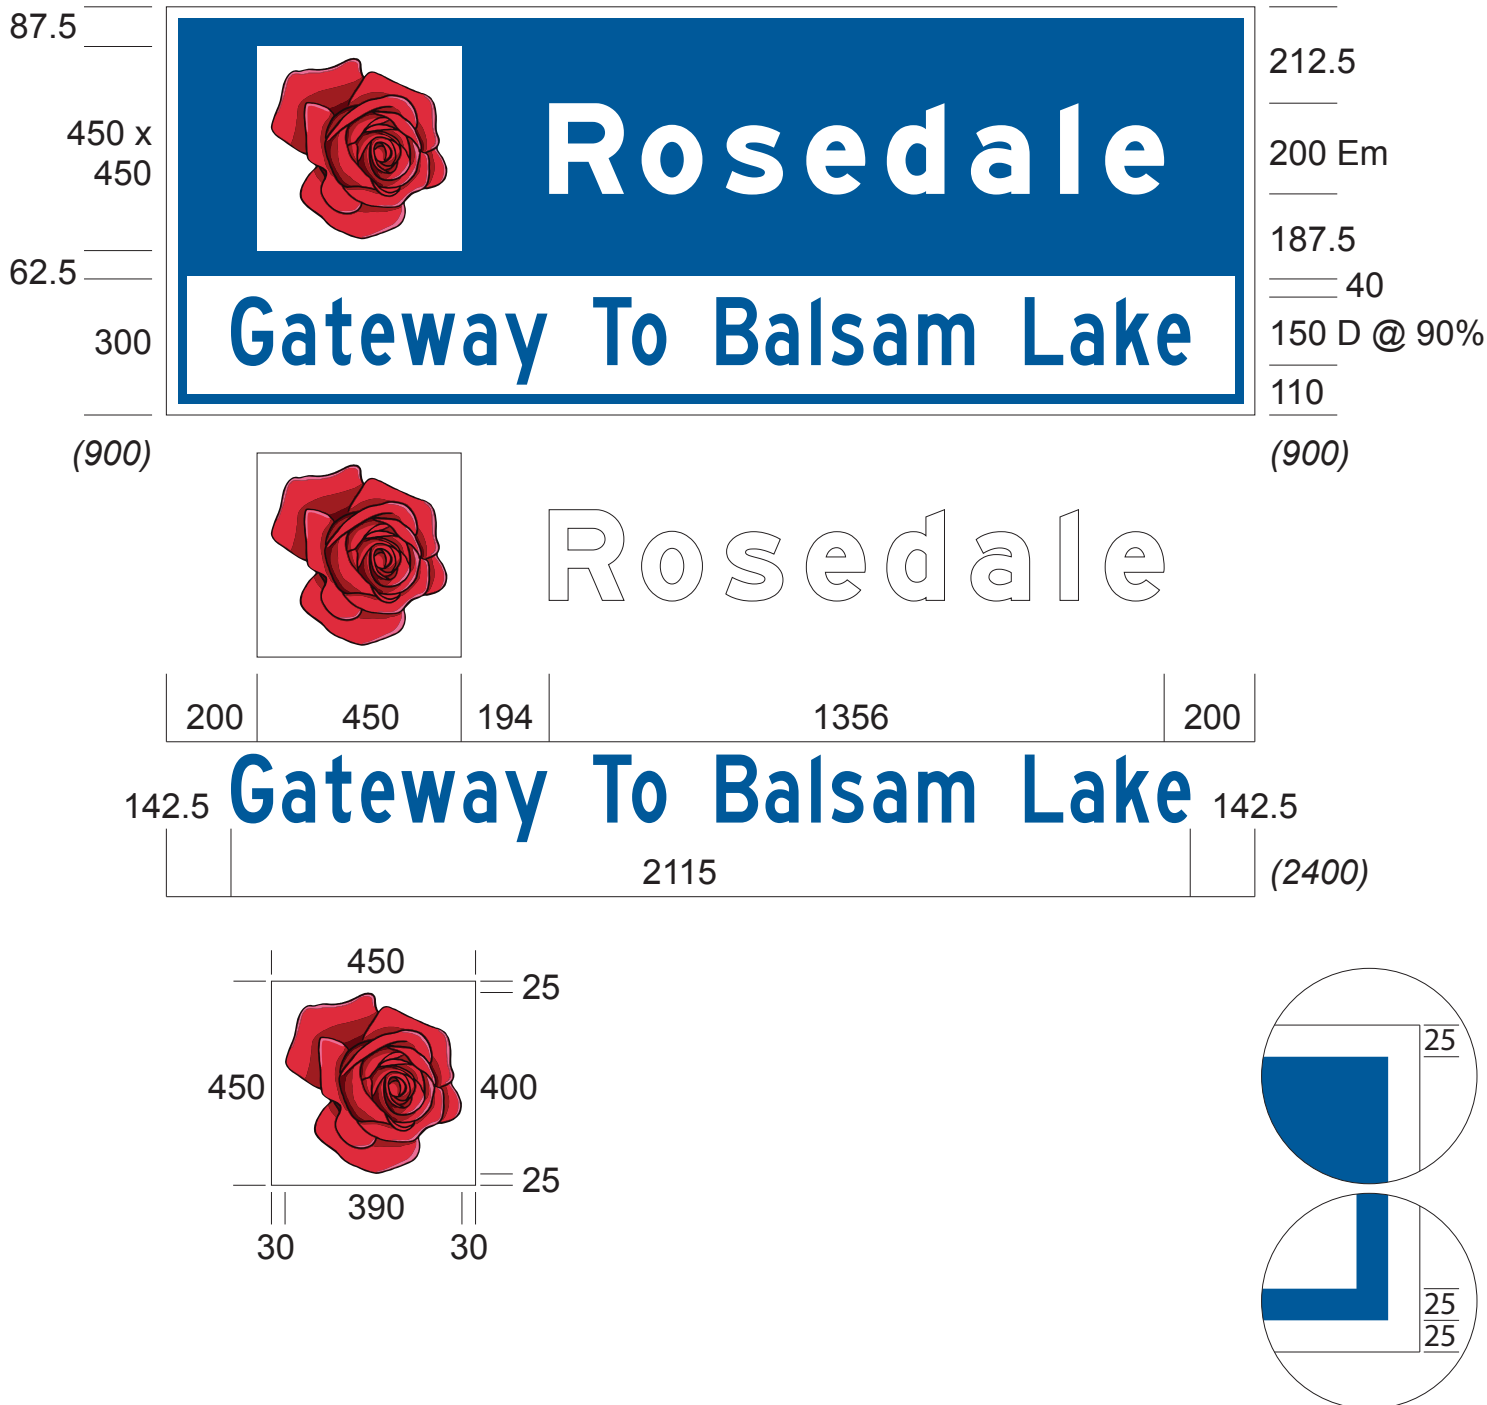

PRINTED PAGE DRAWING @ 60% OF 1:10 DRAWING

SIGN NO.	BLANK #	NOTES		
G311 Mod. (0900 x 2400) mm	B-54	EASTERN - - Prepared for Prinsen, Peter (MTO) - Hwy. 35 NB/SB within the City of Kawartha Lakes		
SIGN ELEMENT	COLOUR	MIN. REFL. (ASTM)	FONT	DIMENSIONS IN MILLIMETERS (mm)
Background	Blue / White	Type III/IV / Type III/IV	200 Em	 Ontario Prepared by: G. Varricchio MTO – HIGHWAY STANDARDS BRANCH
Border Inner / Outer	Blue / White	Type III/IV / Type III/IV	150 D @ 90%	
Text	White / Blue	Type III/IV / Type III/IV		
Symbol	As Shown	Type III/IV		
Electronic File ID:	G311_Mod.- Hwy.35-NB-SB-Rosedale-Gateway_To_Balsam_Lake-Enhanced_Boundary-FINAL			File Date: November 8, 2018.