


D20-2019-032

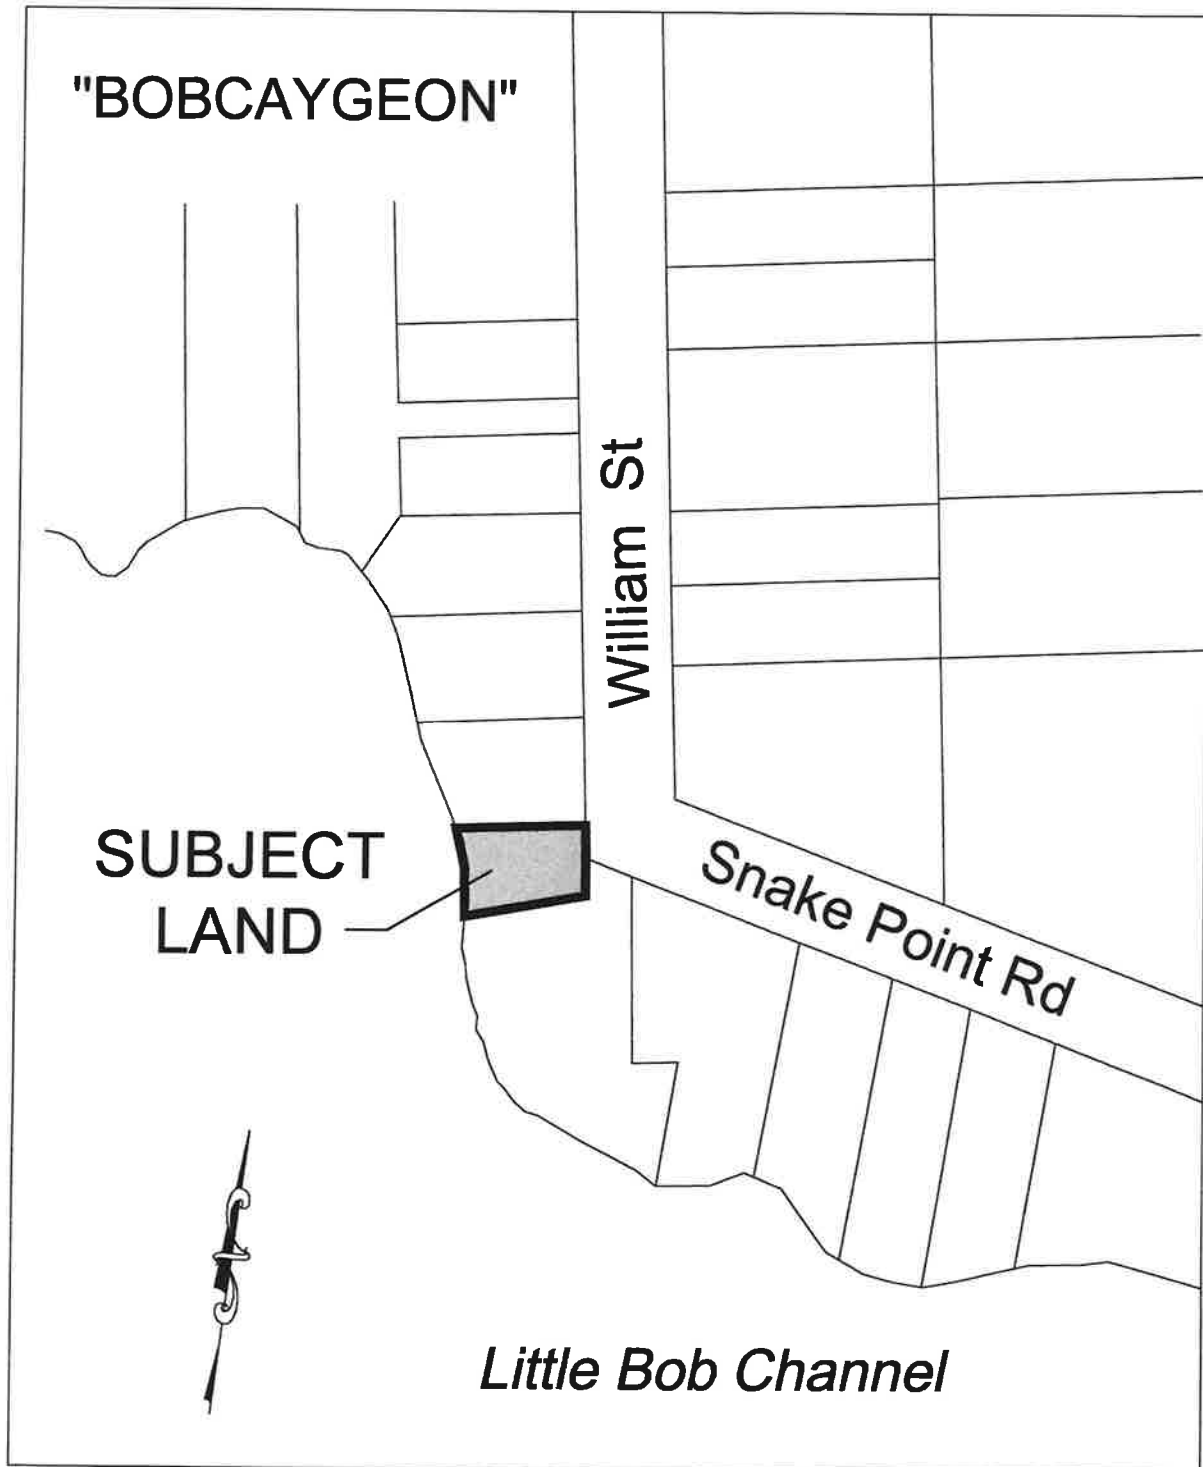

APPENDIX: B

to

REPORT COA2019-045

FILE NO: D20-2019-032



Plan 70, 6th Range, Part Lot 16, Former Village of Bobcaygeon



0.06

Kilometers


WGS_1984_Web_Mercator_Auxiliary_Sphere

© City Of Kawartha Lakes



This map is a user generated static output from an Internet mapping site and is for reference only. Data layers that appear on this map may or may not be accurate, current, or otherwise reliable.

THIS MAP IS NOT TO BE USED FOR COMMERCIAL OR LEGAL PUPOSES

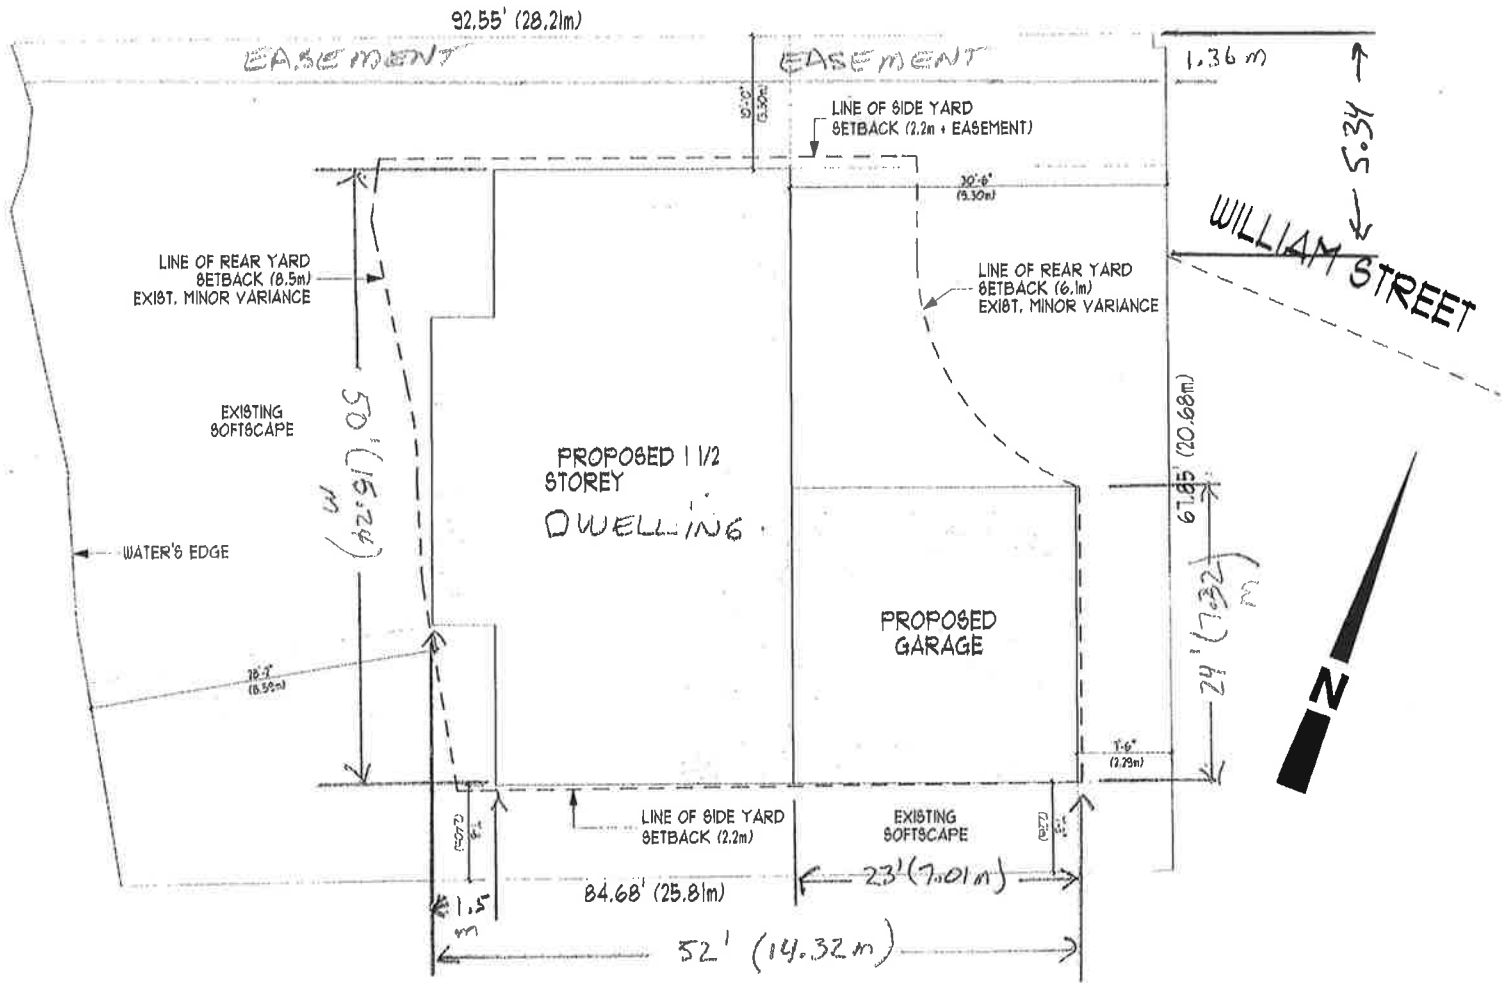

APPENDIX: D

to

REPORT COA2019-045

FILE NO: D20-2019-032

Elevation Drawings



FRONT ELEVATION

SCALE: 1/8" = 1'-0"



REAR ELEVATION

SCALE: 1/8" = 1'-0"



LEFT ELEVATION

SCALE: 1/8" = 1'-0"



RIGHT ELEVATION

SCALE: 1/8" = 1'-0"

Quadri Adebayo

APPENDIX " E "

From: Derryk Wolven
Sent: Thursday, July 04, 2019 9:14 AM
To: Charlotte Crockford-Toomey
Subject: consents

REPORT COA2019-045

FILE NO. D20-2019-032

Follow Up Flag: Follow up
Flag Status: Flagged

Please be advised the building division has the following comments:

D20-2019-022 No concerns
D20-2019-028 No concerns
D20-2019-029 No concerns
D20-2019-030 Confirm dimensions of landing, step(s) and remainder (setback). Permits cannot be processed until encroachment issues are resolved.
D20-2019-031 No Concerns
D20-2019-031 No Concerns
D20-2019-032 No Concerns

Derryk Wolven, CBCO

Plans Examiner

Development Services, Building Division, City of Kawartha Lakes
705-324-9411 ext. 1273 www.kawarthalakes.ca

