


Detailed Conceptual Lot Layout  
 Landis and Alice Martin  
 1082 Lilac Road,  
 Ops, COKL - D38-2019-020

Clark Consulting Services  
 52 John Street, Port Hope  
 Ont, L1A 2Z2  
 (905) 885-8023

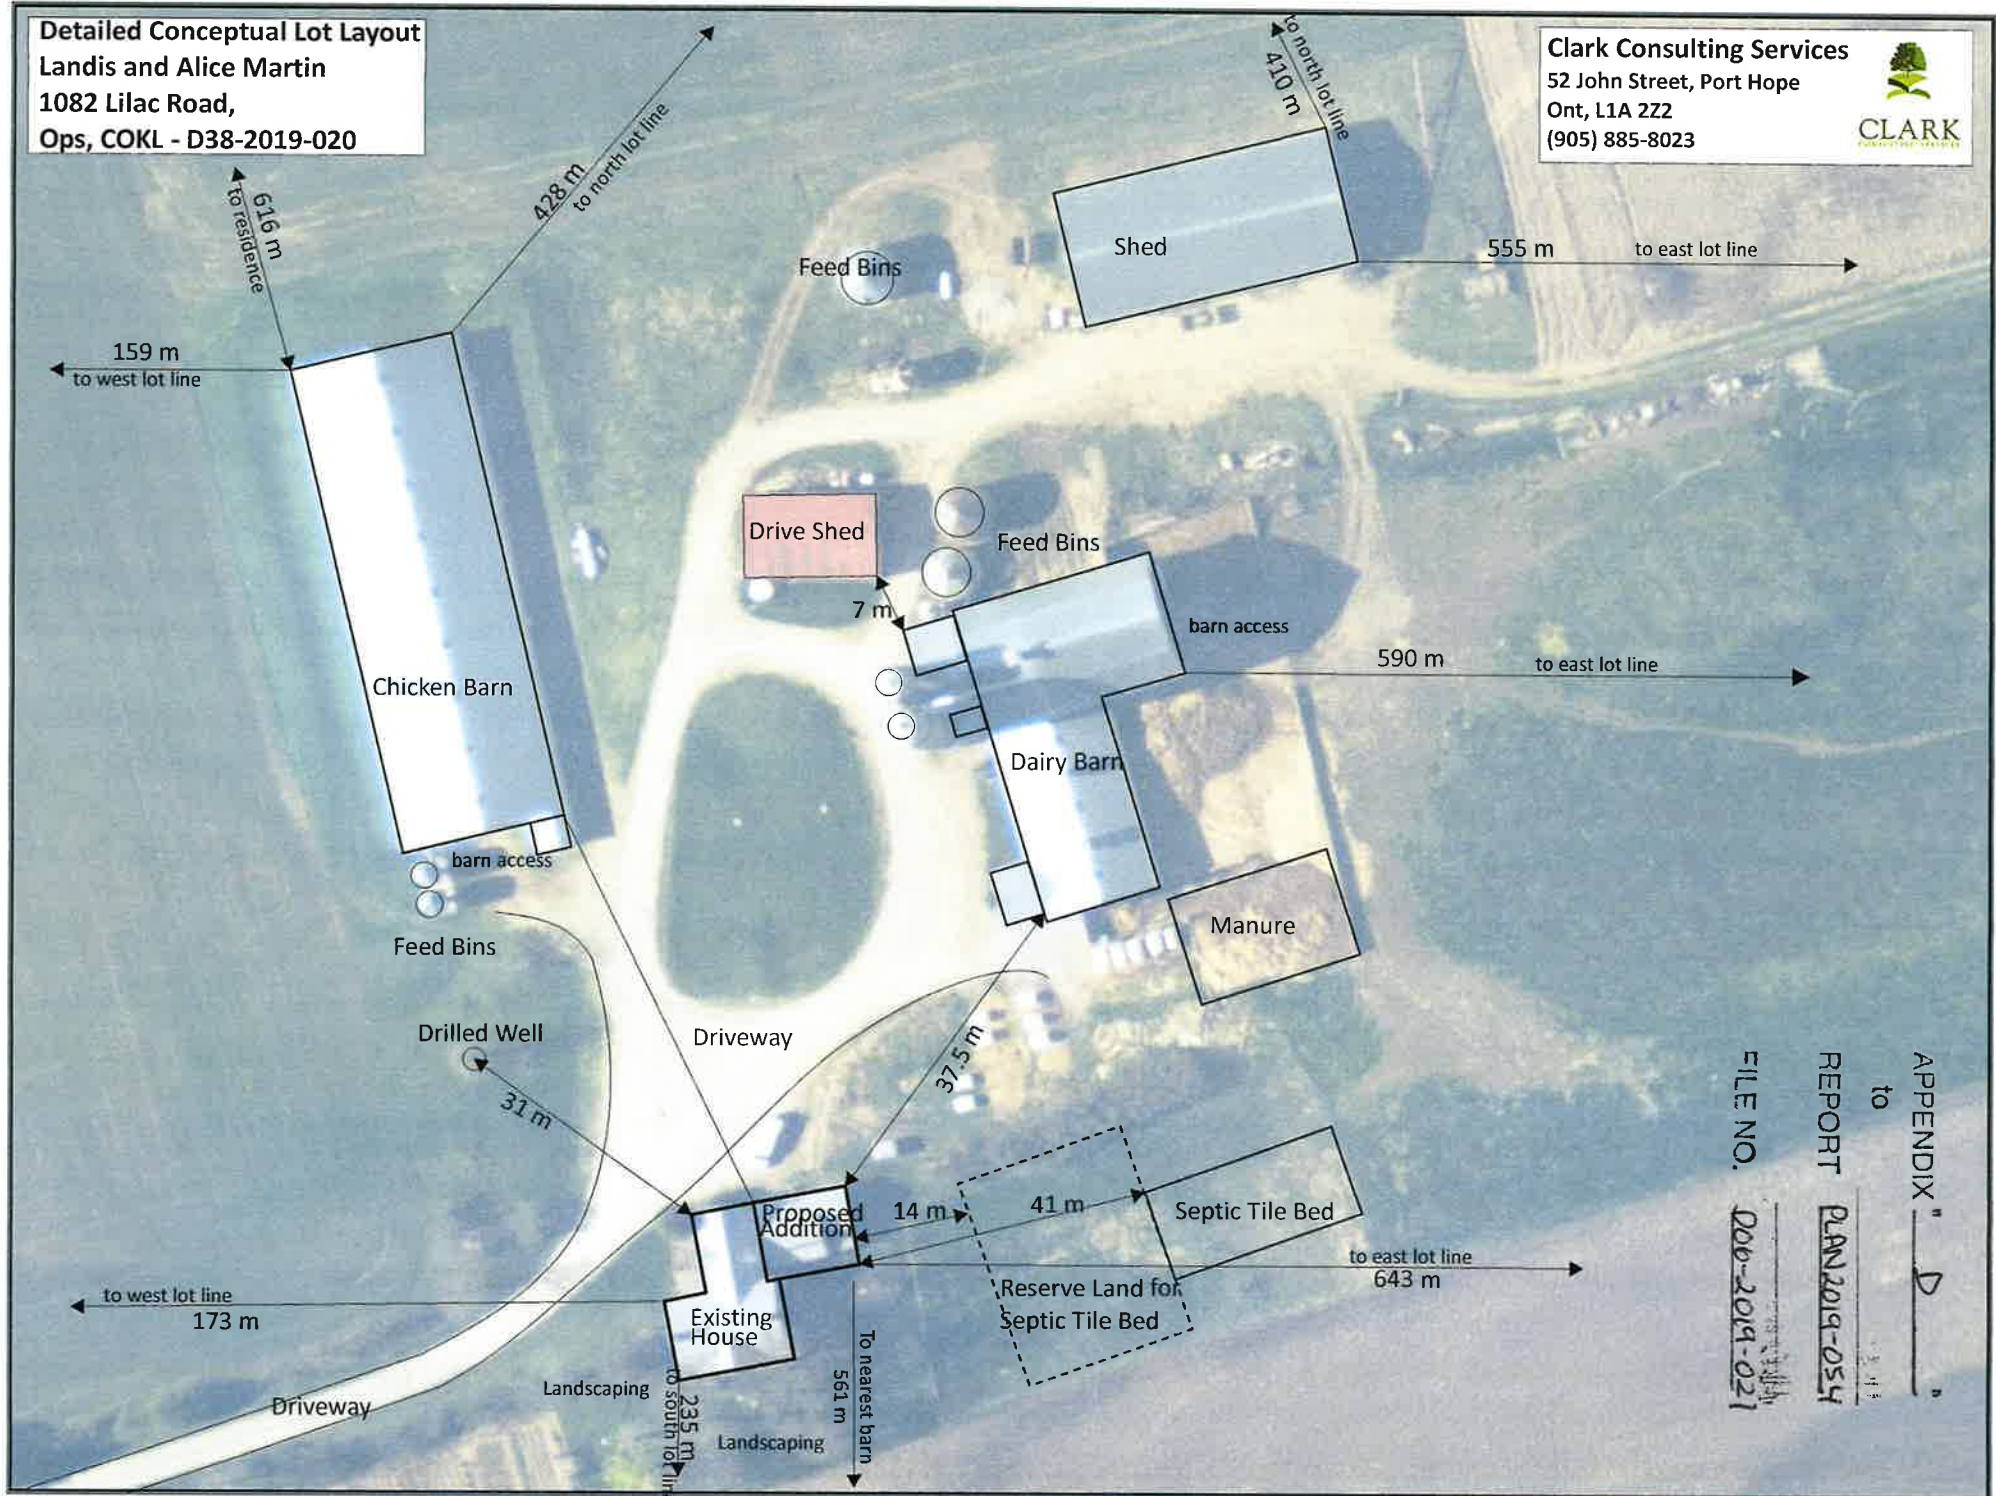

APPENDIX "D"  
 to  
 REPORT PLAN 2019-054  
 FILE NO. D00-2019-021