

RECEIVED

OCT 18 2019

OFFICE OF THE CITY CLERK
KAWARTHA LAKES

Dear Council:

Please accept this request as I wish to connect land to a drain that is currently not assessed into the existing Sandringham Drain.

This request falls under section S. 65(3) of the drainage act.

This assessment is on the Sandringham drain and the entire property can be drained to the Municipal drain.

The property address # 84 Sandringham Road

Please refer to the attached topographic maps as well as the survey of the the property.

We look forward to hearing from you promptly on this matter as we wish to proceed with this project this fall of 2019.

Regards,


The image shows two handwritten signatures in black ink. The top signature is a cursive 'Urs' followed by a long horizontal line. The bottom signature is a cursive 'Eric Kressibucher'.

Urs and Eric Kressibucher

Untitled Map

Write a description for your map.

Legend

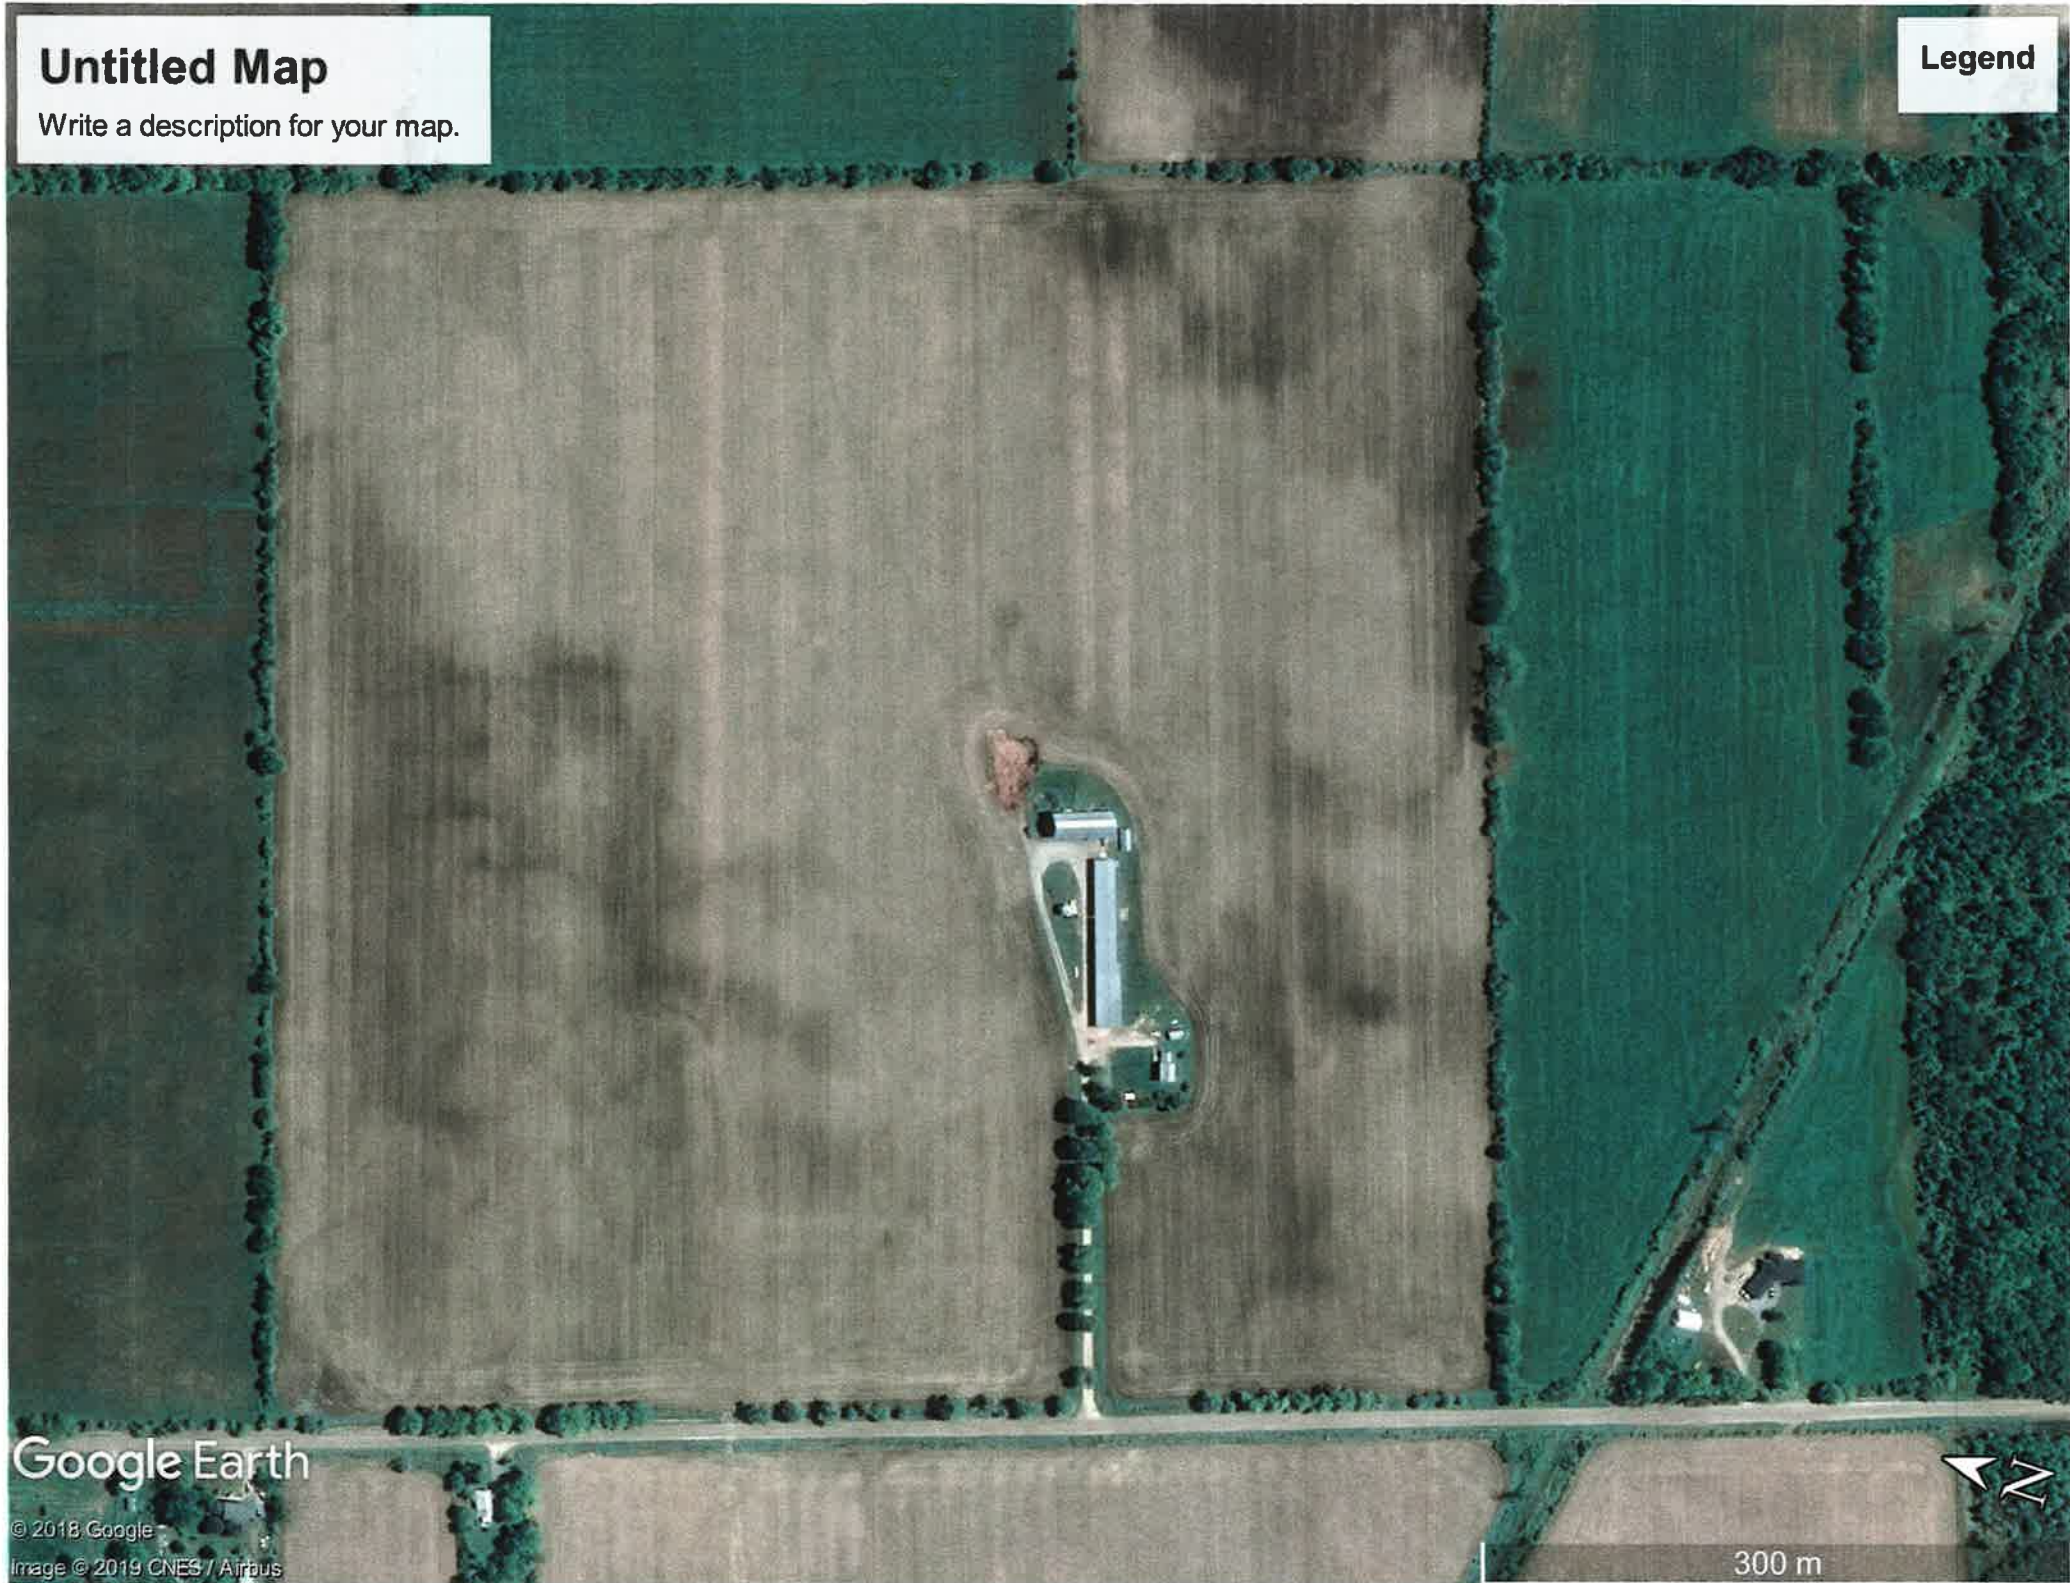


Google Earth

© 2018 Google
Image © 2019 CNES / Airbus

300 m

Field Survey 2019 - Whole Farm

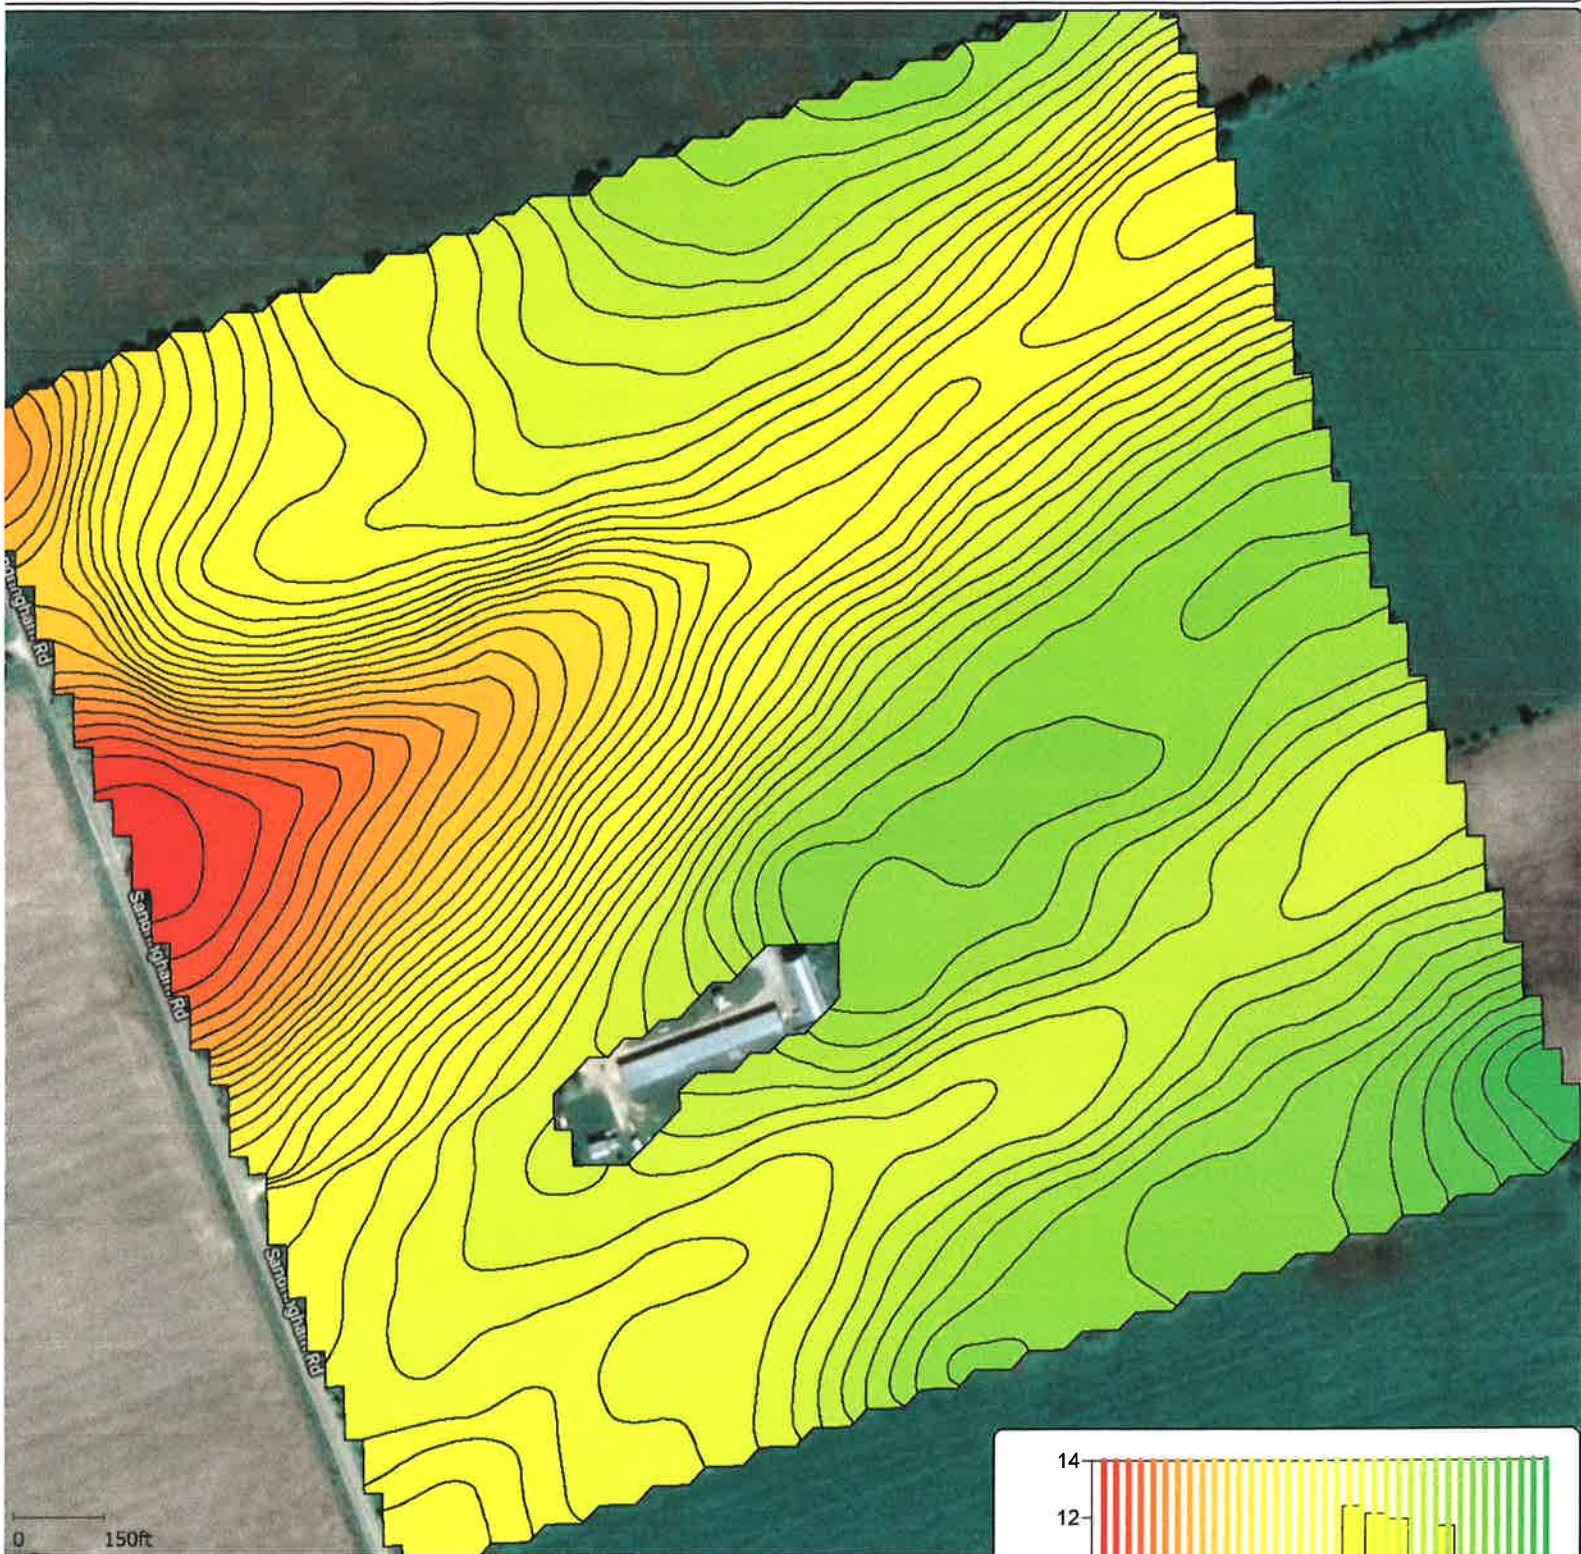

Grower : Lakewinds Farm Ltd

Farm : Featherwood

Field : Whole Farm

Year : 2019


Operation : Field Survey


Average Elevation : 791.78 ft

Count : 11393

Date Logged : 7/15/2019

805.11 - 806.04
804.15 - 805.11
804.20 - 804.15
802.24 - 801.20
801.26 - 802.24
800.13 - 801.26
799.37 - 800.13
798.41 - 799.37
797.46 - 798.41
796.50 - 797.46
795.55 - 796.50
794.59 - 795.55
793.63 - 794.59
792.68 - 793.63
791.72 - 792.68
790.77 - 791.72
789.81 - 790.77
788.85 - 789.81
787.90 - 788.85
786.94 - 787.90
785.98 - 786.94
785.03 - 785.98
784.07 - 785.03
783.12 - 784.07
782.16 - 783.12
781.21 - 782.16
780.25 - 781.21
779.29 - 780.25
778.34 - 779.29
777.38 - 778.34
776.43 - 777.38
775.47 - 776.43
774.51 - 775.47
773.56 - 774.51
772.60 - 773.56
771.64 - 772.60
770.69 - 771.64

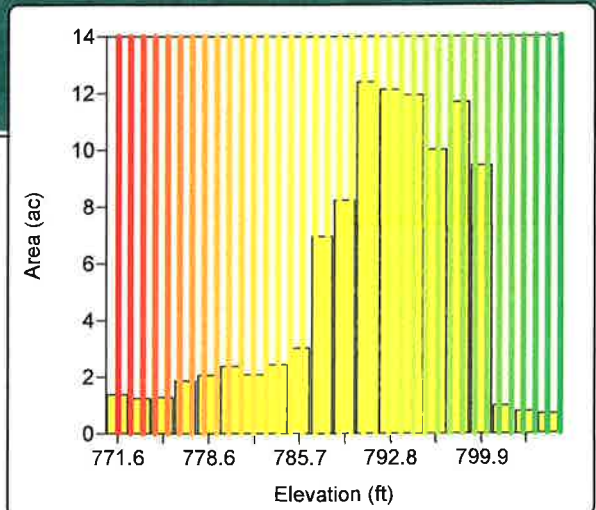

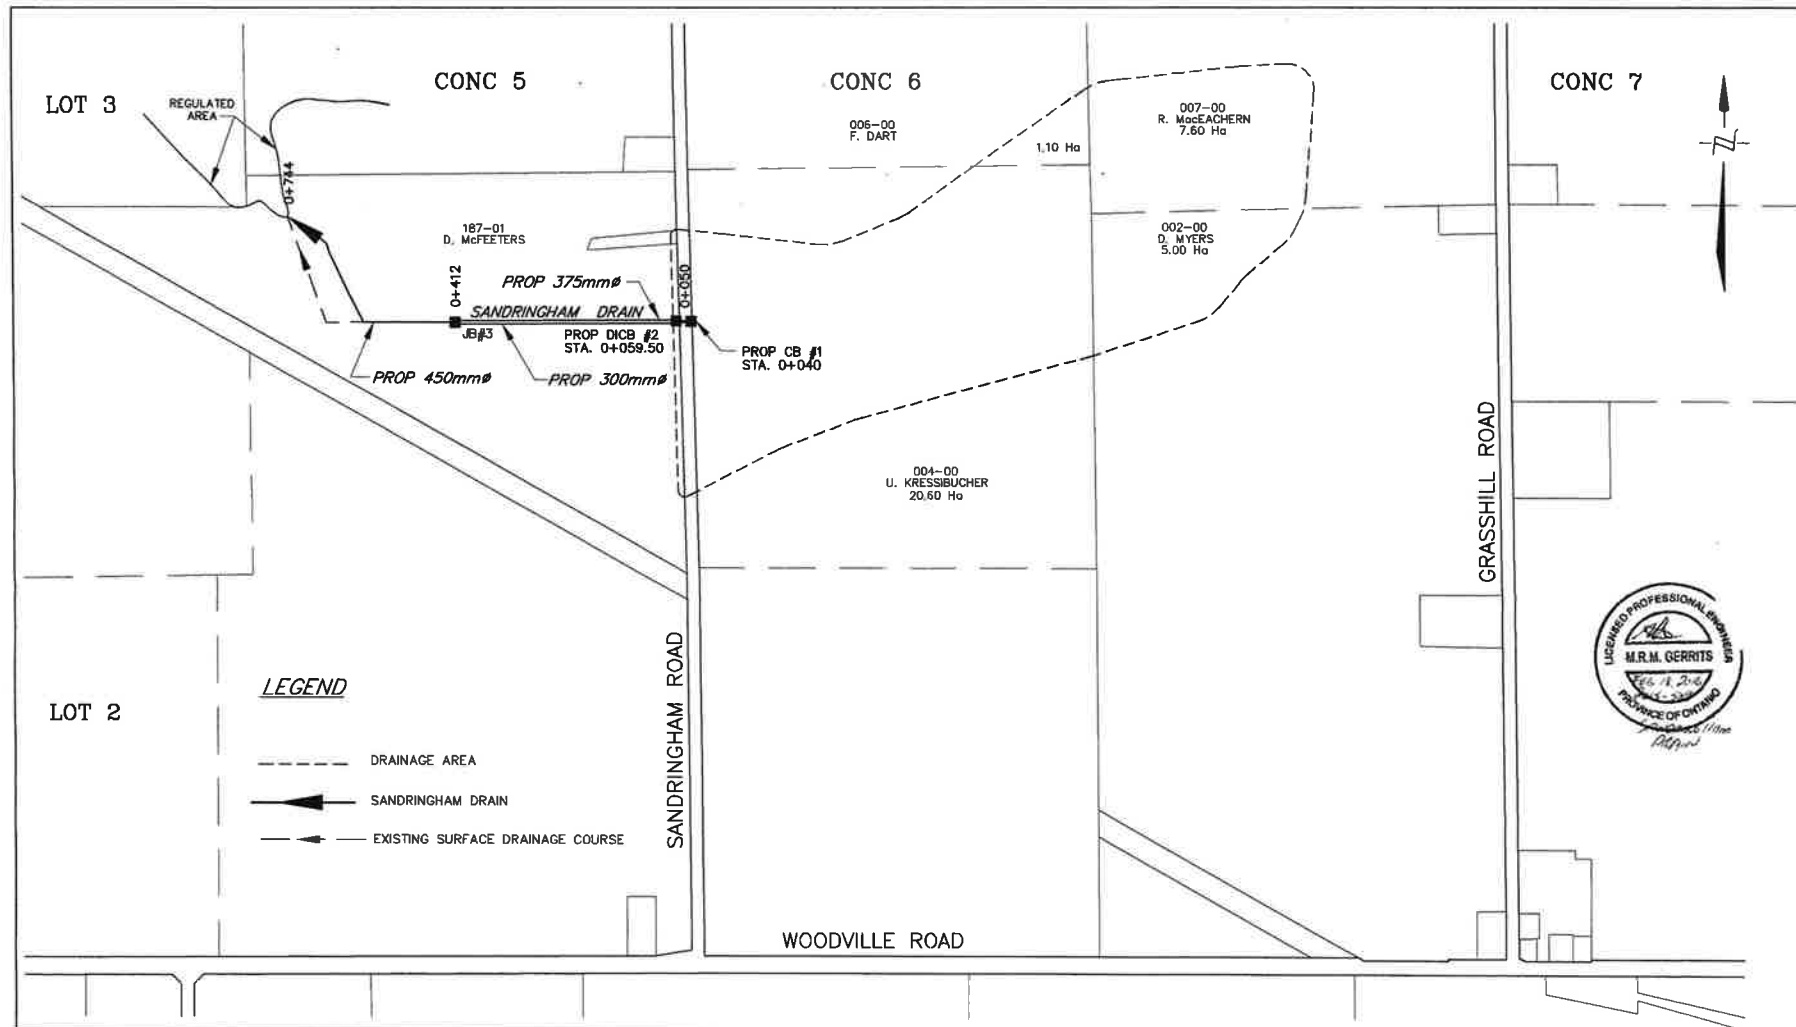

R Dobbin
Engineering Inc.

4218 Oil Heritage Road
Petrolia Ontario, N0N 1R0
Phone: (519) 882-0032 Fax: (519) 882-2233

DRAWING NAME:
Sandringham Drain Plan

PROJECT No.
2015-589

APPROVED
M. GERRITS

CHECKED
M. GERRITS

DRAWN
B. VAN RUTENBURG

NO.	REVISIONS	DATE	BY
1	FINAL REPORT	FEB. 18, 2016	BVR
SCALE 1:7500			
0 60 120 180m			

CITY of KAWARTHA LAKES SANDRINGHAM DRAIN PLAN

1
OF 3

