

North ↑

APPENDIX " C "

to
REPORT PLAN 2019-074

FILE NO. 006-2019-034

INTERIOR

RECEIVED

SEP 05 2019


City of Kawartha Lakes
Development Services
Planning Division

210.00'

SIDE 1

REAR

167.48'

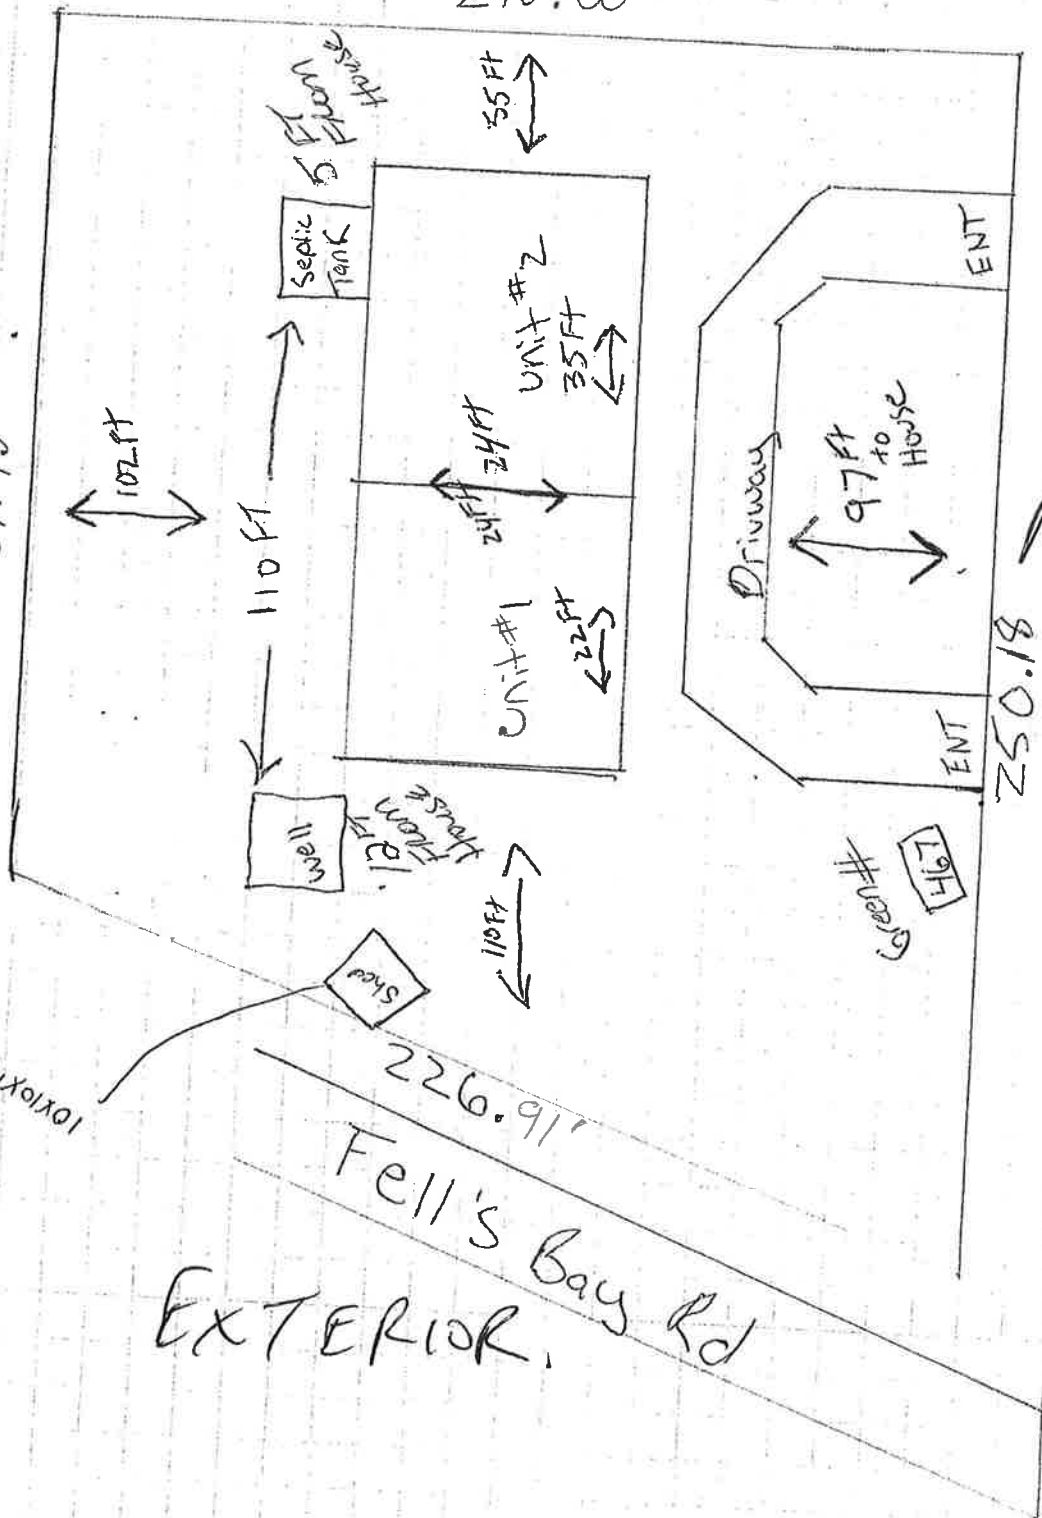

FRONT

Northline Rd

EXTERIOR

Fell's Bay Rd