

Ministry of Transportation

Project Delivery East
1355 John Counter Boulevard
Postal Bag 4000
Kingston, Ontario K7L 5A3
Tel.: 613 329-8467
1-800-267-0295
Fax: 613-540-5106

Ministère des Transports

Zone d'exécution du projet de l'Est
1355, boulevard John Counter
CP/Service de sacs 4000
Kingston (Ontario) K7L 5A3
Tél.: 613 329-8467
1-800-267-0295
Télec. 613 540-5106



Friday July 17, 2020

Joel Watts, Deputy Clerk
Clerk Department
City of Kawartha Lakes
180 Kent Street West
Lindsay, ON K9V 5R8

RE: New Road Name and 911 Identification Request for Old Highway 7 at Lily Lake Road

The Ministry of Transportation (MTO) has an ongoing construction project at the intersection of Highway 7 and Lily Lake Road. This project involves realigning Highway 7 to the east of its current location and installing traffic control signals at the intersection with Lily Lake Road / Meadowview Road.

This realignment of Highway 7 will reduce the number of private entrances with direct access to the provincial highway. Access to these entrances and to Emily Manor Drive will be maintained along the "old" Highway 7 alignment, which has been maintained as a service road to access the affected properties. To identify this service road on new road signs and for 911 identification and emergency response, the MTO will require a by-law from the municipality identifying the road name and 911 numbers.

The timing of the traffic switch to the new Highway 7 alignment is anticipated to occur in late July 2020. Recognizing that the new service road will not be named by this time, the MTO has been in direct contact with the following services to ensure that the new roadway configuration is understood and that service to the affected properties will continue uninterrupted:

- City of Kawartha Lakes Police
- City of Kawartha Lakes Paramedic Service
- City of Kawartha Lakes Fire Department
- Canada Post
- Lindsay OPP detachment
- OPP Orillia Communications Center

I greatly appreciate your assistance with this issue. If you have any questions or concerns, please contact me directly at 613-329-8467 or at Corinne.Morden@ontario.ca.

Regards,

A handwritten signature in black ink, appearing to read "Corinne Morden".

Corinne Morden P.Eng
Project Engineer

METRIC

PLATE No
CONT No 2018-4026
GWP No 4058-10-00
WP No 4149-11-01




HIGHWAY 7 REALIGNMENT

SHEET
07

DRAWING SHEET PLAN



D.M. Wills Associates Limited
150 Jameson Drive
Peterborough, Ontario
Canada, K9J 0B9
P: 705.742.2297
F: 705.741.3568
E: wills@dmwills.com

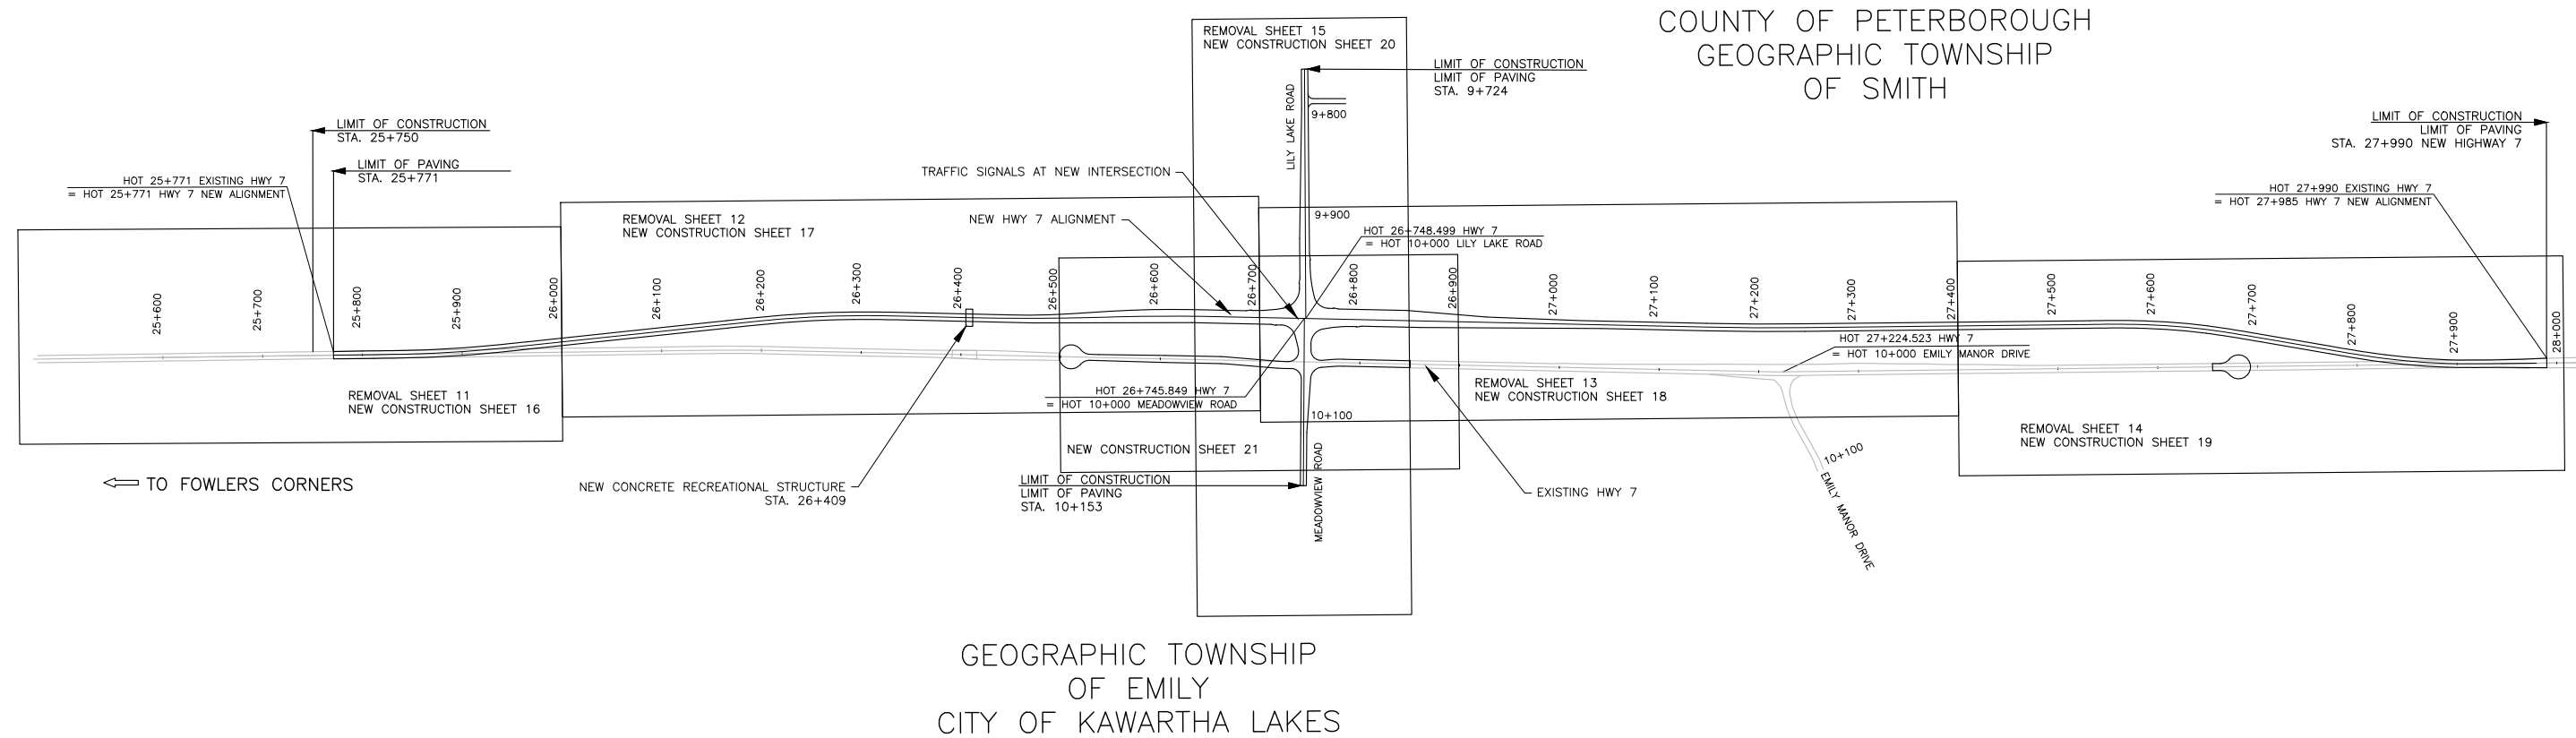





METRIC

DIMENSIONS ARE IN METRES
AND/OR MILLIMETRES
UNLESS OTHERWISE SHOWN


PLATE No
CONT No 2018-4026
GWP No 4058-10-00
WP No 4149-11-01

HIGHWAY 7 REALIGNMENT
NEW CONSTRUCTION
STA. 26+000 TO STA. 26+700

SHEET
17

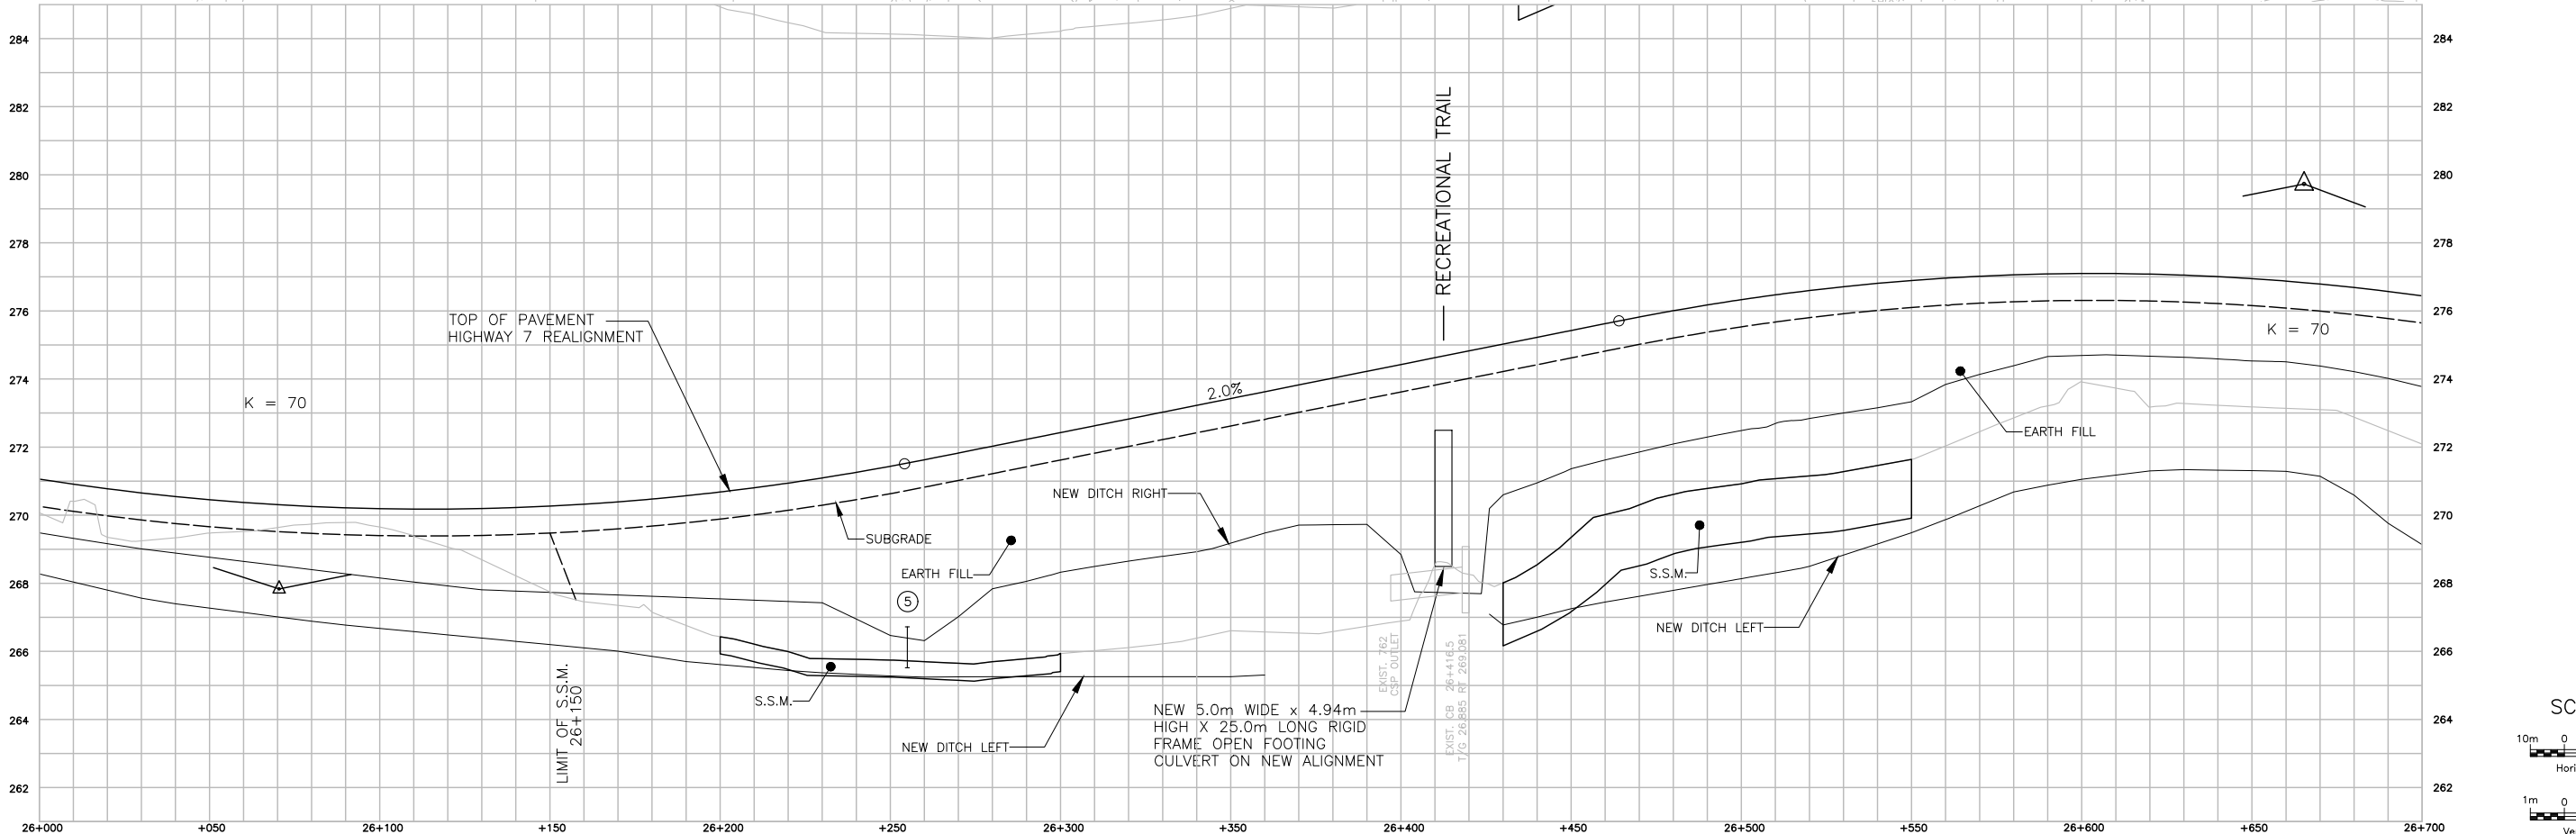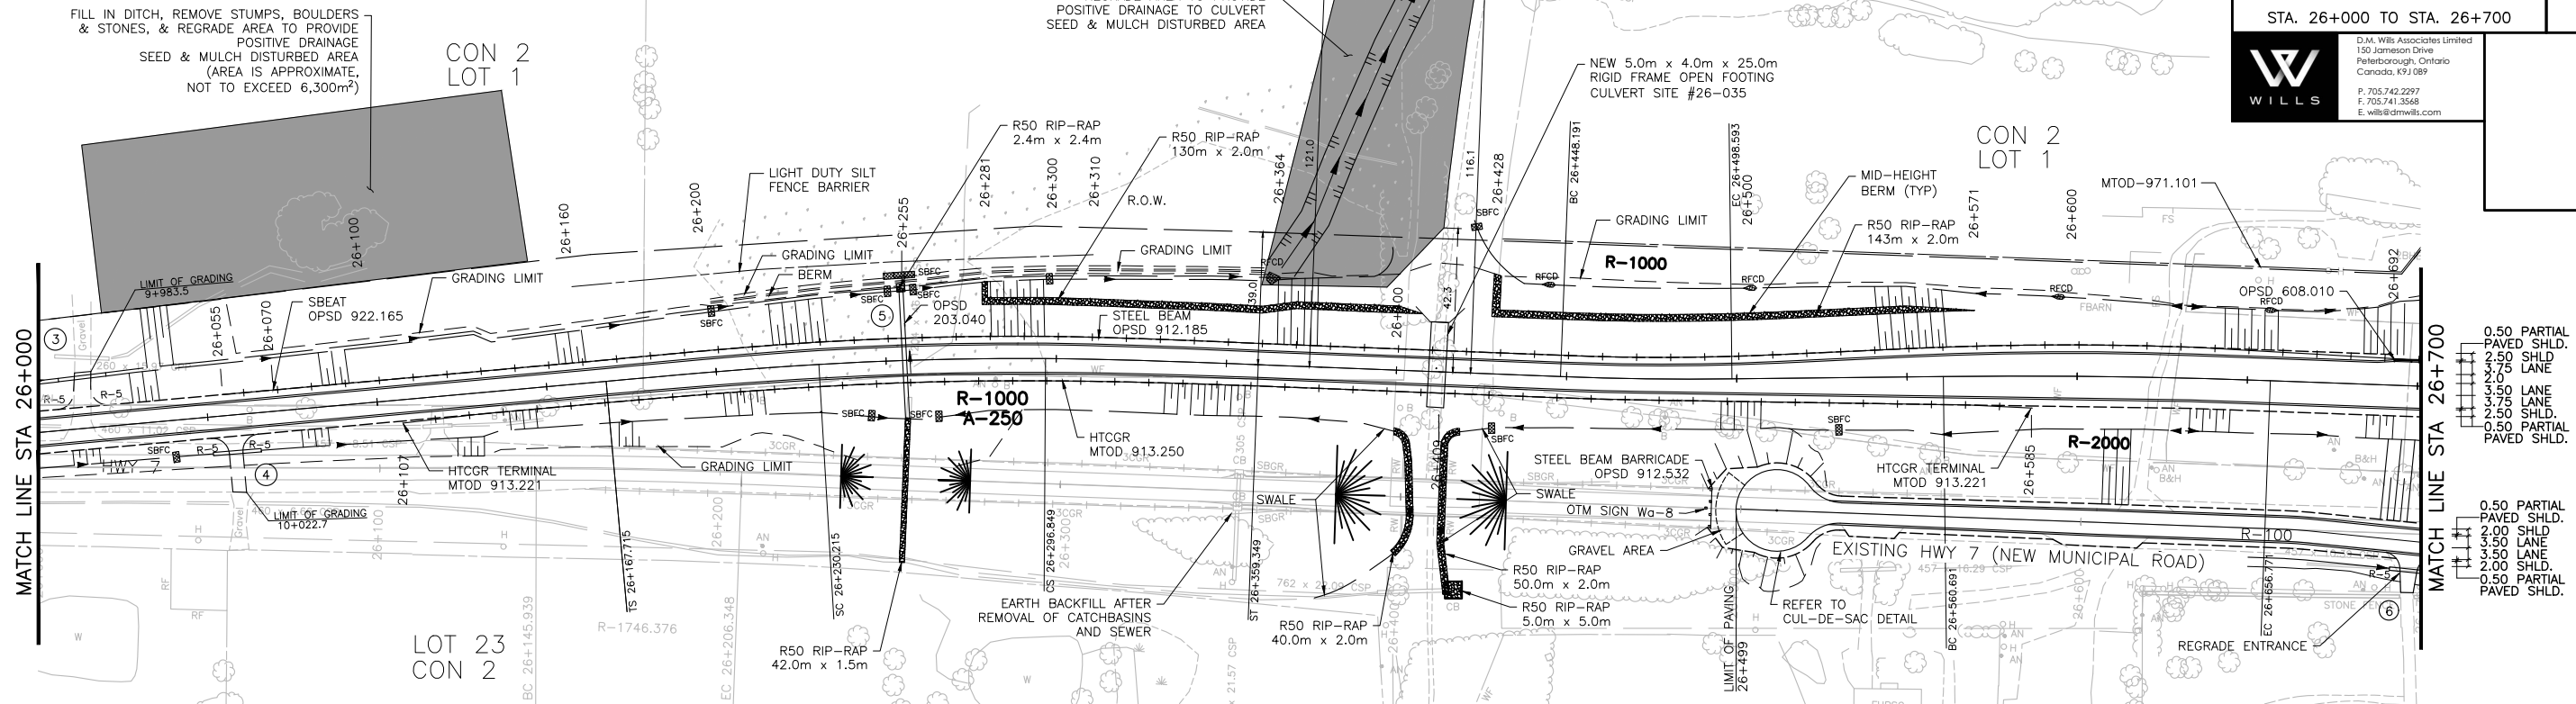

SCALE

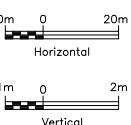



METRIC

DIMENSIONS ARE IN METRES
AND/OR MILLIMETRES
UNLESS OTHERWISE SHOWN



PLATE No
CONT No 2018-4026
GWP No 4058-10-00
WP No 4149-11-01

HIGHWAY 7 REALIGNMENT

NEW CONSTRUCTION

STA. 26+700 TO STA. 27+400

SHEET
18

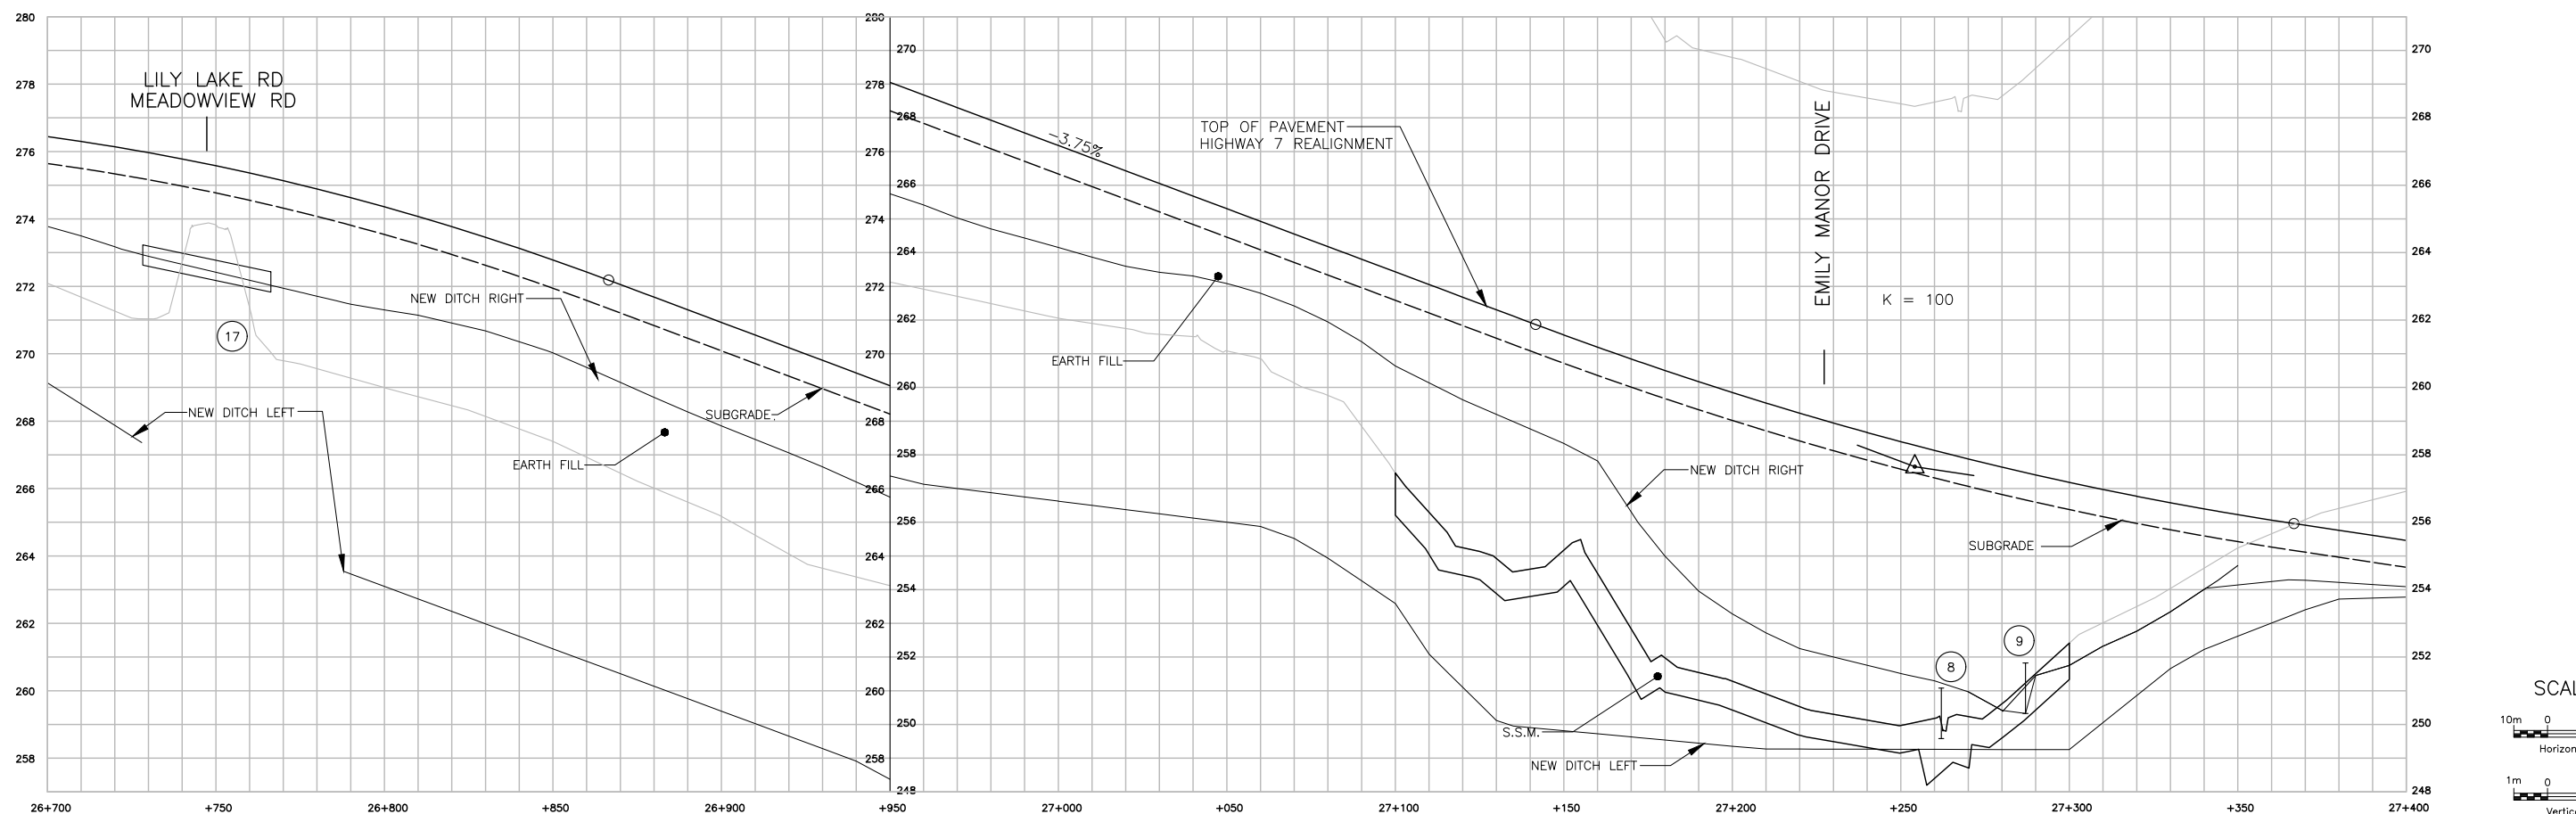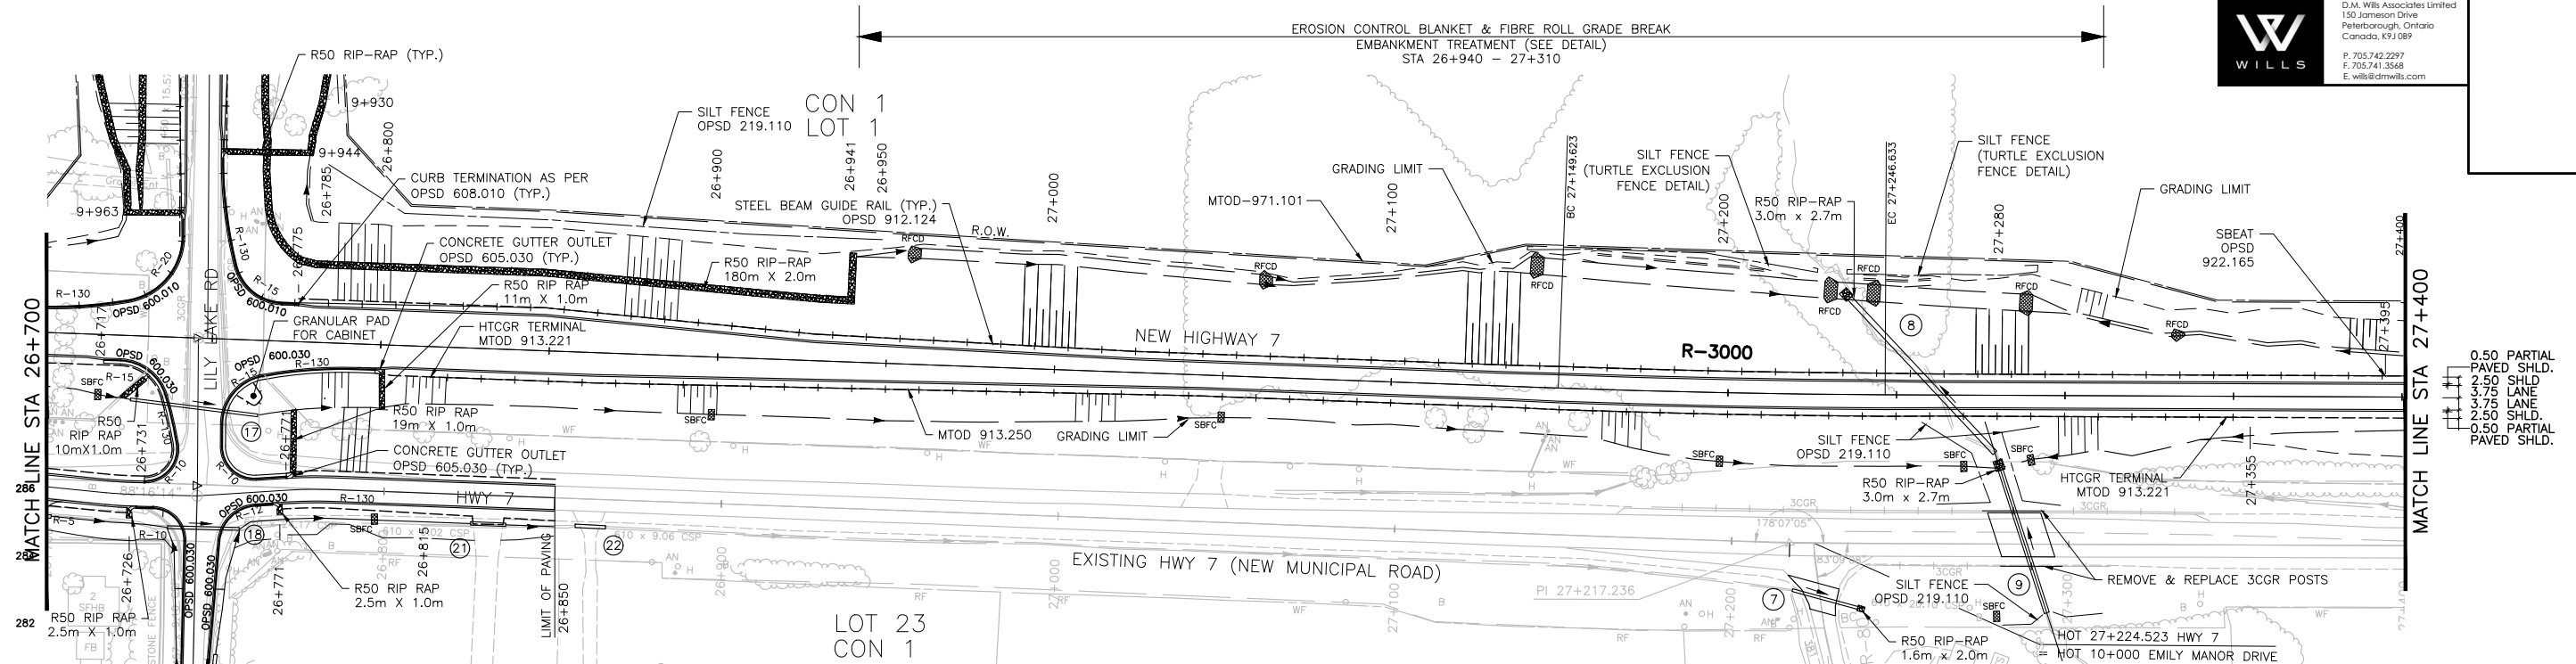



METRIC

DIMENSIONS ARE IN METRES
AND/OR MILLIMETRES
UNLESS OTHERWISE SHOWN

PLATE No
CONT No 2018-4026
GWP No 4058-10-00
WP No 4149-11-01

HIGHWAY 7 REALIGNMENT
NEW CONSTRUCTION
STA. 27+400 TO STA. 28+000



SHEET
19



NOTES:

1. DITCH CLEANOUT REQUIRED TO LOWER CULVERT 11 AND AVOID EXPOSURE AT DRIVEWAY.
2. DITCH CLEANOUT TO PROVIDE POSITIVE DRAINAGE.

0.50 PARTIAL
PAVED SHLD.
2.50 SHLD.
3.75 LANE
3.75 LANE
PAVER
2.50 SHLD.
0.50 PARTIAL
PAVED SHLD.

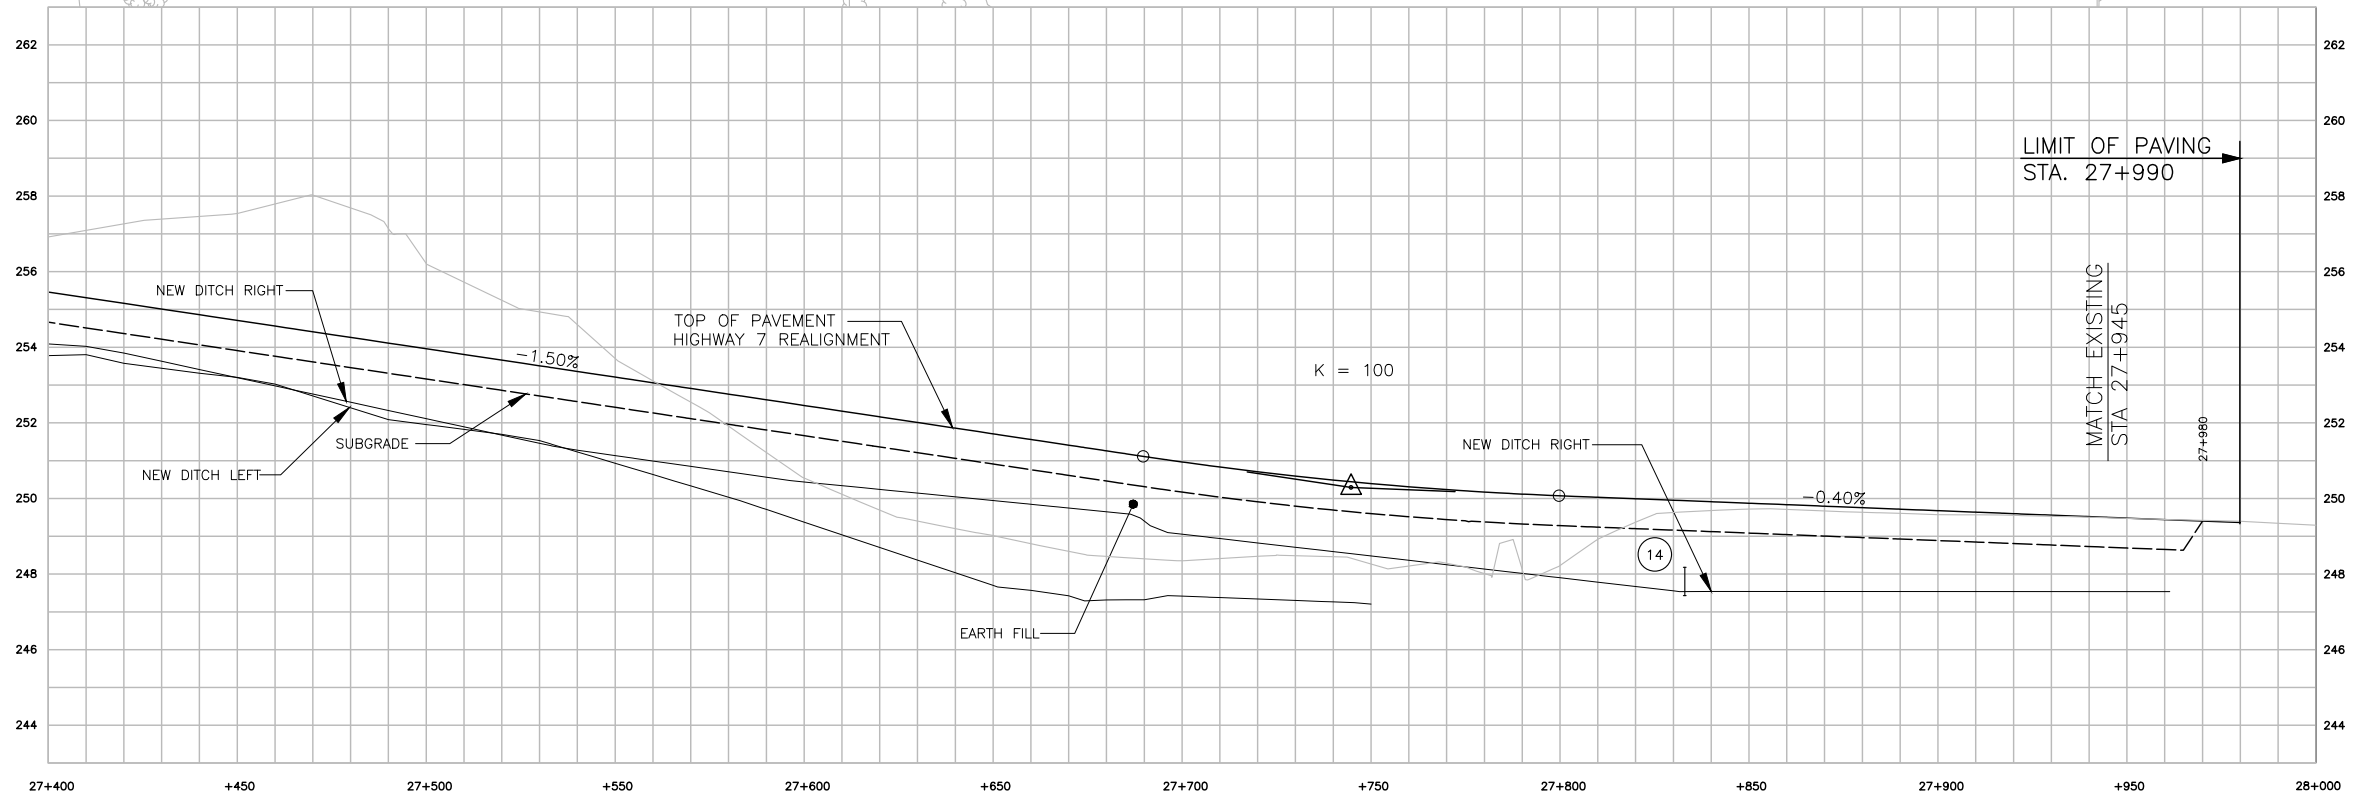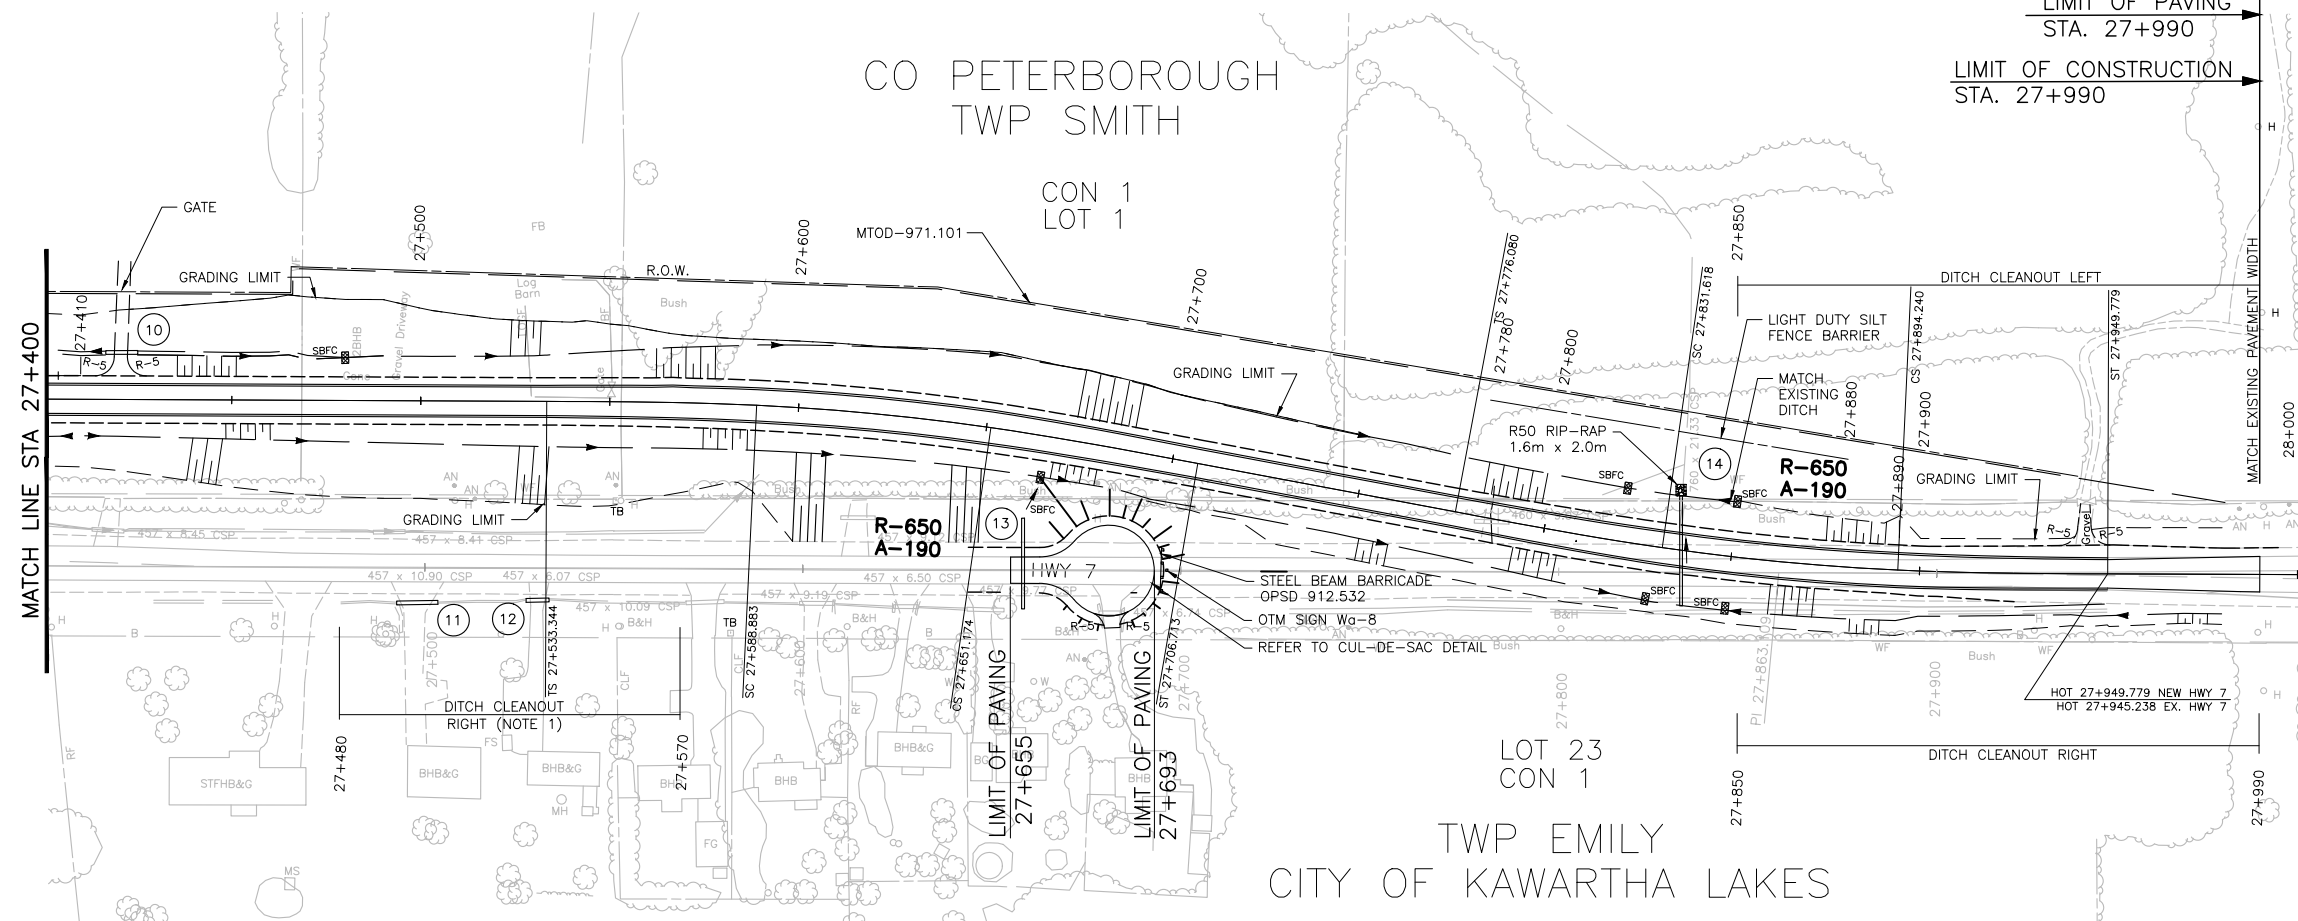

SCALE

