

ENGINEER:
M.V. Wilson Engineering Inc.
 245 Kent Street West, Lindsay
 Ontario, Canada
 K9V 2Z3
 Tel: (705) 324-5335
 Fax: (705) 328-7288



NO.	DESCRIPTION	DATE	BY
1.	ISSUED FOR SUBMISSION	1402.20 SC	
2.	ISSUED FOR REVIEW	2012.19 SC	
3.			
4.			
5.			
6.			
7.			






APPENDIX " C "

to

REPORT PLAN2020-035


FILE NO: D06-2020-017

PROJECT	BR	1013	DATE
DRAWN BY	EF	SCALE	PROJ
CHECKED BY	CC	SCALE	PROJ
DATE			

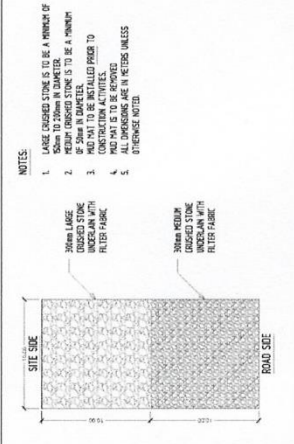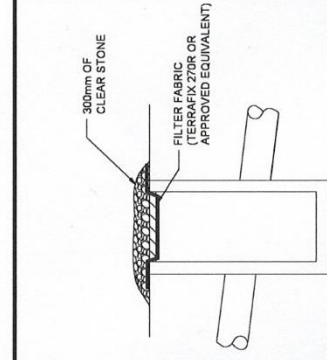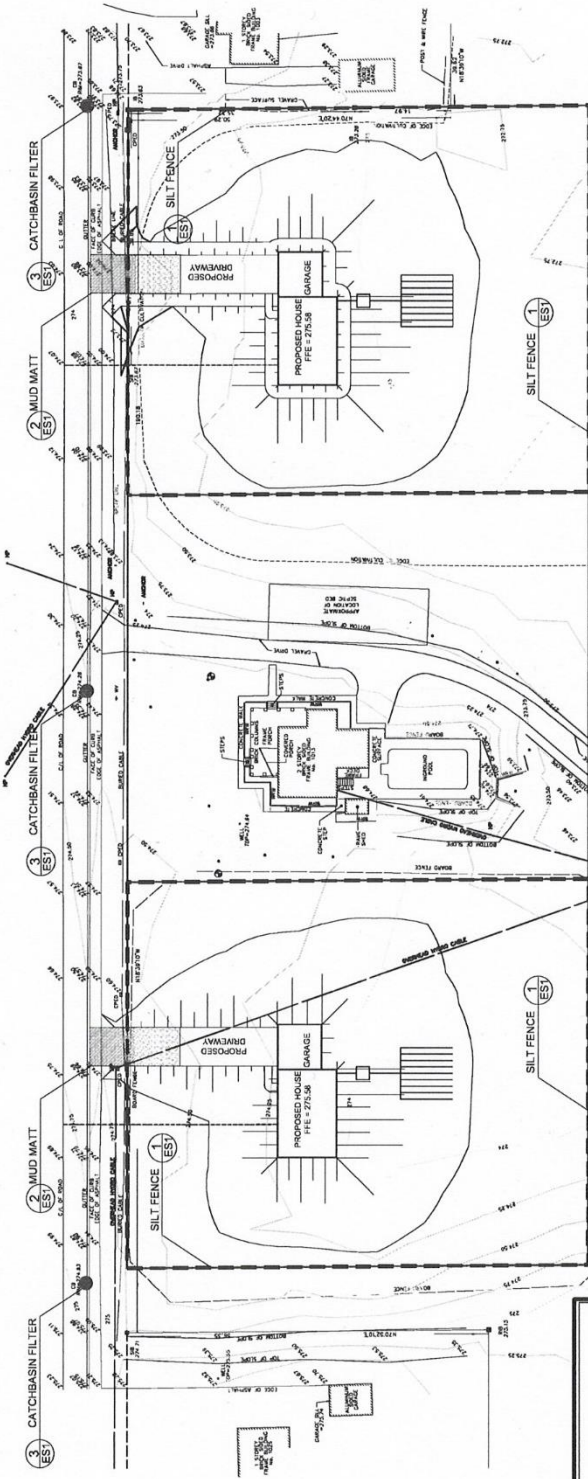

NOTES:

1. LARGE DENSED STONE IS TO BE A MINIMUM OF 50mm TO 250mm IN DIAMETER.
2. MUD MAT IS TO BE A MINIMUM OF 300mm IN DIAMETER.
3. MUD MAT IS TO BE INSTALLED PRIOR TO FILTER FABRIC.
4. MUD MAT IS TO BE REMOVED.
5. ALL DIMENSIONS ARE IN METERS UNLESS OTHERWISE NOTED.

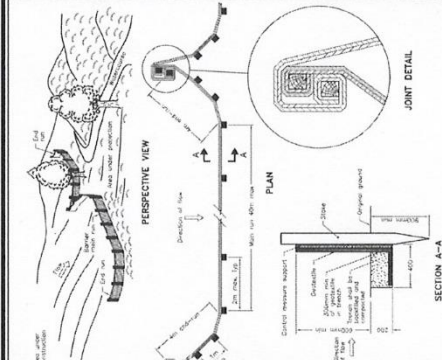

NOTE:
 A. All dimensions are in millimeters unless otherwise shown.

ONTARIO PROFESSIONAL STANDARD DRAWINGS
 HEAVY-DUTY
 SILT FENCE BARRIER
 OPD-219-130

SCALE	DATE
DRAWN BY	
DATE	

SCALE	DATE
DRAWN BY	
DATE	

SCALE	DATE
DRAWN BY	
DATE	

SCALE	DATE
DRAWN BY	
DATE	