



2 SOUTH BUILDING ELEVATION



1 WEST BUILDING ELEVATION

DATE	ISSUED FOR
2020 JUN 09	SPA 1ST SUBMISSION

NO.	DATE	DESCRIPTION
-----	------	-------------


REVISIONS

CONTRACTOR MUST CHECK AND VERIFY ALL DIMENSIONS AND BE RESPONSIBLE FOR SAME, REPORTING ANY DISCREPANCIES TO THE ARCHITECT BEFORE COMMENCING WORK.

ALL DRAWINGS, PRINTS AND SPECIFICATIONS ARE THE PROPERTY OF THE ARCHITECT AND MUST BE RETURNED TO HIM ON COMPLETION OF WORK.

LATEST APPROVED DRAWINGS ONLY TO BE USED FOR CONSTRUCTION.

PRINTS ARE NOT TO BE SCALED.

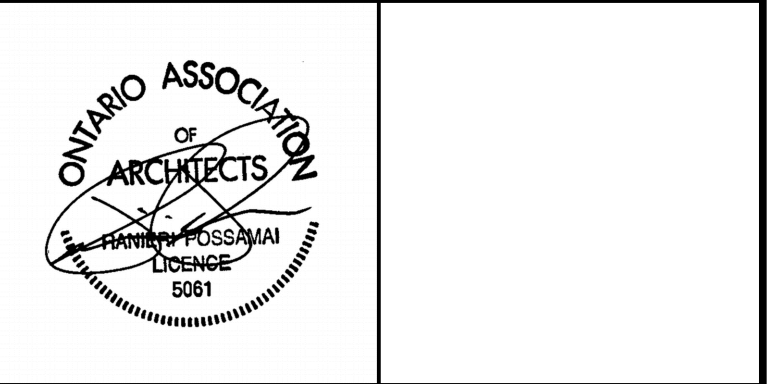

GLOBAL
ARCHITECT INC.

6 Leswyn Road, Toronto, Ontario M6A 1K2
ph: 416 256 4440 fx: 416 256 4449

CLIENT

Fieldgate Commercial

PROJECT NAME

PROPOSED RETIREMENT HOME
THORNHILL ROAD & ST. JOSEPH ROAD
LINDSAY, ON

DRAWN BY

CHECKED BY

DATE June 9, 2020

SCALE 1:200

DWG. TITLE

BUILDING ELEVATIONS

PROJECT NO.

19-03 A302