





171 KENT ST., LINDSAY
Proposed Exterior Facade Refinish

Ground Floor

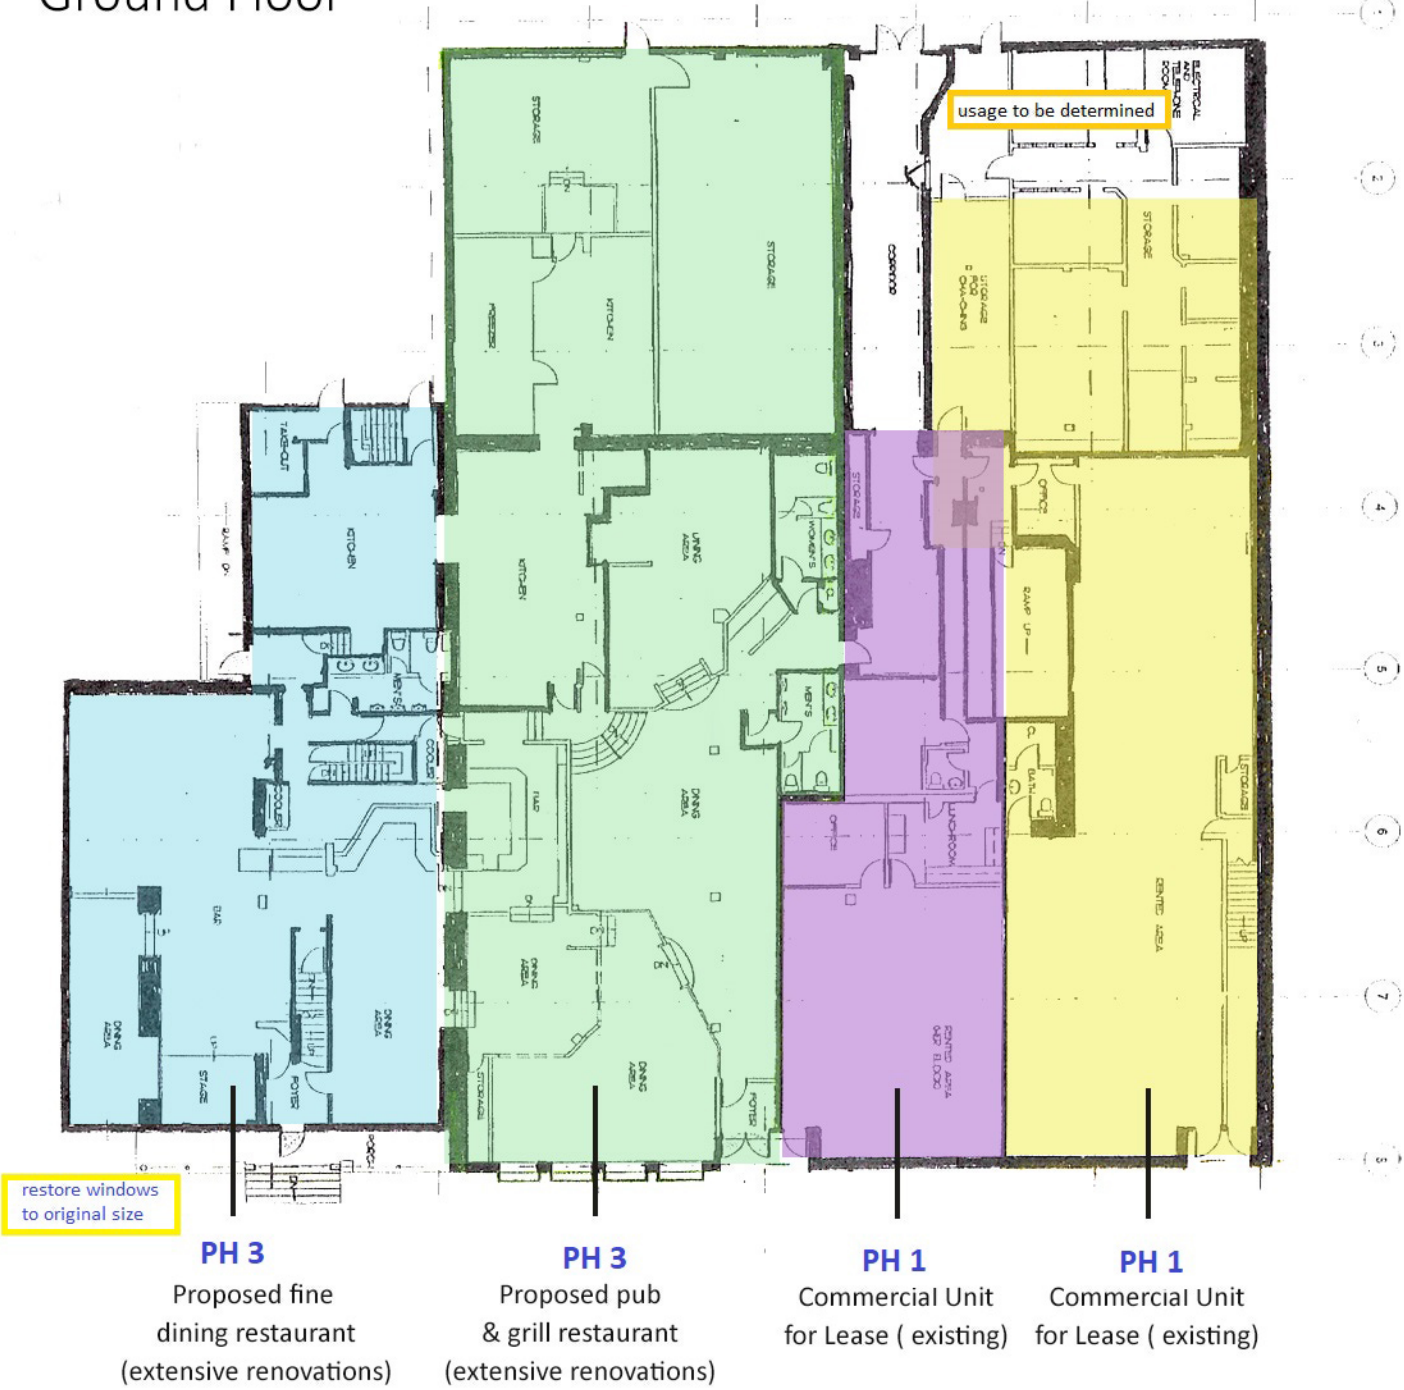

Second Floor

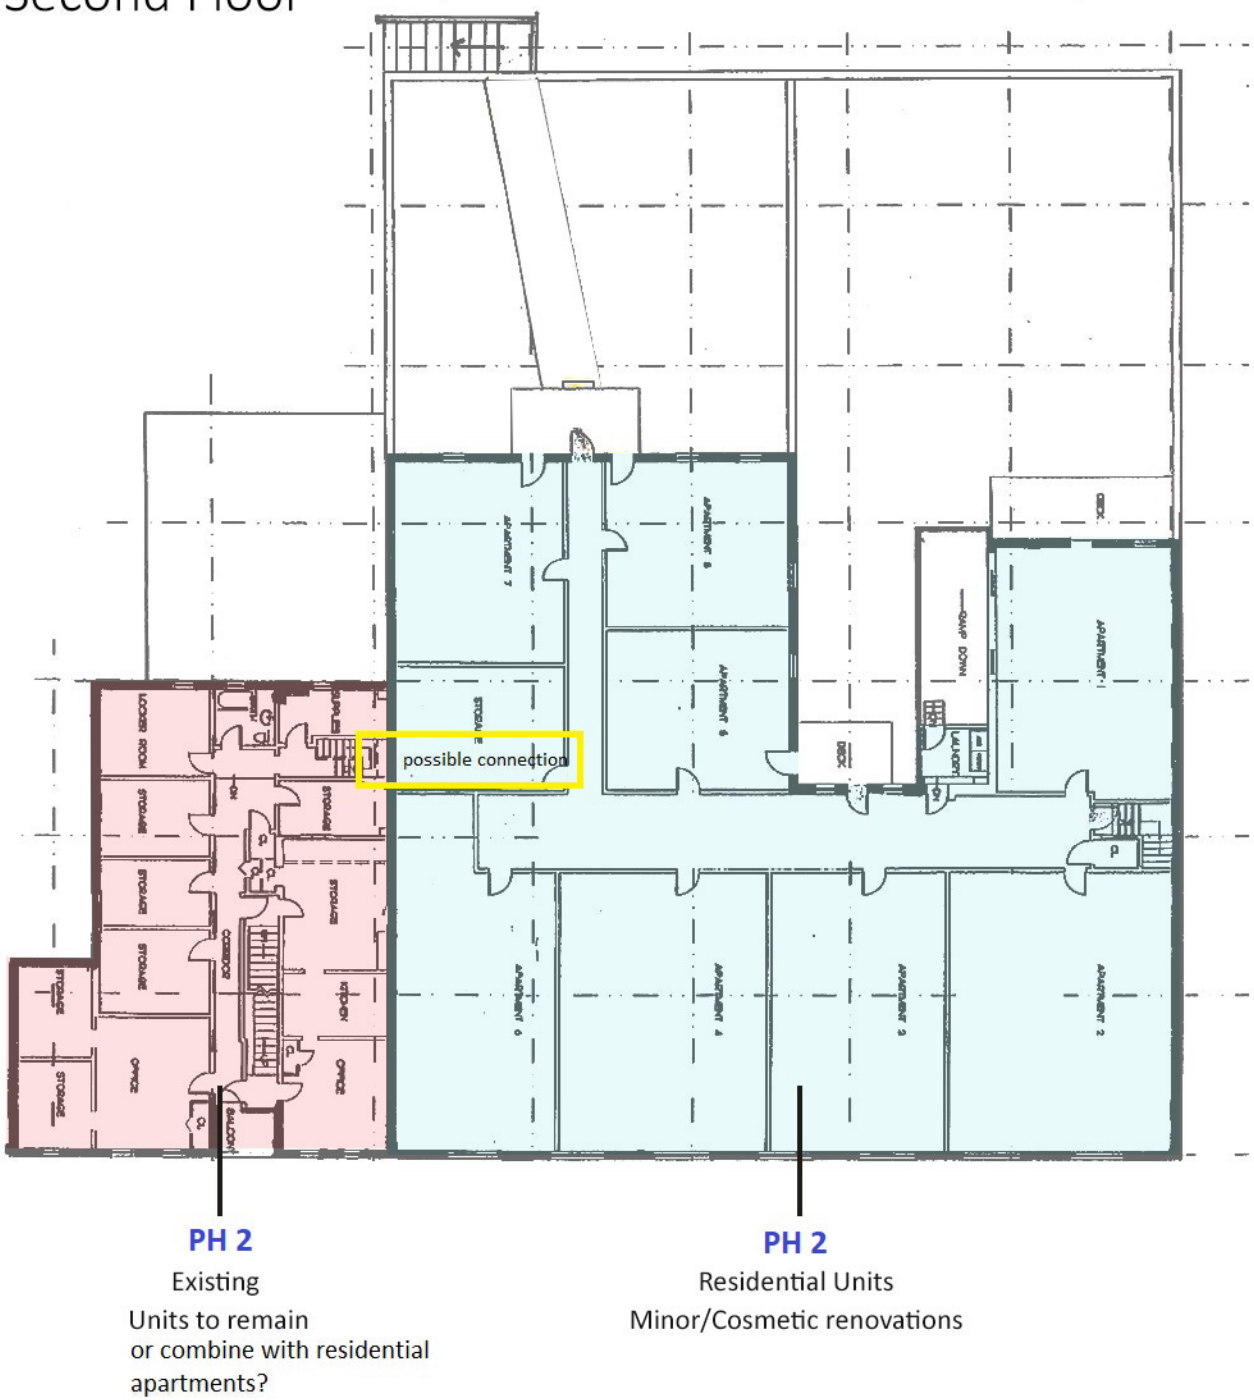

171 KENT ST., LINDSAY
Proposed Interior Development