


Appendix " D "

to

Report PLAN2021-003

File No: D01-2021-001,
D06-2021-001
D05-2021-001

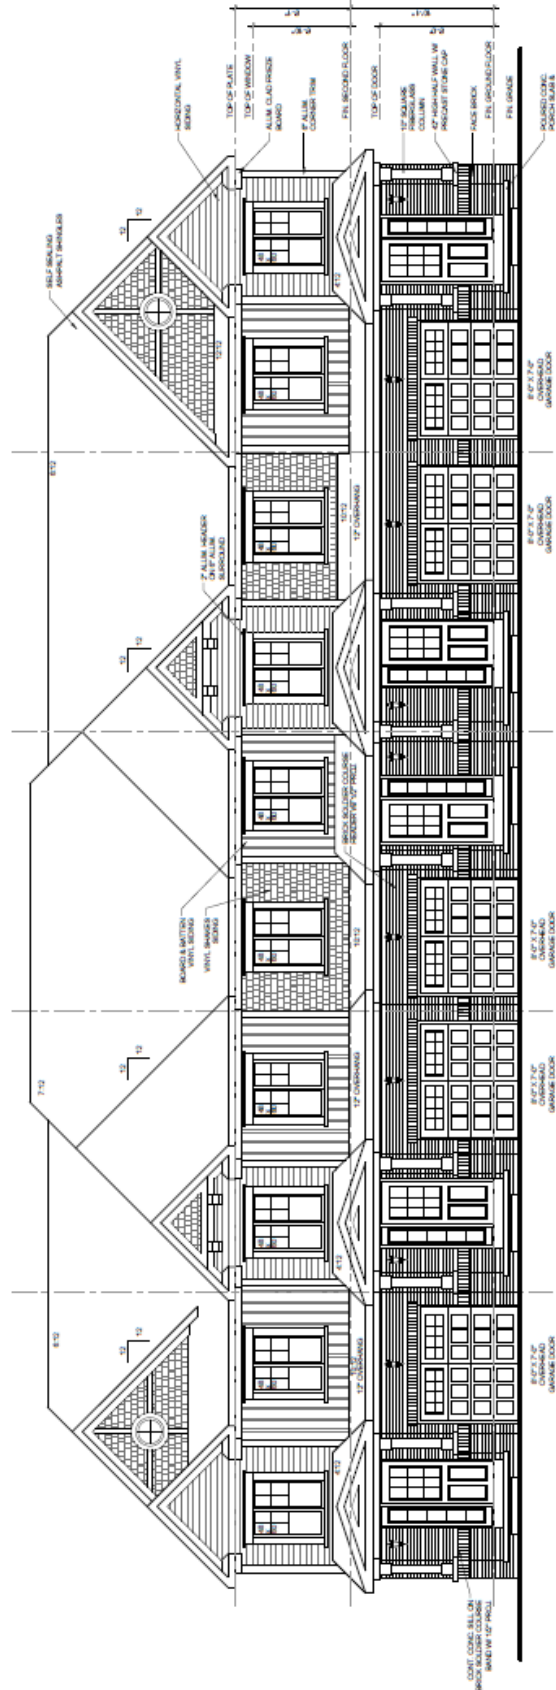

CONCEPTUAL FRONT ELEVATION 'A'

PROPOSED RESIDENTIAL COMMON ELEMENT TOWNHOUSE DEVELOPMENT

331 LOGIE STREET

TOWN OF LINDSAY, CITY OF KAWARTHA LAKES