

Permit # 2021-897
Robert Martin
To Shetter Bay
E: martin.1030@yahoo.ca
705-313-3563

Site PLAN

Scale $\frac{1}{4}'' = 10'$

Lot - 424' - 118'

Revised Nov. 24.

Roll 1651004000020300

PIN 632550420

PLAN 109 SRO PT. WARD

No Survey Available at this time

Warehouse Floor 1' Above road center


30' x 30' x 14'
L x W x H

RECEIVED

NOV 25 2021

City of Kawartha Lakes
Development Services
Planning Division

Location will be located/pinned before construction
Road - slight ditch to drain

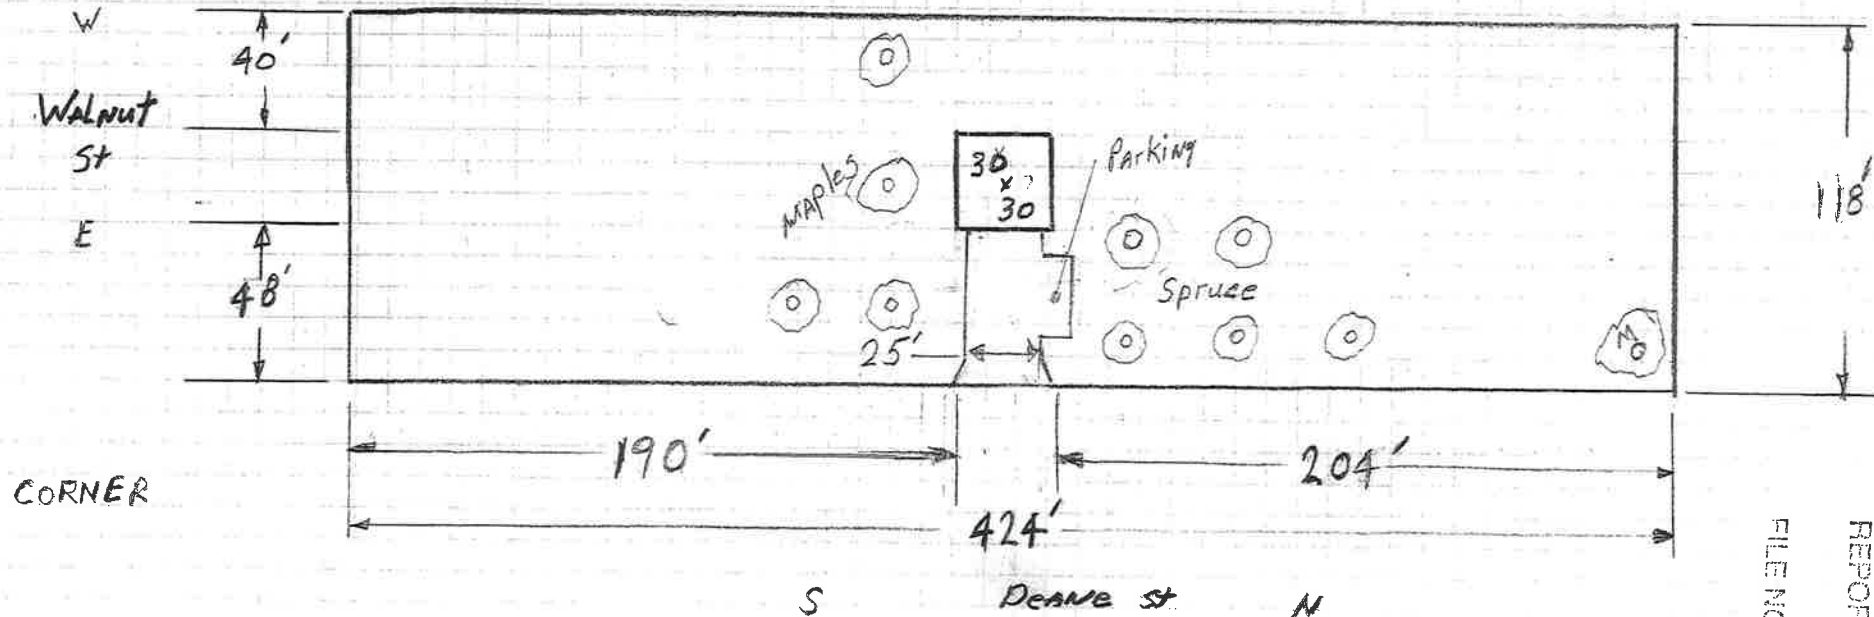

FILE NO.

REPORT

to

APPENDIX "B"

Random-000