


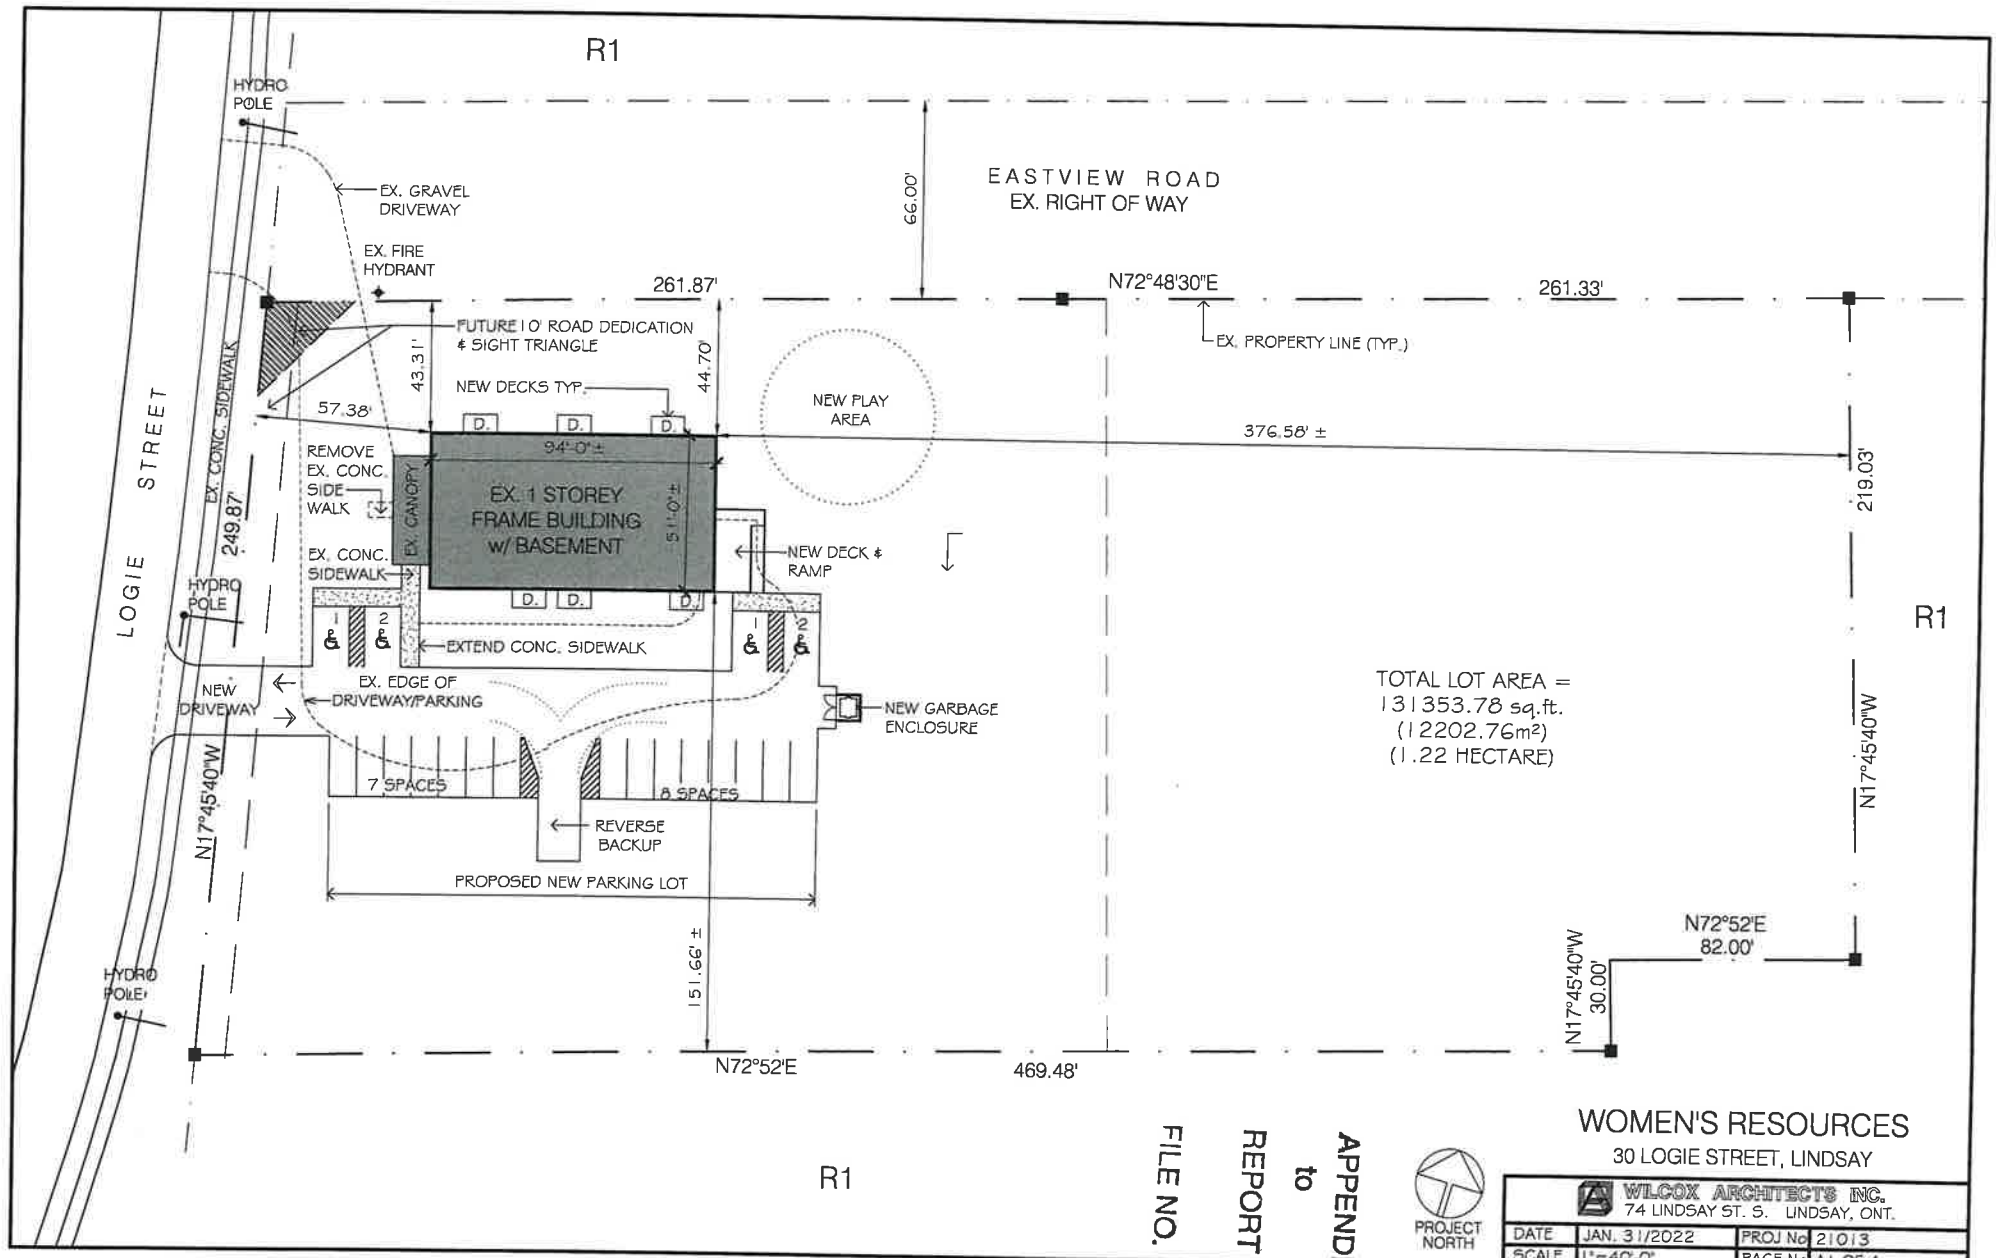

APPENDIX B
 to
 REPORT
 FILE NO. 206-2023-004



WOMEN'S RESOURCES
 30 LOGIE STREET, LINDSAY

WILCOX ARCHITECTS INC. 74 LINDSAY ST. S. LINDSAY, ONT.			
DATE	JAN. 31/2022	PROJ No	21013
SCALE	1"=40'-0"	PAGE No	A1 OF 4