



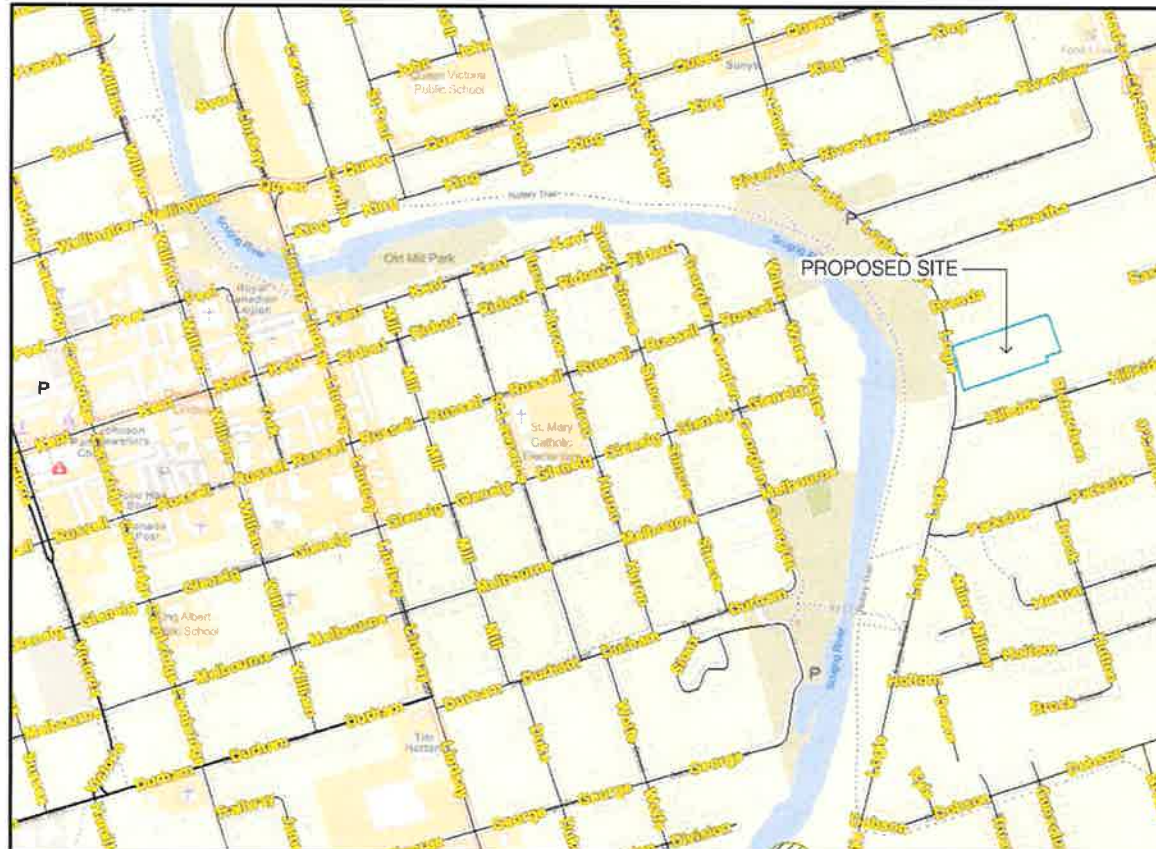

1
A1 LOCATION PLAN
SCALE: N.T.S.

SITE STATISTICS

TOTAL PROPERTY AREA	= 12202.76m ² (131353.78 sq.ft.)
TOTAL BUILDING AREA	= 443.91m ² (4778.33sq.ft)
COVERAGE %	= 3.6%
HEIGHT OF BUILDING	= 5.48m (18')
FLOOR AREA (BASEMENT)	= 421.72m ² (4539.72sq.ft.)
FLOOR AREA (MAIN FLOOR)	= 428.33m ² (4610.72sq.ft)
TOTAL PARKING SPACES	= 19
NUMBER OF UNITS	= 6
UNIT SIZES & NUMBER OF BEDROOMS:	
• UNIT 1 = 62.2m ² (670sq.ft.)	2 BEDROOM
• UNIT 2 = 50.6m ² (545sq.ft.)	1 BEDROOM
• UNIT 3 = 42.5m ² (458sq.ft.)	1 BEDROOM
• UNIT 4 = 65.9m ² (710sq.ft.)	2 BEDROOM
• UNIT 5 = 42.3m ² (456sq.ft.)	1 BEDROOM
• UNIT 6 = 69.7m ² (751sq.ft.)	2 BEDROOM

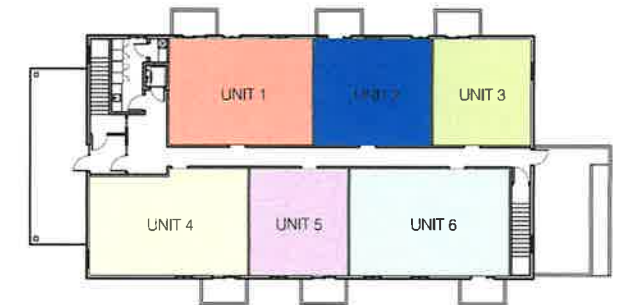

2
A1 MAIN FLOOR UNIT PLAN
SCALE: N.T.S.

△ REVISED NOV. 23/2022
△ REVISED OCT. 24/2022
△ REVISED OCT. 14/2022



WOMEN'S RESOURCES
30 LOGIE STREET, LINDSAY


WILCOX ARCHITECTS INC.
74 LINDSAY ST. S. LINDSAY, ONT.

DATE	MAY 06, 2022	PROJ No	21013
SCALE	N.T.S.	PAGE No	A1 OF 3

R1

TREE SCHEDULE

SYM	QTY	BOTANICAL NAME	COMMON NAME	SIZE	CONDITION	COMMENTS
ASP	5	POPULUS TREMULOIDES	TREMBLING ASPEN	50mm	WB	EQUAL SPECIMENS
CNM	6	ACER PLATANOIDES 'COLUMNARE'	COLUMNAR NORWAY MAPLE	50mm	B&B	EQUAL SPECIMENS

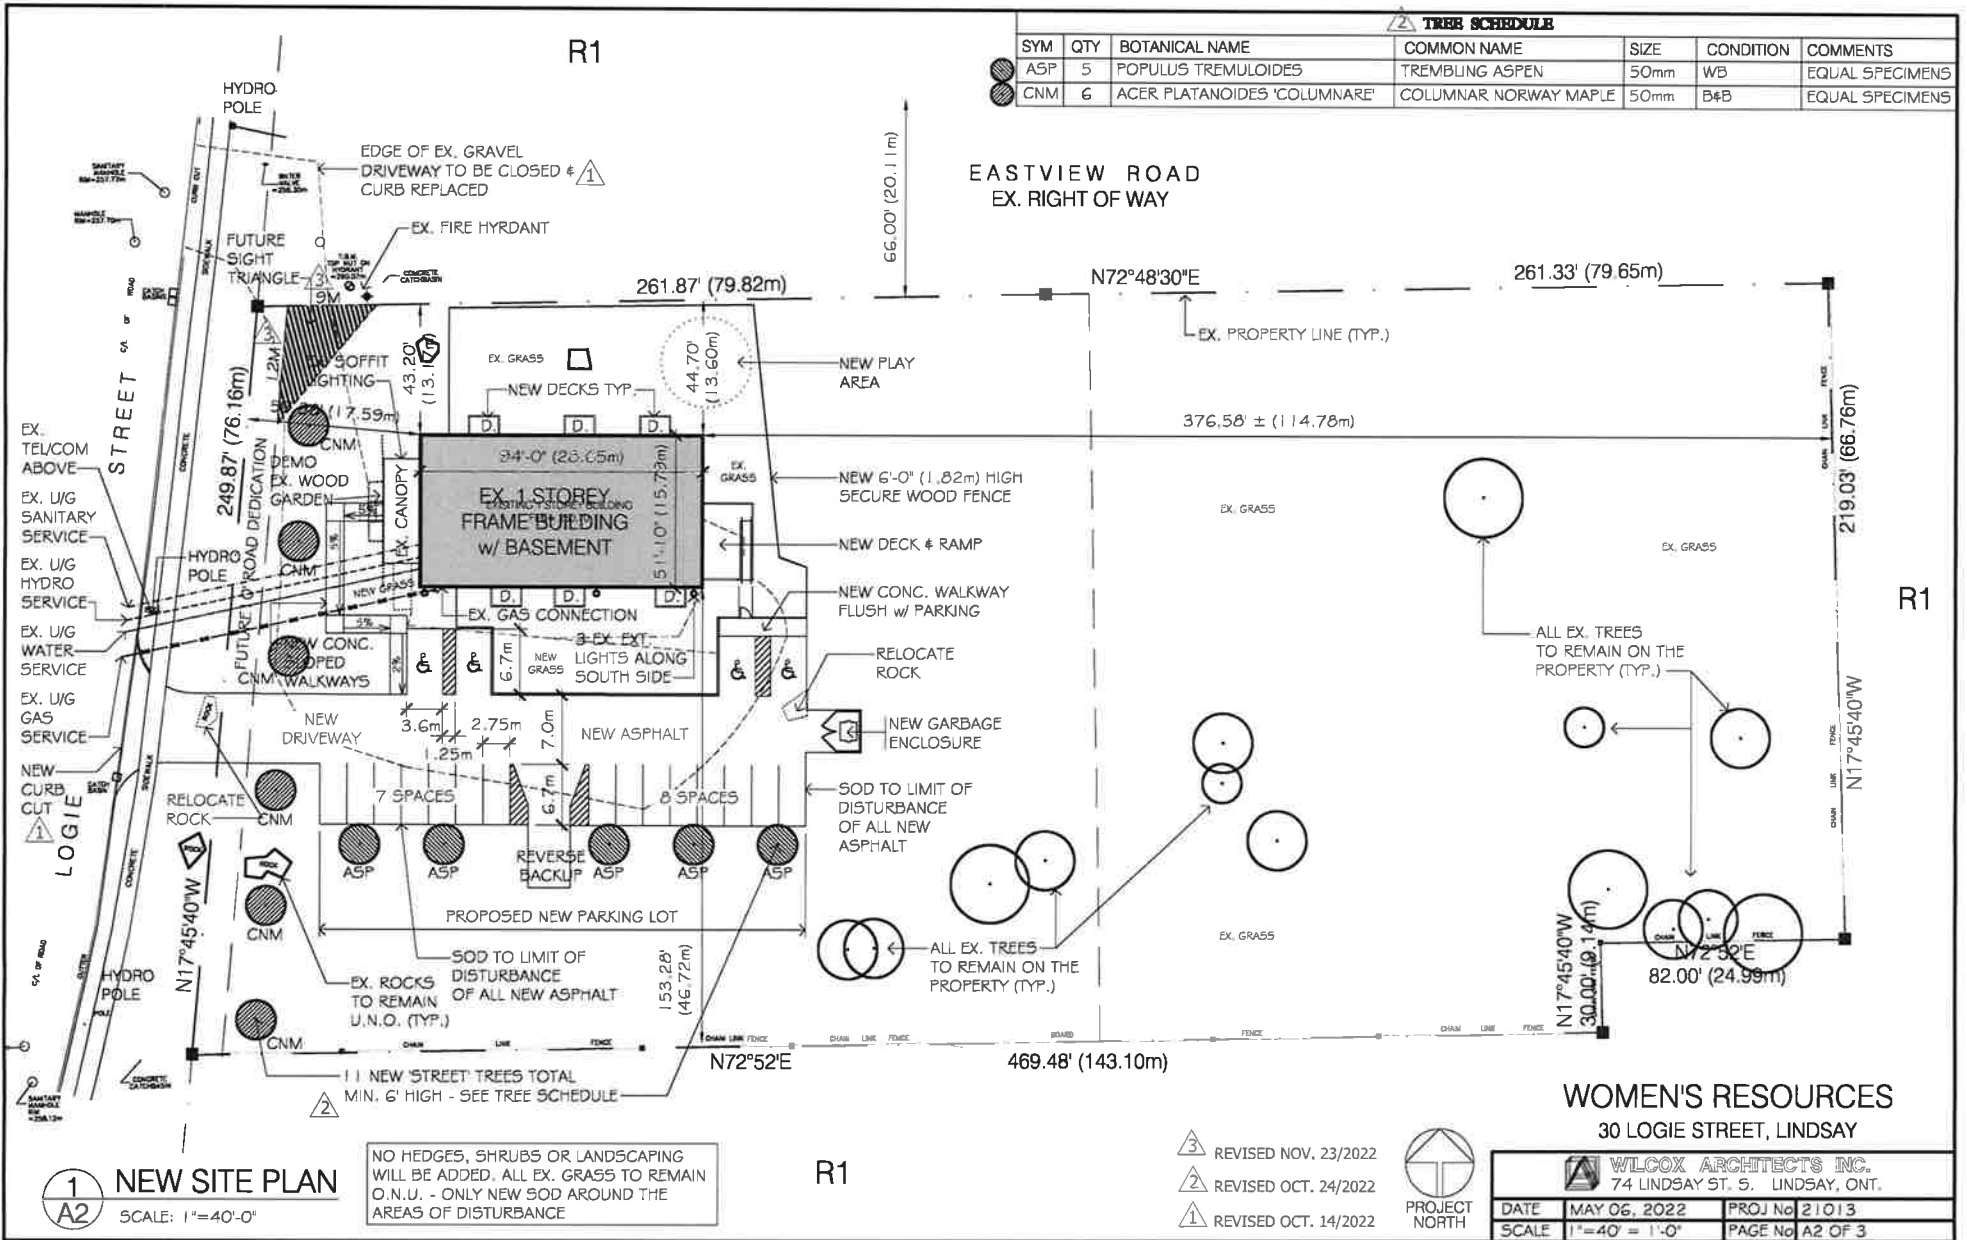EASTVIEW ROAD
EX. RIGHT OF WAY



1 NEW SOUTH ELEVATION
A3 SCALE: 1/16" = 1'-0"



2 NEW WEST ELEVATION
A3 SCALE: 1/16" = 1'-0"



3 NEW NORTH ELEVATION
A3 SCALE: 1/16" = 1'-0"



4 NEW EAST ELEVATION
A3 SCALE: 1/16" = 1'-0"

- 3 REVISED NOV. 23/2022
- 2 REVISED OCT. 24/2022
- 1 REVISED OCT. 14/2022

WOMEN'S RESOURCES
30 LOGIE STREET, LINDSAY

WILCOX ARCHITECTS INC.
74 LINDSAY ST. S. LINDSAY, ONT.

DATE	MAY 06, 2022	PROJ No	21013
SCALE	AS NOTED	PAGE No	A3 OF 3