


**KEY PLAN
N.T.S.**

PART OF LOT 22, CONCESSION 4
FORMERLY TOWNSHIP OF OPS
CITY OF KAWARTHA LAKES
(FORMERLY TOWN OF LINDSAY)

1. THIS PLAN IS A PRELIMINARY PLAN AND IS NOT TO BE USED FOR CONSTRUCTION OR AS A BASIS FOR ANY OTHER PLAN.
2. THE CITY OF KAWARTHA LAKES IS NOT RESPONSIBLE FOR THE ACCURACY OF THE INFORMATION PROVIDED IN THIS PLAN.
- ▲ OPS ONE WAY FUNCTIONAL SIGN
 - ▲ OPS ONE WAY PICK UP SIGN
 - ▲ OPS DO NOT ENTER SIGN
 - ▲ OPS PROHIBITION OF ENTRY SIGN
 - ▲ OPS DIRECTIONAL OPEN TRUCK SIGN
 - ▲ OPS FIRE HOUSE SIGN
 - ▲ OPS RELAYED ACCESS PARKING SIGN
 - ▲ OPS STOP SIGN
- TYPE A AND B ACCESSIBLE PARKING
TYPE A AND B ACCESSIBLE PARKING

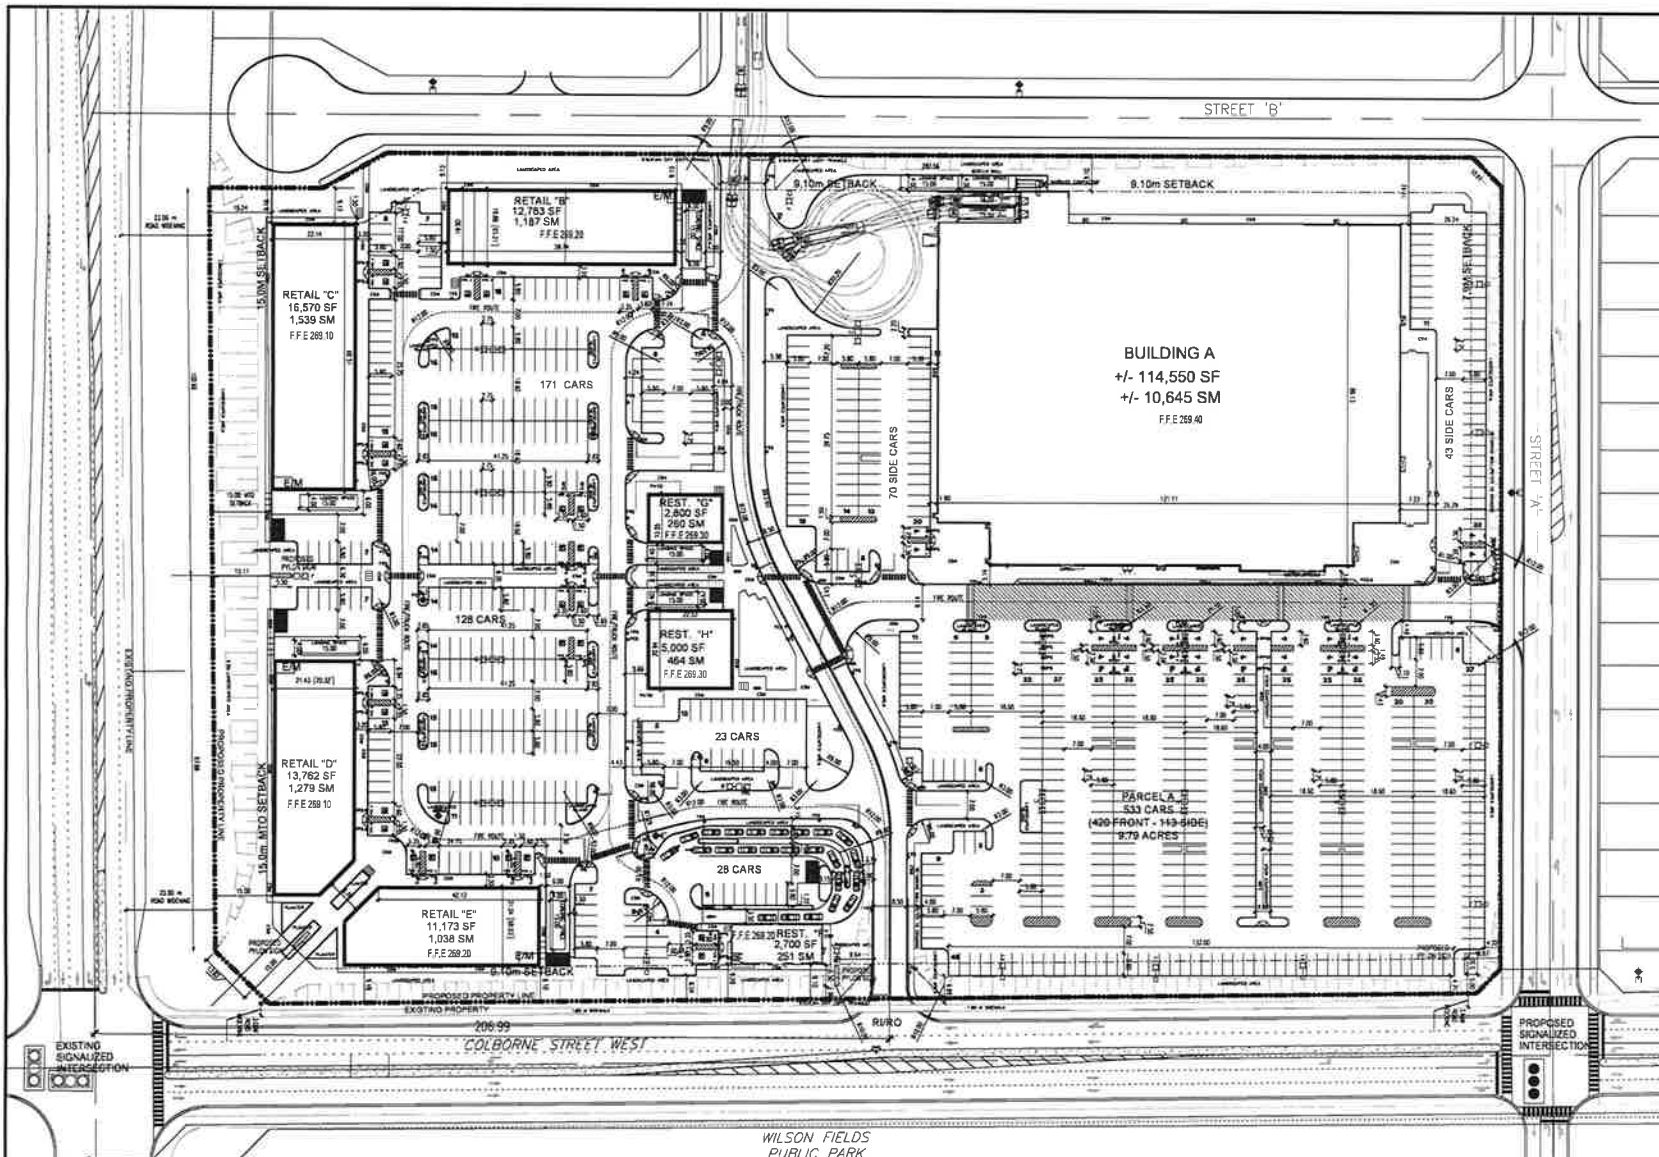

APPENDIX "B"
 to
 REPORT PLAN 2023-020
 FILE NO. Dole-2023-004

GC-S9(H1) ZONE	REQUIRED	PROPOSED	PHASE 1	PARCEL A
MIN. FRONT YARD SETBACK	15.0 M	15.0 M	PHASE 1 AREA: 73,351.62 SM (16.12 ACRES)(7.335 HA)	PARCEL AREA: 39,619.71 SM (9.79 ACRES)(3.86 HA)
MIN. REAR YARD SETBACK	7.9 M	MIN. 26.24 M	MAX. PERMITTED BUILDING AREA: 290,635 SF (27,000 SM)	TOTAL BUILDING AREA: 114,550 SF (10,645 SM)
MIN. EXTERIOR SIDE YARD	9.10 M	9.10 M	TOTAL BUILDING AREA: 179,338 SF (16,663 SM) 22.72%	TOTAL PARKING REQUIRED OF GROSS FLOOR AREA: 533 CARS (4.65/1000 SF)(1/20.00 SM)
MAX. BUILDING HEIGHT	12.5 M	± 9.79 M	TOTAL PARKING REQUIRED OF GROSS FLOOR AREA: 832 CARS (4.65/1000 SF)(1/20.00 SM)	TOTAL PARKING PROVIDED: 533 CARS (4.65/1000 SF)(1/20.00 SM)
PARKING SPACE: 2.75 M x 5.8 M			TOTAL PARKING PROVIDED: 883 CARS (4.92/1000 SF)(1/16.87 SM)	BARRIER FREE PARKING SPACES REQUIRED: 16 SPACES 3.0% OF REQUIRED PARKING
BARRIER FREE PARKING SPACE: 3.6 M x 5.8 M TYPE A, 3.35 M x 5.80 M TYPE B 1.5m painted aisle			BARRIER FREE PARKING SPACES REQUIRED: 25 SPACES 3.0% OF REQUIRED PARKING	BARRIER FREE PARKING SPACES PROVIDED: 19 SPACES
MIN. DRIVEWAY/AISLE FOR 90 DEGREE PARKING: 7.0 M			BARRIER FREE PARKING SPACES PROVIDED: 46 SPACES	LOADING SPACES REQUIRED: 4 SPACES
MIN. LOADING SPACE: 4.0 M WIDTH, 15.0 M LENGTH, 4.5 M CLEAR HEIGHT			LOADING SPACES REQUIRED: 8 SPACES	LOADING SPACES PROVIDED: 4 SPACES
			LOADING SPACES PROVIDED: 10 SPACES	