



This drawing is the property of the Architect and may not be reproduced or used without the express consent of the Architect. The Contractor is responsible for checking and verifying all levels and dimensions and shall report all discrepancies to the Architect and obtain clarification prior to commencing work.

REVISION RECORD



NORTH



405-317 ADELAIDE ST. W.
 TORONTO CANADA M5V 1P9
 +1 416 599 9729
 WWW.RAWDESIGN.CA

22039

EGANRIDGE RESORT
 26 Country Club Drive

RR#3 Fenelon Falls

CONCEPTUAL
 CONTEXT
 PLAN

1:5000


A100

This drawing is the property of the Architect and may not be reproduced or used without the express consent of the Architect. The Contractor is responsible for checking and verifying all levels and dimensions and shall report all discrepancies to the Architect and obtain clarification prior to commencing work.
ISSUED RECORD

EXISTING HOTEL AND CLUBHOUSE

1 STOREY ADDITION
POOL ENCLOSURE
W/ ROOF TERRACE

3 STOREY ADDITION

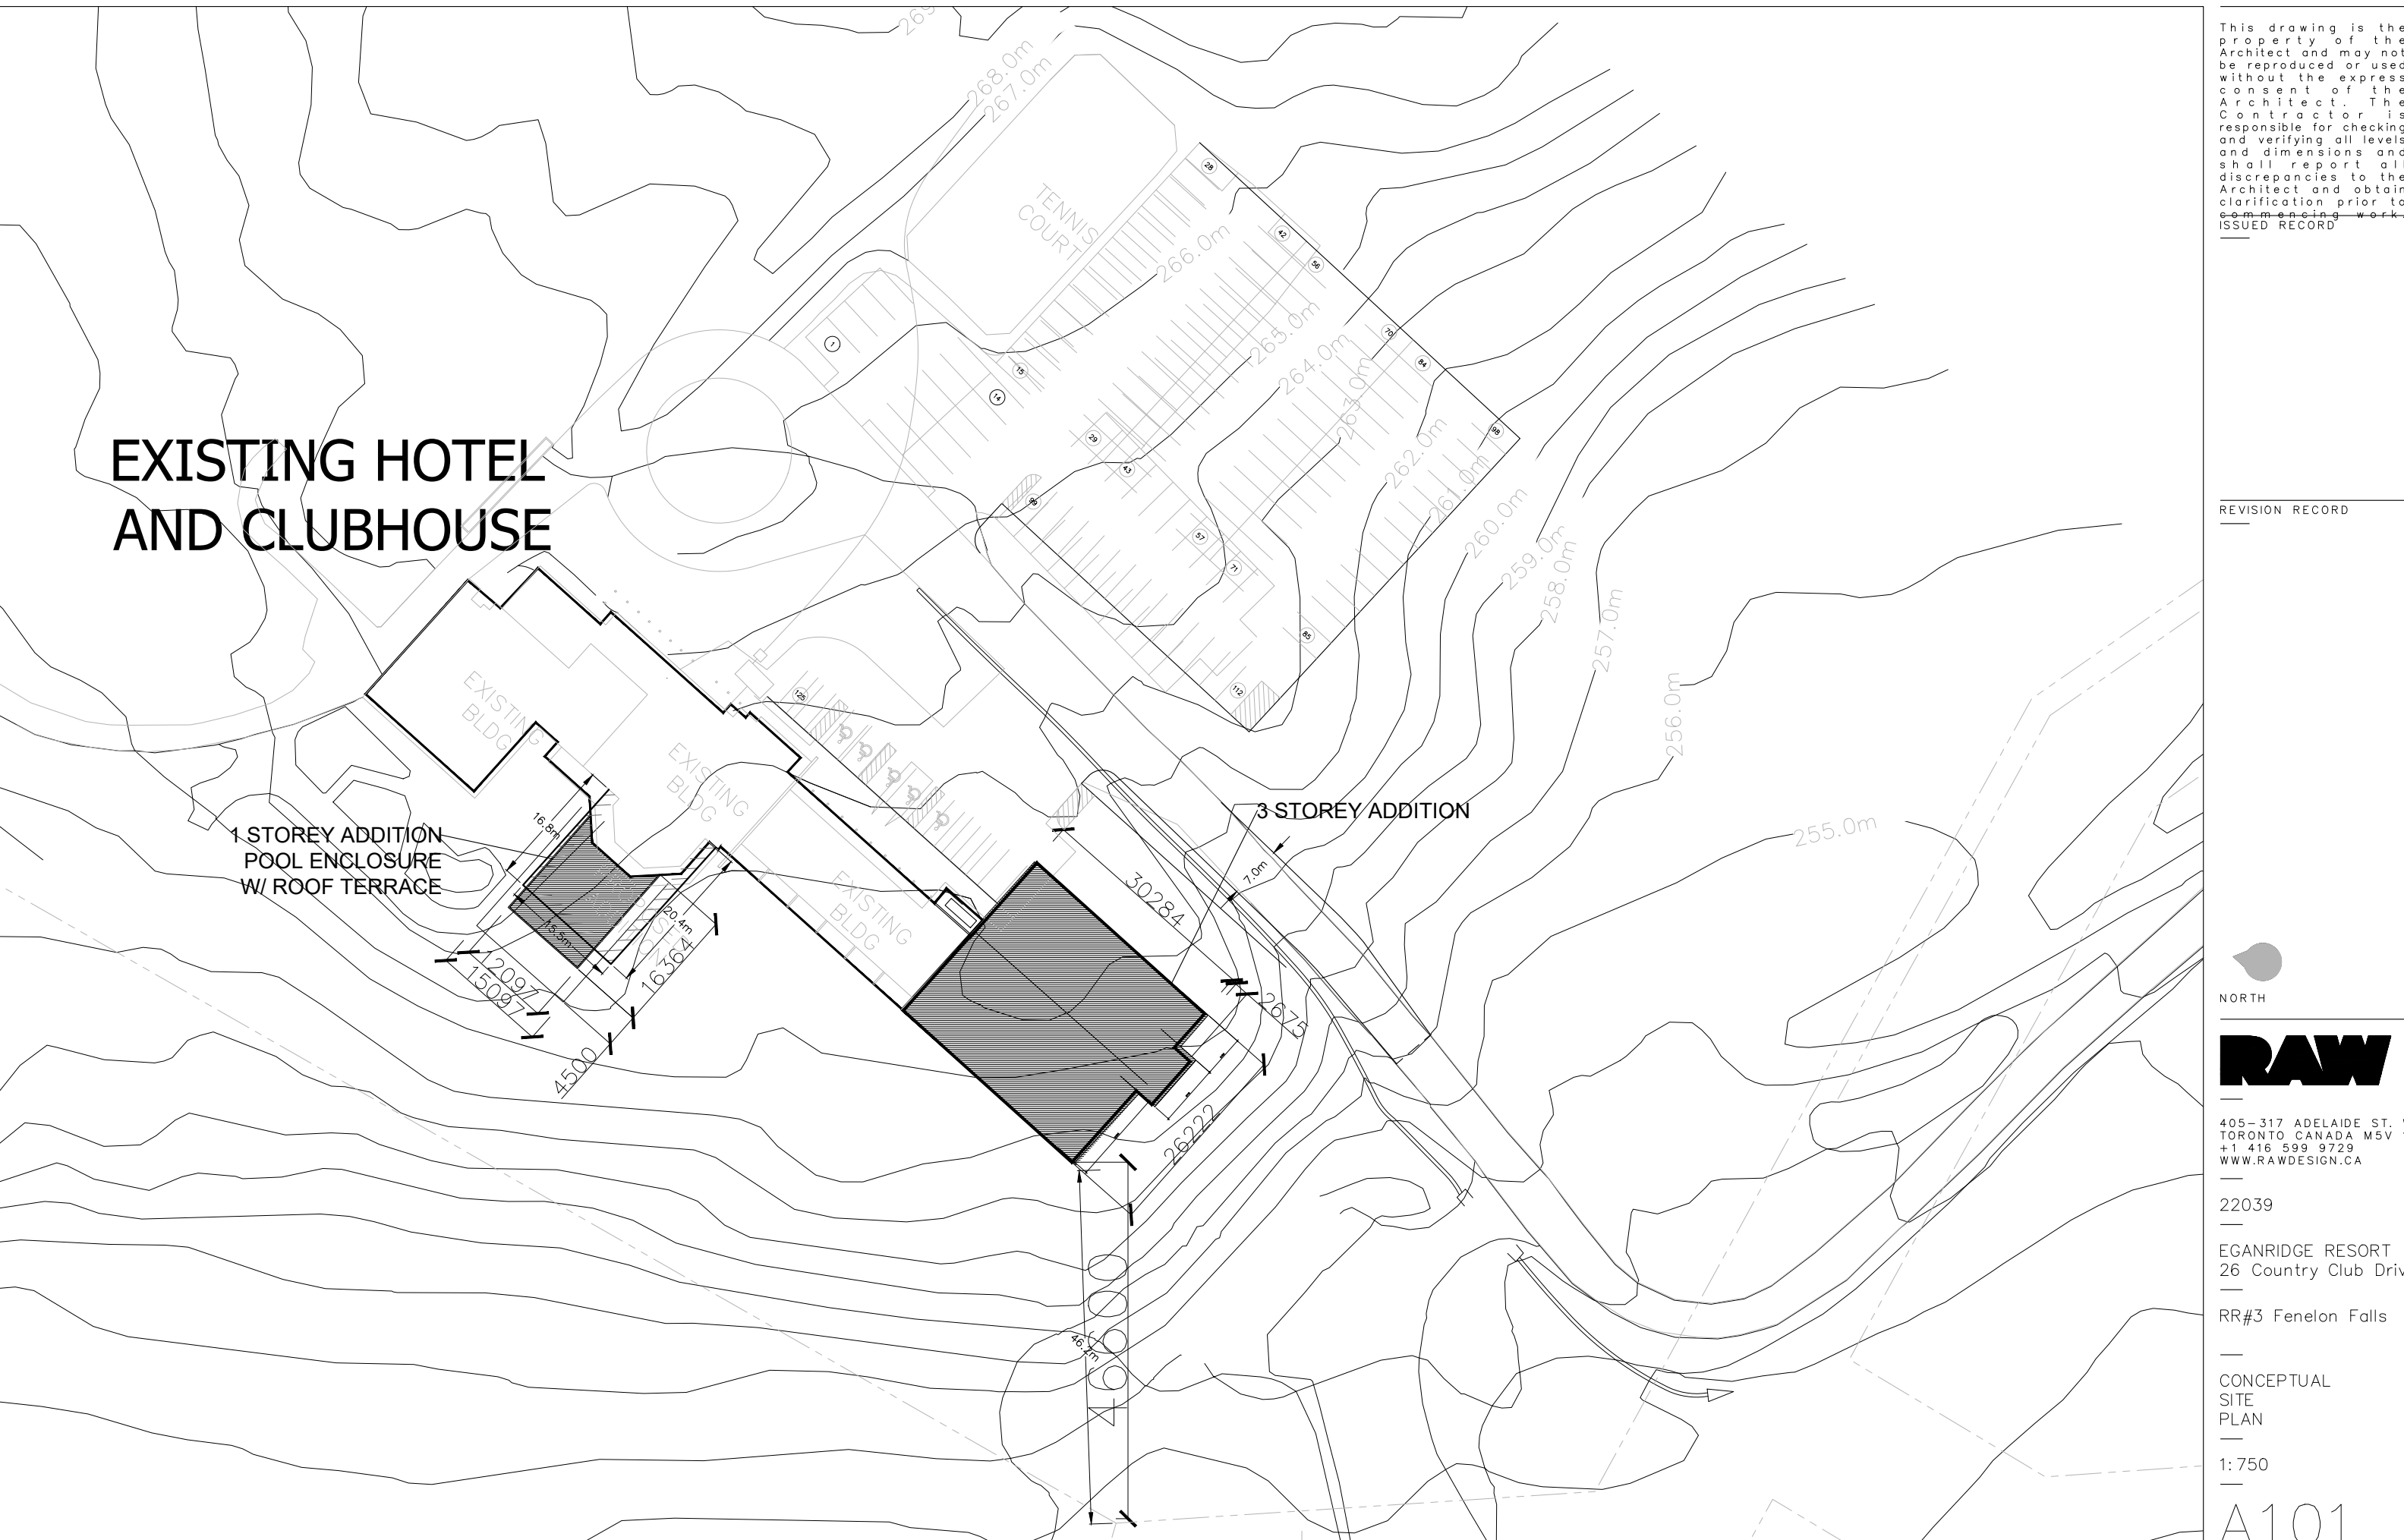

REVISION RECORD



405-317 ADELAIDE ST. W.
TORONTO CANADA M5V 1P9
+1 416 599 9729
WWW.RAWDESIGN.CA

22039

EGANRIDGE RESORT
26 Country Club Drive


RR#3 Fenelon Falls

CONCEPTUAL
SITE
PLAN

1:750

A101

This drawing is the property of the Architect and may not be reproduced or used without the express consent of the Architect. The Contractor is responsible for checking and verifying all levels and dimensions and shall report all discrepancies to the Architect and obtain clarification prior to commencing work.
ISSUED RECORD

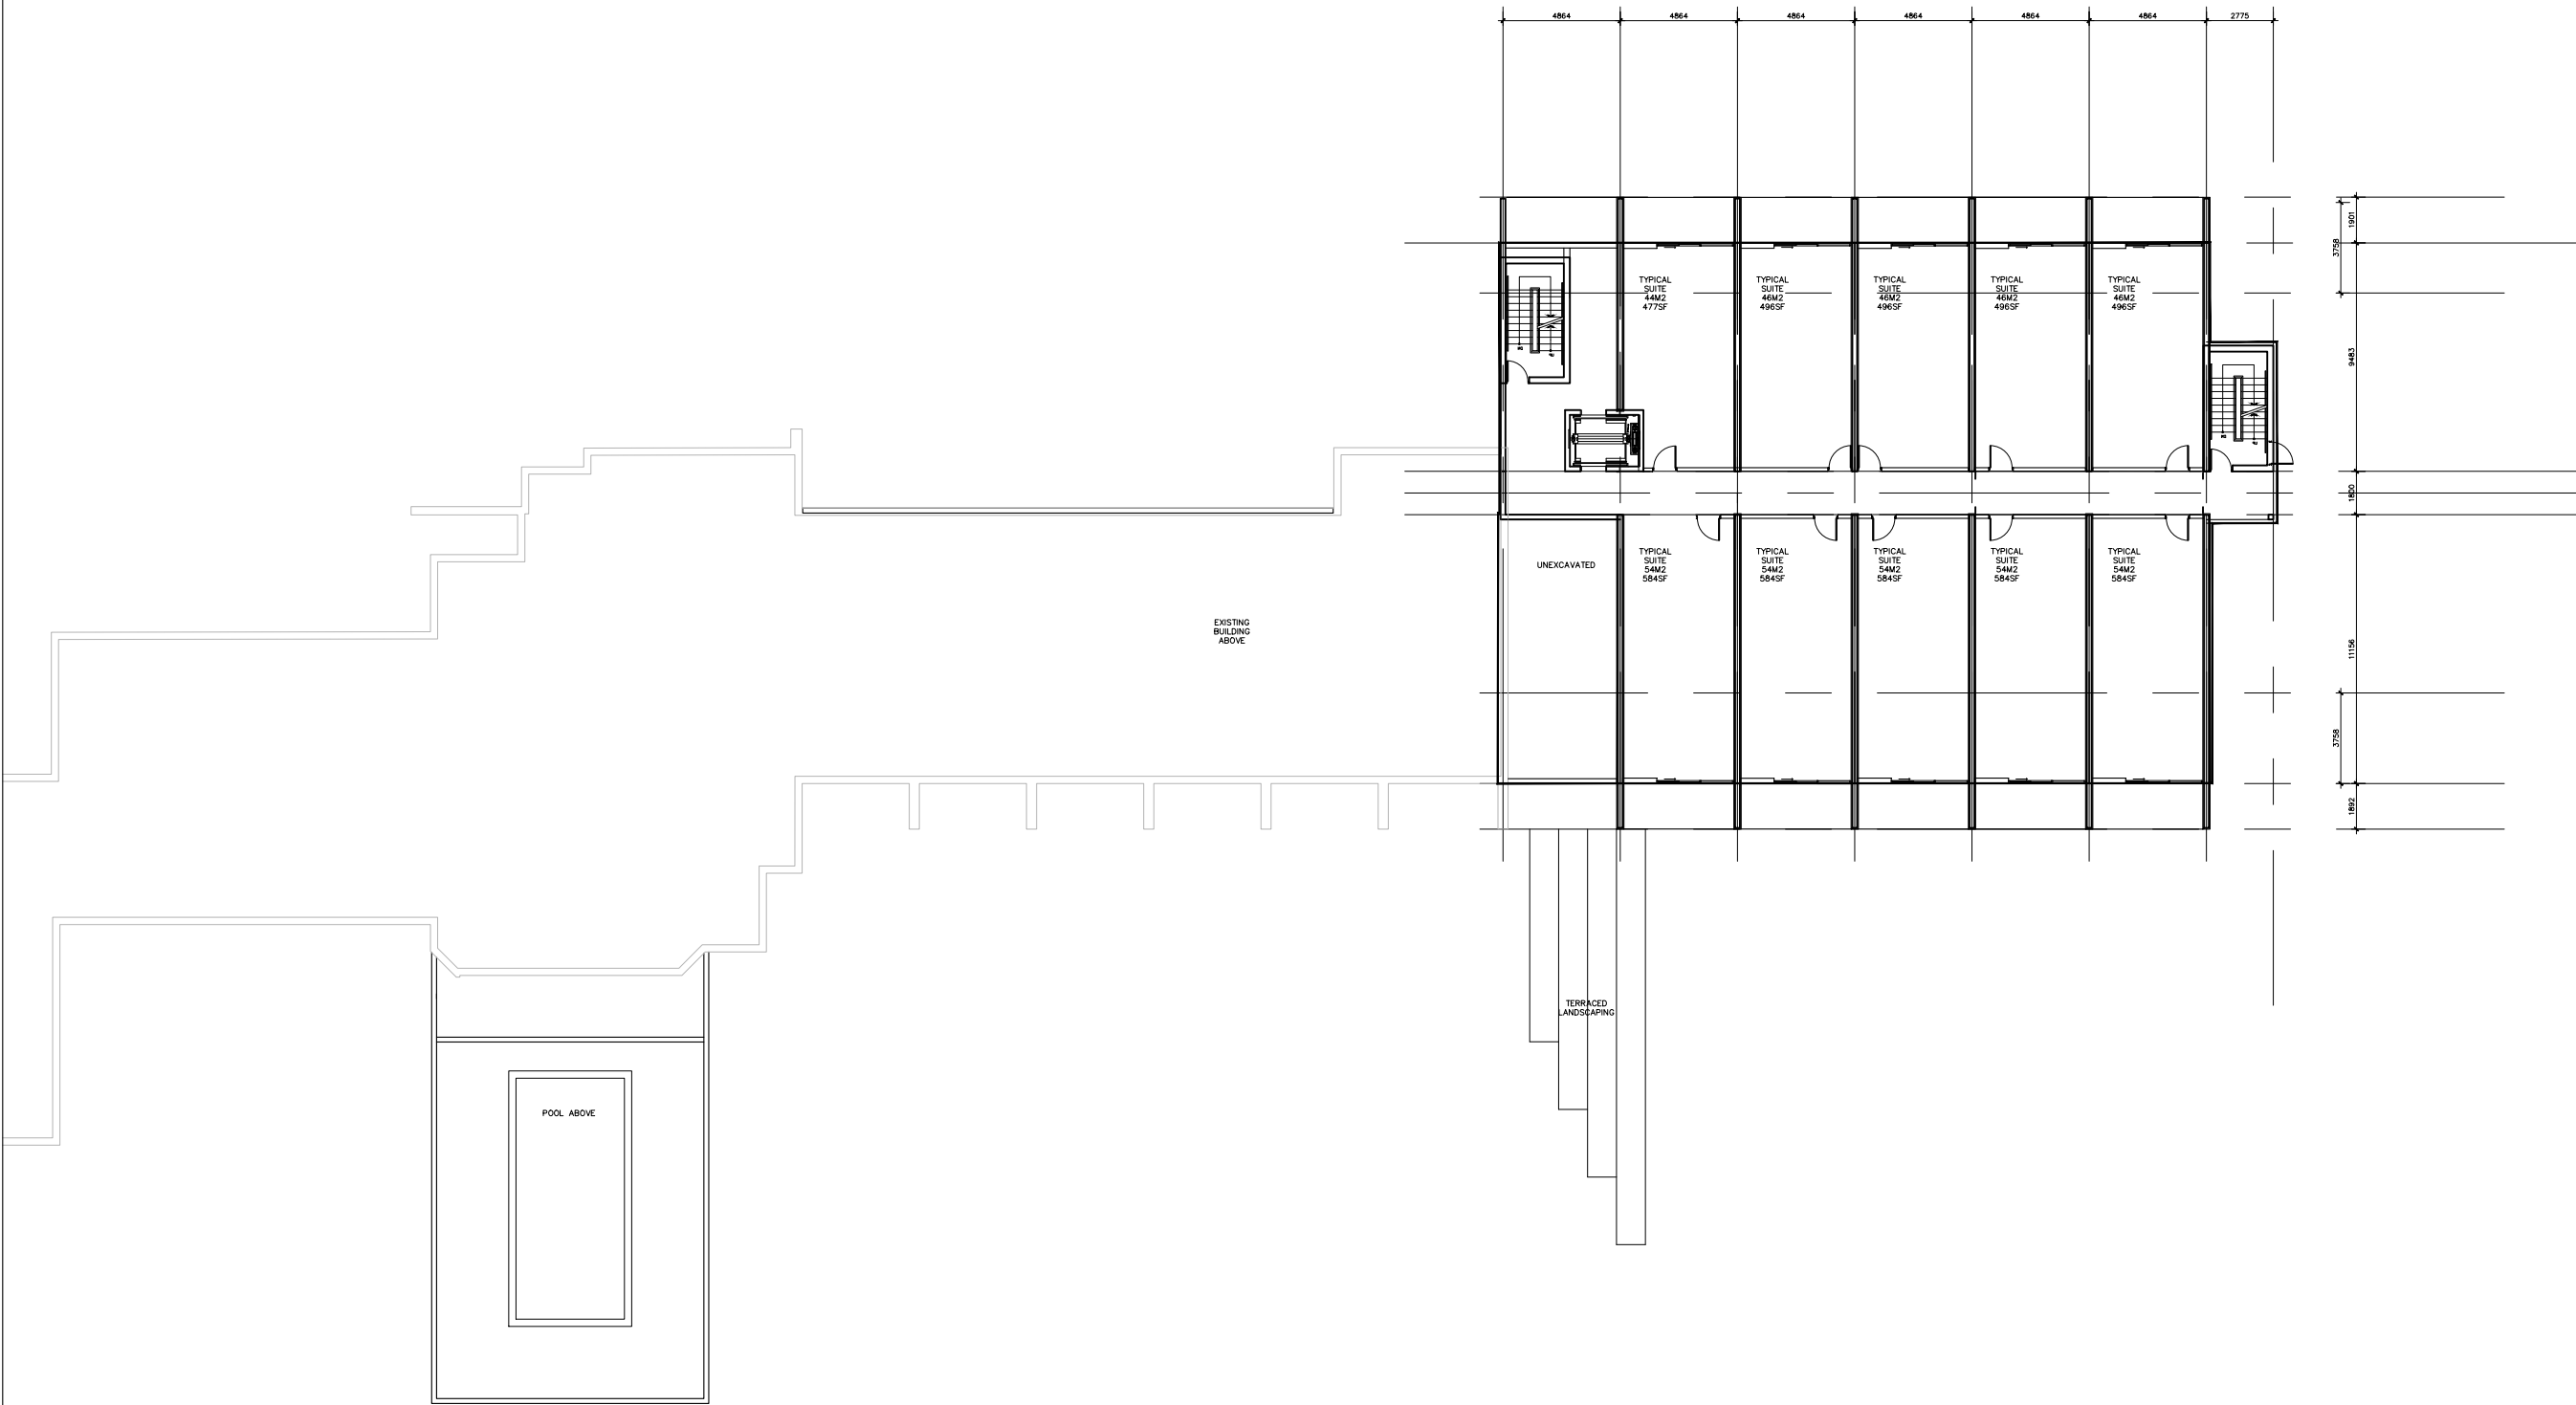

REVISION RECORD



NORTH



405-317 ADELAIDE ST. W.
TORONTO CANADA M5V 1P9
+1 416 599 9729
WWW.RAWDESIGN.CA

22039

EGANRIDGE RESORT
26 Country Club Drive


RR# 3 Fenelon Falls

CONCEPTUAL
BASEMENT
PLAN

1:300

A200

This drawing is the property of the Architect and may not be reproduced or used without the express consent of the Architect. The Contractor is responsible for checking and verifying all levels and dimensions and shall report all discrepancies to the Architect and obtain clarification prior to commencing work. ISSUED RECORD

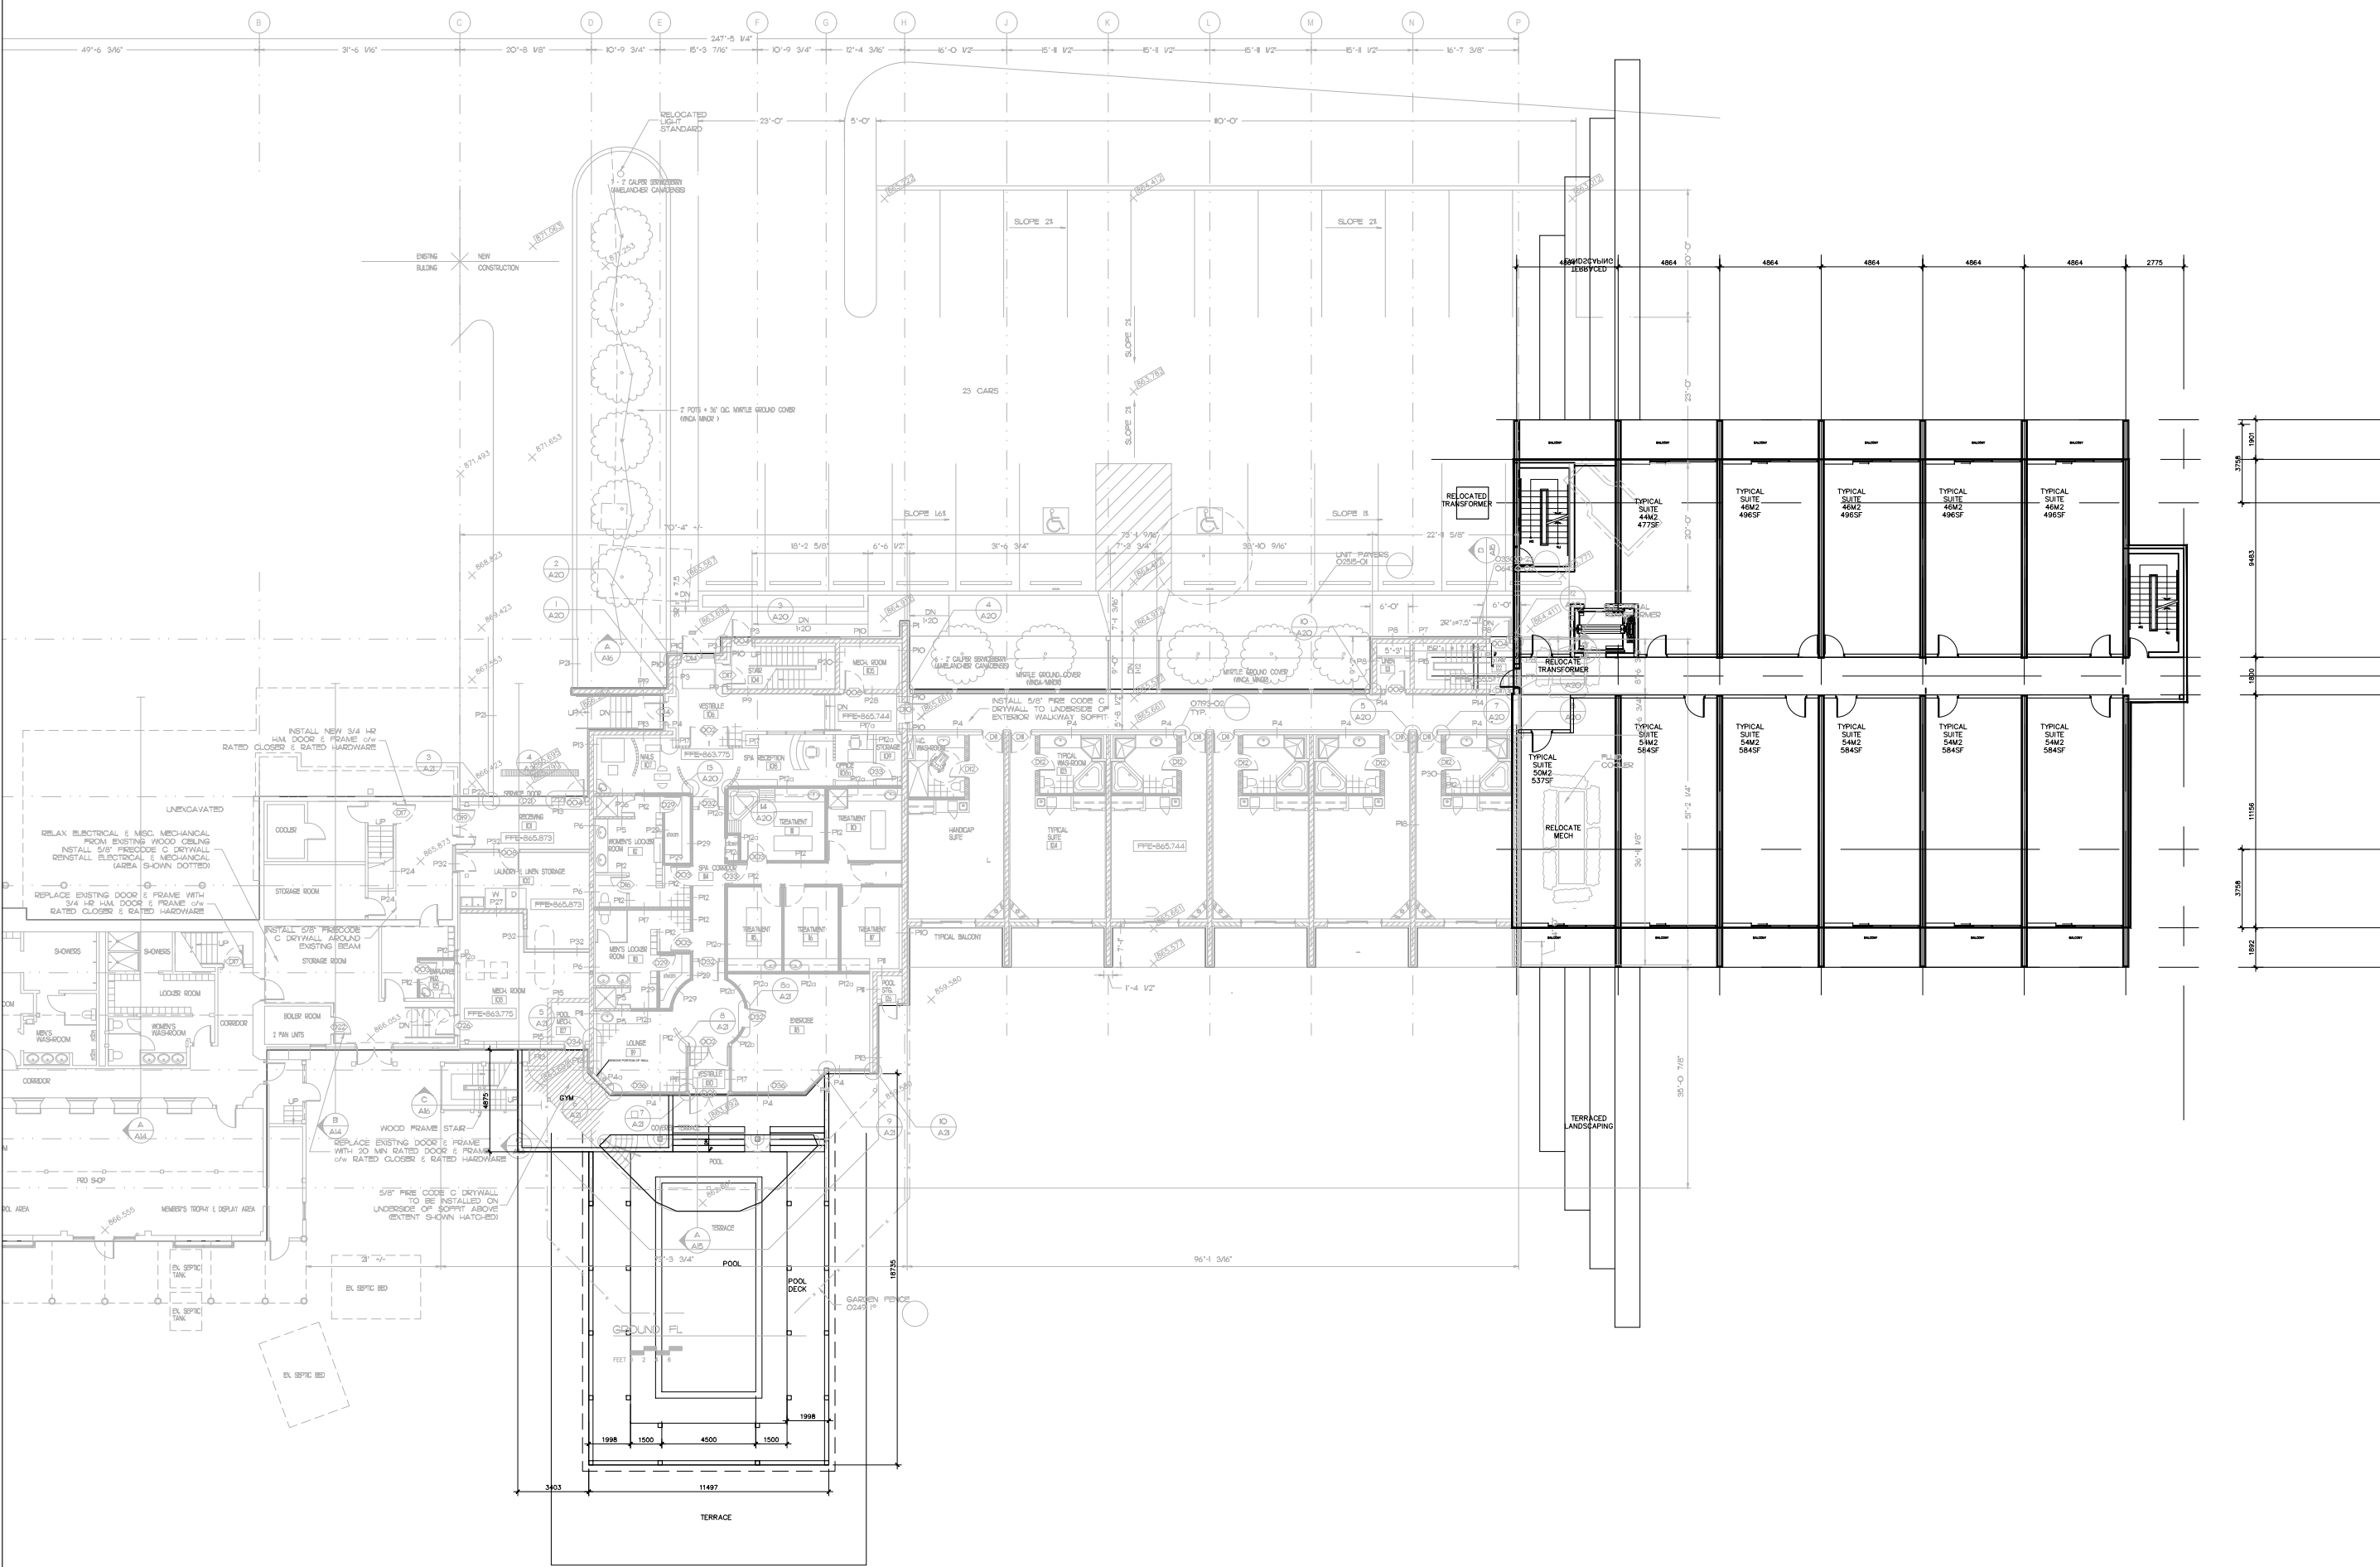

REVISION RECORD



405-317 ADELAIDE ST. W.
TORONTO CANADA M5V 1P9
+1 416 599 9729
WWW.RAWDESIGN.CA


22039
EGANRIDGE RESORT
26 Country Club Drive
RR # 3 Fenelon Falls

CONCEPTUAL
GROUND
PLAN

1:300

A201

This drawing is the property of the Architect and may not be reproduced or used without the express consent of the Architect. The Contractor is responsible for checking and verifying all levels and dimensions and shall report all discrepancies to the Architect and obtain clarification prior to commencing work. ISSUED RECORD

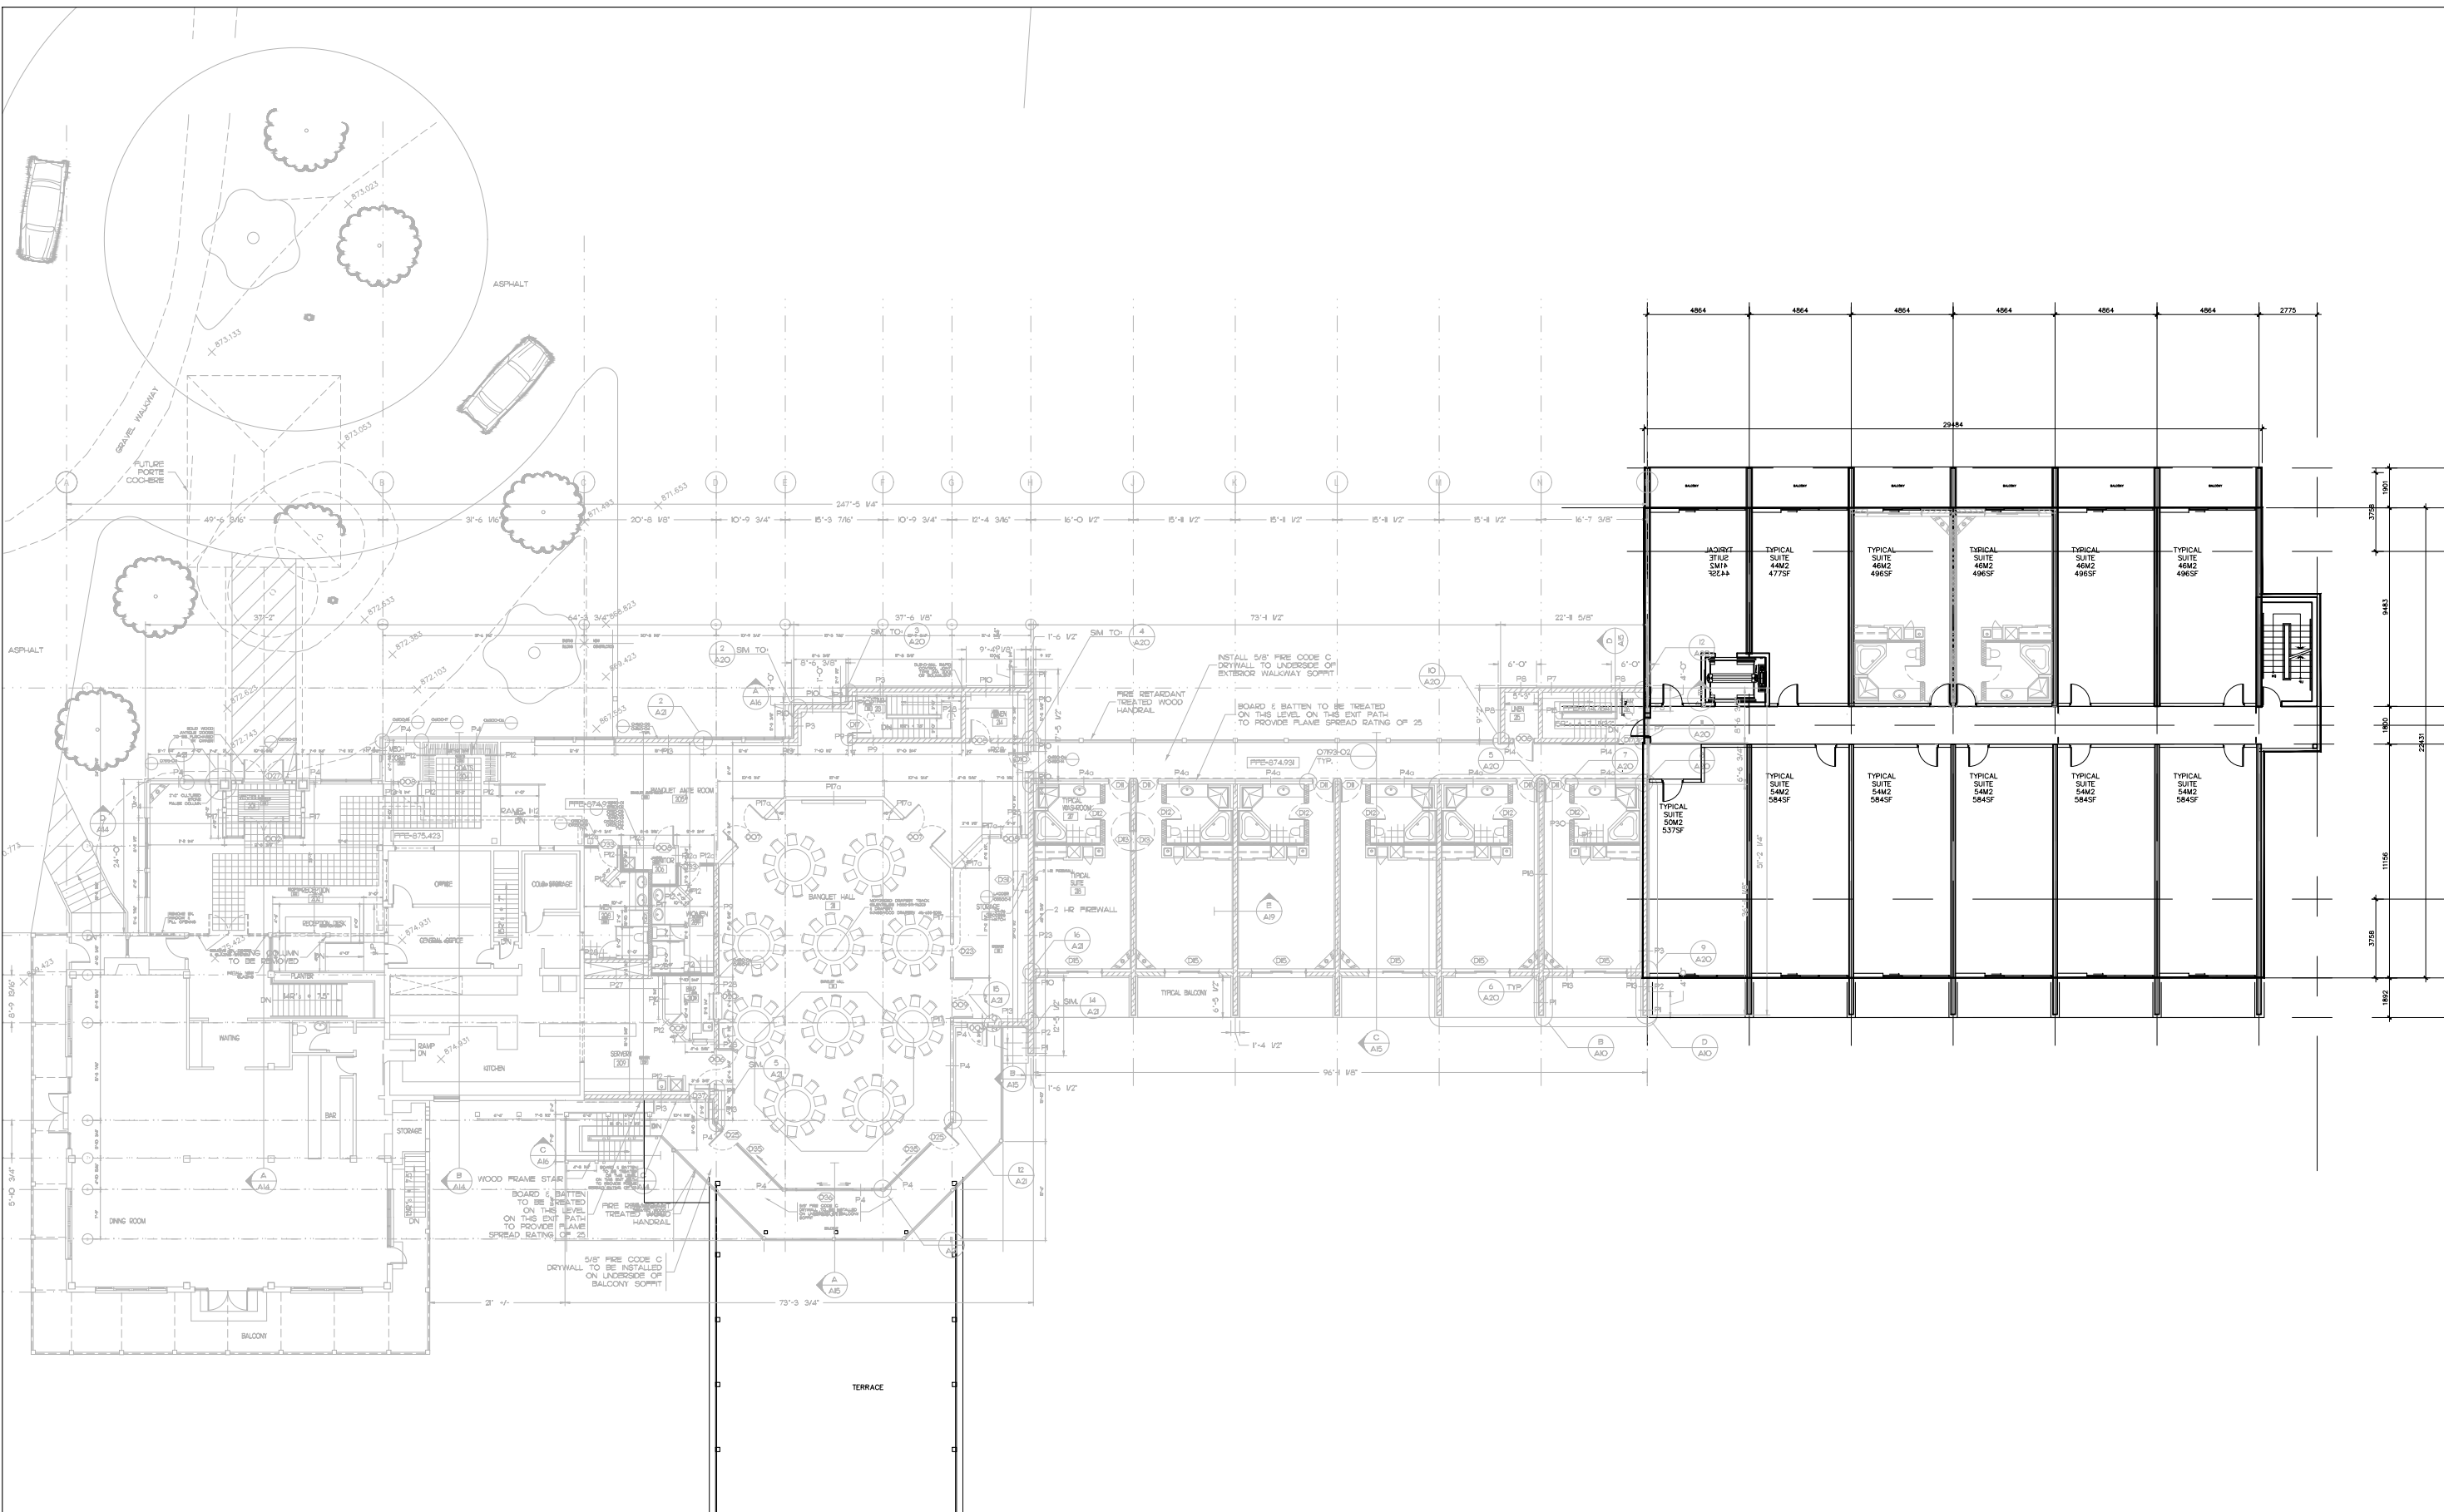

REVISION RECORD



405-317 ADELAIDE ST. W.
TORONTO CANADA M5V 1P9
+1 416 599 9729
WWW.RAWDESIGN.CA

22039

EGANRIDGE RESORT
25 Country Club Drive


RR# 3 Fenelon Falls

CONCEPTUAL
SECOND
PLAN

1:300

A202

This drawing is the property of the Architect and may not be reproduced or used without the express consent of the Architect. The Contractor is responsible for checking and verifying all levels and dimensions and shall report all discrepancies to the Architect and obtain clarification prior to commencing work. ISSUED RECORD

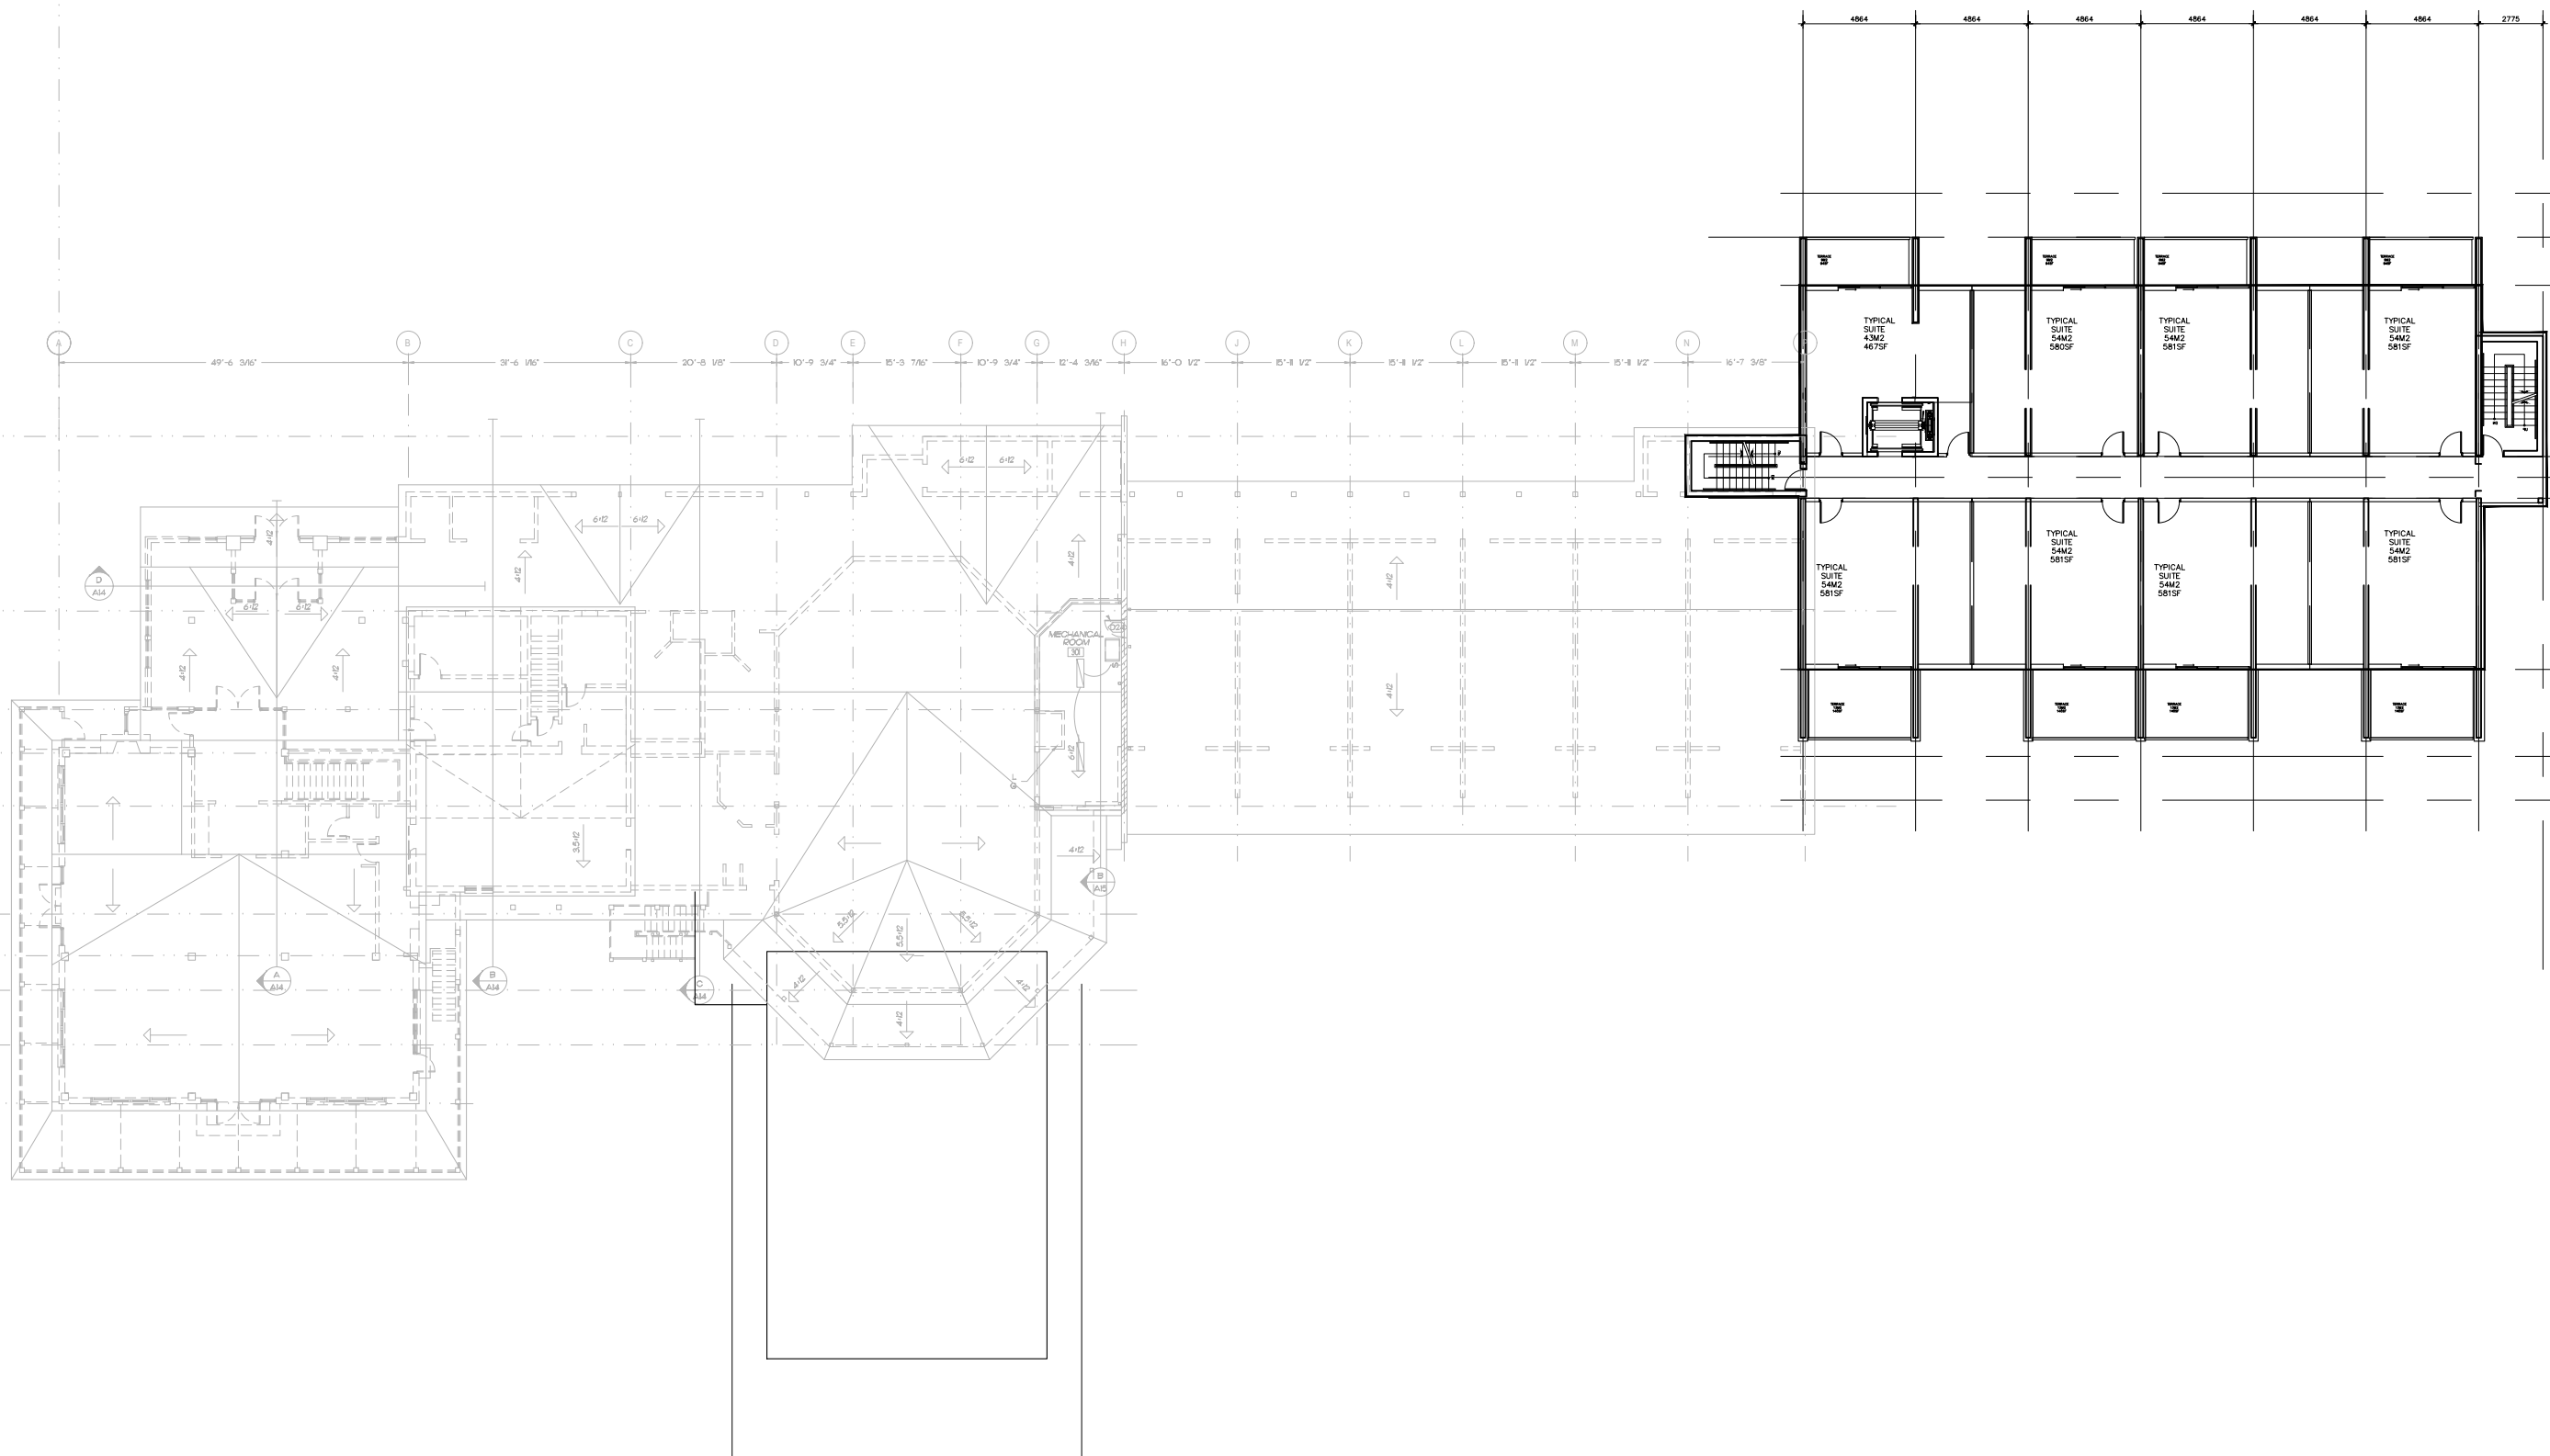

3775
1901
9463
1820
11156
3775
1892

REVISION RECORD


NORTH
RAW
405-317 ADELAIDE ST. W.
TORONTO CANADA M5V 1P9
+1 416 599 9729
WWW.RAWDESIGN.CA



22039
EGANRIDGE RESORT
25 Country Club Drive
RR# 3 Fenelon Falls

CONCEPTUAL
THIRD FLOOR
PLAN

1:300

A203

This drawing is the property of the Architect and may not be reproduced or used without the express consent of the Architect. The Contractor is responsible for checking and verifying all levels and dimensions and shall report all discrepancies to the Architect and obtain clarification prior to commencing work.
ISSUED RECORD

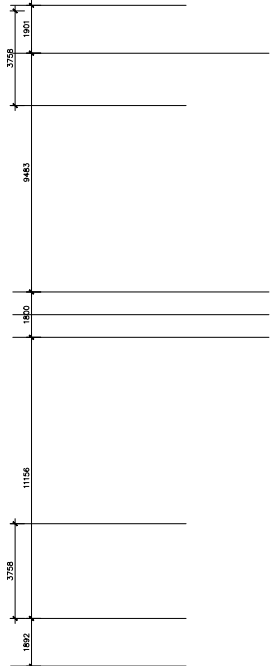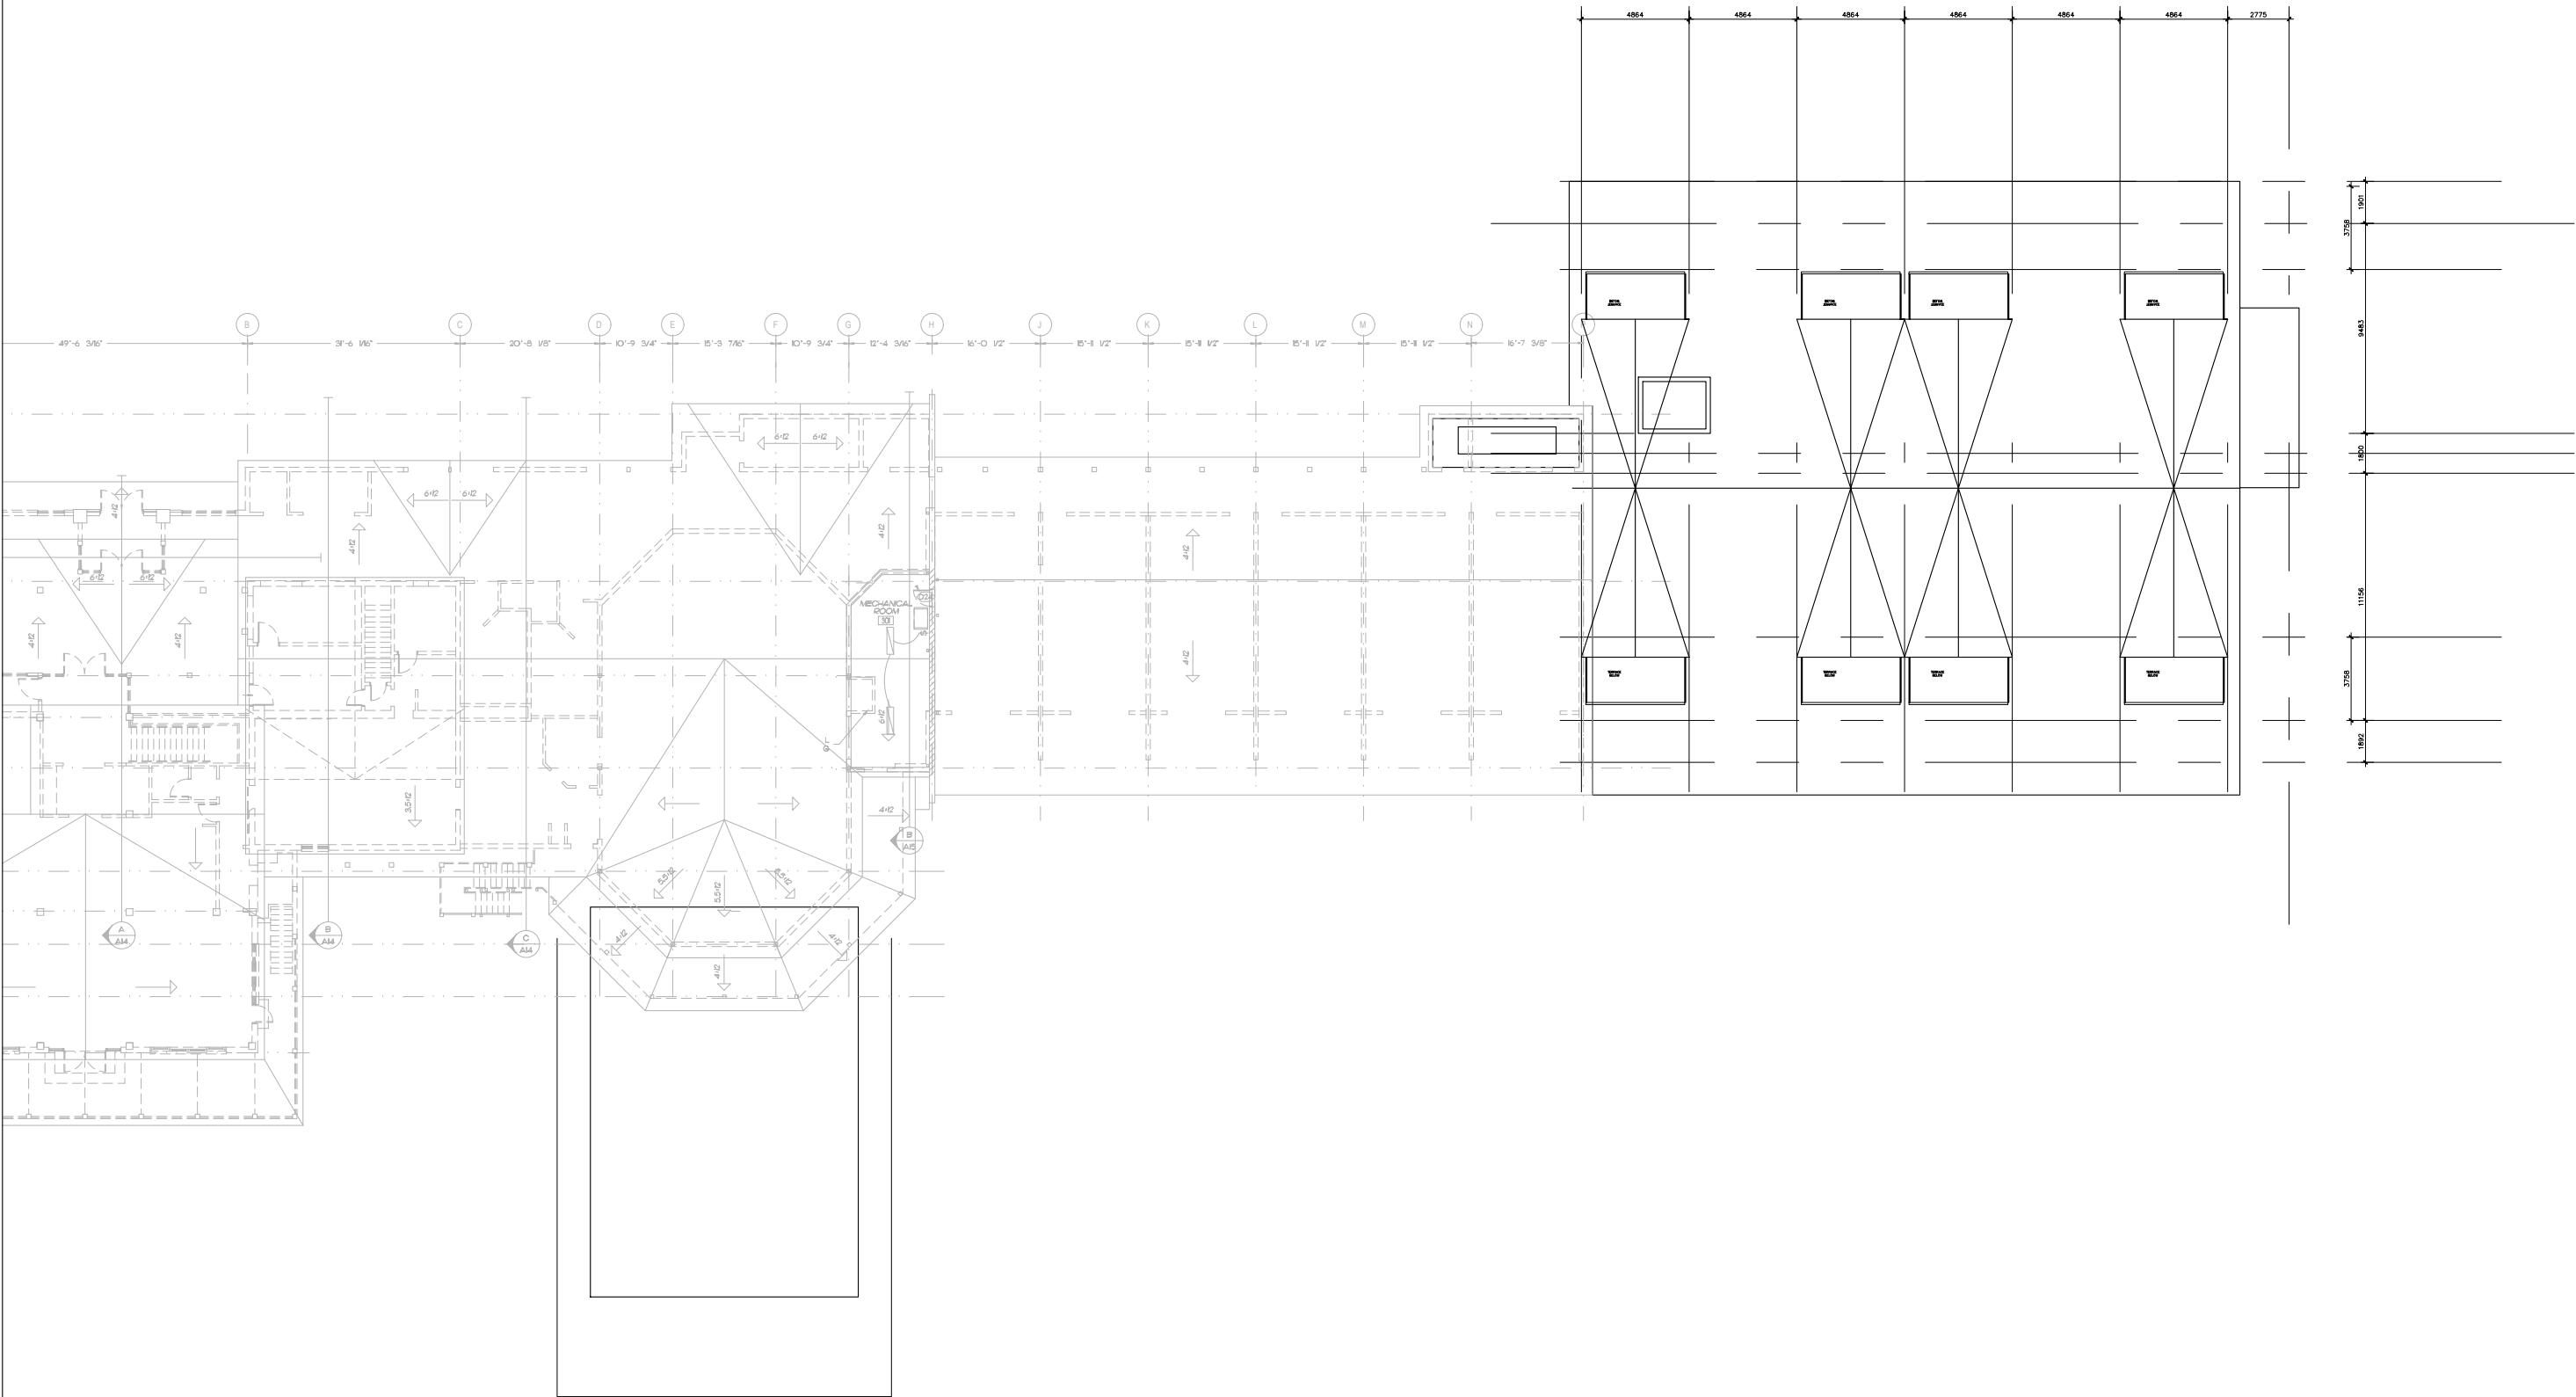

REVISION RECORD



405-317 ADELAIDE ST. W.
TORONTO CANADA M5V 1P9
+1 416 599 9729
WWW.RAWDESIGN.CA

22039

EGANRIDGE RESORT
25 Country Club Drive


RR# 3 Fenelon Falls

CONCEPTUAL
ROOF
PLAN



1:300

A204

This drawing is the property of the Architect and may not be reproduced or used without the express consent of the Architect. The Contractor is responsible for checking and verifying all levels and dimensions and shall report all discrepancies to the Architect and obtain clarification prior to commencing work. ISSUED RECORD

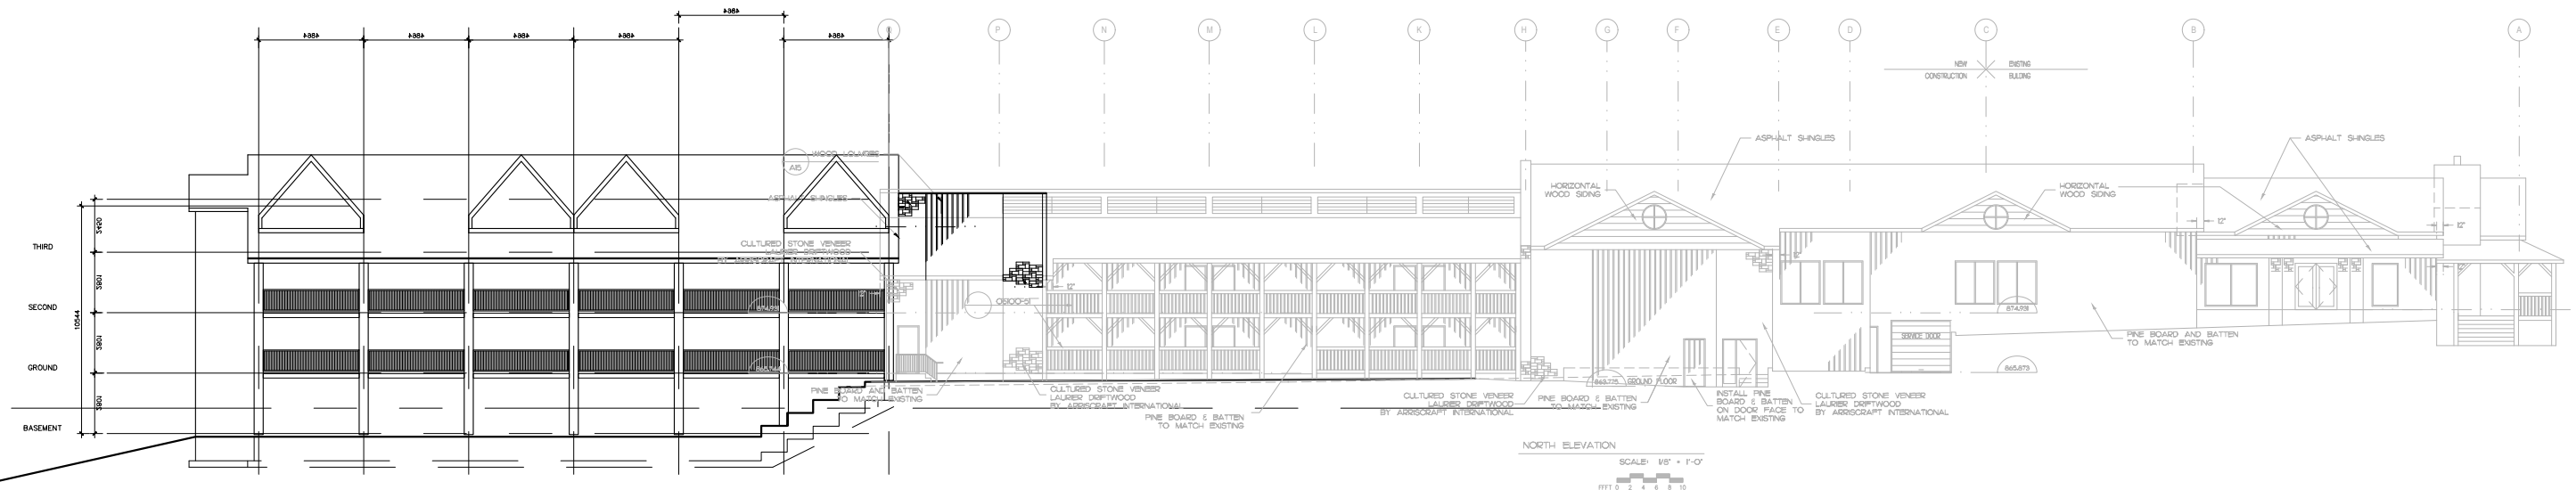

REVISION RECORD

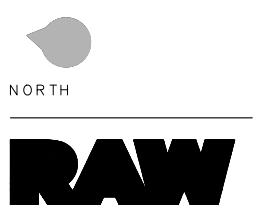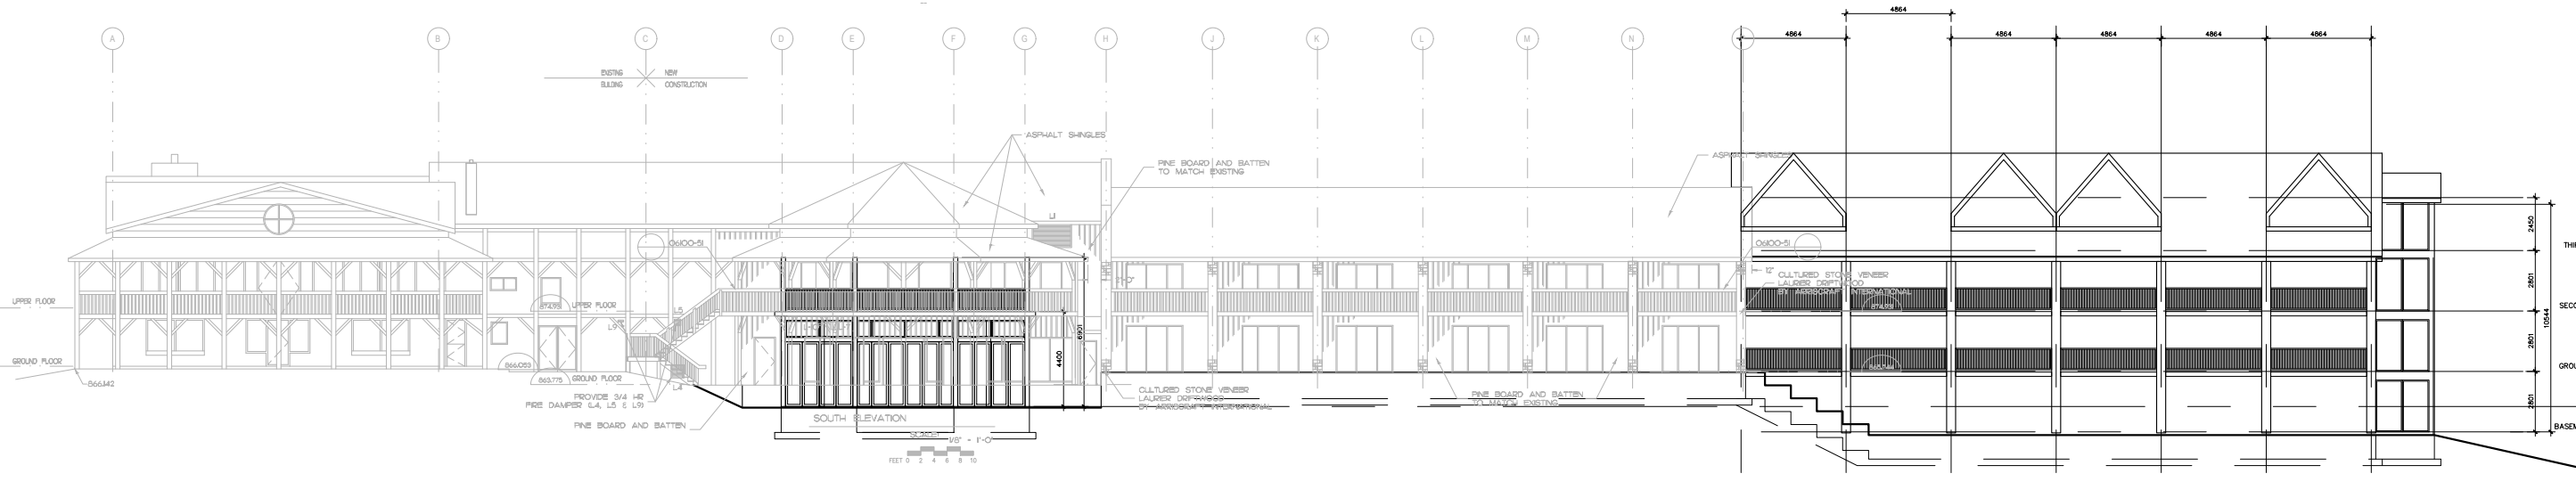

405-317 ADELAIDE ST. W.
TORONTO CANADA M5V 1P9
+1 416 599 9729
WWW.RAWDESIGN.CA


22039
EGANRIDGE RESORT
25 Country Club Drive
RR# 3 Fenelon Falls

CONCEPTUAL
N/S ELEVATIONS
PLAN


1:300

A401

This drawing is the property of the Architect and may not be reproduced or used without the express consent of the Architect. The Contractor is responsible for checking and verifying all levels and dimensions and shall report all discrepancies to the Architect and obtain clarification prior to commencing work. ISSUED RECORD

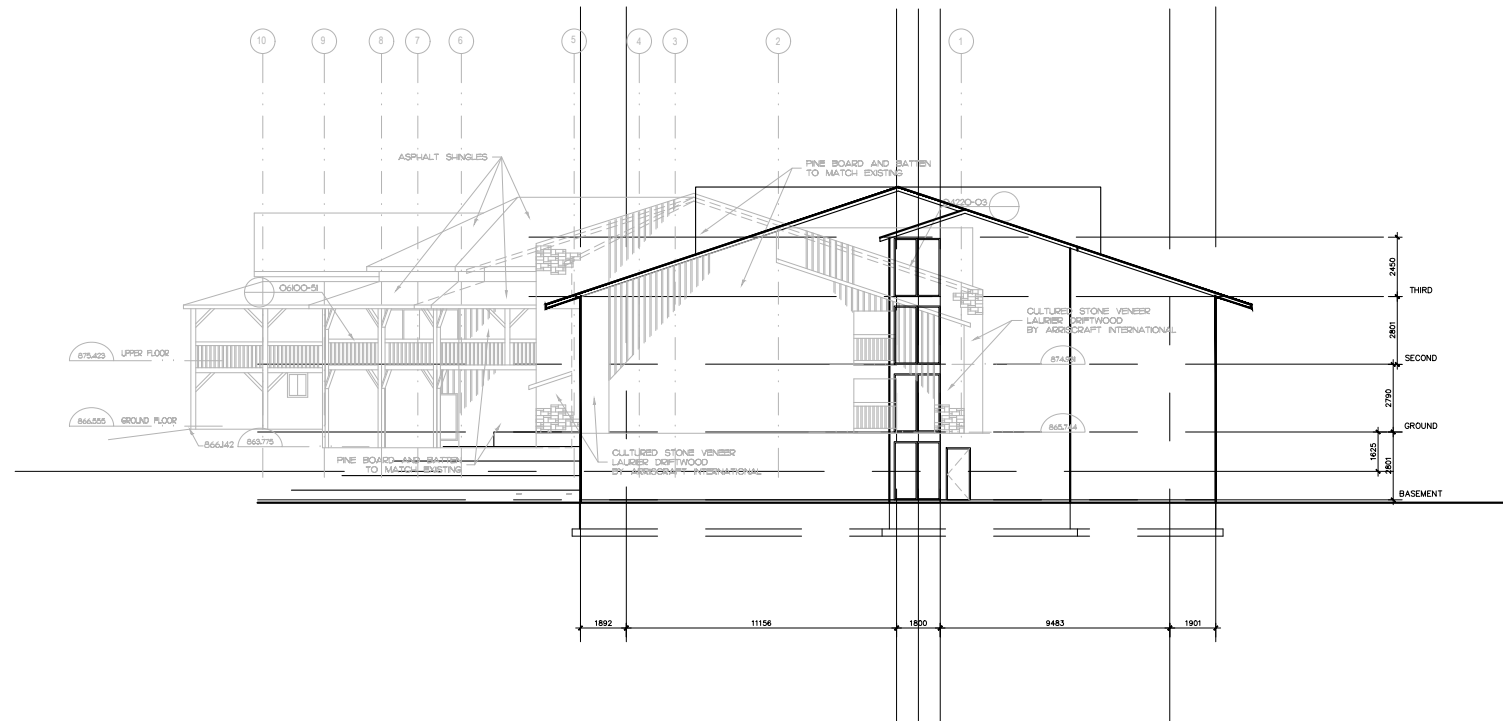

REVISION RECORD

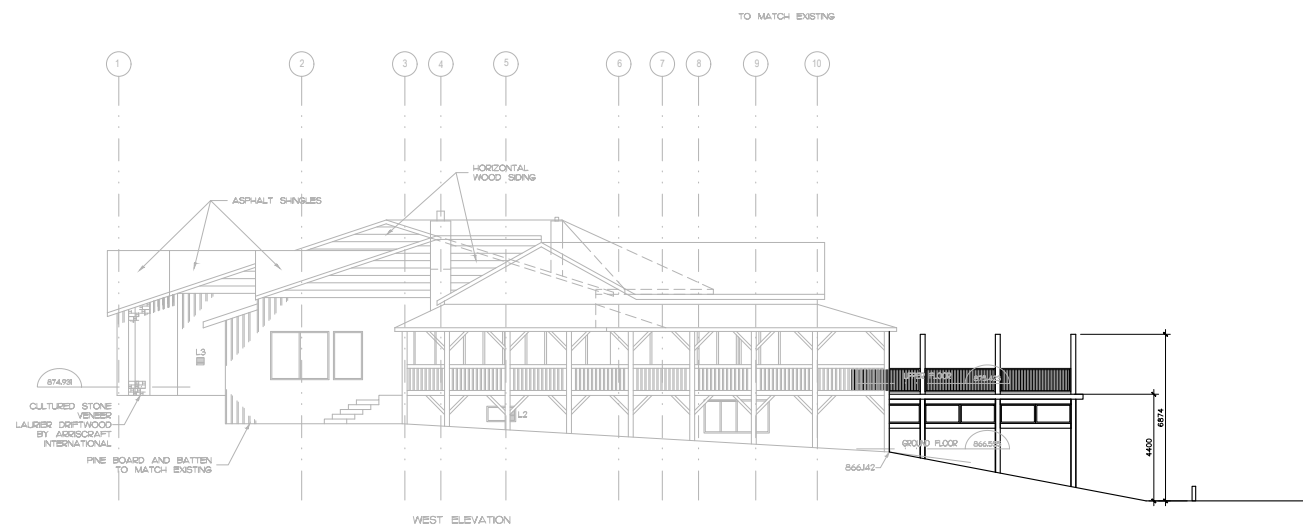

NORTH



405-317 ADELAIDE ST. W.
TORONTO CANADA M5V 1P9
+1 416 599 9729
WWW.RAWDESIGN.CA

22039

EGANRIDGE RESORT
25 Country Club Drive


RR# 3 Fenelon Falls

CONCEPTUAL
E/W ELEVATIONS
PLAN

1:300

A402

This drawing is the property of the Architect and may not be reproduced or used without the express consent of the Architect. The Contractor is responsible for checking and verifying all levels and dimensions and shall report all discrepancies to the Architect and obtain clarification prior to commencing work.
ISSUED RECORD

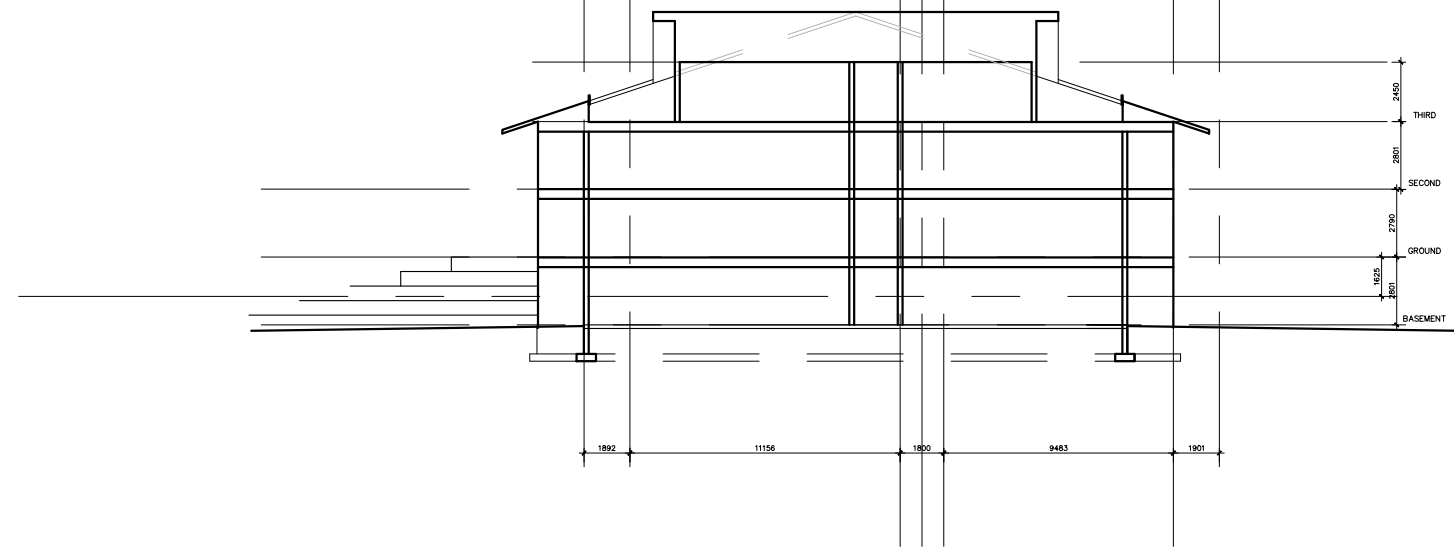

REVISION RECORD



NORTH



405-317 ADELAIDE ST. W.
TORONTO CANADA M5V 1P9
+1 416 599 9729
WWW.RAWDESIGN.CA

22039

EGANRIDGE RESORT
25 Country Club Drive

RR# 3 Fenelon Falls

CONCEPTUAL
SECTION

1:300

A501