


Appendix A
to
Report RS2024-026
File No. L06-17-RS031

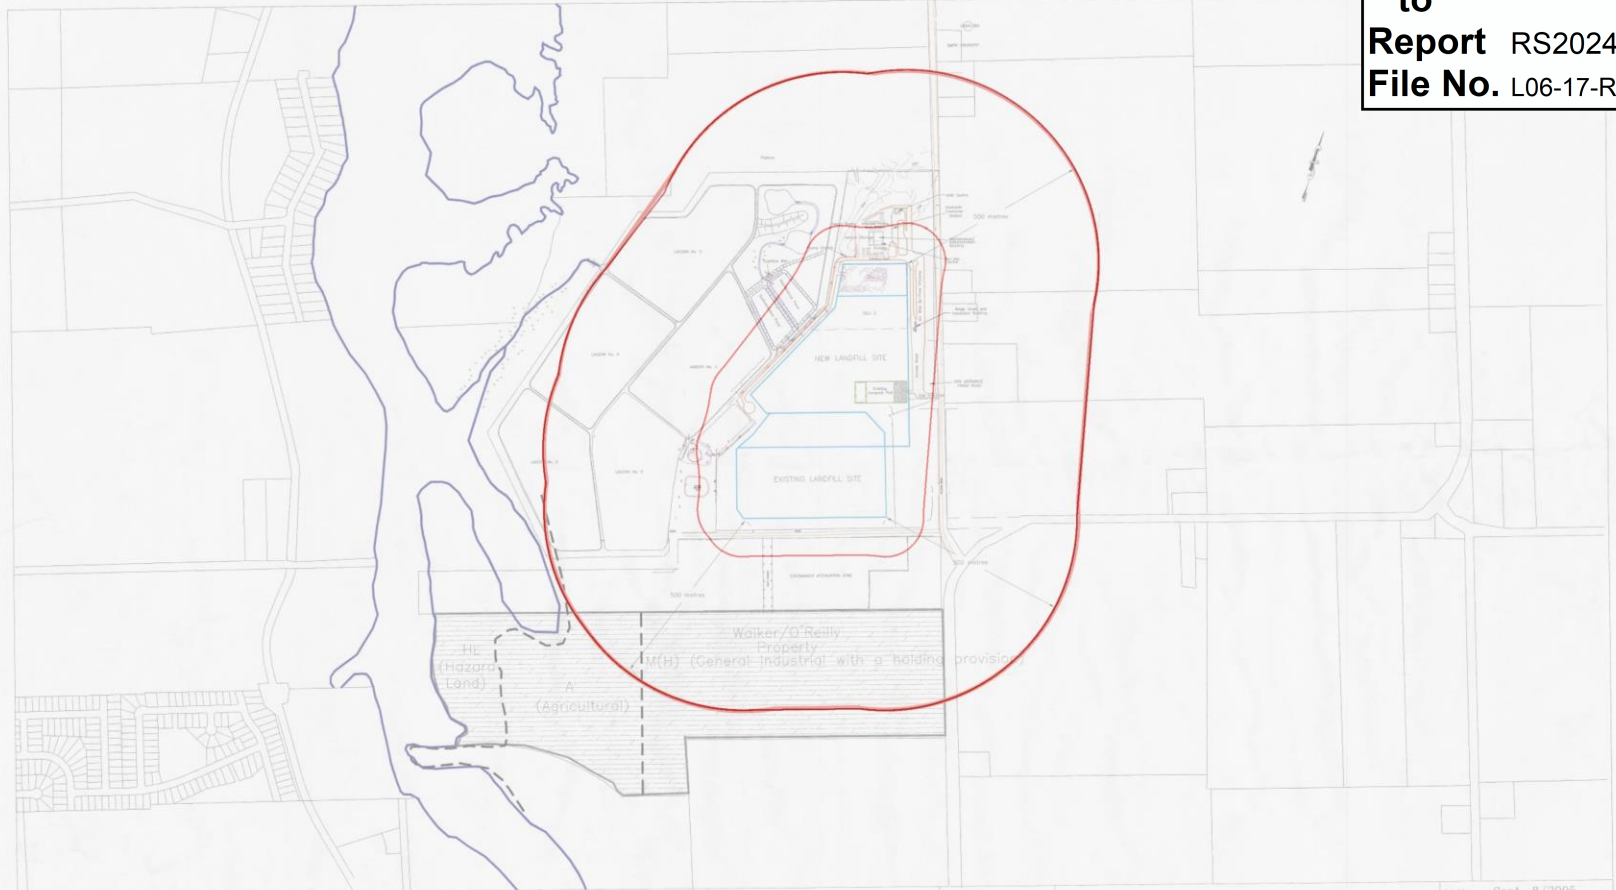

CITY OF KAWARTHA LAKES ENVIRONMENTAL SERVICES	REVISIONS		DESIGNED:	DATE: Sept. 8/2005
			DRAWN: DH	PROJECT:
			CHECKED:	DWG. - LIN-3003-ALL
			APPROVED:	Plan 1
		SCALE:	1 : 5000	
			LINDSAY - OPS LANDFILL SITE Walker/O'Reilly Property (500 meters from fill area)	