


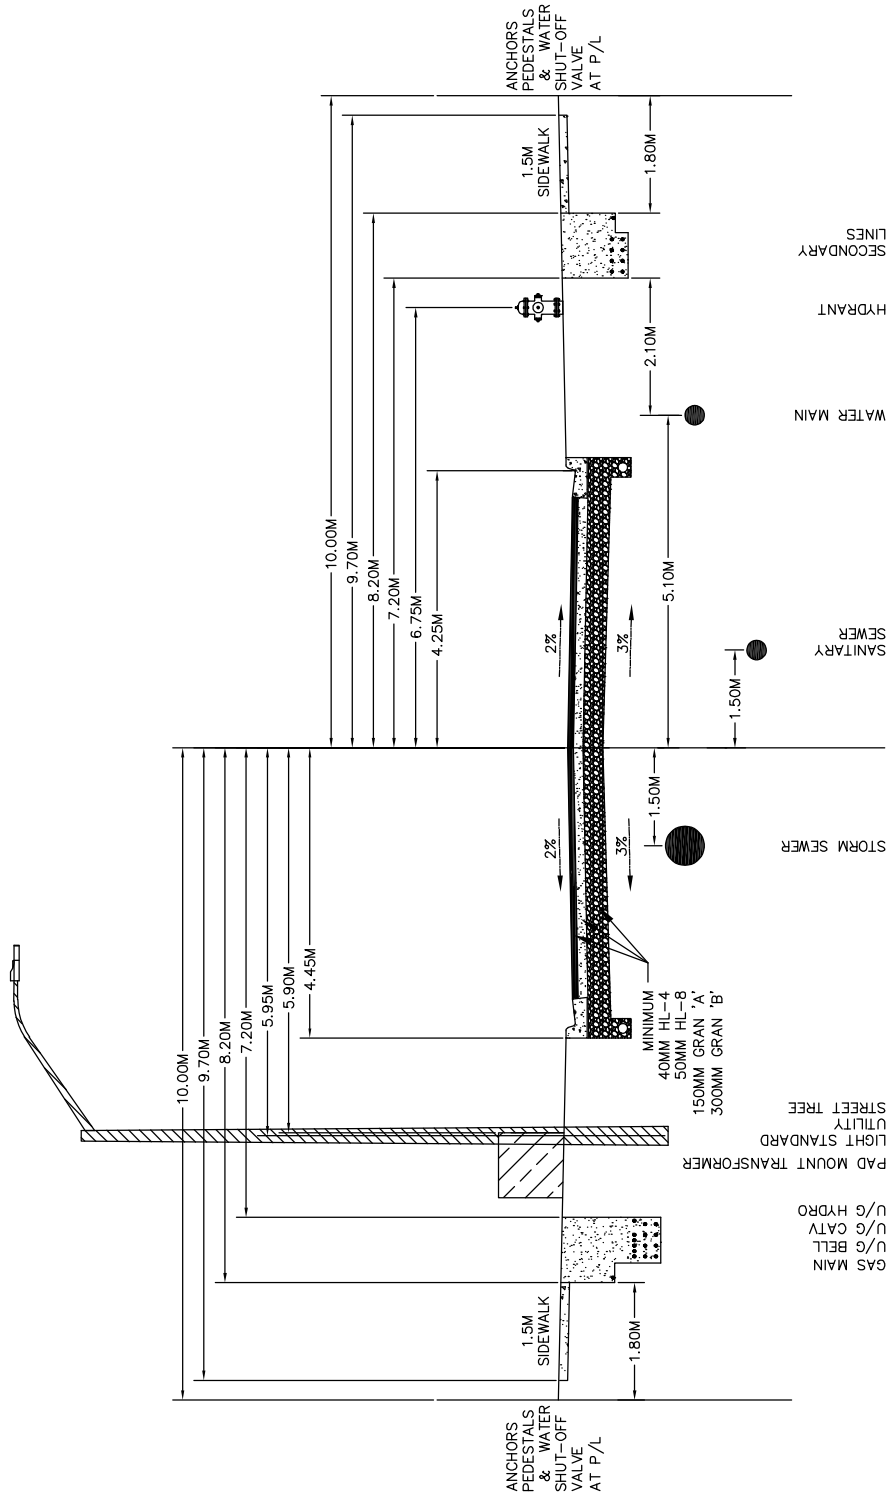

- NOTES:
1. ROAD DESIGN MUST COMPLY WITH MTO STANDARDS AND APPROPRIATE CKL CROSS SECTION. REFERENCE THE TAC MANUAL AND CKL ROADS INFRASTRUCTURE GUIDELINES FOR STANDARDS.
 2. GRANULAR ROAD BASE TO BE COMPACTED TO 100% S.P.D.
 3. BOULEVARD AREAS TO RECEIVE 150mm TOPSOIL AND NUMBER 1 NURSERY SOD.

20 METRE URBAN LOCAL ROW SIDEWALK ON BOTH SIDES	REVISIONS							CITY OF KAWARTHA LAKES ENGINEERING AND CORPORATE ASSETS			CONTRACT NO:
	NO.	COMMENTS	BY	DATE	APPROVED BY	DATE APPROVED	SCALE: 1:75				
	1	RE-BRANDING	BC	2027/02/05	CS	2027/03/10	PAGE 1 OF 1				
							DRAWING NO.				
							CKL - 404				
							12 PEEL ST. Box 9000, LINDSAY ON, K9V 3L8, (705) 324-9411	DATE: 2018/01/17			
							DRAWN BY: JN	CHECKED BY: CS	DATE:		
							APPROVED BY:				