


APPENDIX "B"
 to
 REPORT PLAN 2018-016
 FILE NO. DOG-17-030

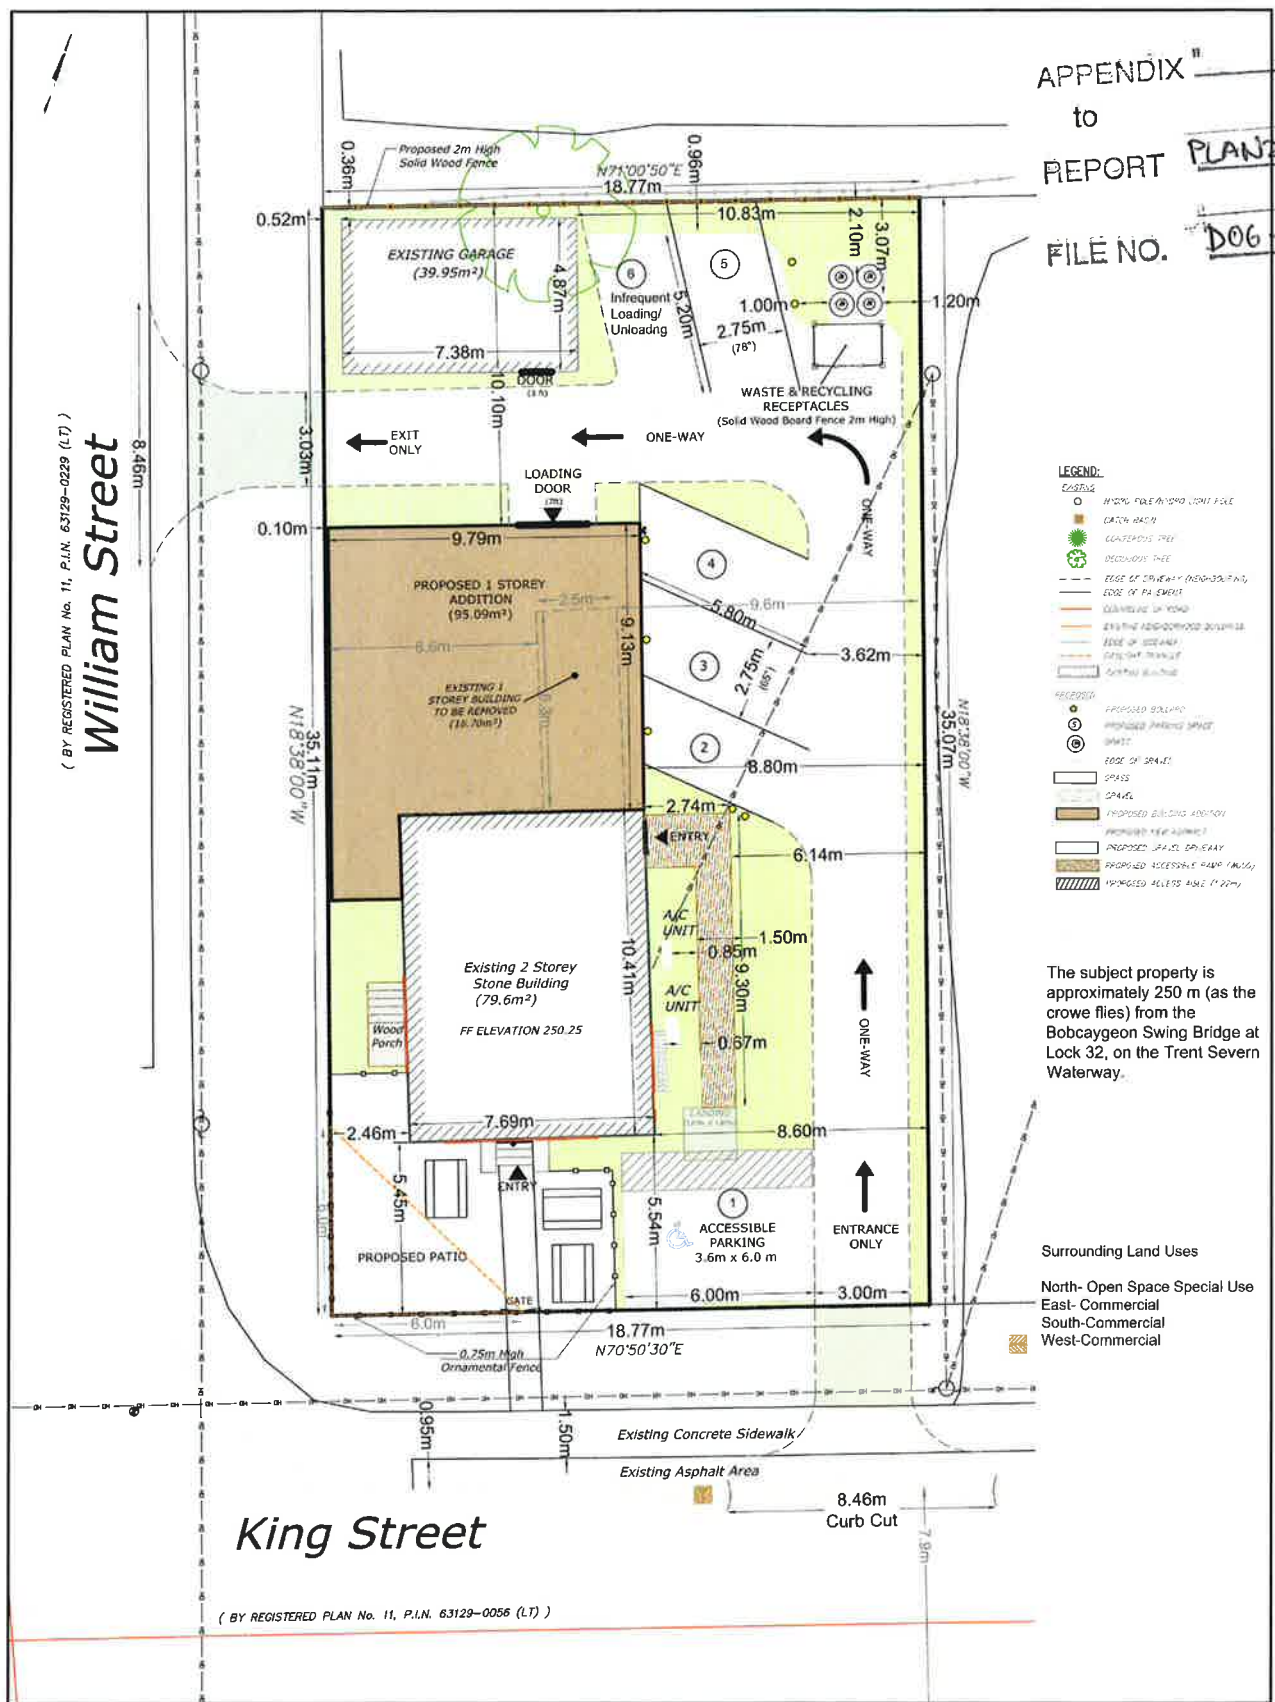

The subject property is approximately 250 m (as the crow flies) from the Bobcaygeon Swing Bridge at Lock 32, on the Trent Severn Waterway.

**OLD DOG BREWING COMPANY
 ZONING BY-LAW AMENDMENT
 CONCEPT SKETCH
 30 KING STREET EAST
 FORMER VILLAGE OF BOBCAYGEON
 NOW IN THE CITY OF KAWARTHA LAKES**

Scale 1:150 metres



Amended February 2018
 September 2017