


APPENDIX " B
to
REPORT PLAN 2018-029
FILE NO. D06-17-030

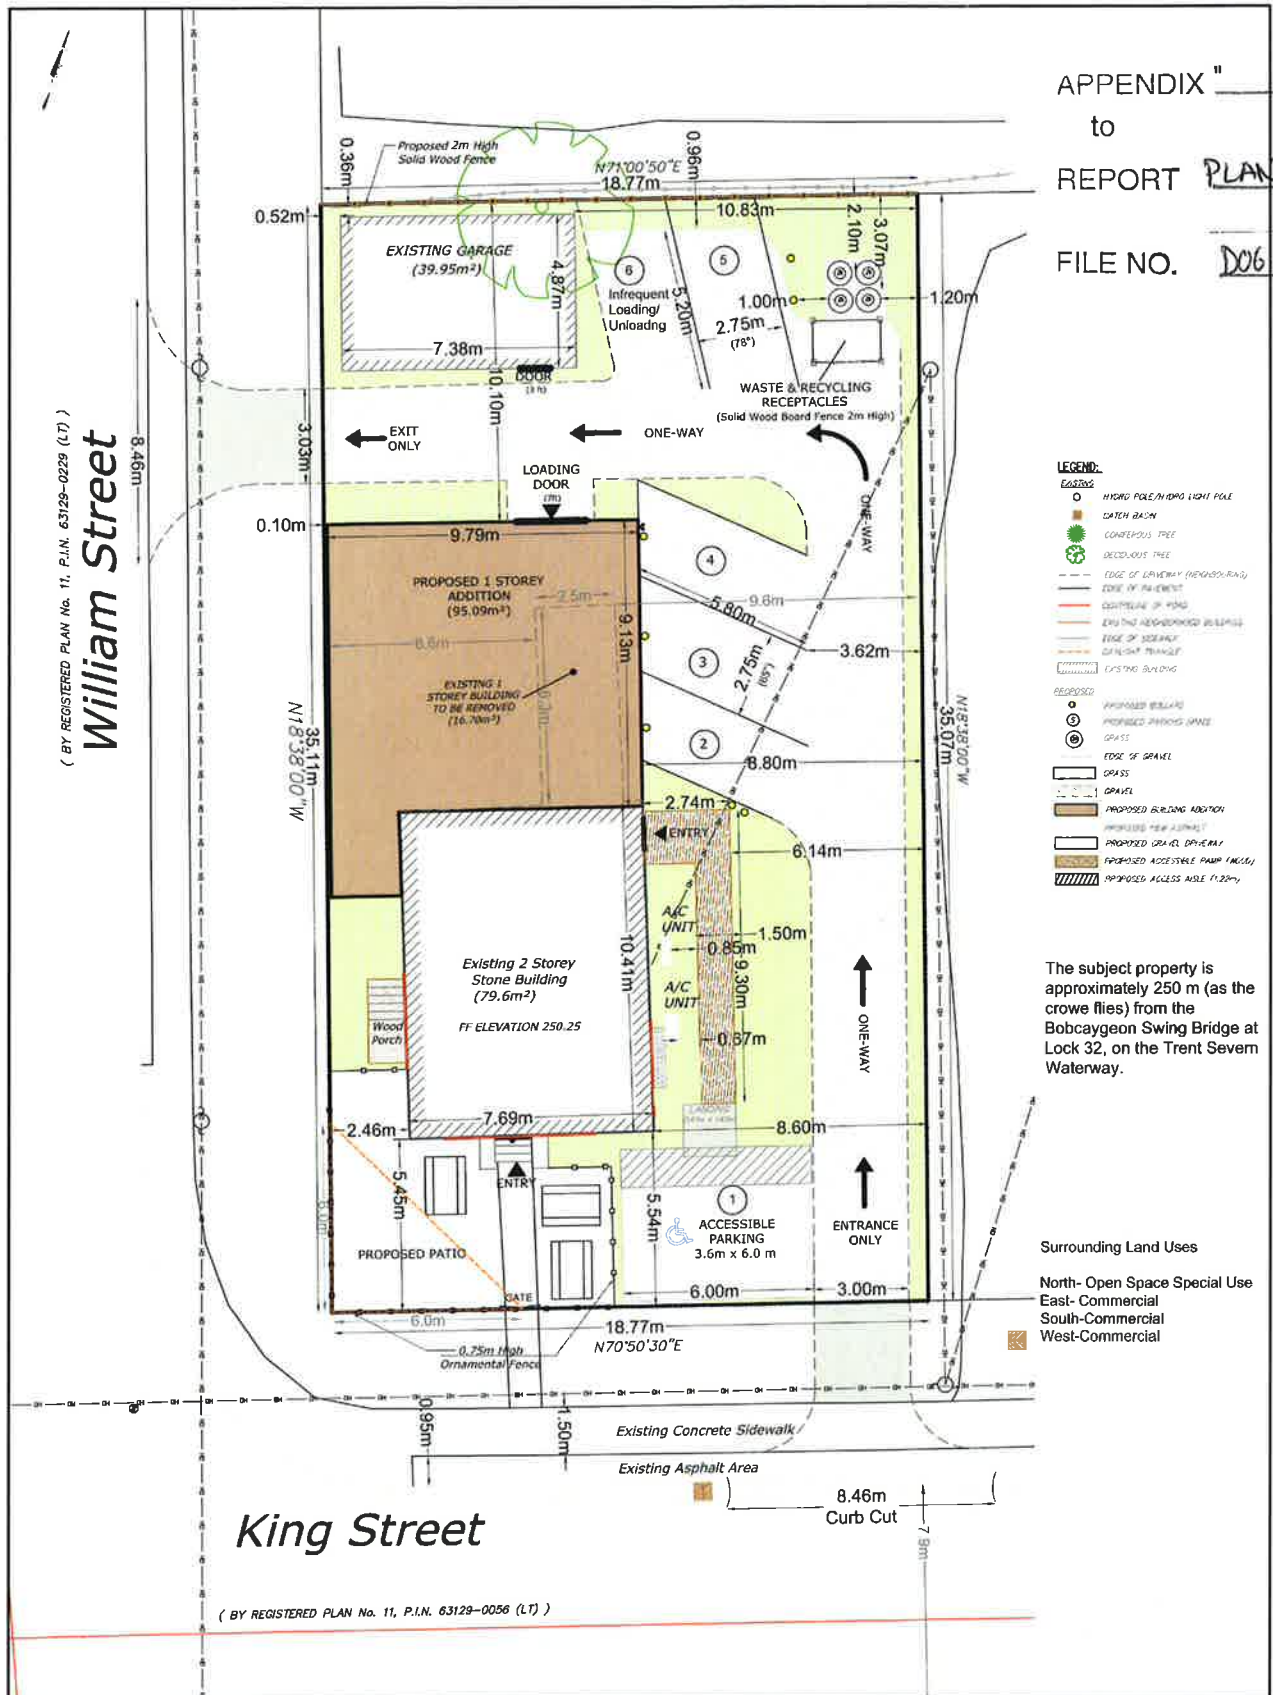

**OLD DOG BREWING COMPANY
ZONING BY-LAW AMENDMENT
CONCEPT SKETCH
30 KING STREET EAST
FORMER VILLAGE OF BOBCAYGEON
NOW IN THE CITY OF KAWARTHA LAKES**

Scale 1:150 metres



Amended February 2018
September 2017