

APPENDIX "B"

to

REPORT PLAN 2017-098

FILE NO. Del-17-005

005-17-002


006-17-019



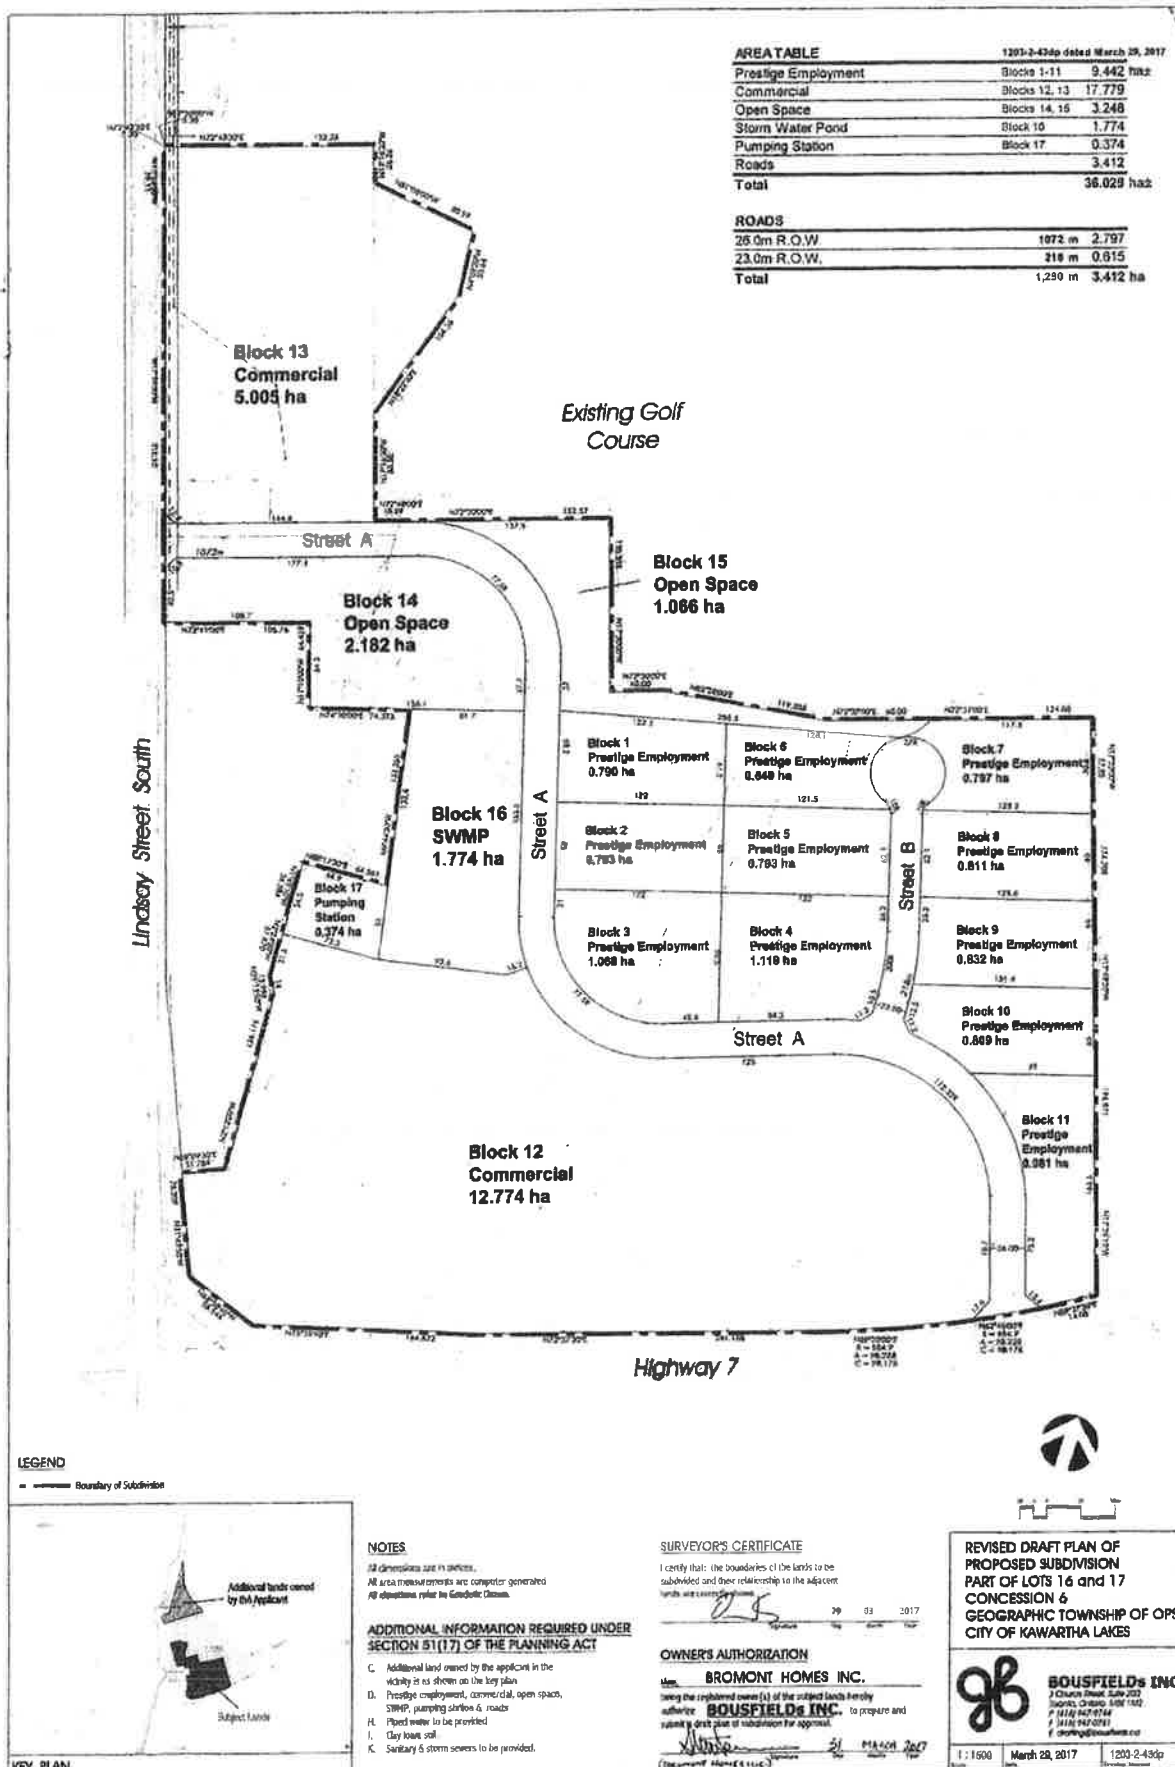



Prestige Employment	Blocks 1-11	9.442 ha±
Commercial	Blocks 12, 13	17.779 ha±
Open Space	Blocks 14, 15	3.248 ha±
Storm Water Pond	Block 16	1.774 ha±
Pumping Station	Block 17	0.374 ha±
Roads		3.412 ha±
Total		36.029 ha±

ROADS

26.0m R.O.W.	1072 m	2.797 ha±
23.0m R.O.W.	218 m	0.615 ha±
Total	1,290 m	3.412 ha±

LEGEND

Boundary of Subdivision

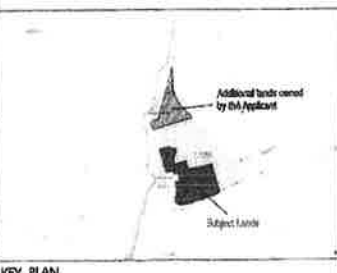

NOTES

All dimensions are in metres.
All area measurements are computer generated.
All elevations refer to Geoidetic Datum.

ADDITIONAL INFORMATION REQUIRED UNDER SECTION 51(17) OF THE PLANNING ACT

- C. Additional land owned by the applicant in the vicinity is as shown on the key plan.
- D. Prestige employment, commercial, open space, SWMP, pumping station & roads.
- I. Clay loam soil.
- K. Sanitary & storm sewers to be provided.

SURVEYOR'S CERTIFICATE

I certify that: the boundaries of the lands to be subdivided and their relationship to the adjacent lands are correctly determined.

29 03 2017

OWNERS AUTHORIZATION

BROMONT HOMES INC.
being the registered owner(s) of the subject lands hereby authorize **BOUSFIELD INC.** to prepare and submit this plan of subdivision for approval.


REVISED DRAFT PLAN OF PROPOSED SUBDIVISION PART OF LOTS 16 and 17 CONCESSION 6 GEOGRAPHIC TOWNSHIP OF OPS CITY OF KAWARTHA LAKES

gb BOUSFIELD INC.

