


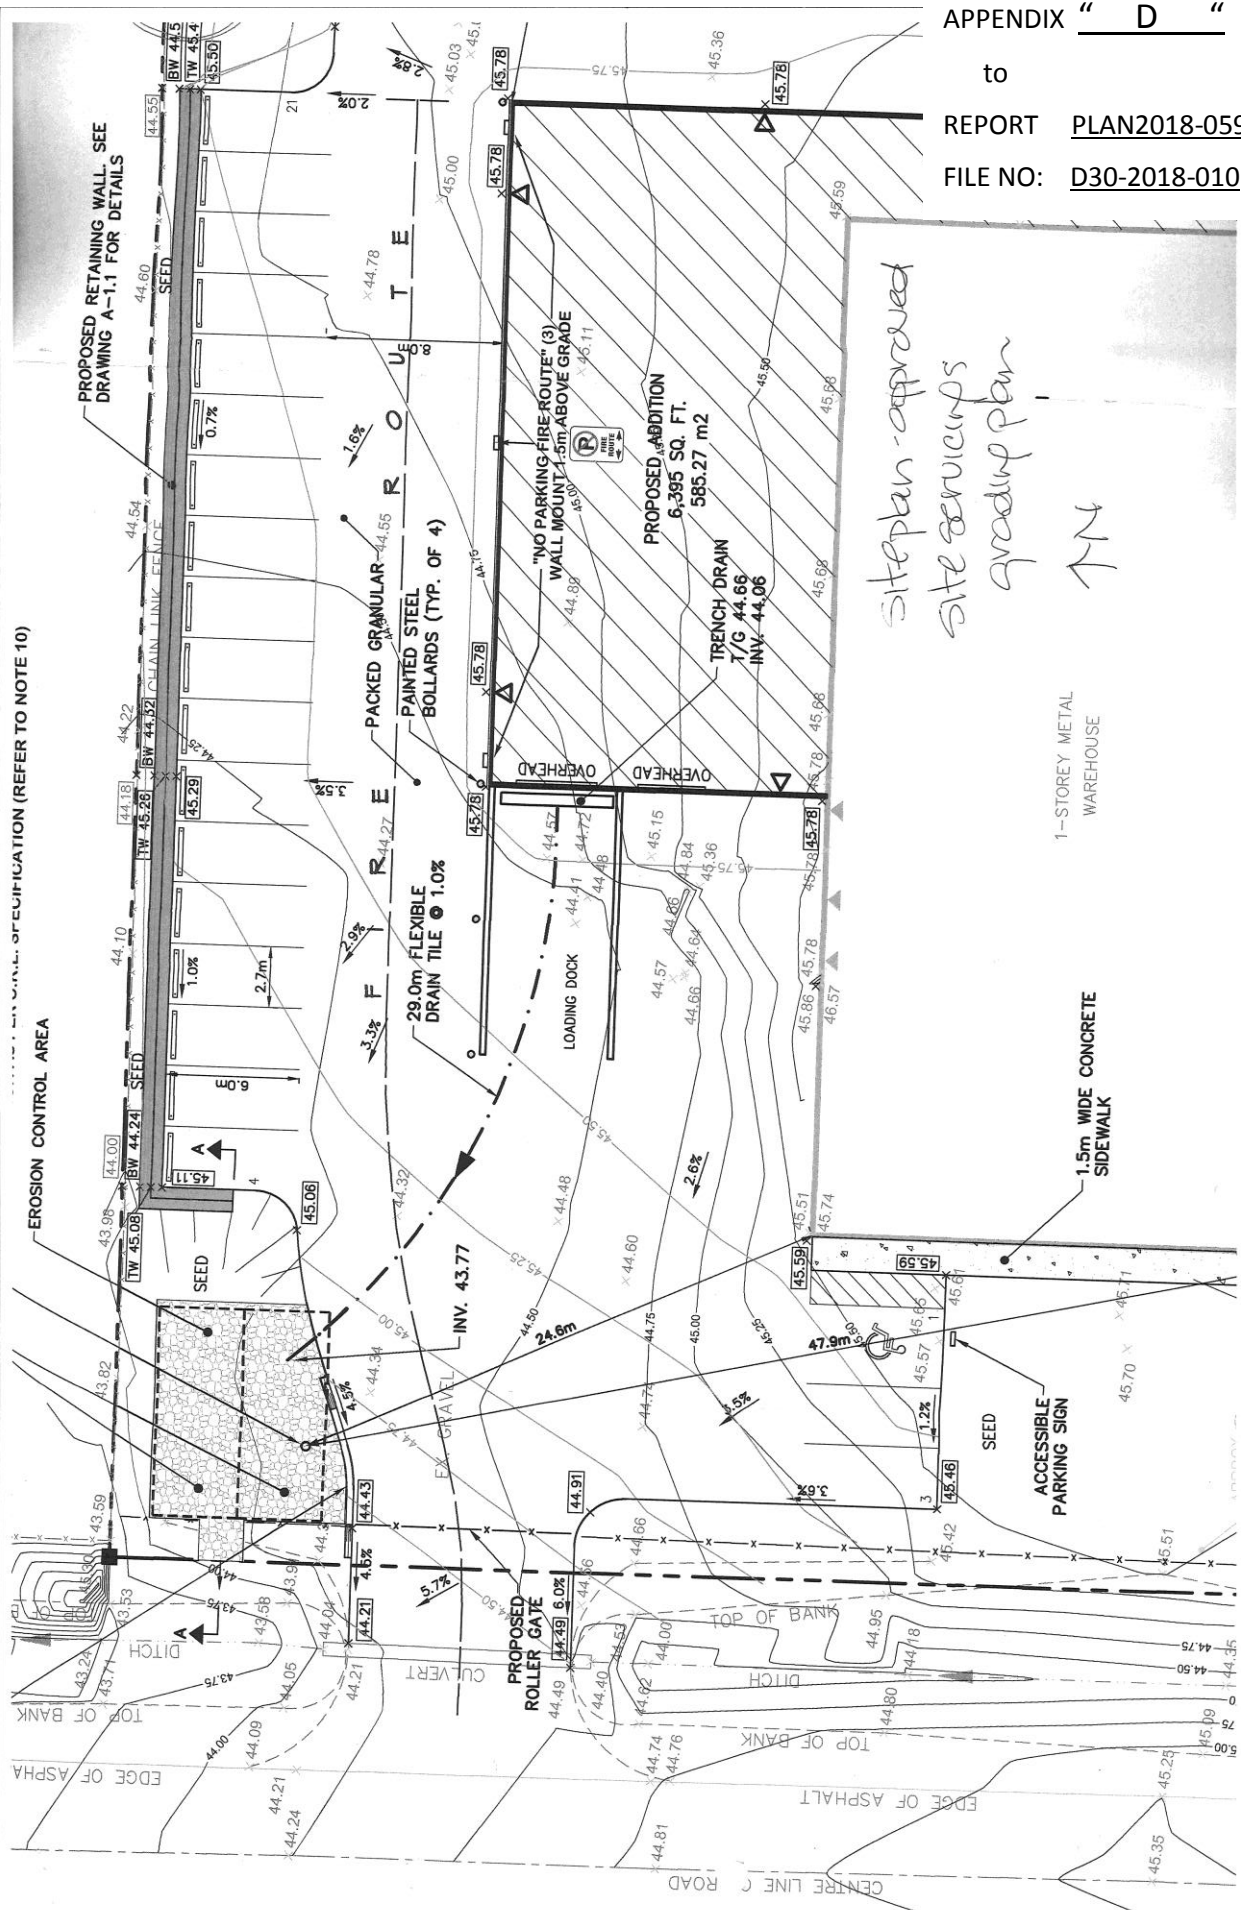

APPENDIX " D "

to
 REPORT PLAN2018-059
 FILE NO: D30-2018-010