

I certify that this Plan is registered
in the Land Registry Office for
the Land Titles Division of Victoria
at 2:00 pm on the 4th day of MARCH, 2007
and entered in the Parcel Register
Property Identifier 63236-0128(LT)
the required consents are registered
as Plan Document No. 611184.

"K. Coleman
Land Registrar

This plan comprises all of Pin 632

FOUND SURVEY MONUMENT
SET SURVEY MONUMENT
UNABLE TO SET

PLAN OF SUBDIVISION OF
PART OF PARK LOT T
AND
PART OF PARK LOT D1
REGISTERED PLAN No. 8P
CITY OF KAWARTHA LAKES

Scale : 1 : 500
COE, FISHER, CAMERON
ONTARIO LAND SURVEYORS

LEGEND:

Bearings are astronomic and are referred to the Northerly limit of Mary Street
in accordance with Plan 57R-9184 having a bearing of N72°45'50"E.

○ - Planted Survey Monument
● - Found Survey Monument
SIB - Standard iron bar
SSIB - Short standard iron bar
IB - Iron bar
Fence
P - Denotes Plan 57R-9526
(902) - Coe, Fisher, Cameron, O.L.S.

ALL SET BARS ARE IRON BARS UNLESS SHOWN OTHERWISE

OWNER'S CERTIFICATE:

THIS IS TO CERTIFY THAT:

1. Lots 1 to 39, both inclusive, Block 40 to Block 41, the streets namely Lisbeth and Tina Court have been laid out in accordance with my instructions.
2. The streets are hereby dedicated to The Corporation of The City of Kawartha Lakes as public Highway.

Dated the 10th day of December, 2007.

REXTON DEVELOPMENTS LTD.

M. Rocco
ROCCO FORGIONE

I HAVE AUTHORITY TO BIND THE CORPORATION


Approved under section 51 of the Planning Act, R.S.O. 1990 C.P. 13,
This 3rd day of March, 2007, R.O.

Gerald G. Hickson
Director of Development Services
City of Kawartha Lakes

SURVEYOR'S CERTIFICATE:

1. This survey and plan are correct and in accordance with The Surveys Act, The Surveyors Act and The Land Titles Act and the regulations made under them.
2. The survey was completed on the 8th day of November, 2007.

Dated: November 29, 2007 *Gerald G. Hickson*
GERALD G. HICKSON
ONTARIO LAND SURVEYOR

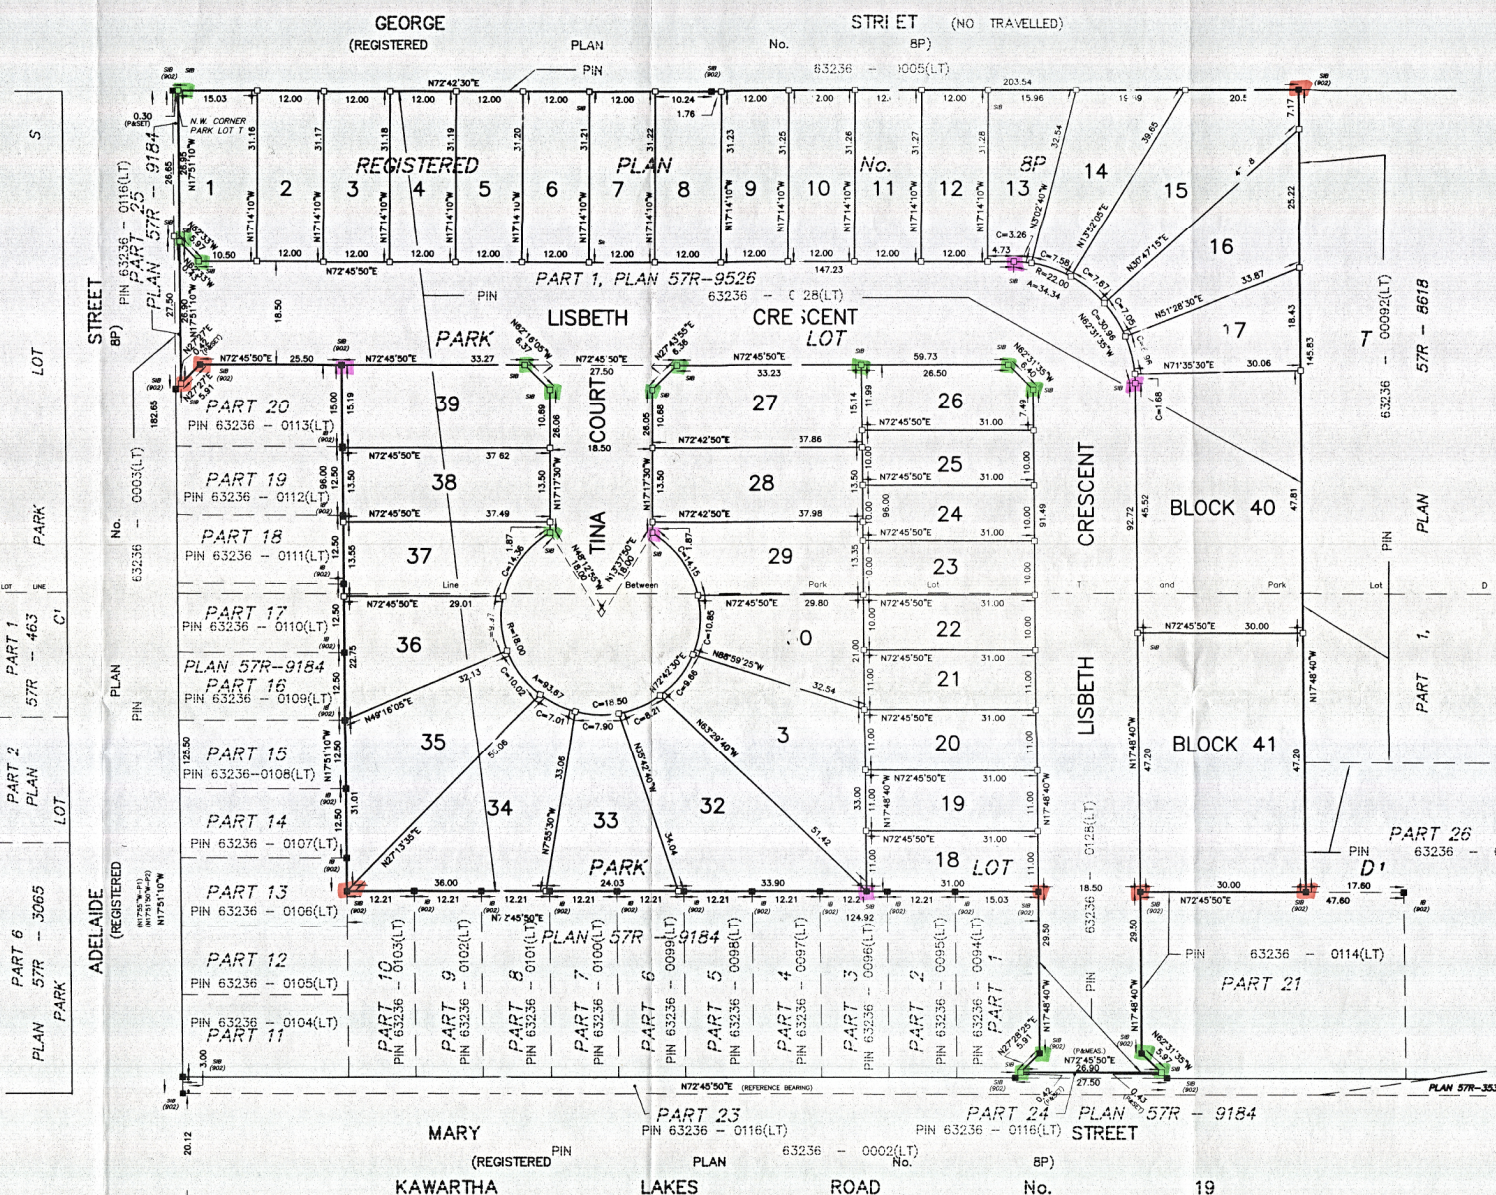

LOT	RADIUS	ARC	CHORD	BEARING
11	R=22.00	A=3.37	C=3.26	N77°00'40"E
14	R=22.00	A=7.61	C=7.58	N86°49'10"W
15	R=22.00	A=7.71	C=7.67	N88°52'10"W
16	R=22.00	A=7.08	C=7.05	N49°36'45"W
17	R=22.00	A=6.98	C=6.96	N31°17'40"W
BLOCK 40	R=22.00	A=1.68	C=1.68	N20°00'15"W
29	R=18.00	A=14.54	C=14.15	N53°33'35"W
30	R=18.00	A=11.02	C=10.85	N12°33'00"W

LOT	RADIUS	ARC	CHORD	BEARING
31	R=18.00	A=6.78	C=6.66	N00°30'30"E
32	R=18.00	A=6.29	C=6.21	N49°17'25"E
33	R=18.00	A=7.87	C=7.90	N75°09'20"E
34	R=18.00	A=7.05	C=7.01	N80°56'20"W
35	R=18.00	A=10.16	C=10.02	N53°32'40"W
36	R=18.00	A=10.10	C=9.97	N21°17'45"W
37	R=18.00	A=14.77	C=14.36	N18°17'05"E