


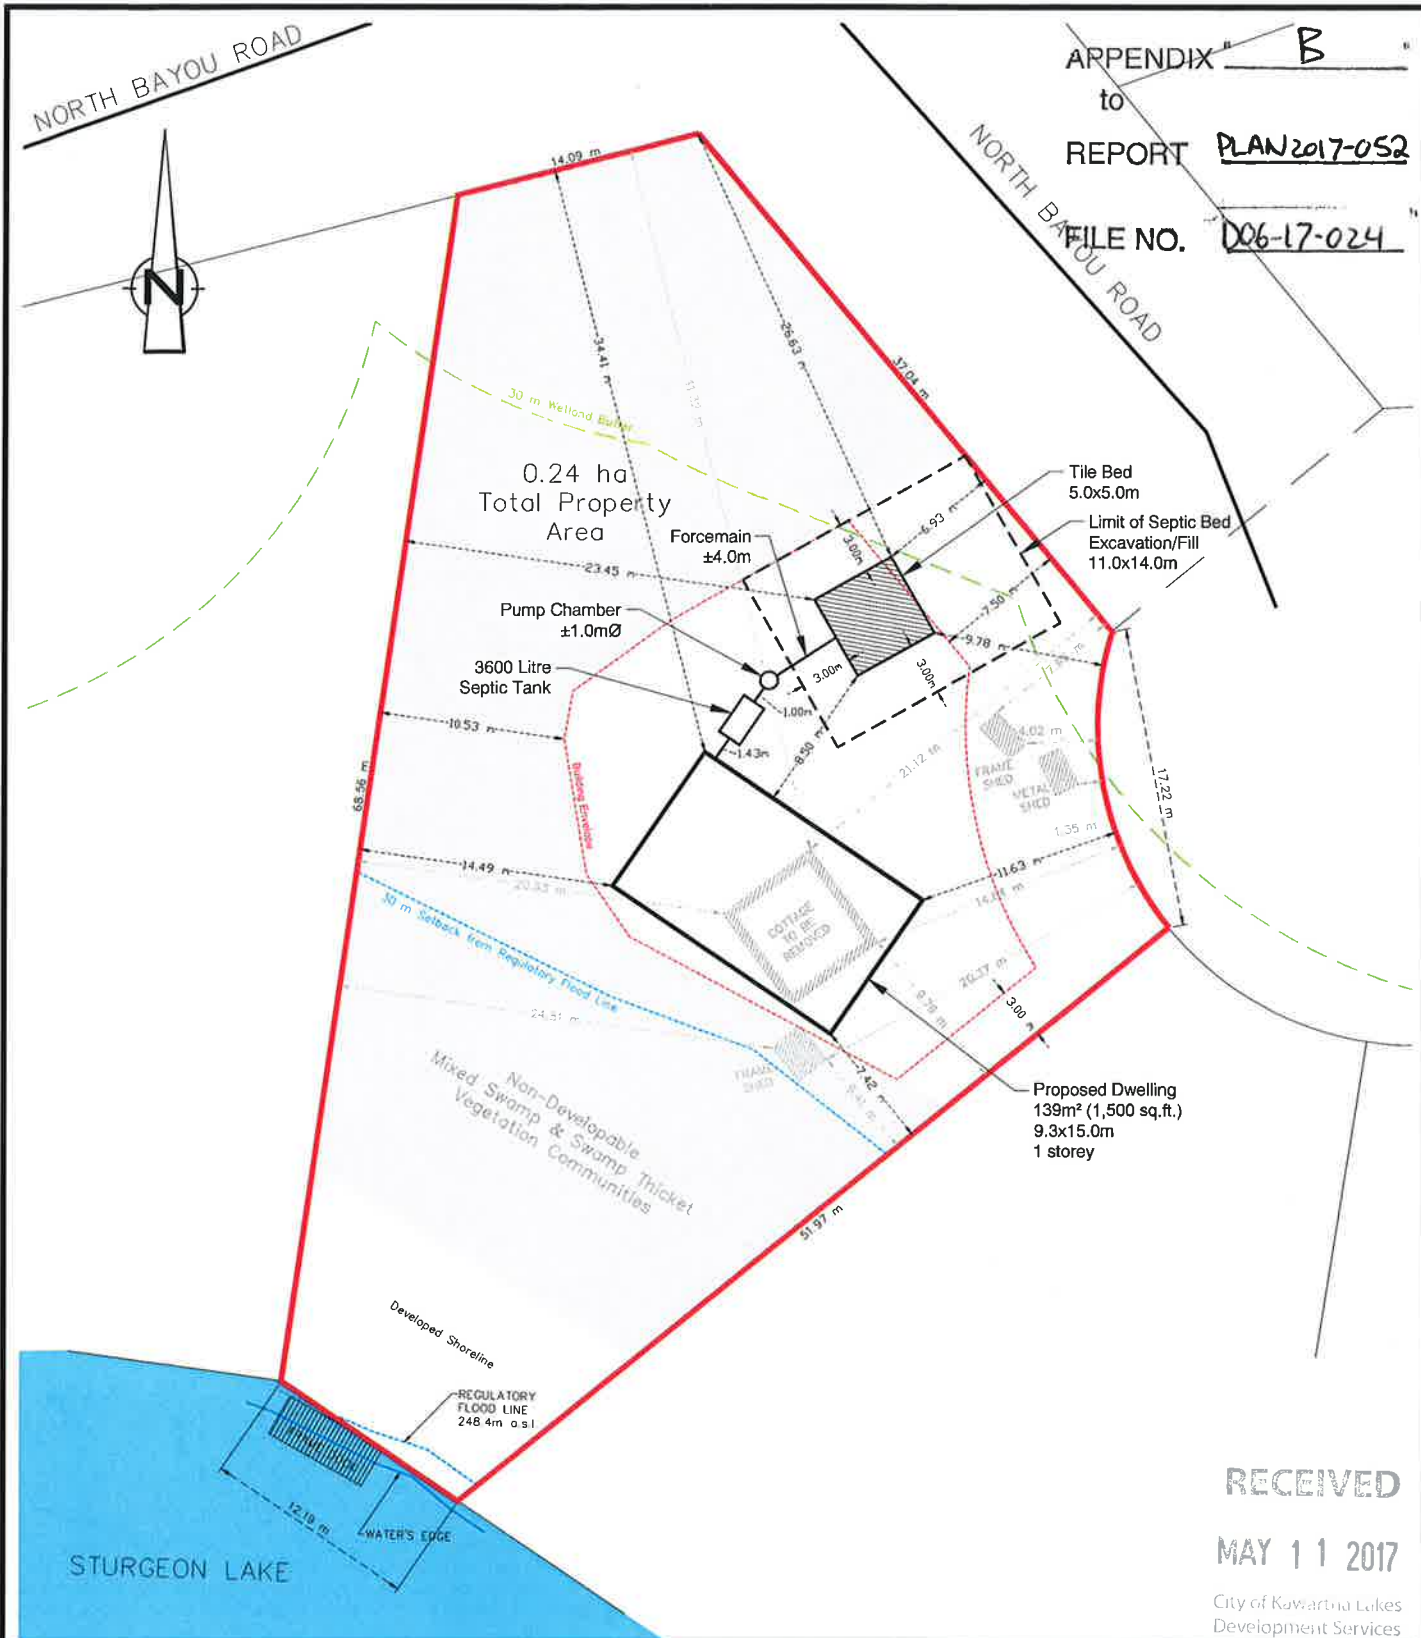

RECEIVED

MAY 11 2017

City of Kawartha Lakes
Development Services
Planting Division



PROJECT NO: 15-1545

DATE: Apr 27 2017

HORIZ. SCALE: 1:400

Figure No. 2 - Concept Plan

Boehm - Zoning By-law Amendment

Part of Lot 13, Concession 2, Verulam
North Bayou Road - City of Kawartha Lakes