

RECEIVED

JUL 10 2017





APPENDIX "C"
to
REPORT PLAN 2017-056

FILE NO. D06-17-036



ZONING	
URBAN RESIDENTIAL, TYPE 2 (R2)	
FOUR DWELLING UNITS PROPOSED	
PERMITTED	PROVIDED
MIN. LOT AREA	2540.0m ²
MIN. LOT FRONTAGE	37.70m
MIN. LOT DEPTH	22.70m
MIN. INTERIOR SIDE YARD	3.21m
MIN. REAR YARD	28.89m
MIN. SIDE YARD	1.10m
MIN. LOT HEIGHT	11.00m
LOT COVERAGE	33%

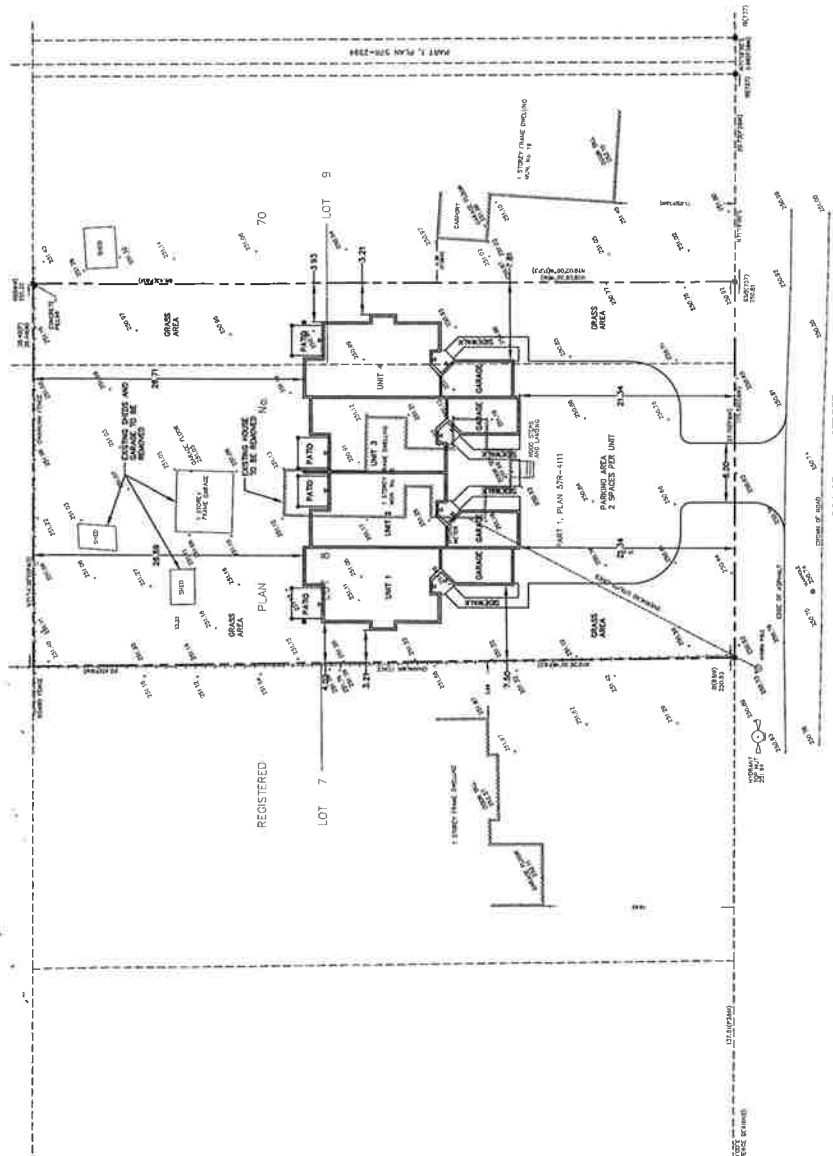

PROJECT TITLE		25 PRINCE STREET WEST	
PROJECT NO.		2017-056	
PROJECT DATE		JULY 2017	
PROJECT TYPE		SITE PLAN	



APPENDIX " C " to (20F2)
 REPORT PLAN 2017-056
 FILE NO. D06-17-026

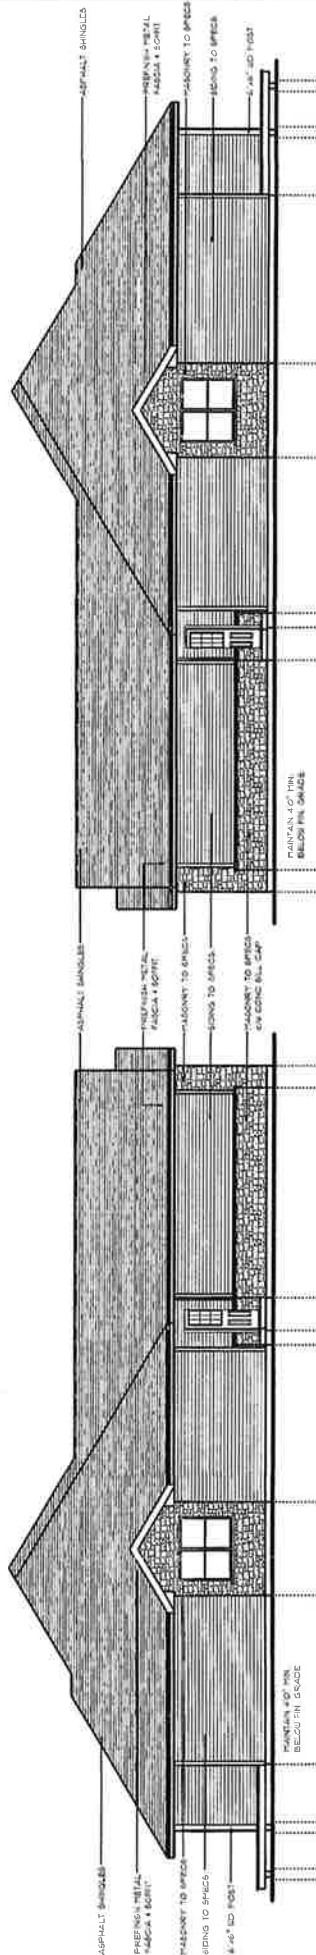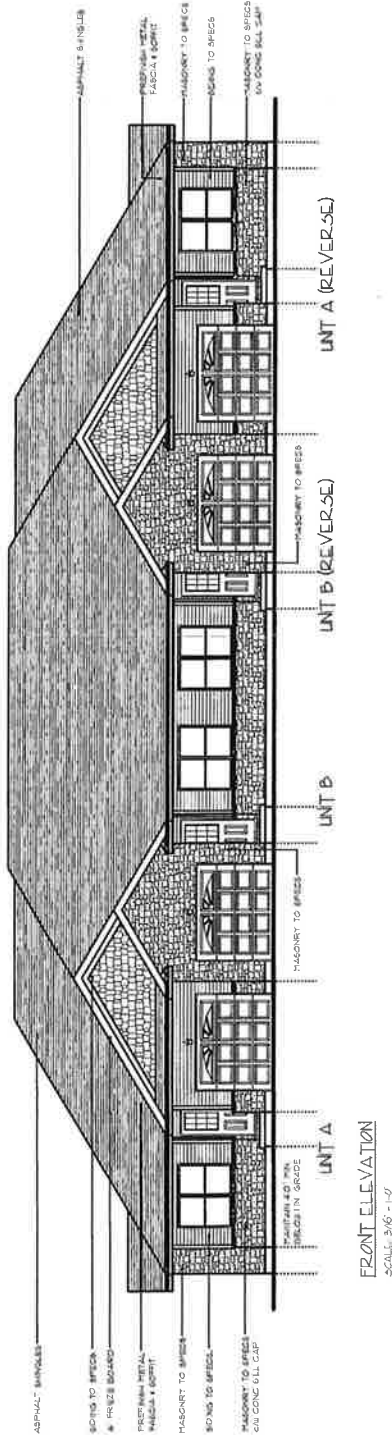

LEFT ELEVATION
 SCALE 3/16 = 1'-0"

RIGHT ELEVATION
 SCALE 3/16 = 1'-0"

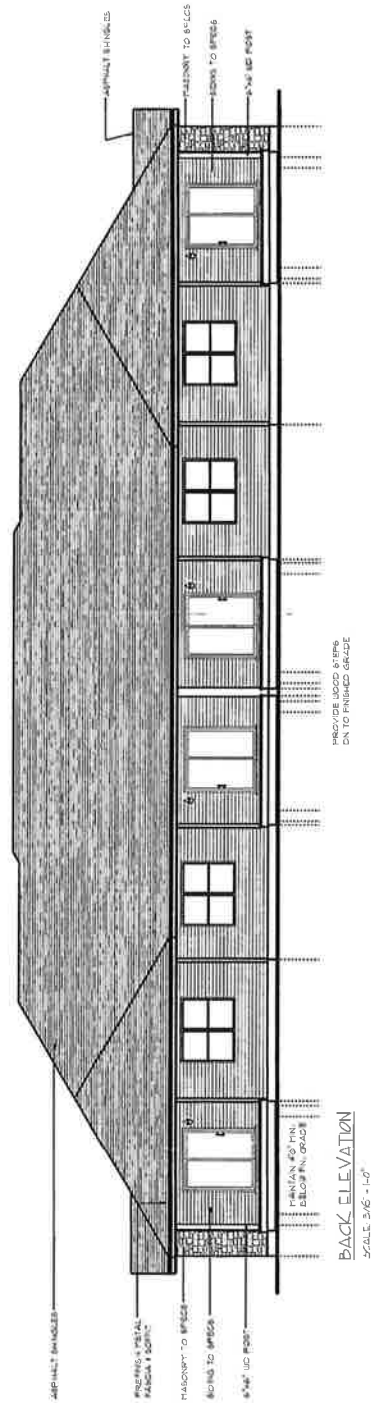

BACK ELEVATION
 SCALE 3/16 = 1'-0"

PROJECT 02
 JUL 10 2017



COACHLAMP LANE 5

4100 sq. ft. .4 PLEX	DATE: 07/10/17	BY: JH
16-D-192	DATE: 07/10/17	BY: JH



A5