


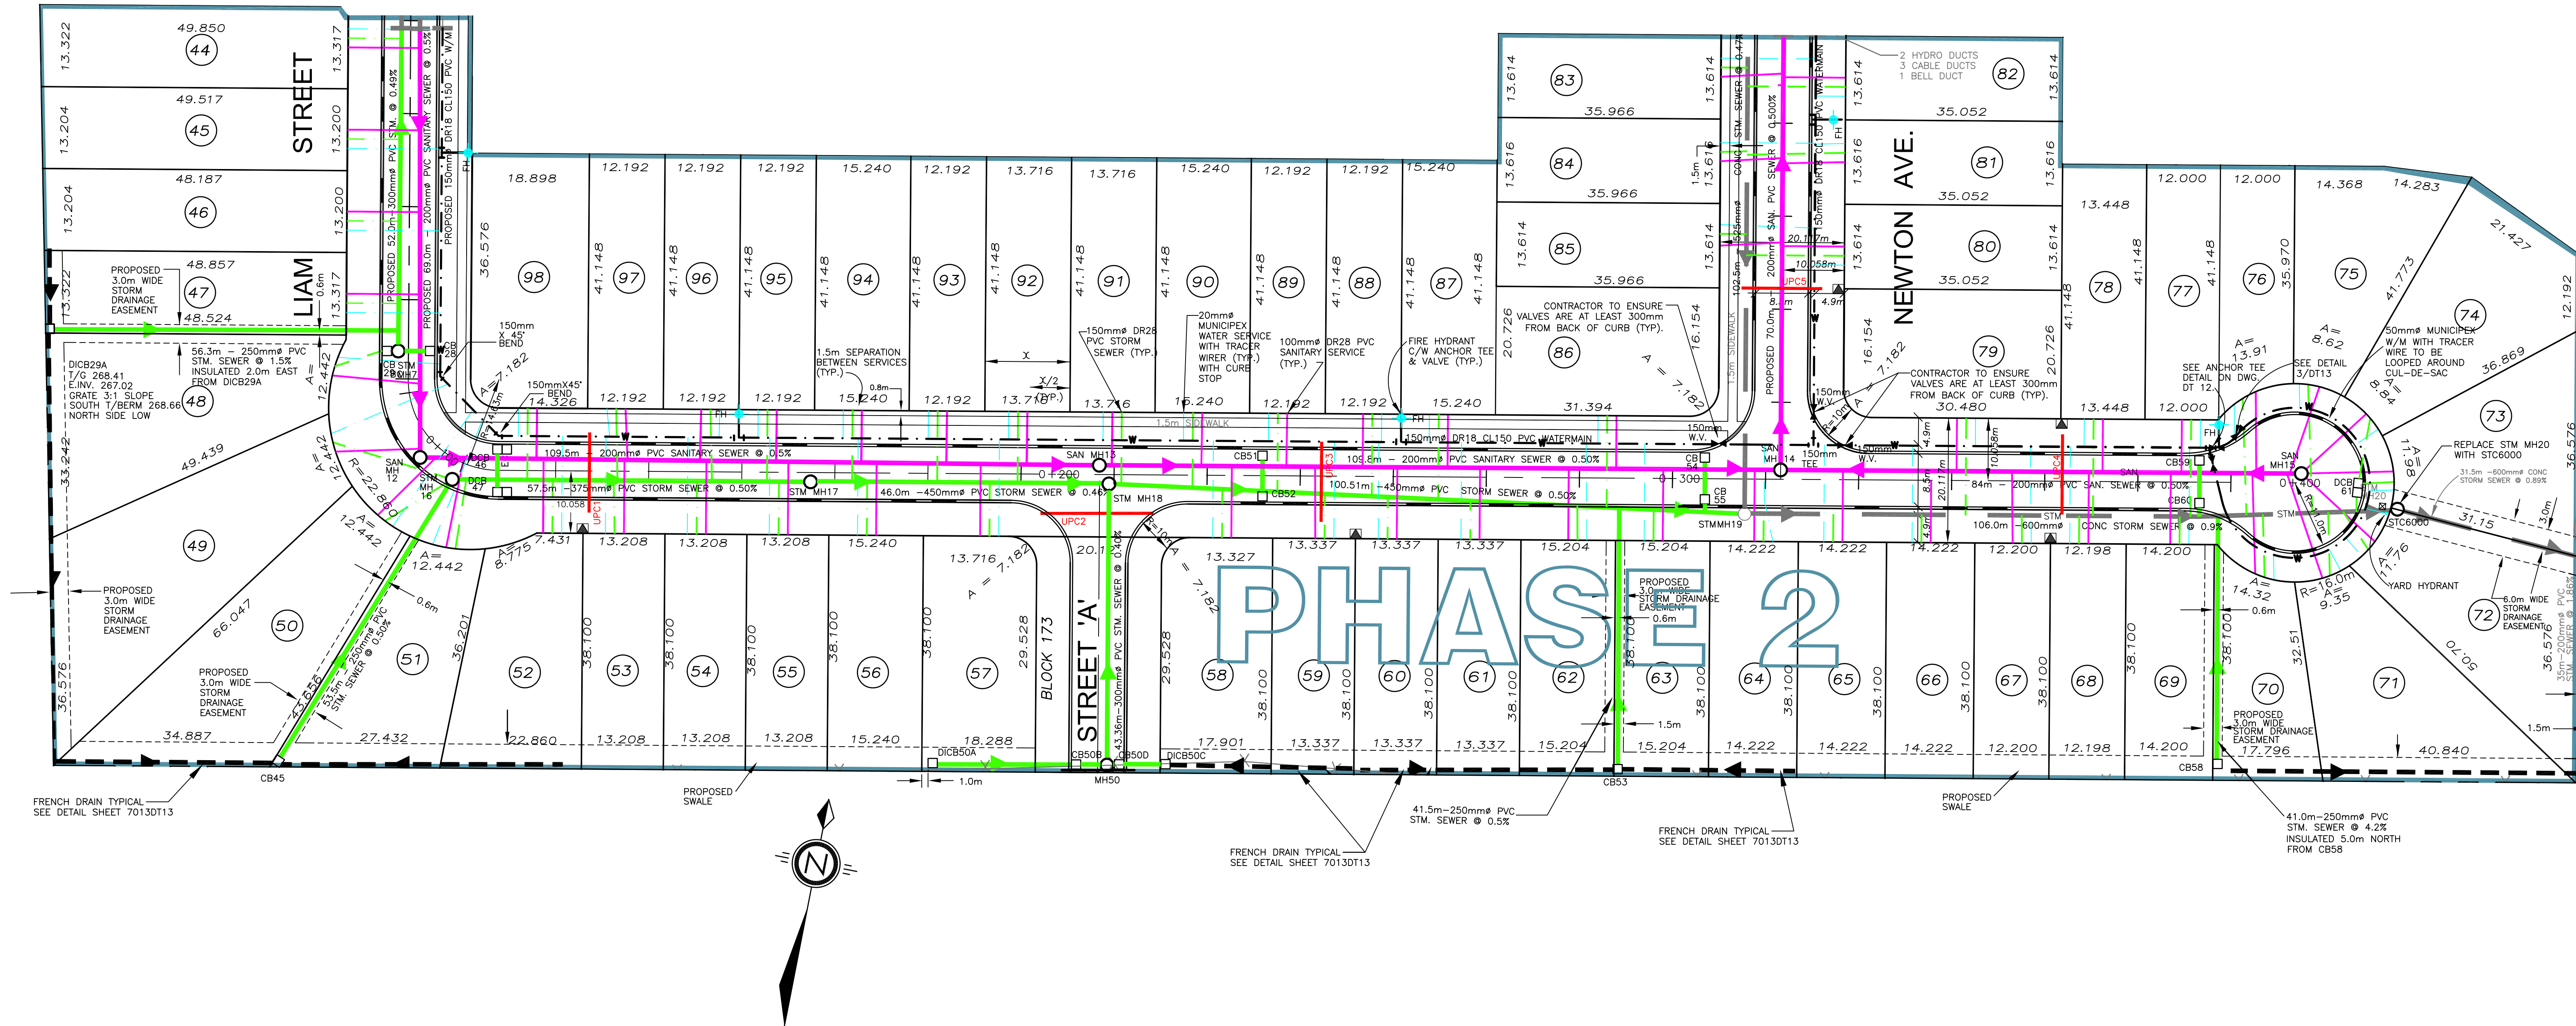

LEGEND	
EXISTING FENCE	
EXISTING TREE	
PROPOSED STORM SEWER WITH MANHOLE	
PROPOSED SANITARY SEWER WITH MANHOLE	
SWALE/DITCH	
EXISTING STORM SEWER WITH MANHOLE	
EXISTING SANITARY SEWER WITH MANHOLE	
EXISTING WATER MAIN	
PROPOSED WATER MAIN	
DIRECTION OF DRAINAGE	
UTILITY DUCT	
BELL PEDISTAL	
CABLE T.V.	
TRANSFORMER	

BENCHMARK

GEODETIC B.M. # G-17, TOWN OF LINDSAY

TABLET IN TOP OF CONCRETE BOX CULVERT AT NORTHWEST CORNER OF CULVERT AT JENNINGS CREEK & ANGELINE STREET NORTH. ELEVATION = 262.722

TEMPORARY BENCHMARK

TOP OF SOUTHWEST CORNER (PAINT MARK) OF CONCRETE SLAB OF BELL TELEPHONE PEDESTAL APPROX. 35 metres EAST OF INTERSECTION OF ANGELINE STREET NORTH & SPRINGDALE DRIVE.

ELEVATION = 270.188 metres

REVISIONS		
NO.	DATE	COMMENTS
1	SEPT. 18 /07	PER CKL SEP/07 COMMENTS
2	DEC. 18/07	REVISE UPC'S, PEDS, AND STM. SEWER TYPE
3	JAN. 20/10	PER CKL DEC. 4/09 AND JAN. 4/10 COMMENTS
4	MARCH 10/10	PER CKL FEB. 8/10 COMMENTS
5	MAY 27/10	PER CKL MAY 3/10 COMMENTS
6	JULY 6/10	PER CKL JUN 11/10 COMMENTS
7	NOV 5/10	PER CKL SEP/10 VERBAL COMMENTS
8	APRIL 2011	PURDY AVENUE RENAMED LIAM STREET

CITY OF KAWARTHA LAKES APPROVAL

For Tendering

MANAGER	DATE
DIRECTOR	DATE

For Construction

MANAGER	DATE
DIRECTOR	DATE

CITY ENGINEER'S SEAL

ENGINEER'S SEAL

CITY OF KAWARTHA LAKES ENGINEERING DEPARTMENT

180 KENT ST., LINDSAY ON. K9V 4S5, (705) 324-6182 EXT. 238

DESIGNED BY: D. WELCH	DRAWN BY: J. LALONDE	DATE: APRIL 14, 2011
CHECKED BY: B. BONNER	APPROVED BY:	

SPRINGDALE GARDENS SUBDIVISION SITE SERVICING PLAN SCHEDULE 'A'

CONTRACT NO: 02-7013

SCALE: HOR. 1:500
VERT. N/A

PAGE 2 OF 15

DRAWING NO.
7013SS01A