

**LEGEND**


- Phase Line
- Study Property
- 30m Buffer
- Vegetative Community
- Existing Watercourse
- Structure  
Approx. total  
9500 sq. ft. (880 sq. m)
- RV Site
- Approximate Tent Site
- Playground
- Main Road - 2 way  
(8m (26') wide)
- Secondary Road  
1-way (4m (13') wide)
- Trail
- Crosswalk

**CABIN LEGEND**

- 'Hemlock' Cabins (2)  
ADA, kitchen, bathroom, 1 bedroom, large family room, 187'x235' (5.6x11m), 669 sq. ft. (62 sq. m)
- 'Heritage' Cabins (3)  
kitchen, bathroom, 2 bedroom, 147'x227' (4.4x6.2m), 580 sq. ft. (53.9 sq. m)
- 'Aspen' Cabins (2)  
2 bedroom, no bath, 13'x15' (3.9x4.6m), 195 sq. ft. (18 sq. m)
- 'Pioneer' Cabins (6)  
1 bedroom, no bath or kitchen, 11'x13' (3.3x3.9m), 143 sq. ft. (13 sq. m)

**TENT SITES**

**Sample Tent Site Enlargement**  
Includes a single car parking spot, a 4 person tent and a picnic table

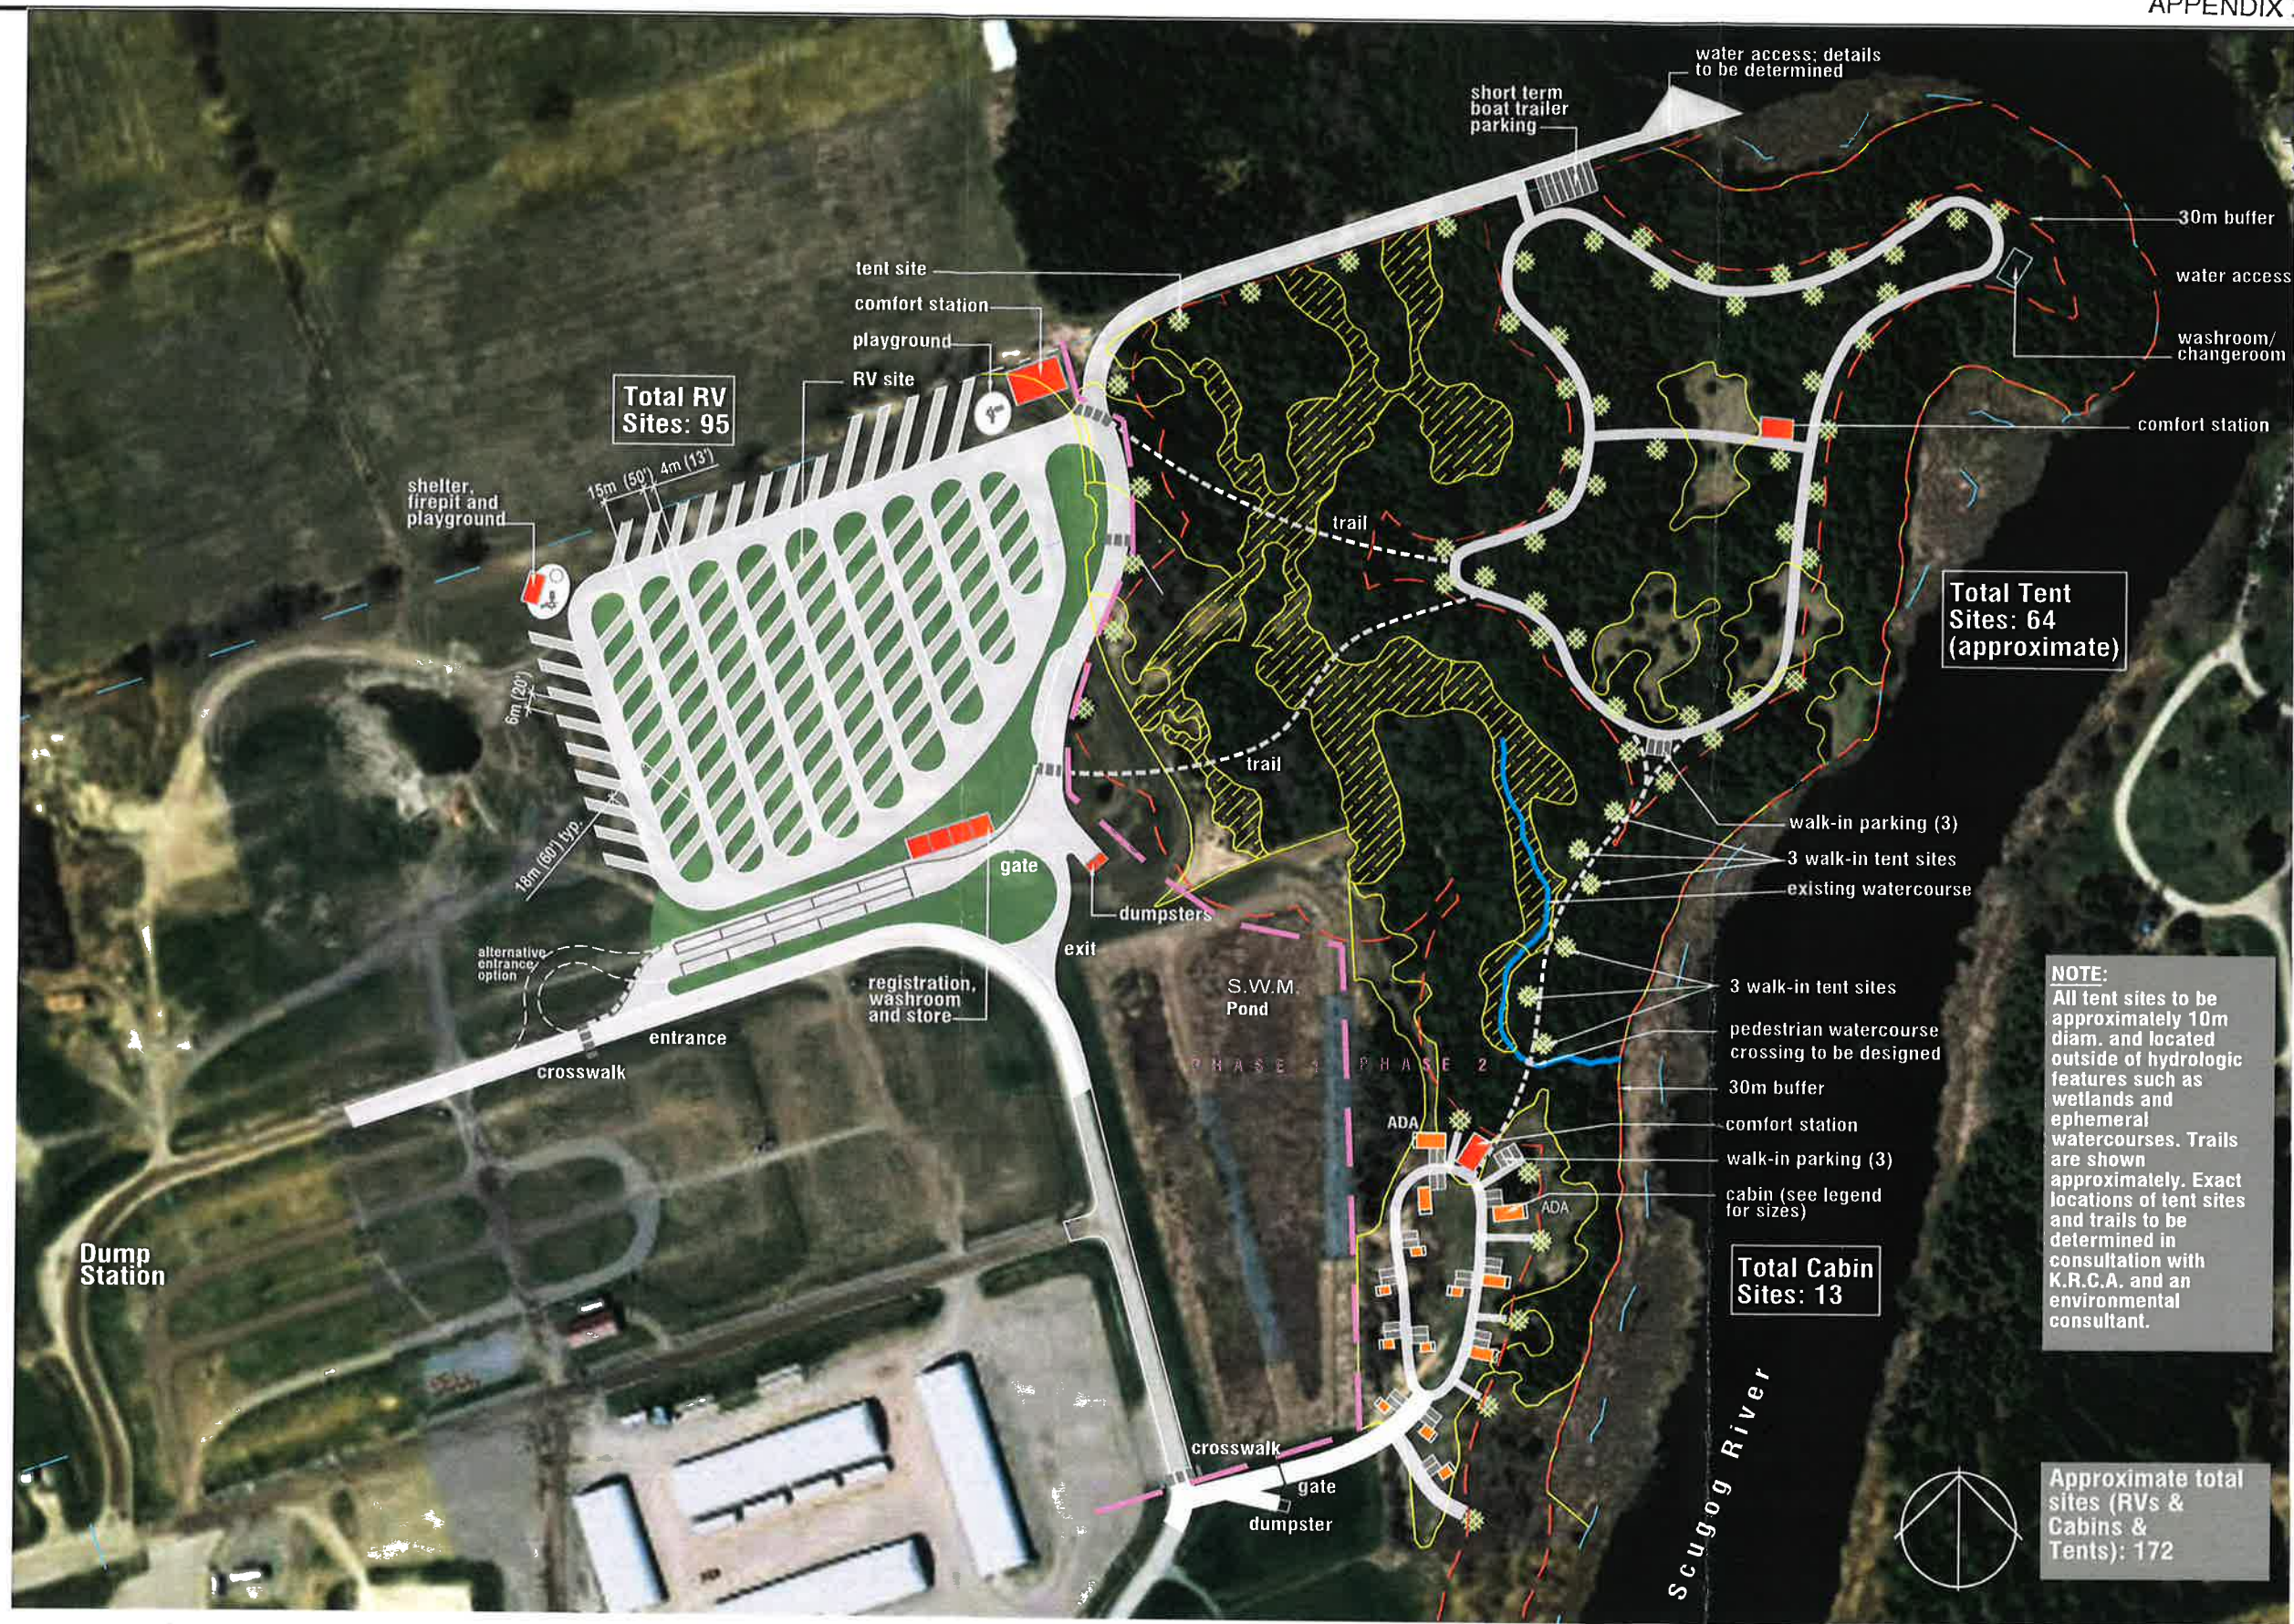

# Lindsay Fairground - Campground

Concept Plan

SCALE: 1:2500  
DEC 11, 2019  
JOB No. 18-08



DEC 17 2019

City of Kawartha Lakes