
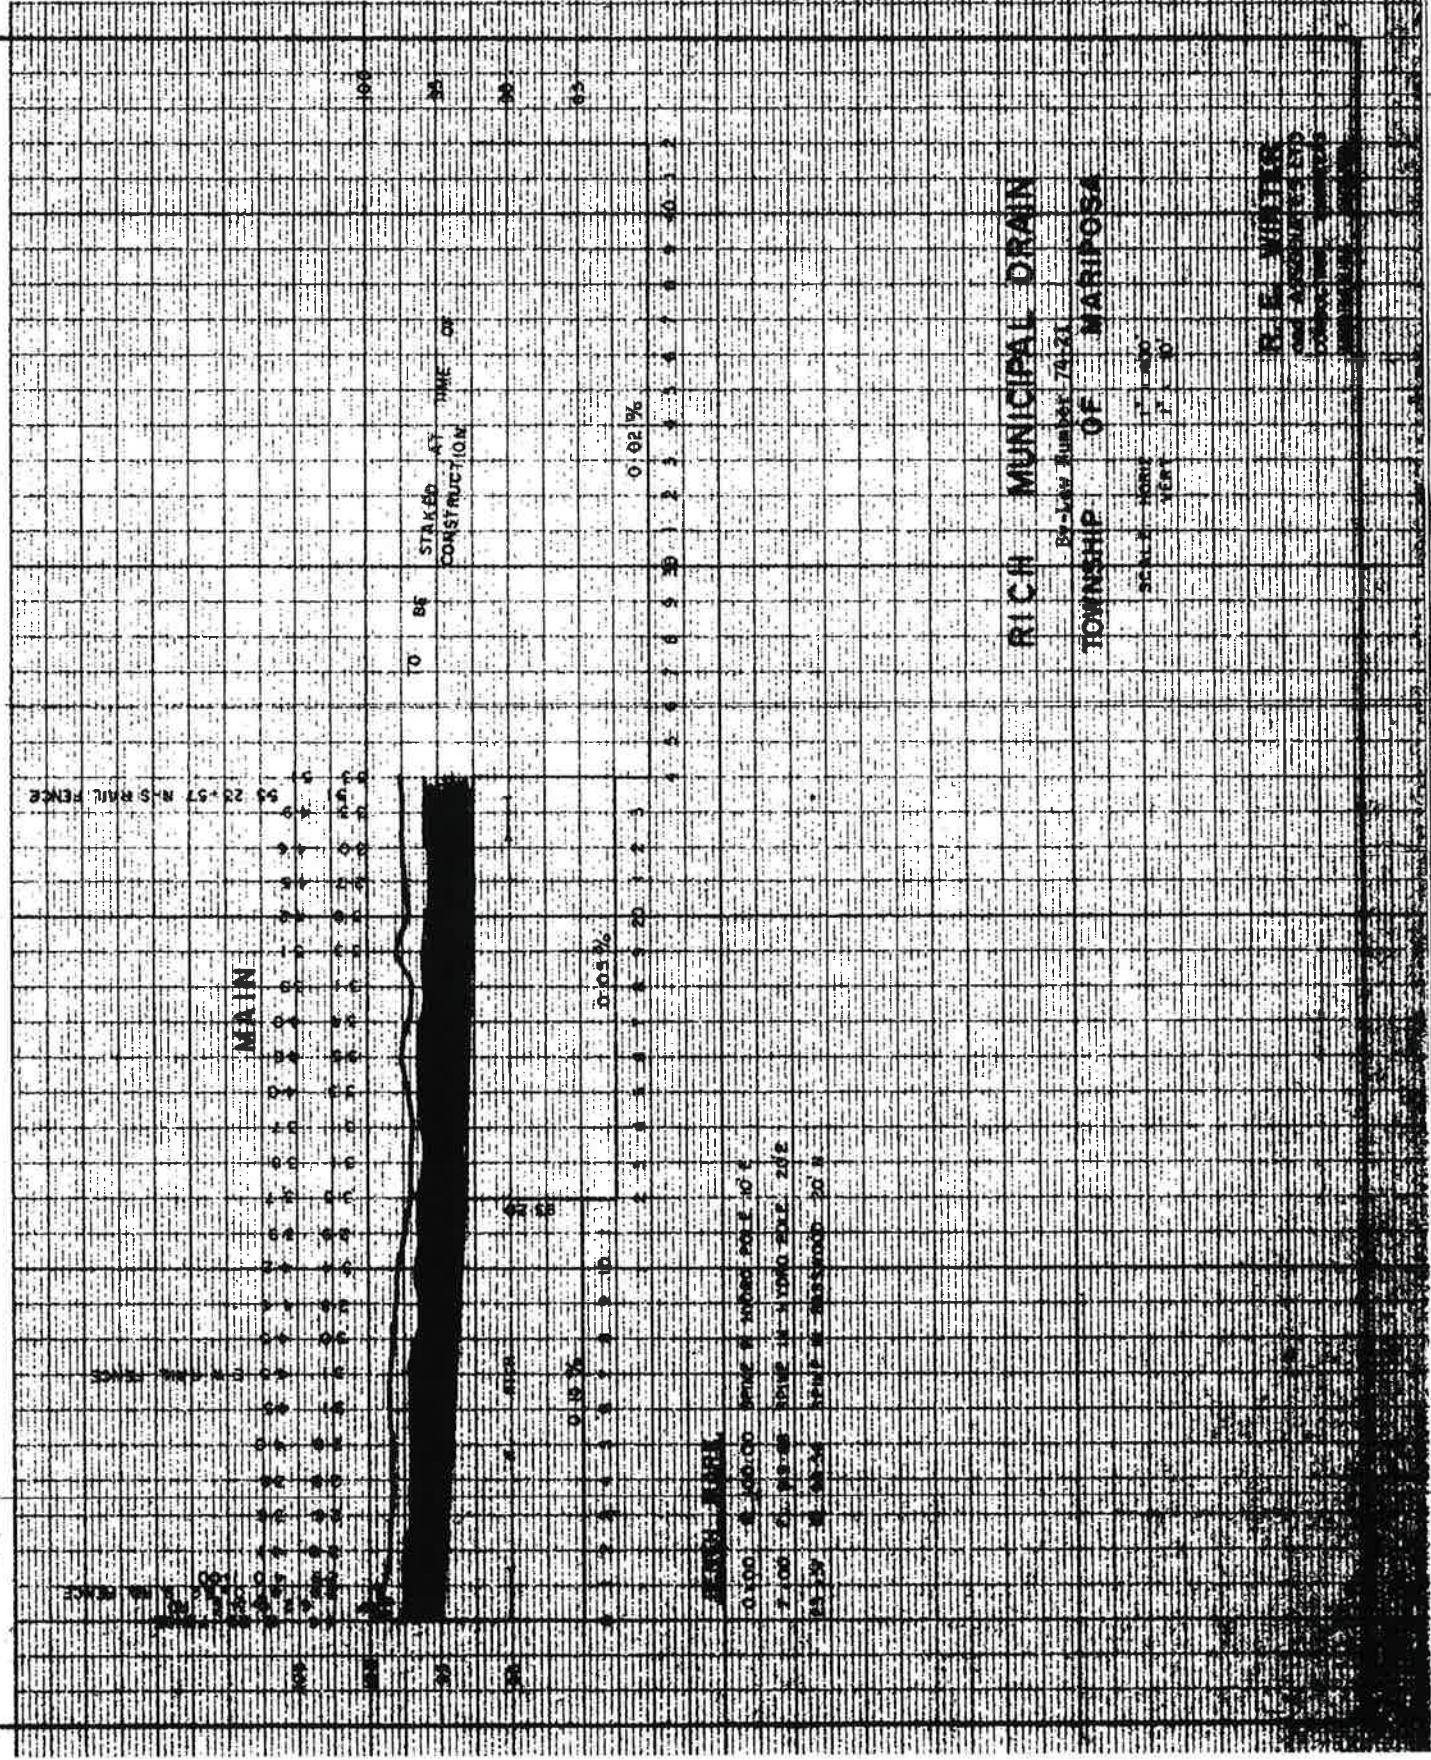


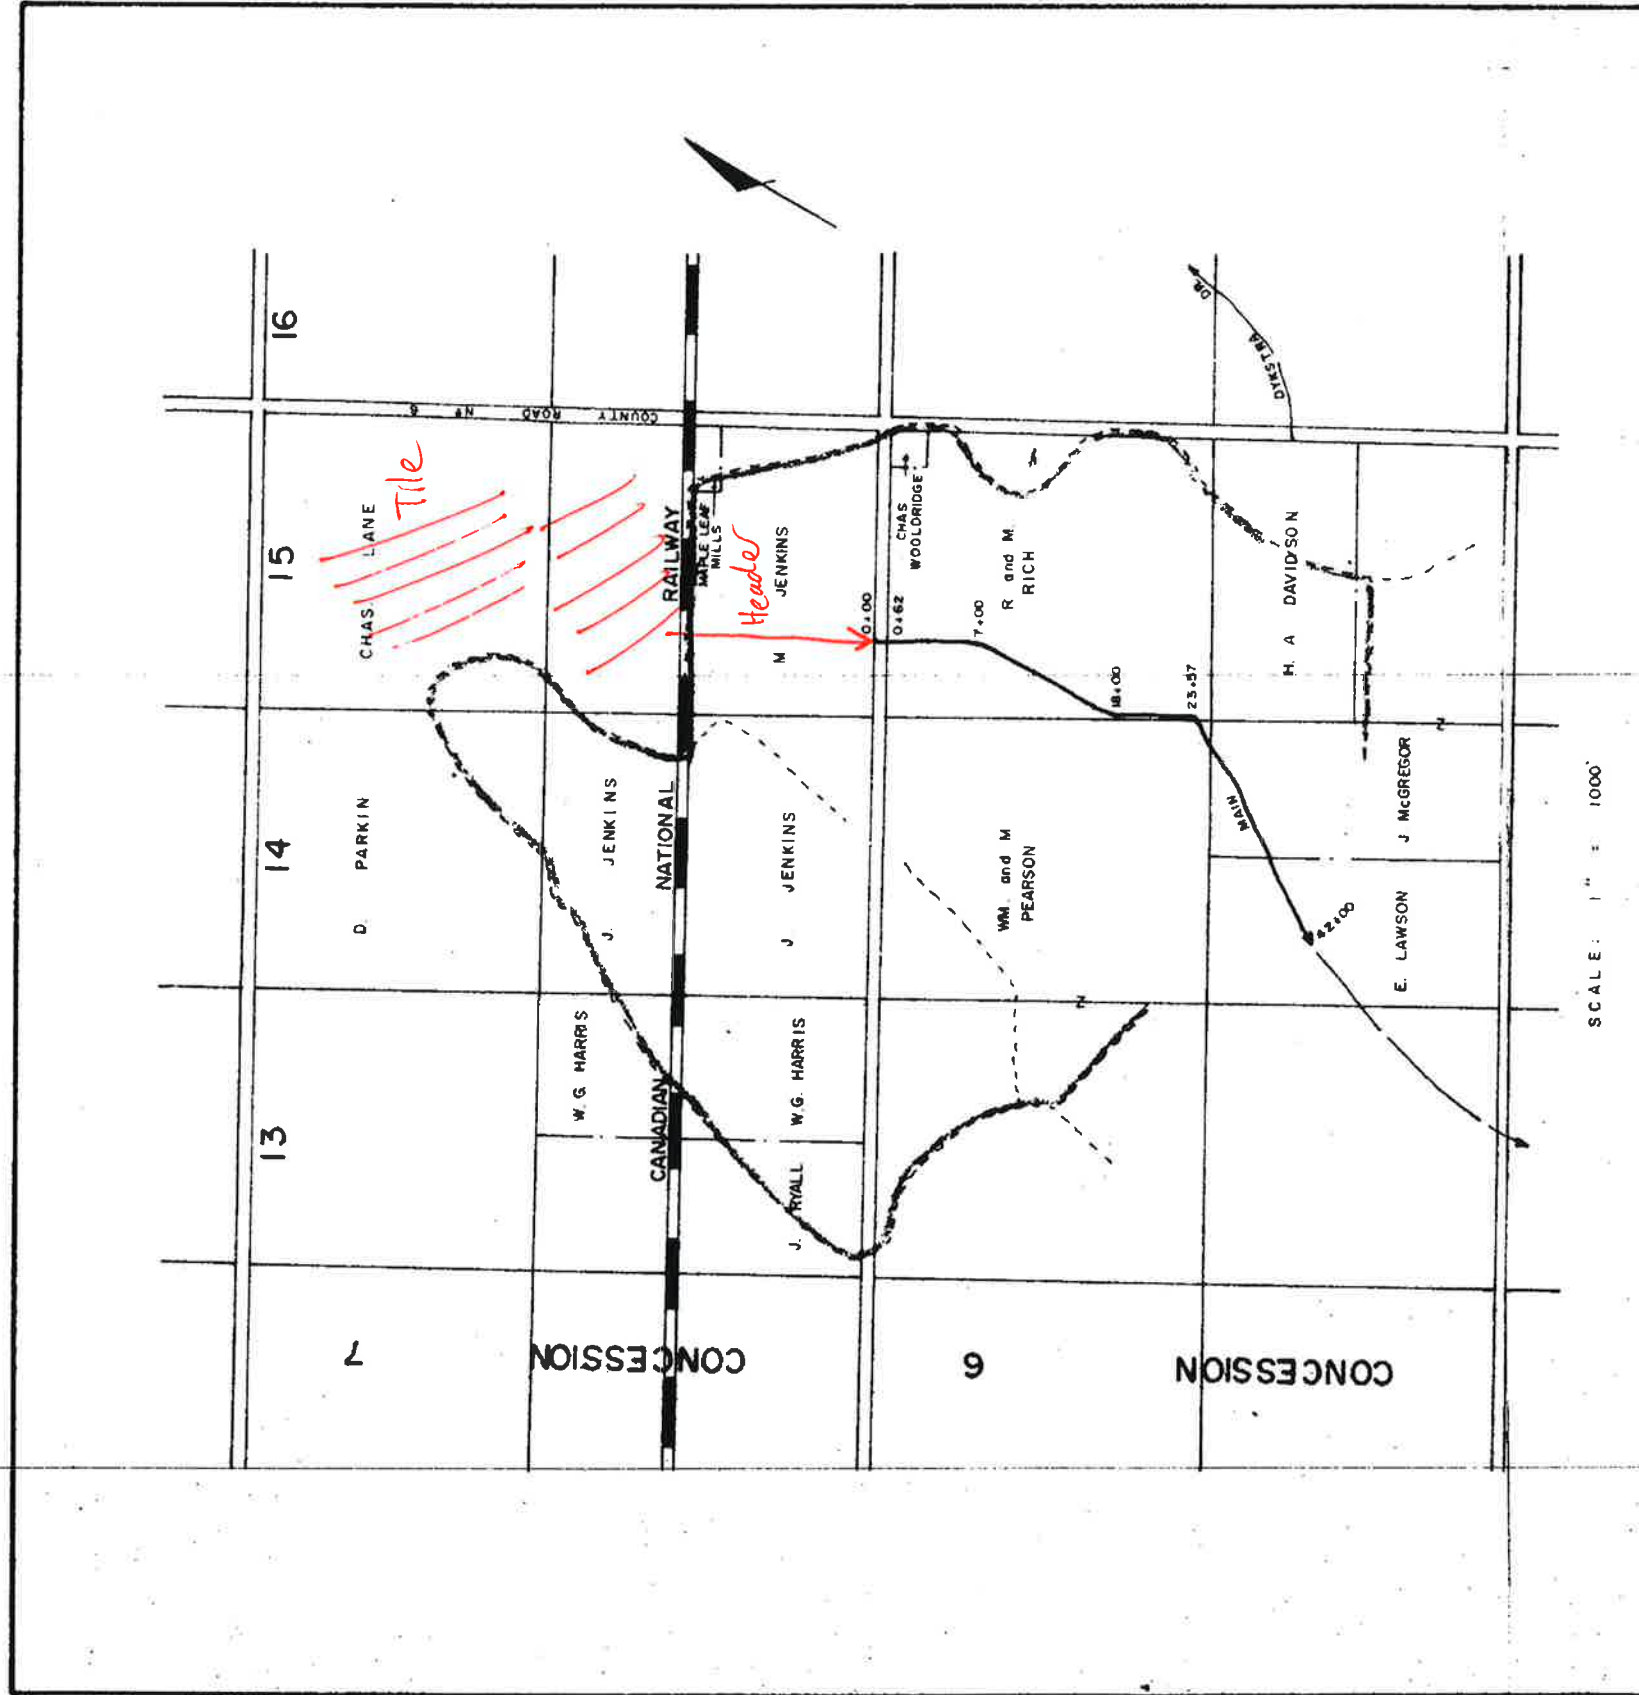

RICH MUNICIPAL DRAIN TOWNSHIP OF MARIPOSA

By-Law Number 74-31

SCALE: HORIZ. 1" = 100' VERT. 1" = 10'

R. E. WINTER
CITY ENGINEER
MARIPOSA