


SCHEDULE OF ASSESSMENT
 ROBERTSON MUNICIPAL DRAIN
 TOWNSHIP OF VERULAM
 PROJECT NO. 73-G-2351


CON.	LOT	NAME	ACRES	OUTLET ASSESSMENT	BENEFIT ASSESSMENT	TOTAL ASSESSMENT	AMOUNT PAYABLE AFTER GRANTS	LESS ALLOWANCES	COST APPORTIONED TO OWNERS
6	3 & 4	D. Robertson	132	\$7,065.00	\$5,757.00	\$12,822.00	\$8,548.00	\$181.00	\$8,367.00
6	4 & 5	D. Quibell	52	1,961.00	1,634.00	3,595.00	2,397.00	33.00	2,364.00
5&6	2	B. Embury	26	297.00	903.00	1,200.00	800.00	NIL	800.00
5	2 & 3	M. Johnston	43	1,799.00	2,999.00	4,798.00	3,199.00	52.00	3,147.00
* 5 & 6	3 & 4	Township Road	4	323.00	428.00	751.00	751.00	NIL	751.00
		Sub-Total	257	\$11,445.00	\$11,721.00	\$23,166.00		\$266.00	
		Special Township Road				780.00			
		TOTAL	257	\$11,445.00	\$11,721.00	\$23,946.00			

* Lands used for purposes other than Agricultural.

09

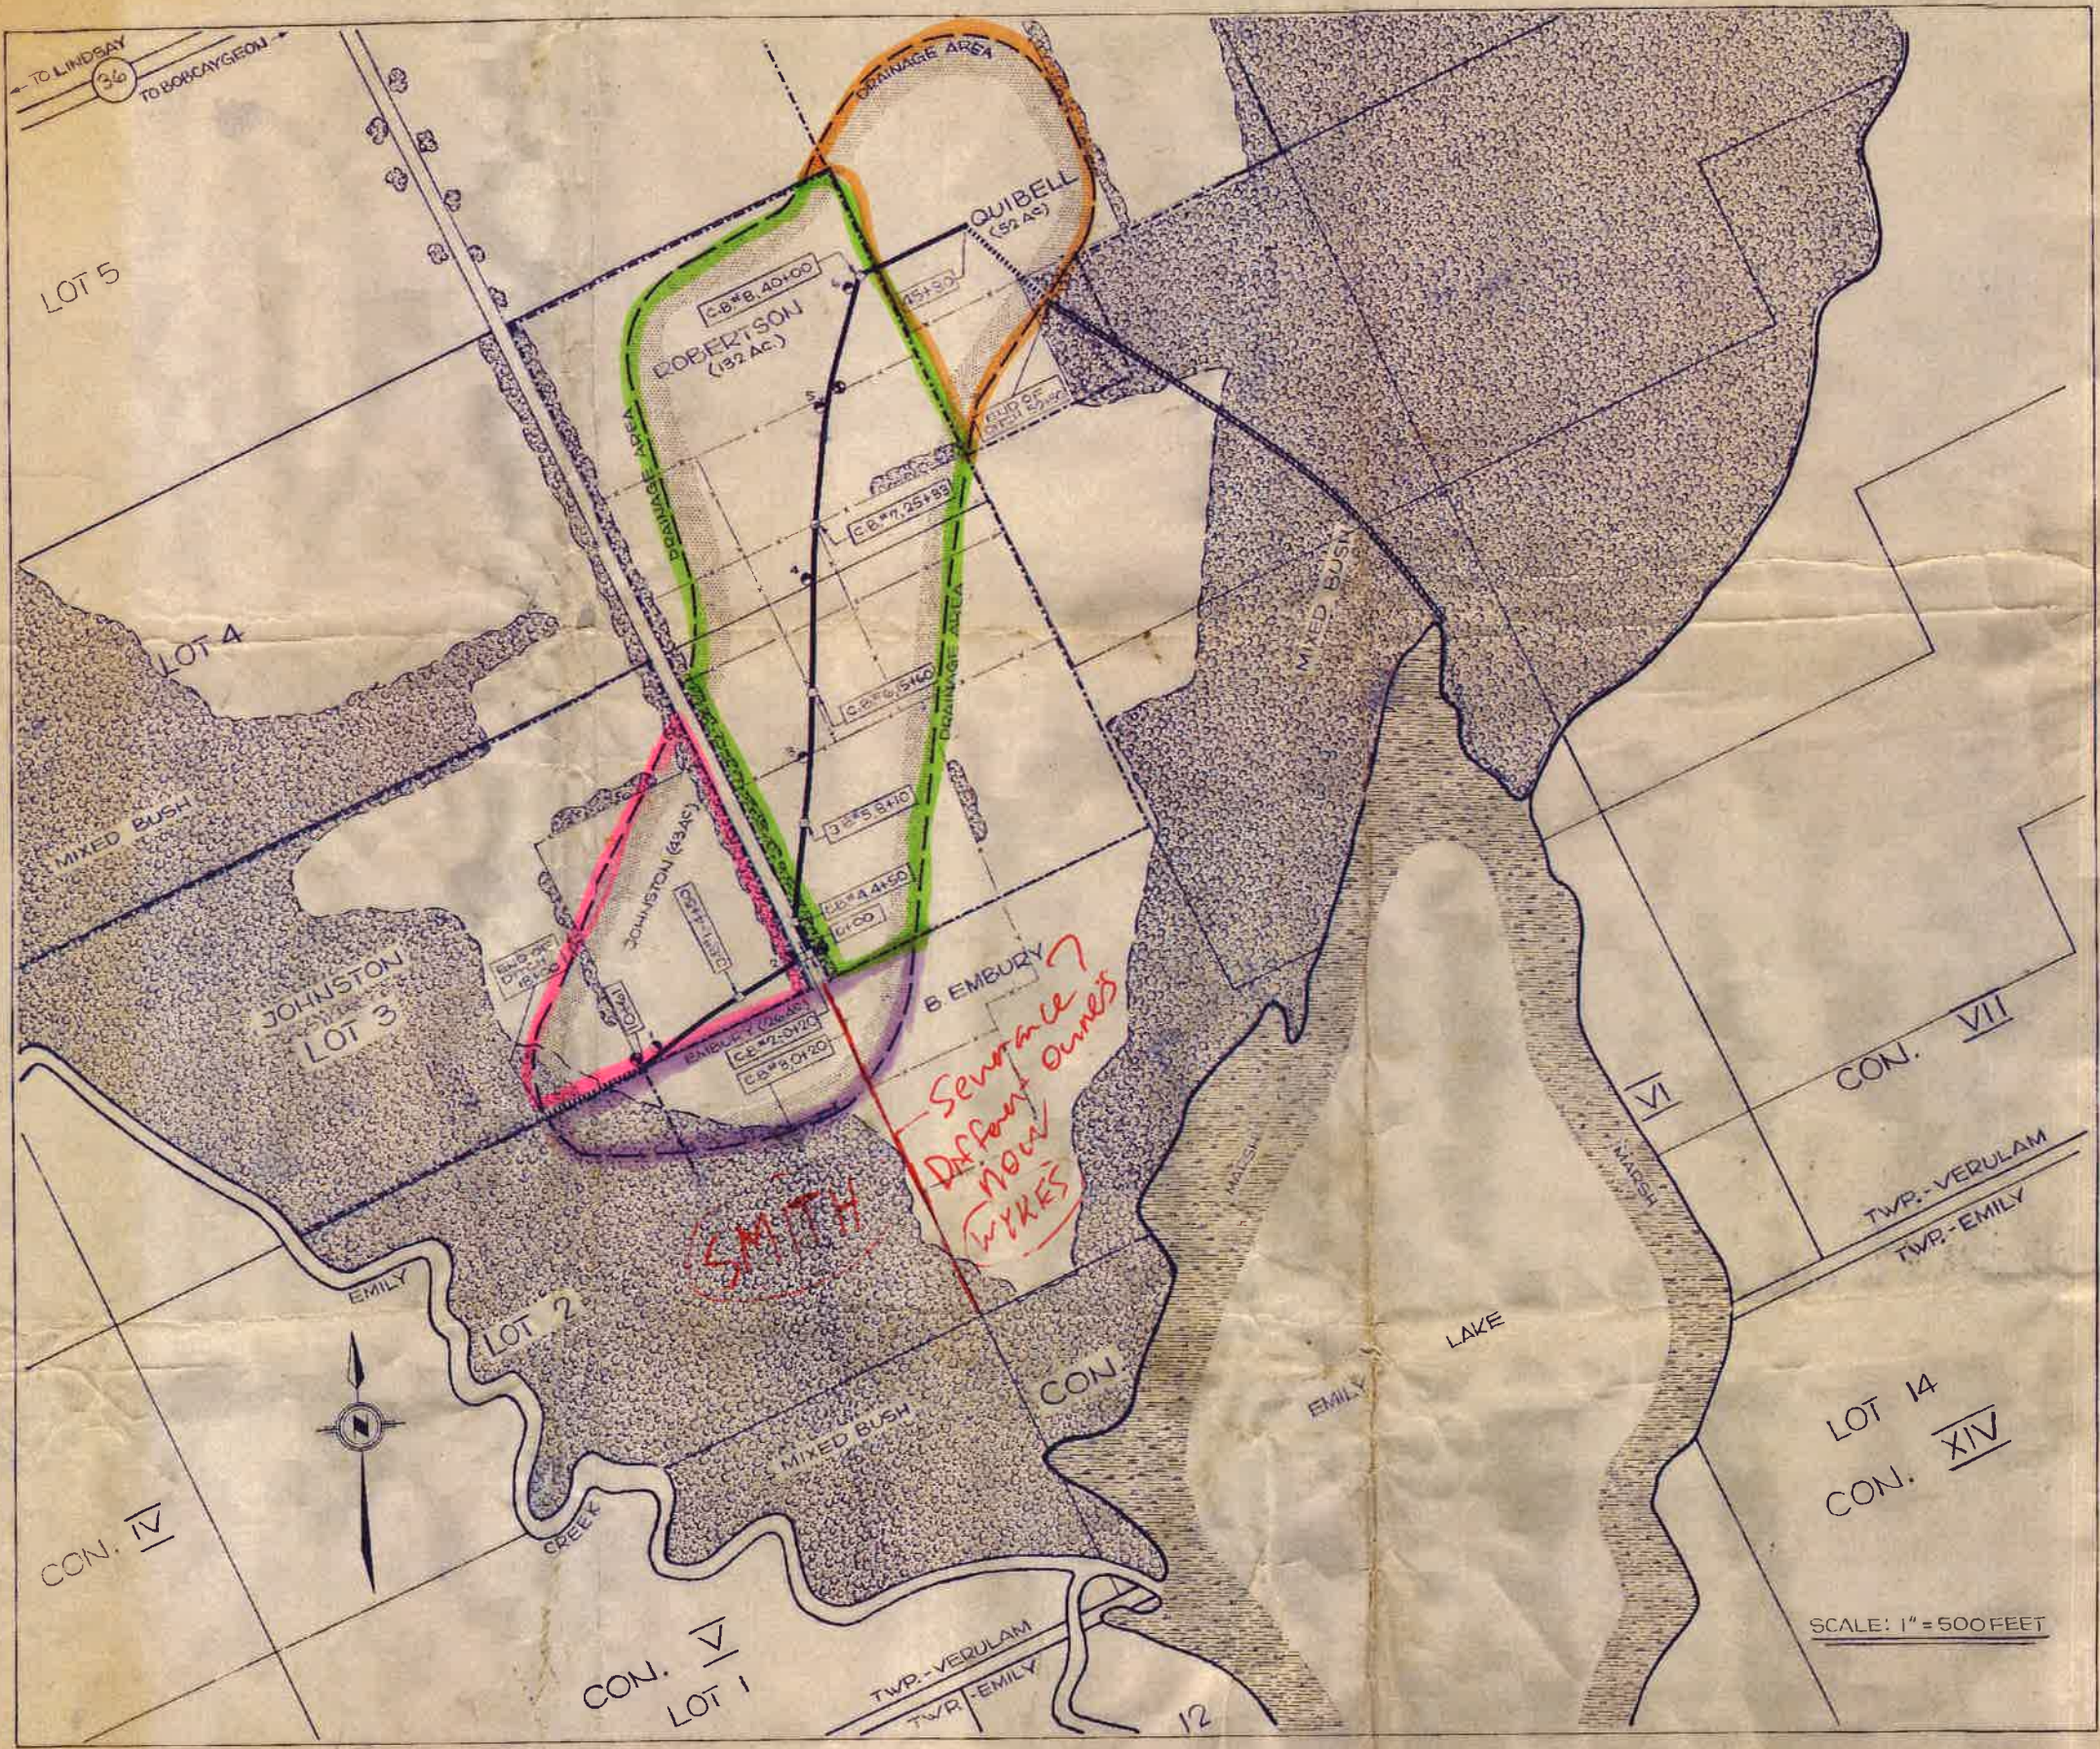

TWP. OF VERULAM CTY. OF VICTORIA ROBERTSON MUNICIPAL DRAIN

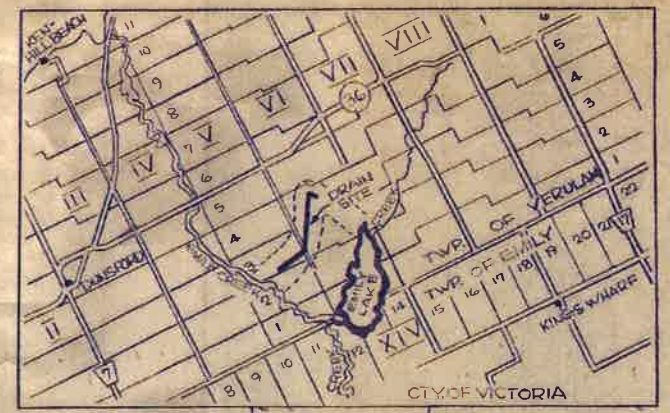

LEGEND

- PROPOSED TILE DRAIN & CATCH BASIN
- PROPOSED OPEN DITCH
- DRAINAGE AREA
- EXISTING FENCELINES
- BUSH
- BENCHMARK B.M.
- PROPERTY LINES
- MARSH AREA
- TEST HOLES
- EXISTING DRAIN

GREER, GALLOWAY AND ASSOCIATES LIMITED
CONSULTING ENGINEERS
PETERBOROUGH PEMBROKE BELLEVILLE BRACEBRIDGE
ONTARIO

APR 6 1974

PROJECT 736 2351

